




Proposed North Facing Elevation

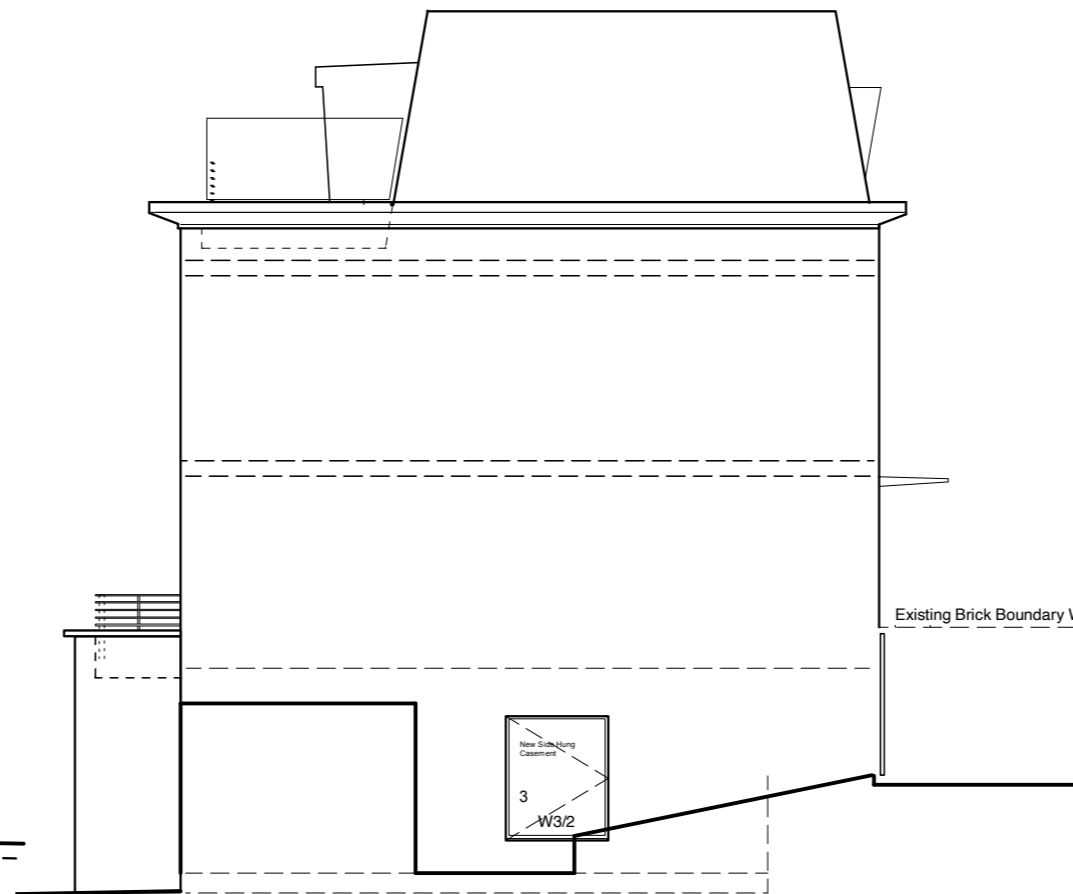

Proposed South Facing Elevation

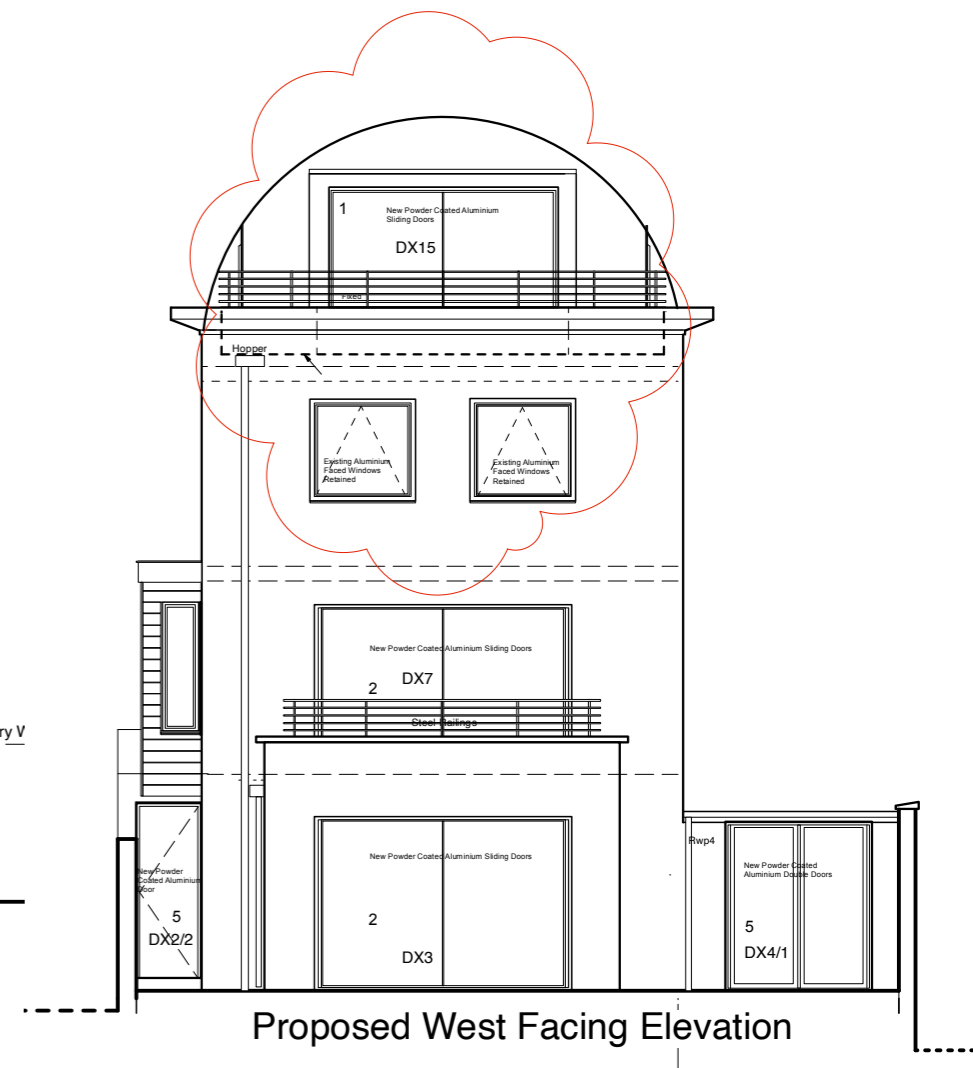

Proposed West Facing Elevation

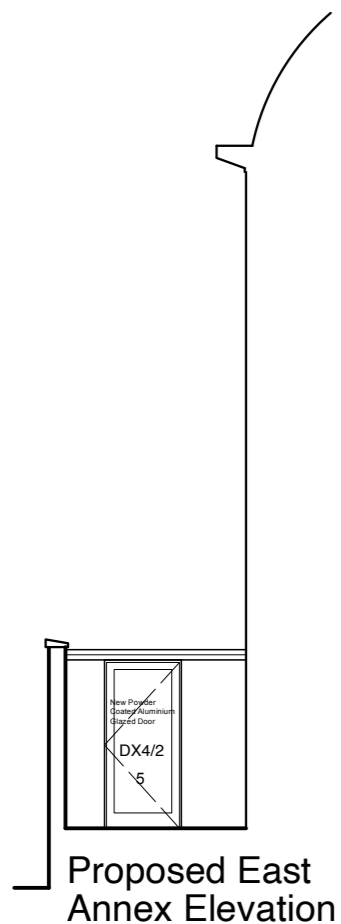

Proposed East Annex Elevation

New Windows/Doors:

1. New powder coated aluminium sliding doors & side windows
2. New powder coated aluminium sliding doors
3. New Side hung casement
4. New top hung casement
5. New powder coated aluminium glazed doors

Planning Application

A 02/11/202 Existing first floor windows corrected on West Elevation.
 2 Second floor window DX15 amended to be wider double sliding windows with side lights omitted.

JOB TITLE 27A Redington Window Replacement		
CLIENT Robert Leane		
DRAWING Proposed Elevations		
DRAWING NO. 27ARR/P/02A	REV. A	SCALE 1:100@A3
		DATE Aug 2022
All dimensions must be checked on site and not scaled from this drawing.		

**monahan
blythen
hopkins
architects**