


Fleet Primary School

Fleet Road, Hampstead
London, NW3 2QT

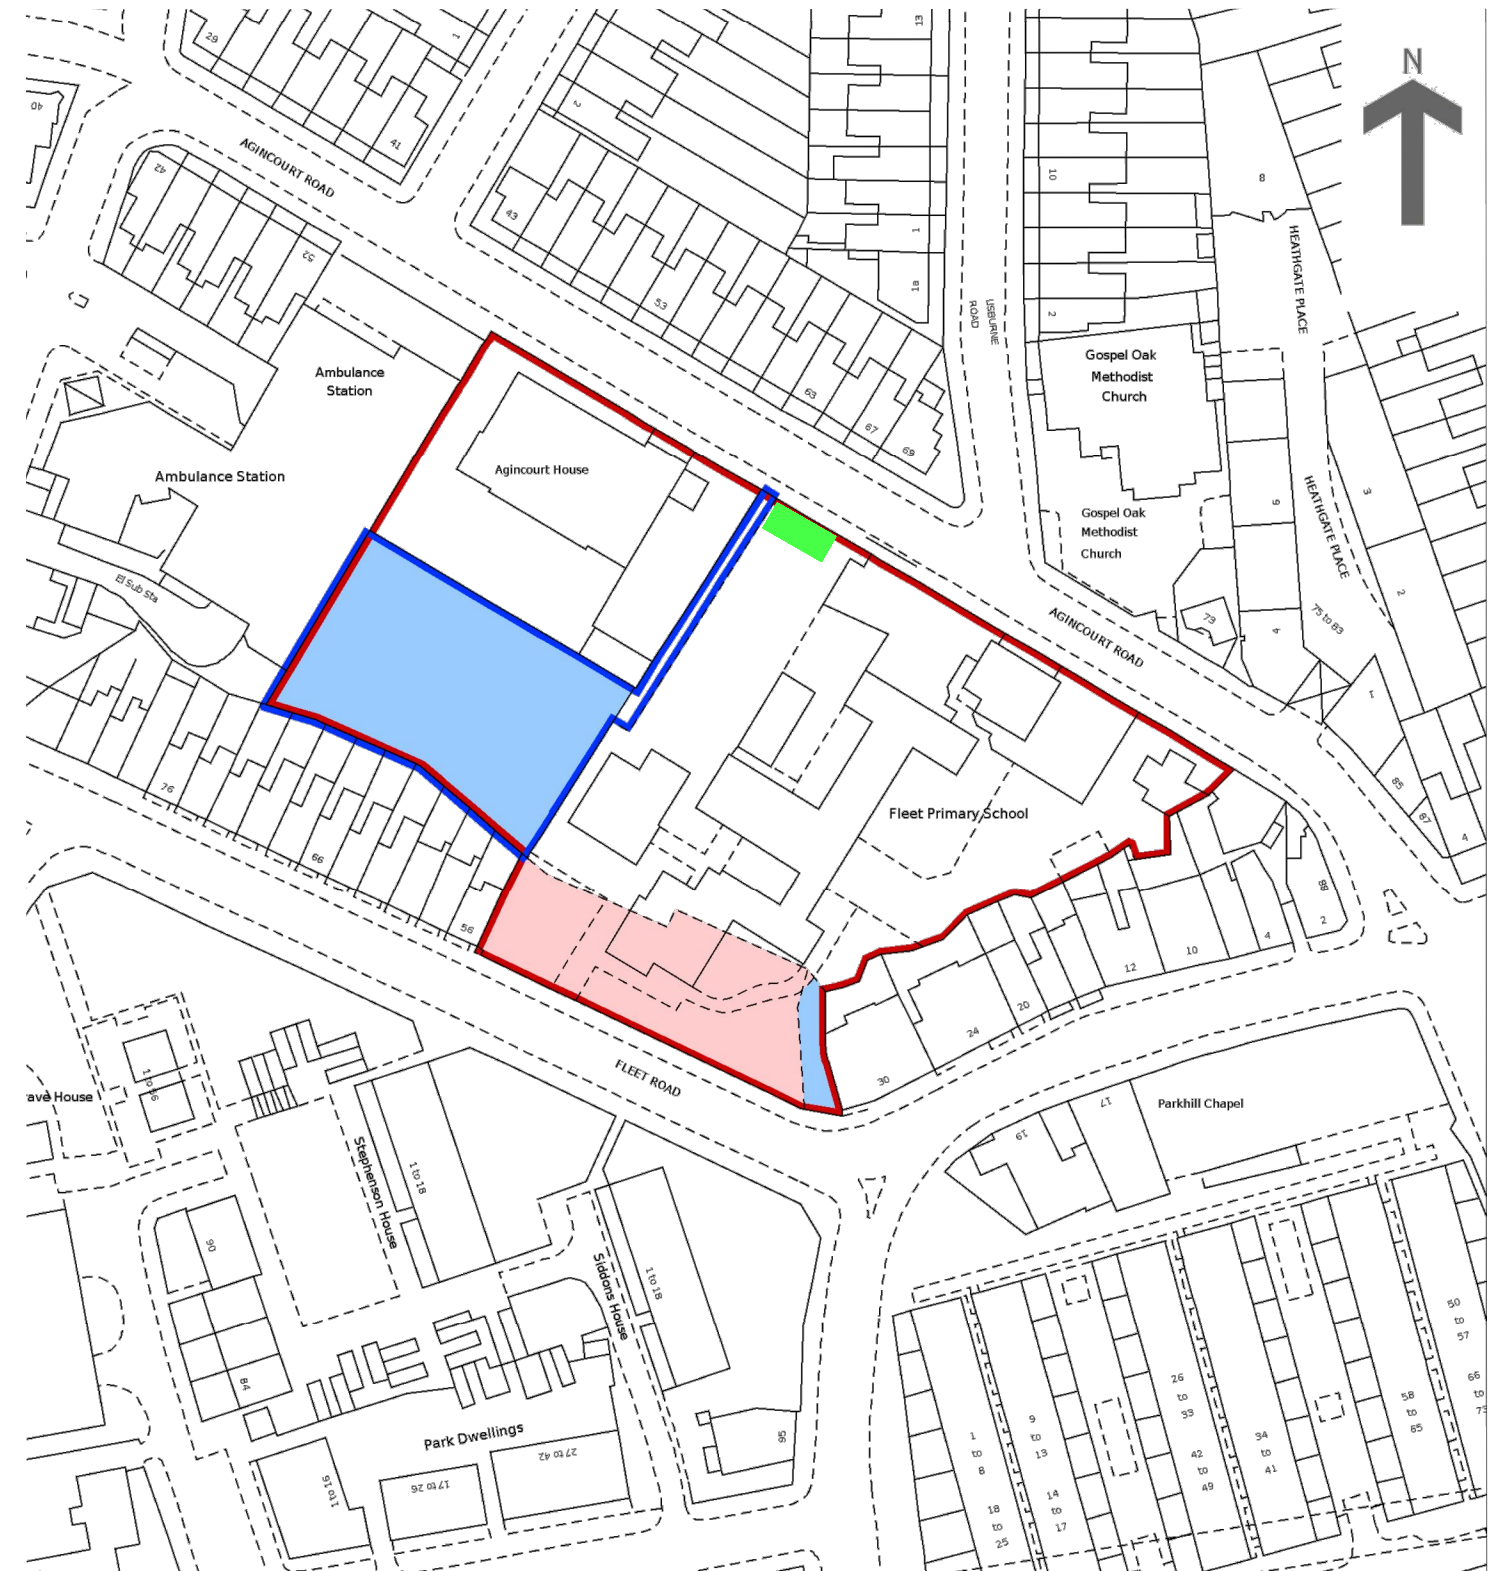

PROJECT TITLE /LOCATION:

SEN Intervention Pod Fleet Road, NW3 2QT

DRAWING TITLE:

SITE LOCATION

SCALE:
1:1250

PROJECT
NO: 06


DATE:
13/10/2022

OWNER:



FLEET
PRIMARY SCHOOL

DESIGNER:

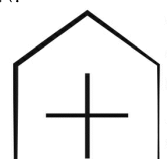

Plus
Garden
Studios



PROJECT TITLE /LOCATION:

SEN Intervention Pod Fleet Road, NW3 2QT

DRAWING TITLE:

VIEW_01

SCALE:

PROJECT
NO: 06

DATE:


13/10/2022

OWNER:



FLEET
PRIMARY SCHOOL

DESIGNER:

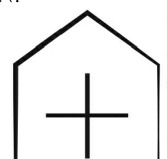

Plus
Garden
Studios



PROJECT TITLE /LOCATION:

SEN Intervention Pod Fleet Road, NW3 2QT

DRAWING TITLE:

VIEW_02

SCALE:

PROJECT
NO: 06

DATE:


13/10/2022

OWNER:



FLEET
PRIMARY SCHOOL

DESIGNER:

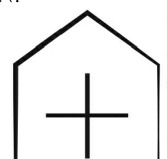

Plus
Garden
Studios



PROJECT TITLE /LOCATION:

SEN Intervention Pod Fleet Road, NW3 2QT

DRAWING TITLE:

VIEW_03

SCALE:

PROJECT
NO: 06

DATE:


13/10/2022

OWNER:




FLEET
PRIMARY SCHOOL

DESIGNER:

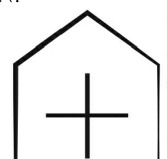

Plus
Garden
Studios

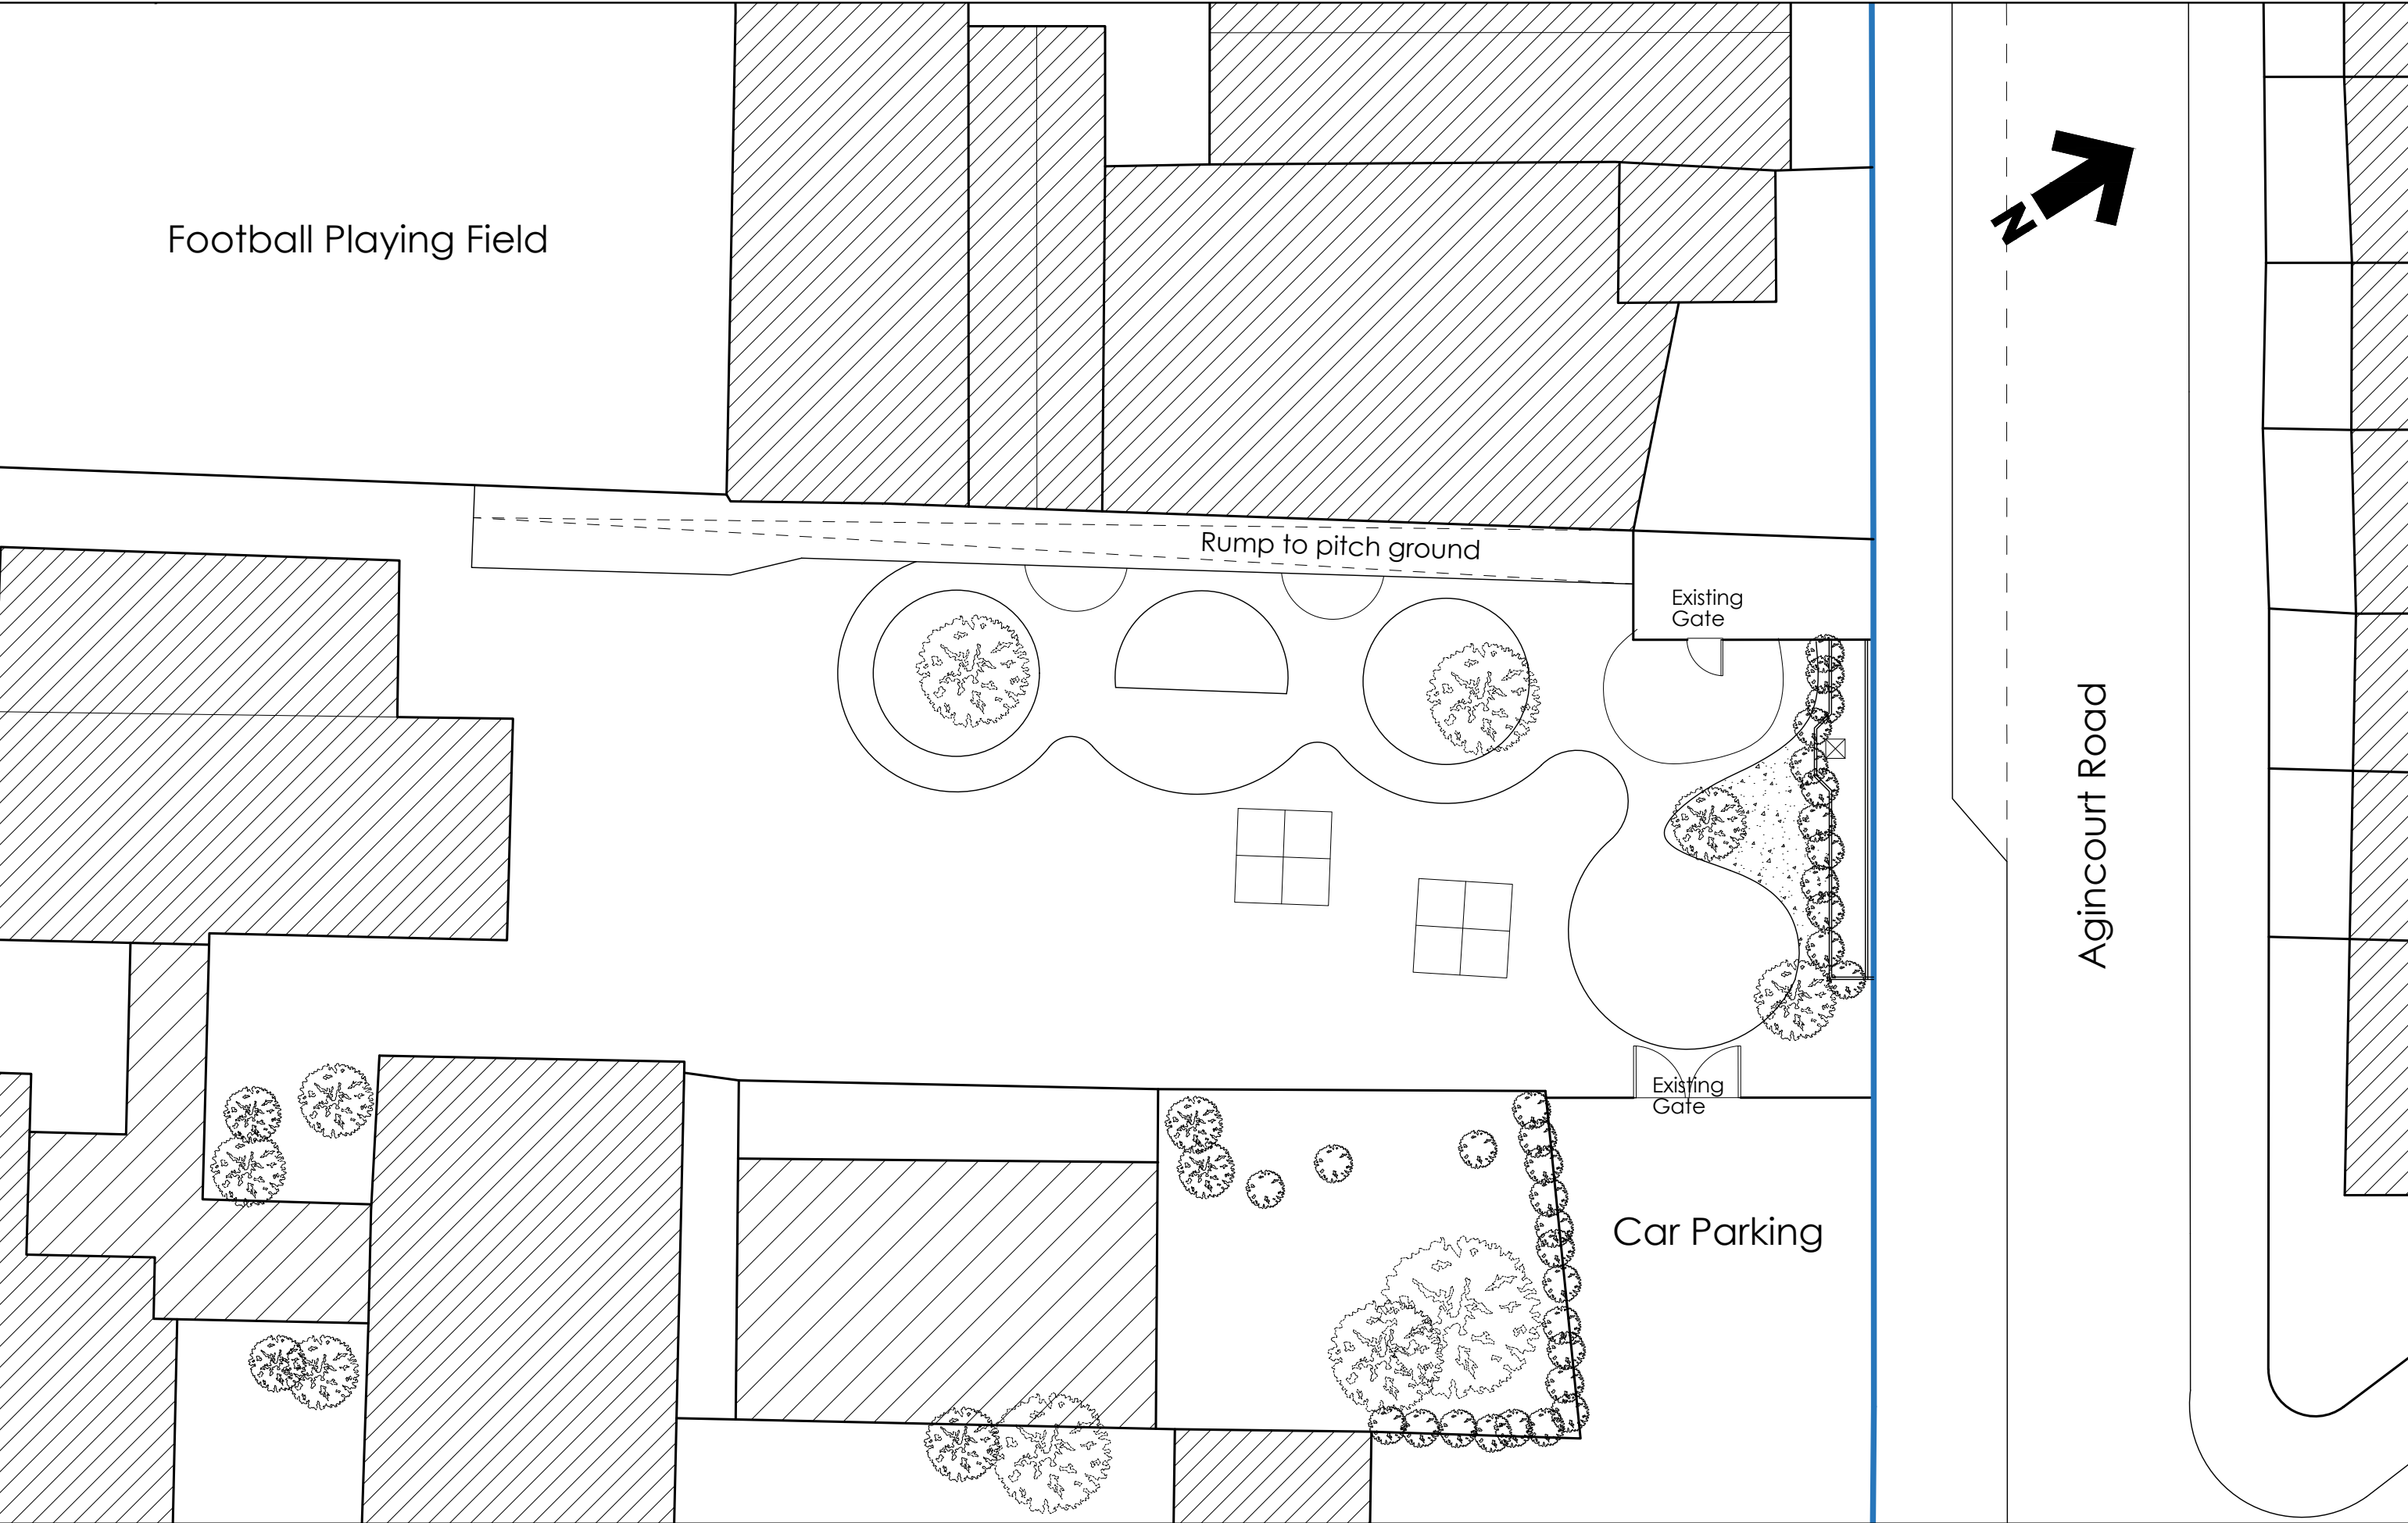

PROJECT TITLE /LOCATION:

SEN Intervention Pod Fleet Road, NW3 2QT

DRAWING TITLE:

EXISTING SITE PLAN_A


SCALE:	PROJECT	DATE:
1:200	NO: 06	13/10/2022

OWNER:

 **FLEET**
PRIMARY SCHOOL

DESIGNER:

 **Plus**
Garden
Studios

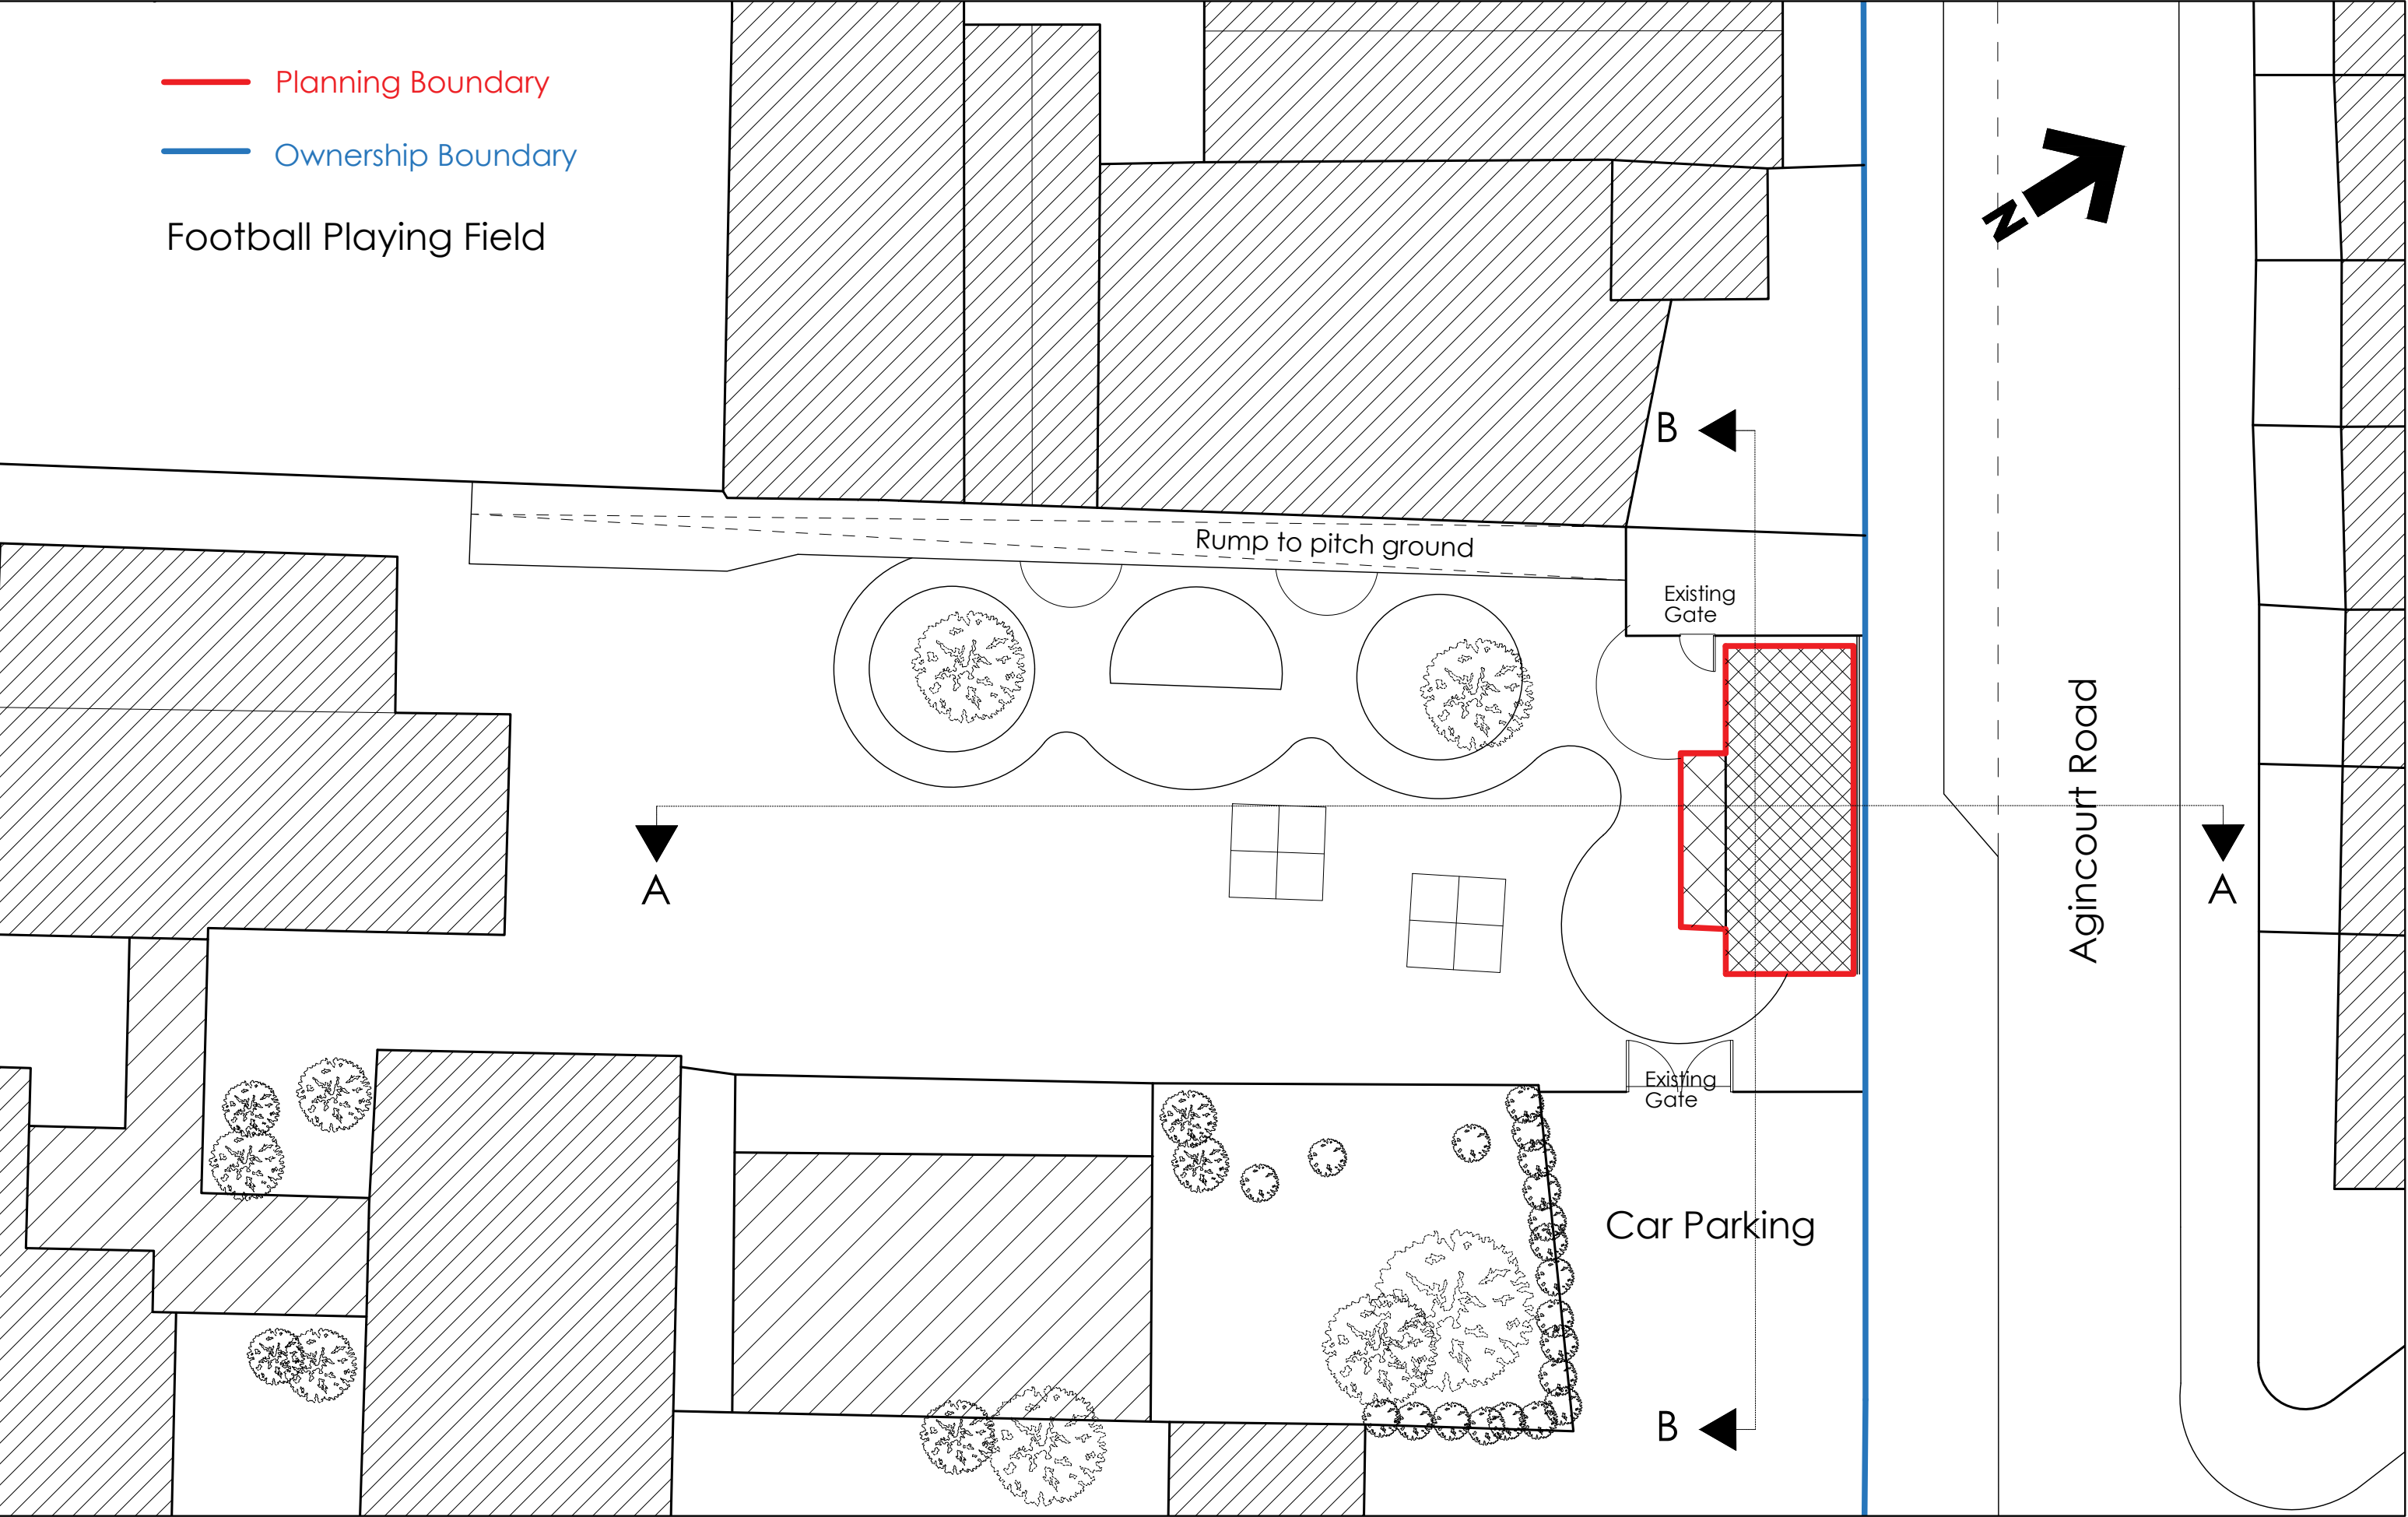

PROJECT TITLE /LOCATION:

SEN Intervention Pod Fleet Road, NW3 2QT

DRAWING TITLE:

SITE PLAN_A


SCALE: 1:200	PROJECT NO: 06	DATE: 13/10/2022
-----------------	-------------------	---------------------

OWNER:


 **FLEET**
PRIMARY SCHOOL

DESIGNER:

 **Plus**
Garden
Studios

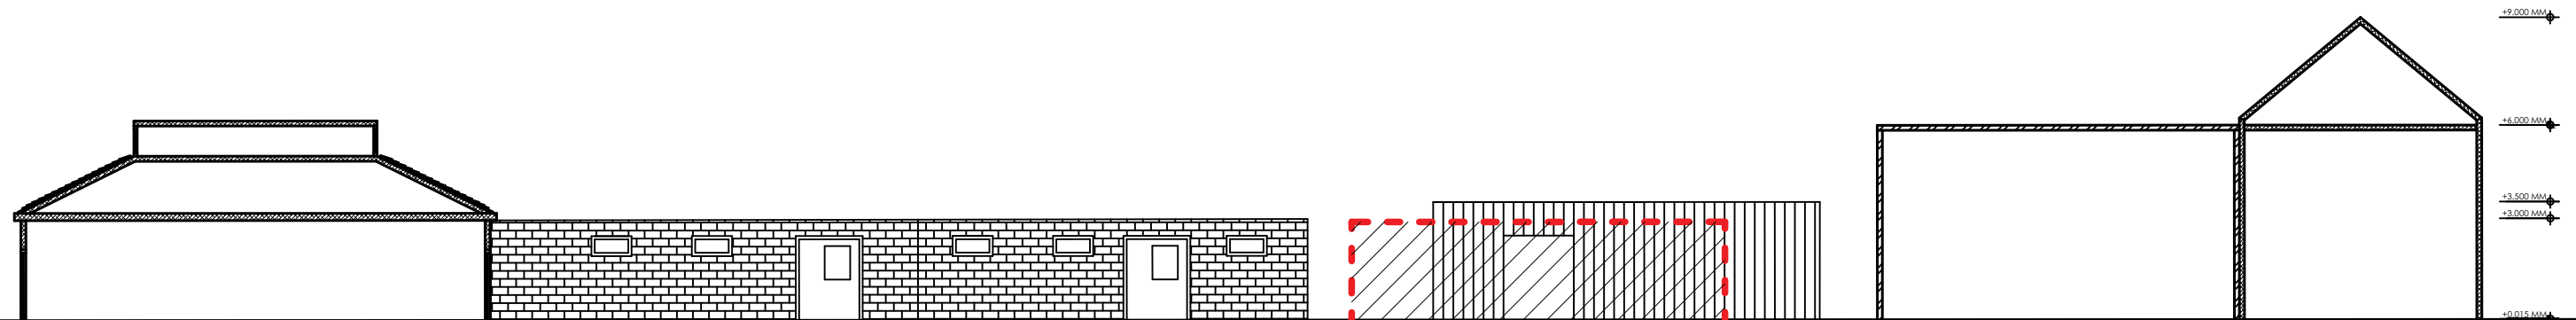

SITE SECTION B-B

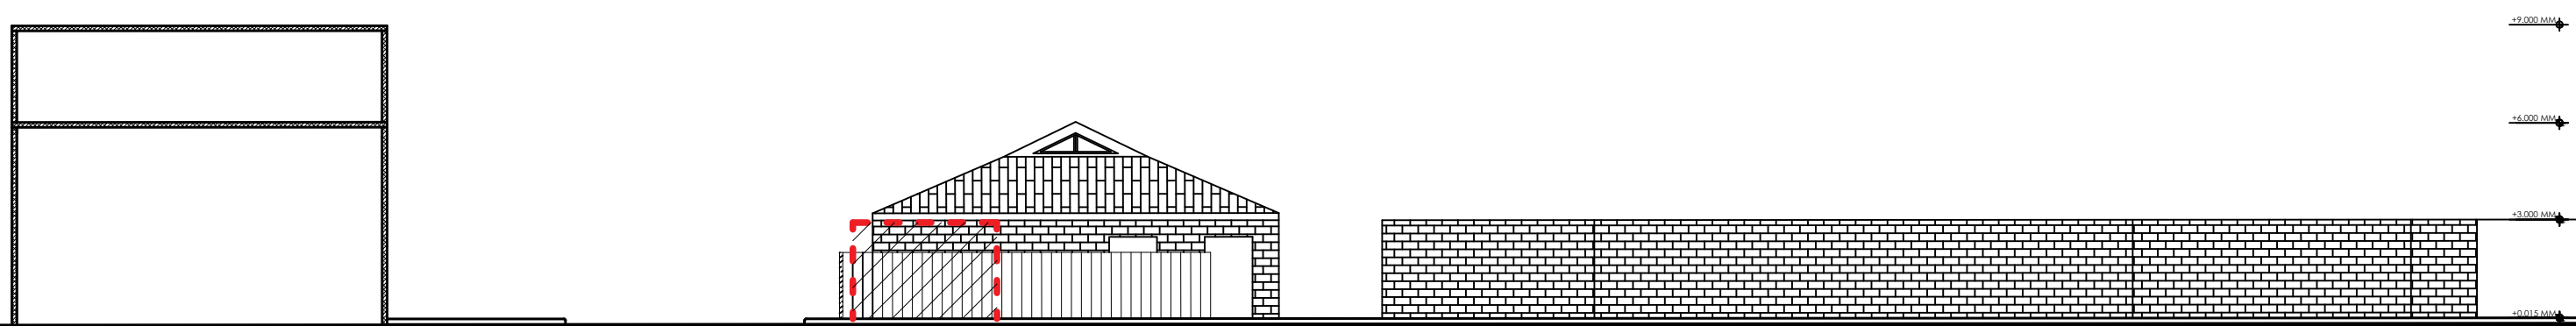

SITE SECTION A-A

PROJECT TITLE /LOCATION:

SEN Intervention Pod Fleet Road, NW3 2QT

DRAWING TITLE:

SITE SECTIONS


SCALE:	PROJECT NO:	DATE:
1:200	06	13/10/2022

OWNER:




FLEET
PRIMARY SCHOOL

DESIGNER:

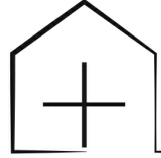

Plus
Garden
Studios

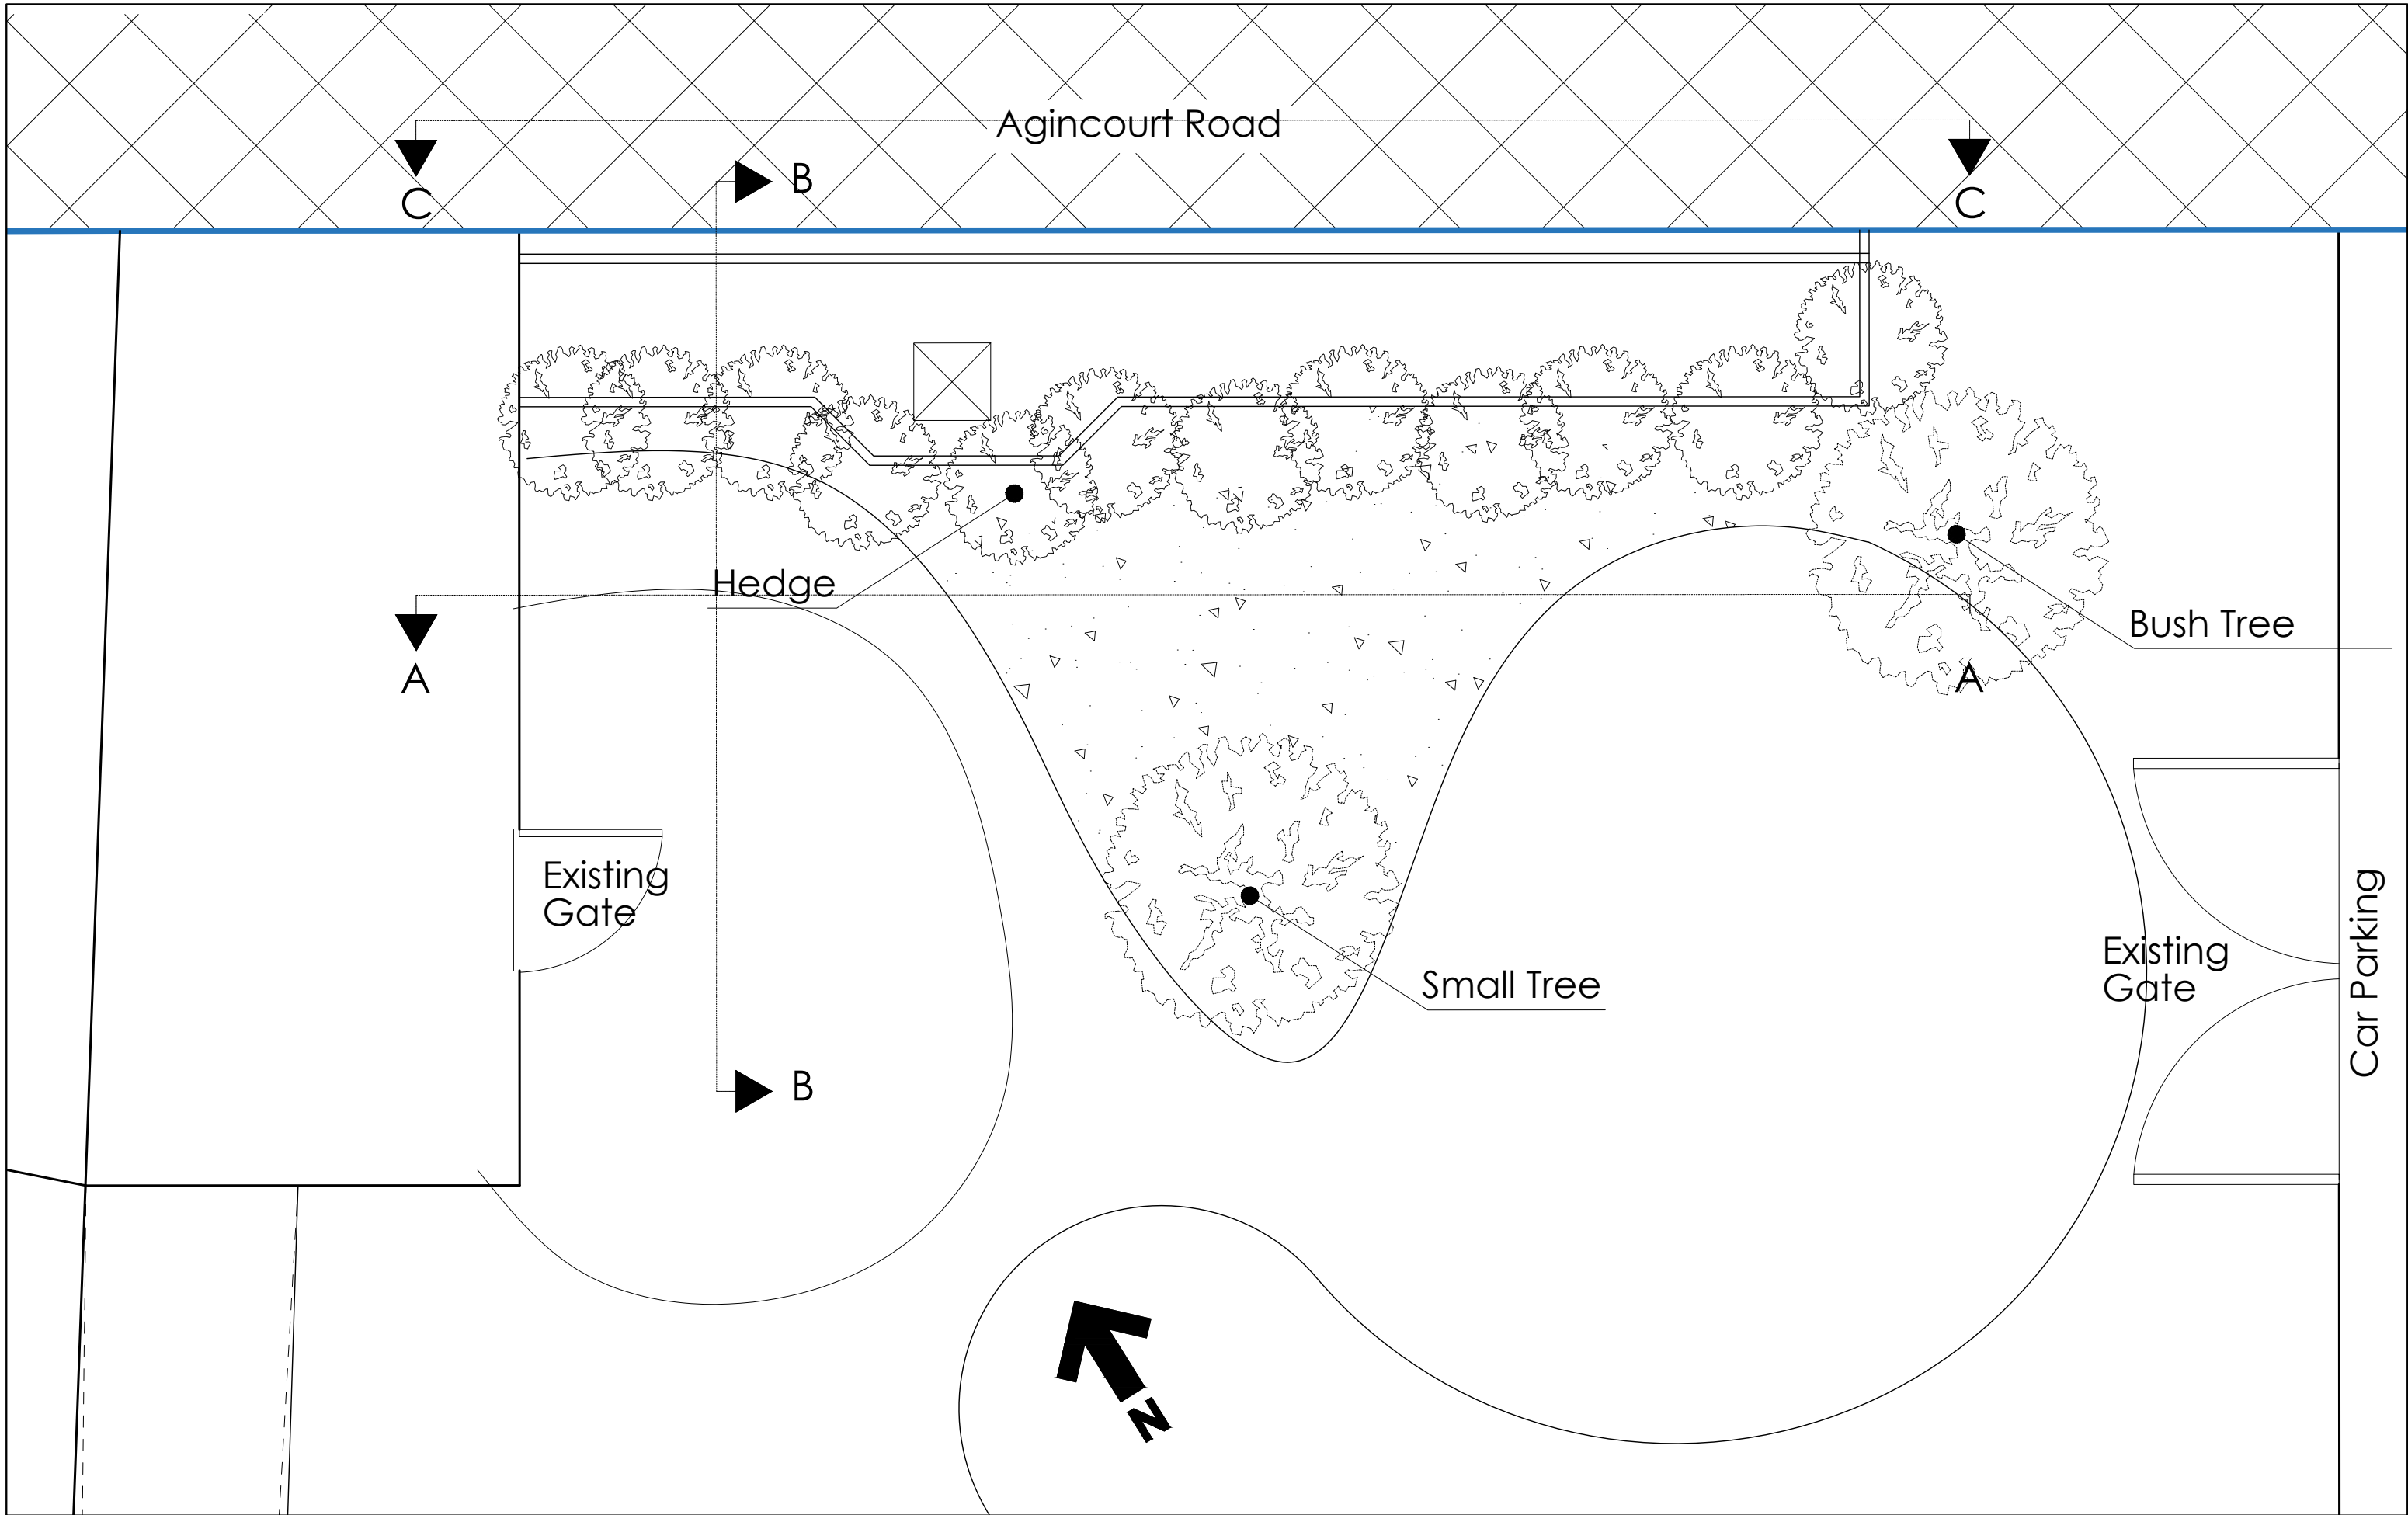

PROJECT TITLE /LOCATION:

SEN Intervention Pod Fleet Road, NW3 2QT

DRAWING TITLE:

EXISTING SITE PLAN


SCALE: 1:50	PROJECT NO: 06	DATE: 13/10/2022
----------------	-------------------	---------------------

OWNER:

 **FLEET**
PRIMARY SCHOOL

DESIGNER:

 **Plus**
Garden
Studios

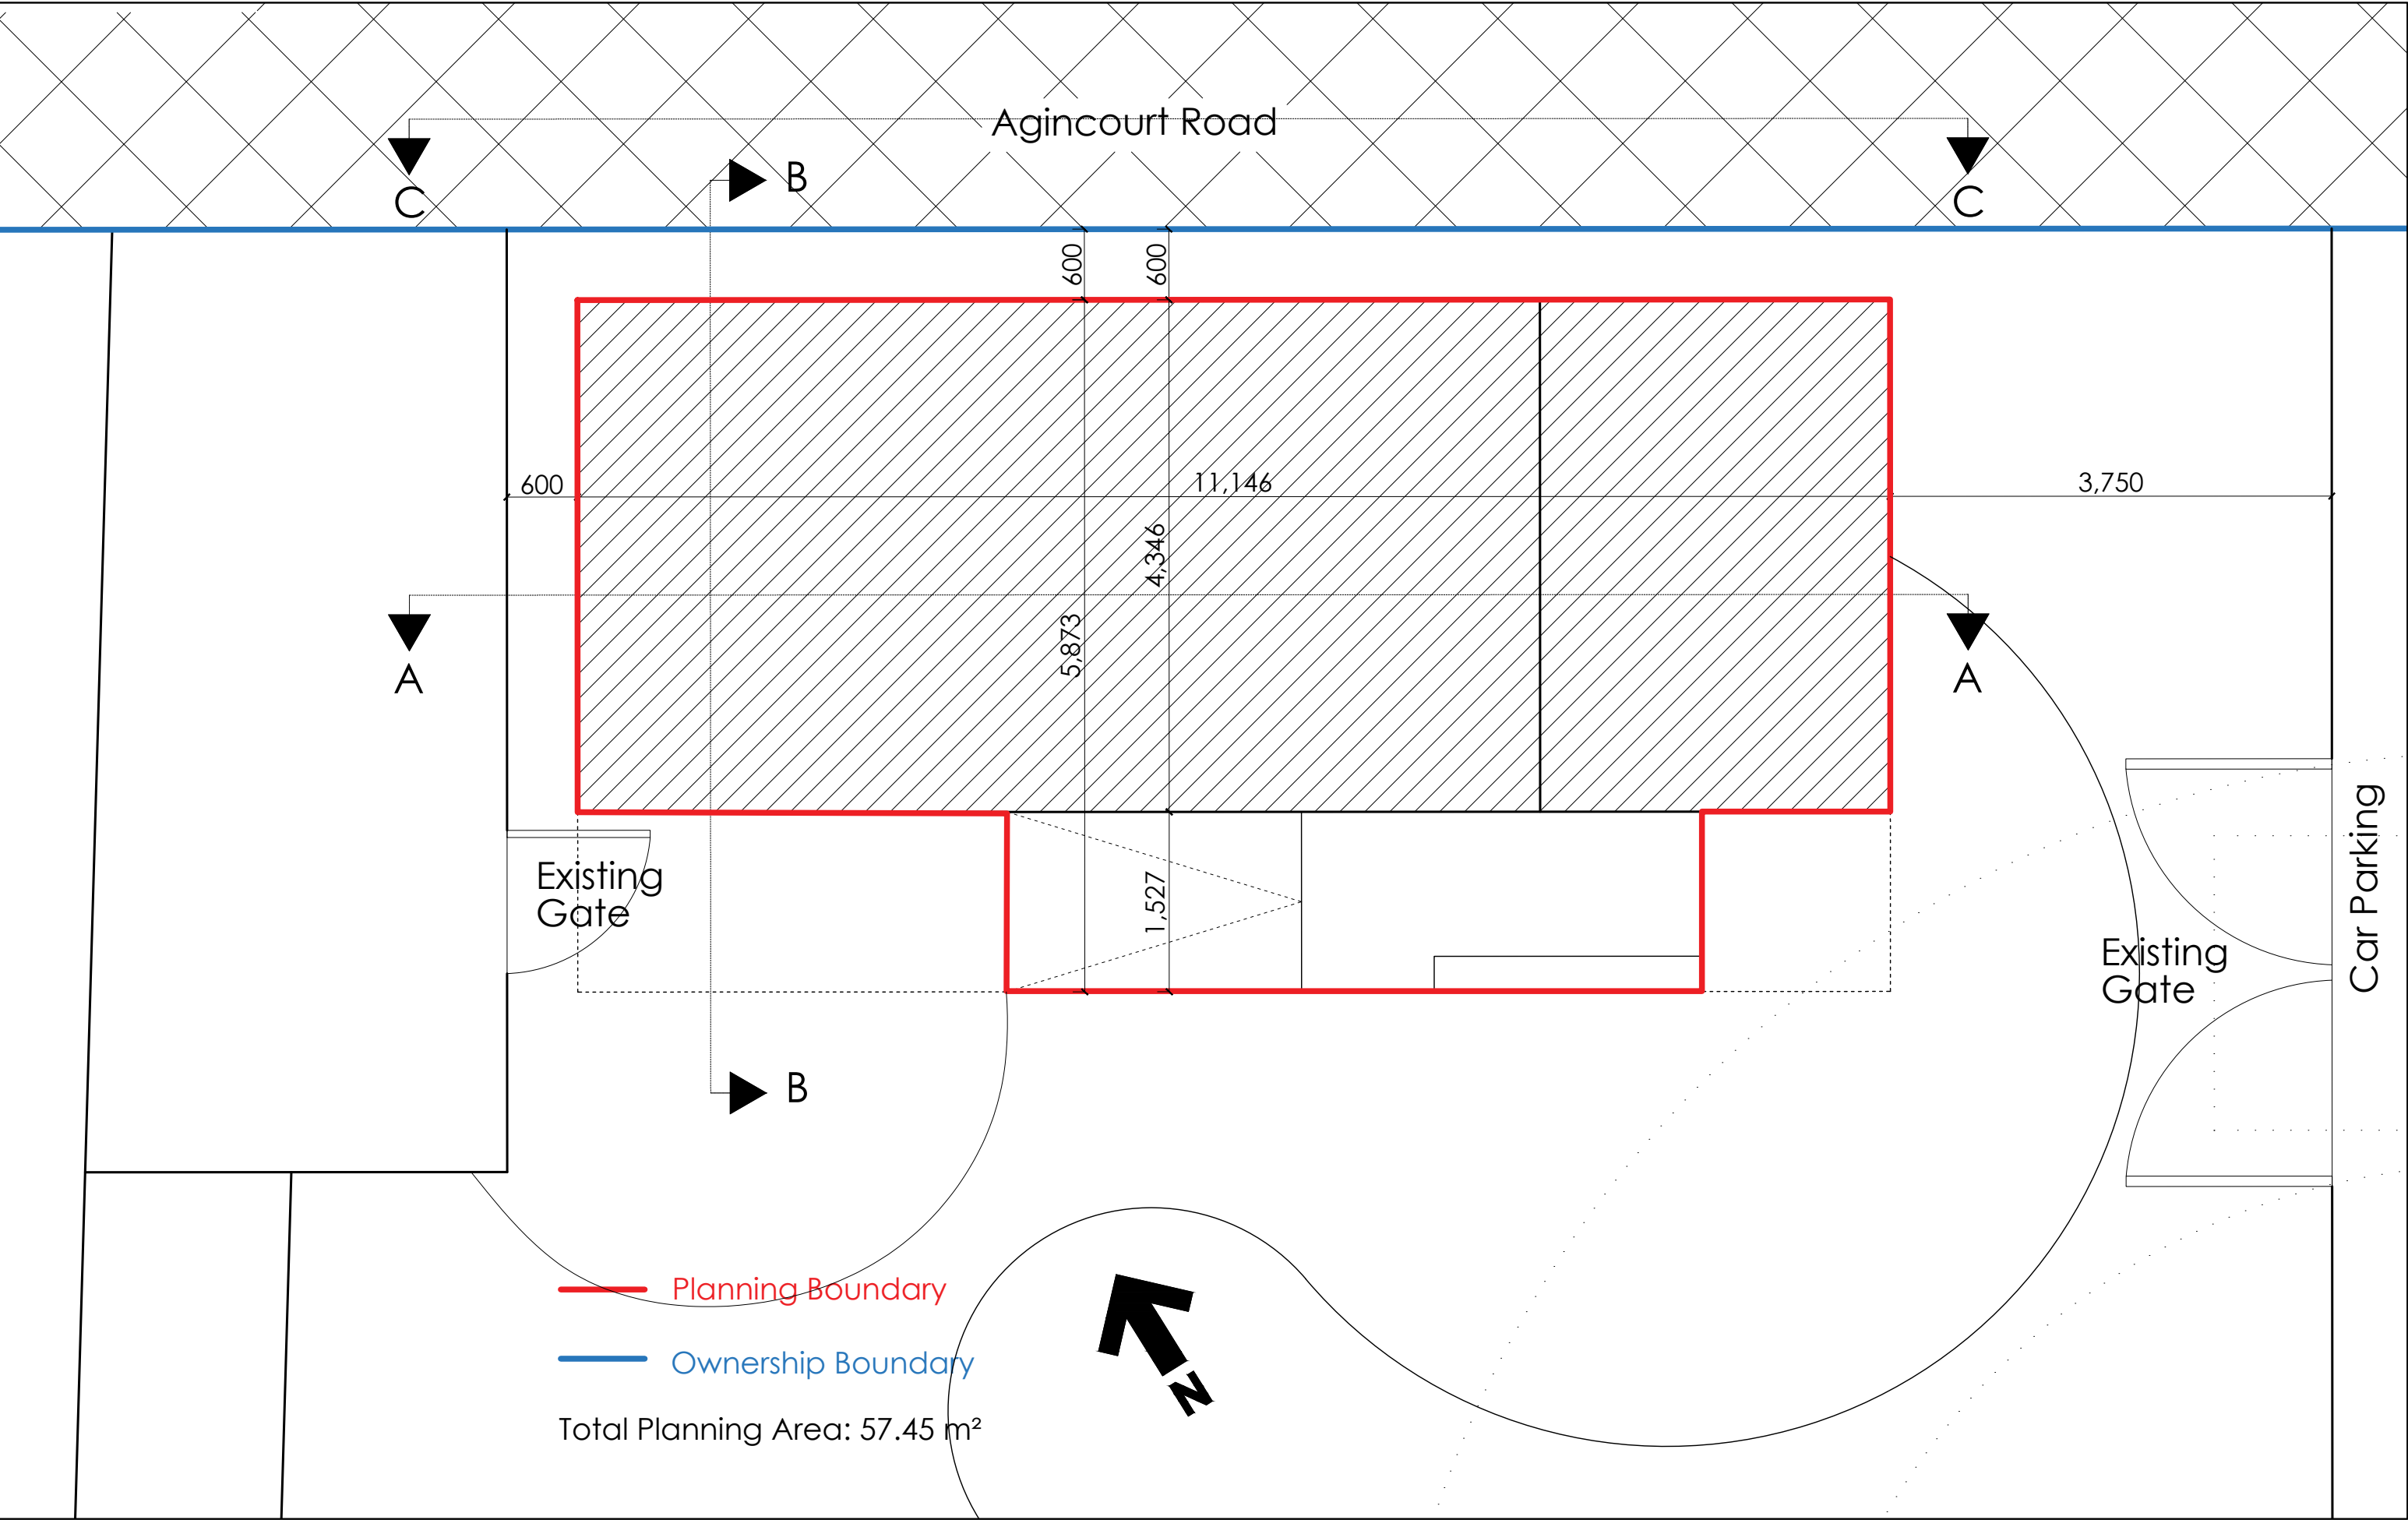


PROJECT TITLE /LOCATION:
SEN Intervention Pod Fleet Road, NW3 2QT

DRAWING TITLE:
SITE PLAN

SCALE: 1:50	PROJECT NO: 06	DATE: 13/10/2022
----------------	-------------------	---------------------

OWNER:
 **FLEET**
PRIMARY SCHOOL

DESIGNER:
 **Plus**
Garden
Studios

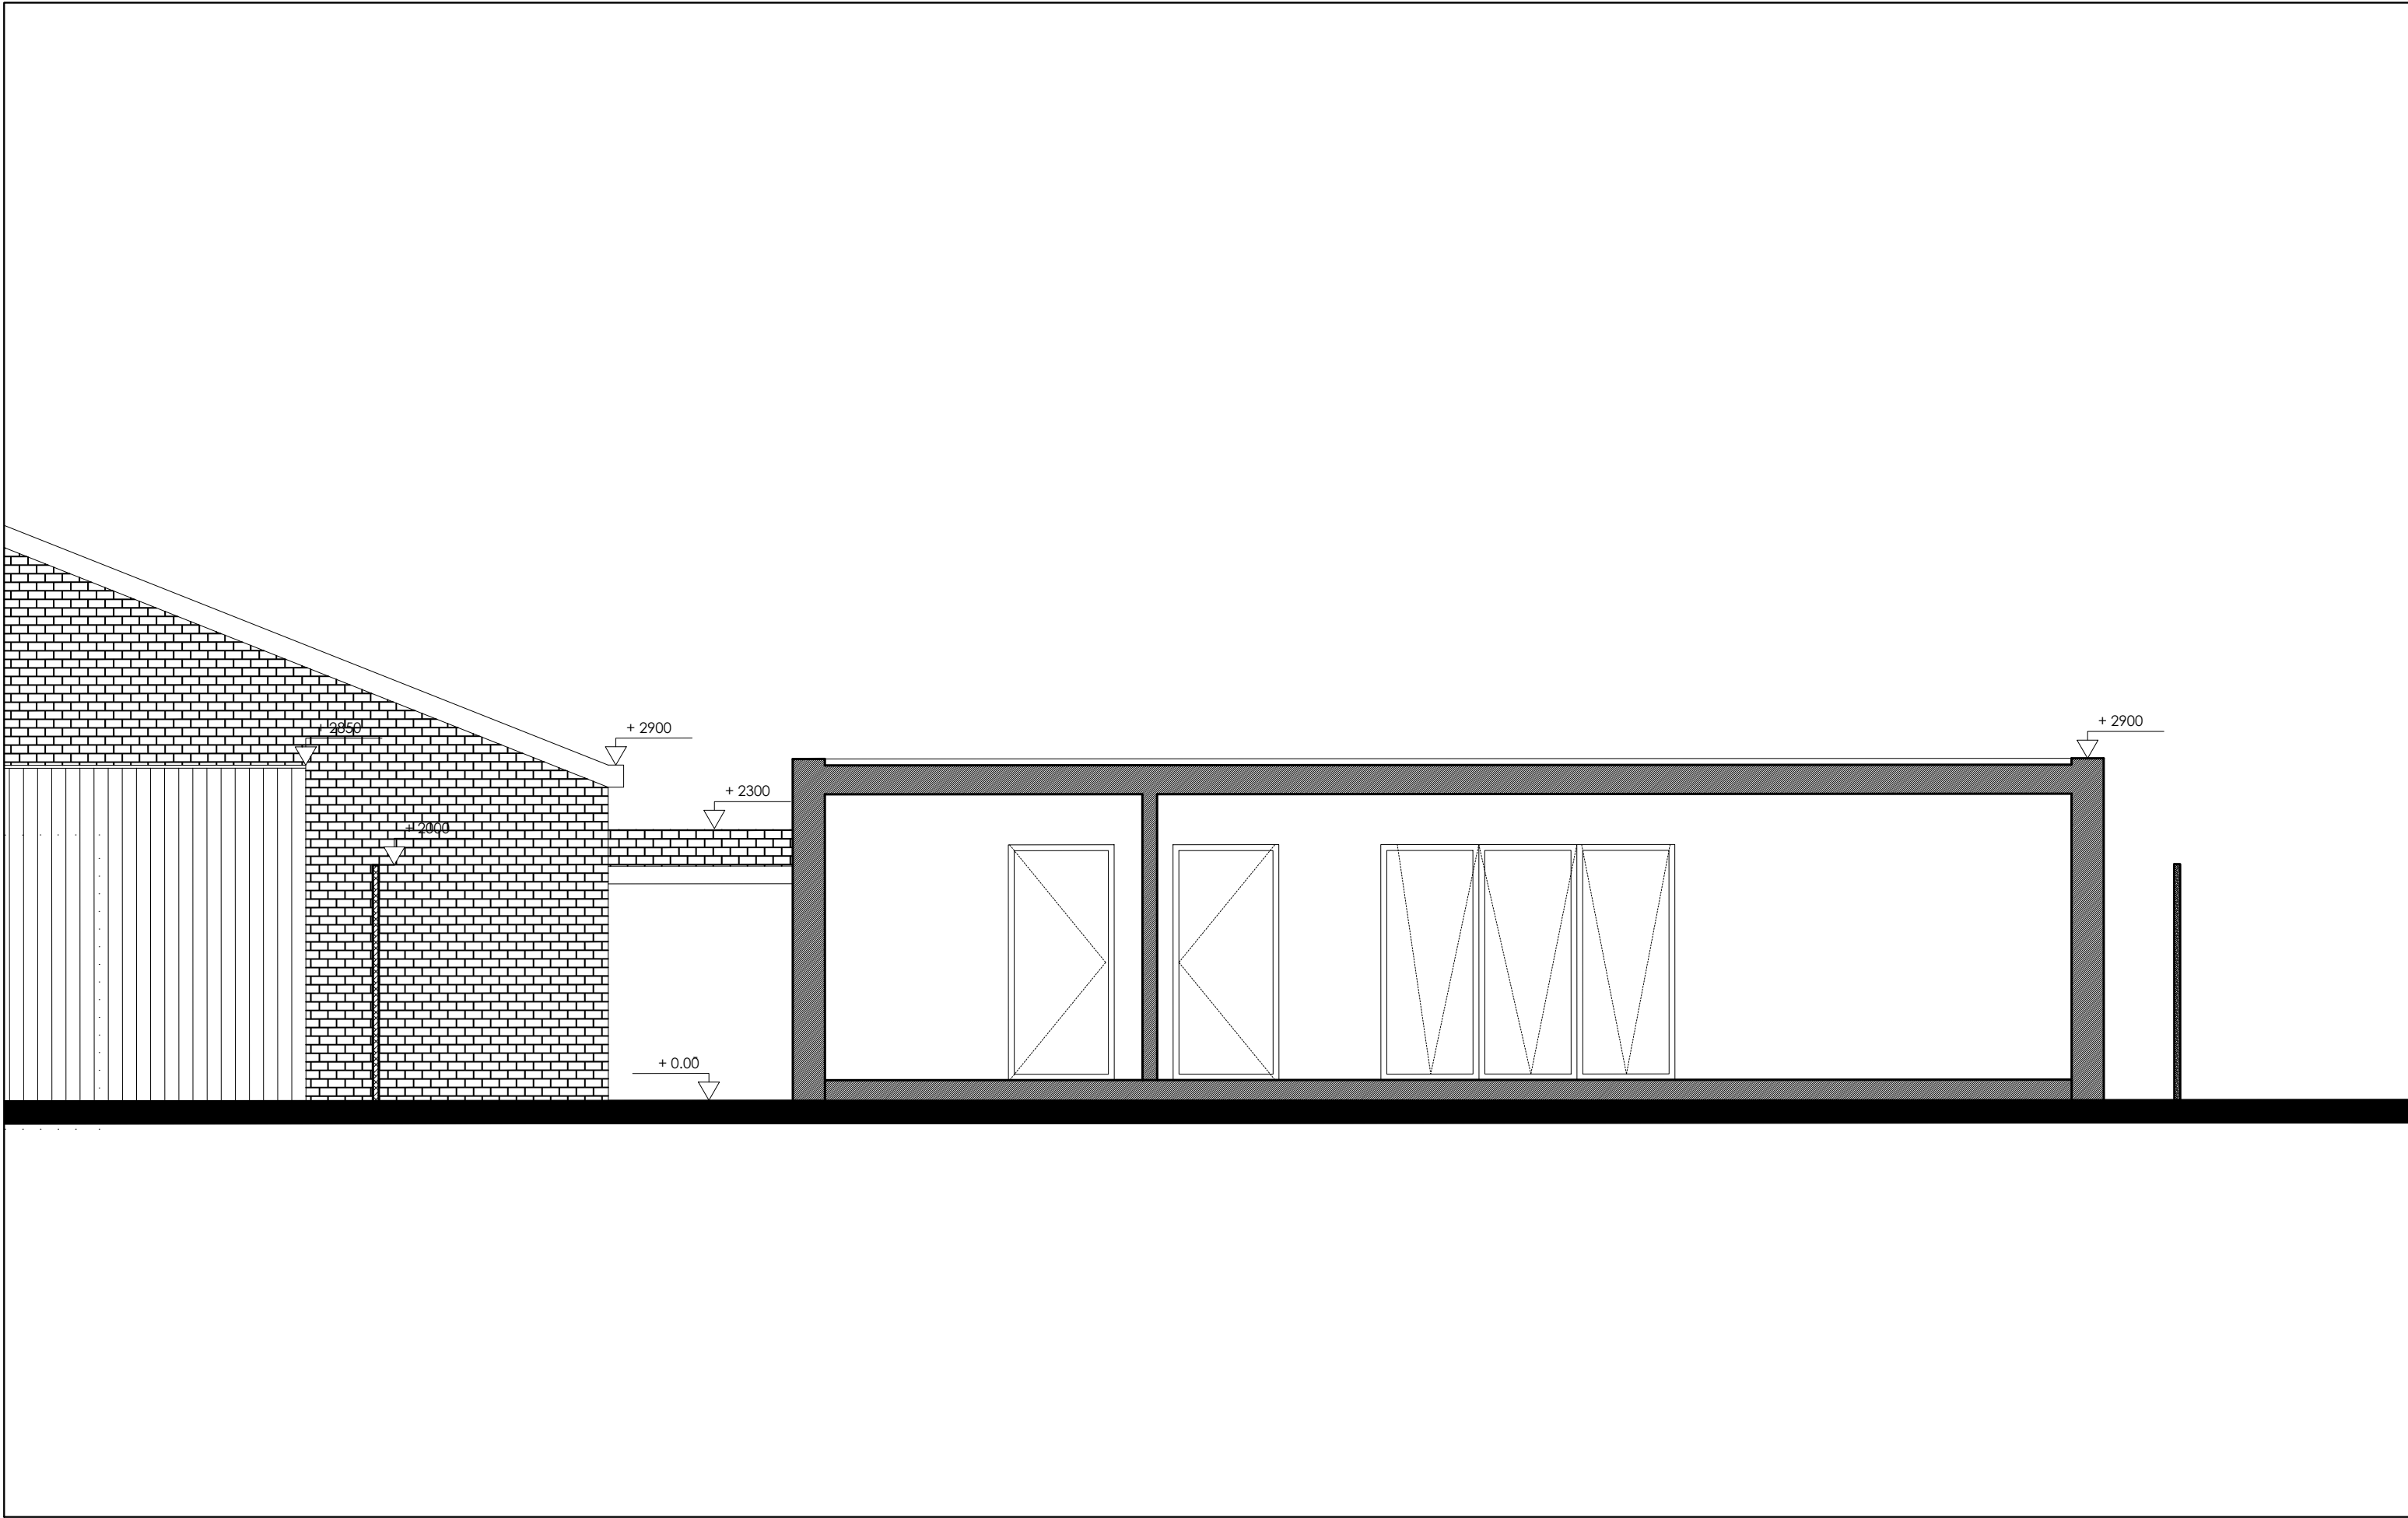

PROJECT TITLE /LOCATION:

SEN Intervention Pod Fleet Road, NW3 2QT

DRAWING TITLE:

SITE SECTION A-A

SCALE:	PROJECT NO:	DATE:
1:50	06	13/10/2022

OWNER:

 **FLEET**
PRIMARY SCHOOL

DESIGNER:

 **Plus**
Garden
Studios



PROJECT TITLE /LOCATION:

SEN Intervention Pod Fleet Road, NW3 2QT

DRAWING TITLE:
EXISTING SITE SECTION B-B

SCALE: 1:50	PROJECT NO: 06	DATE: 13/10/2022
----------------	-------------------	---------------------

OWNER:




FLEET
PRIMARY SCHOOL

DESIGNER:



Plus
Garden
Studios

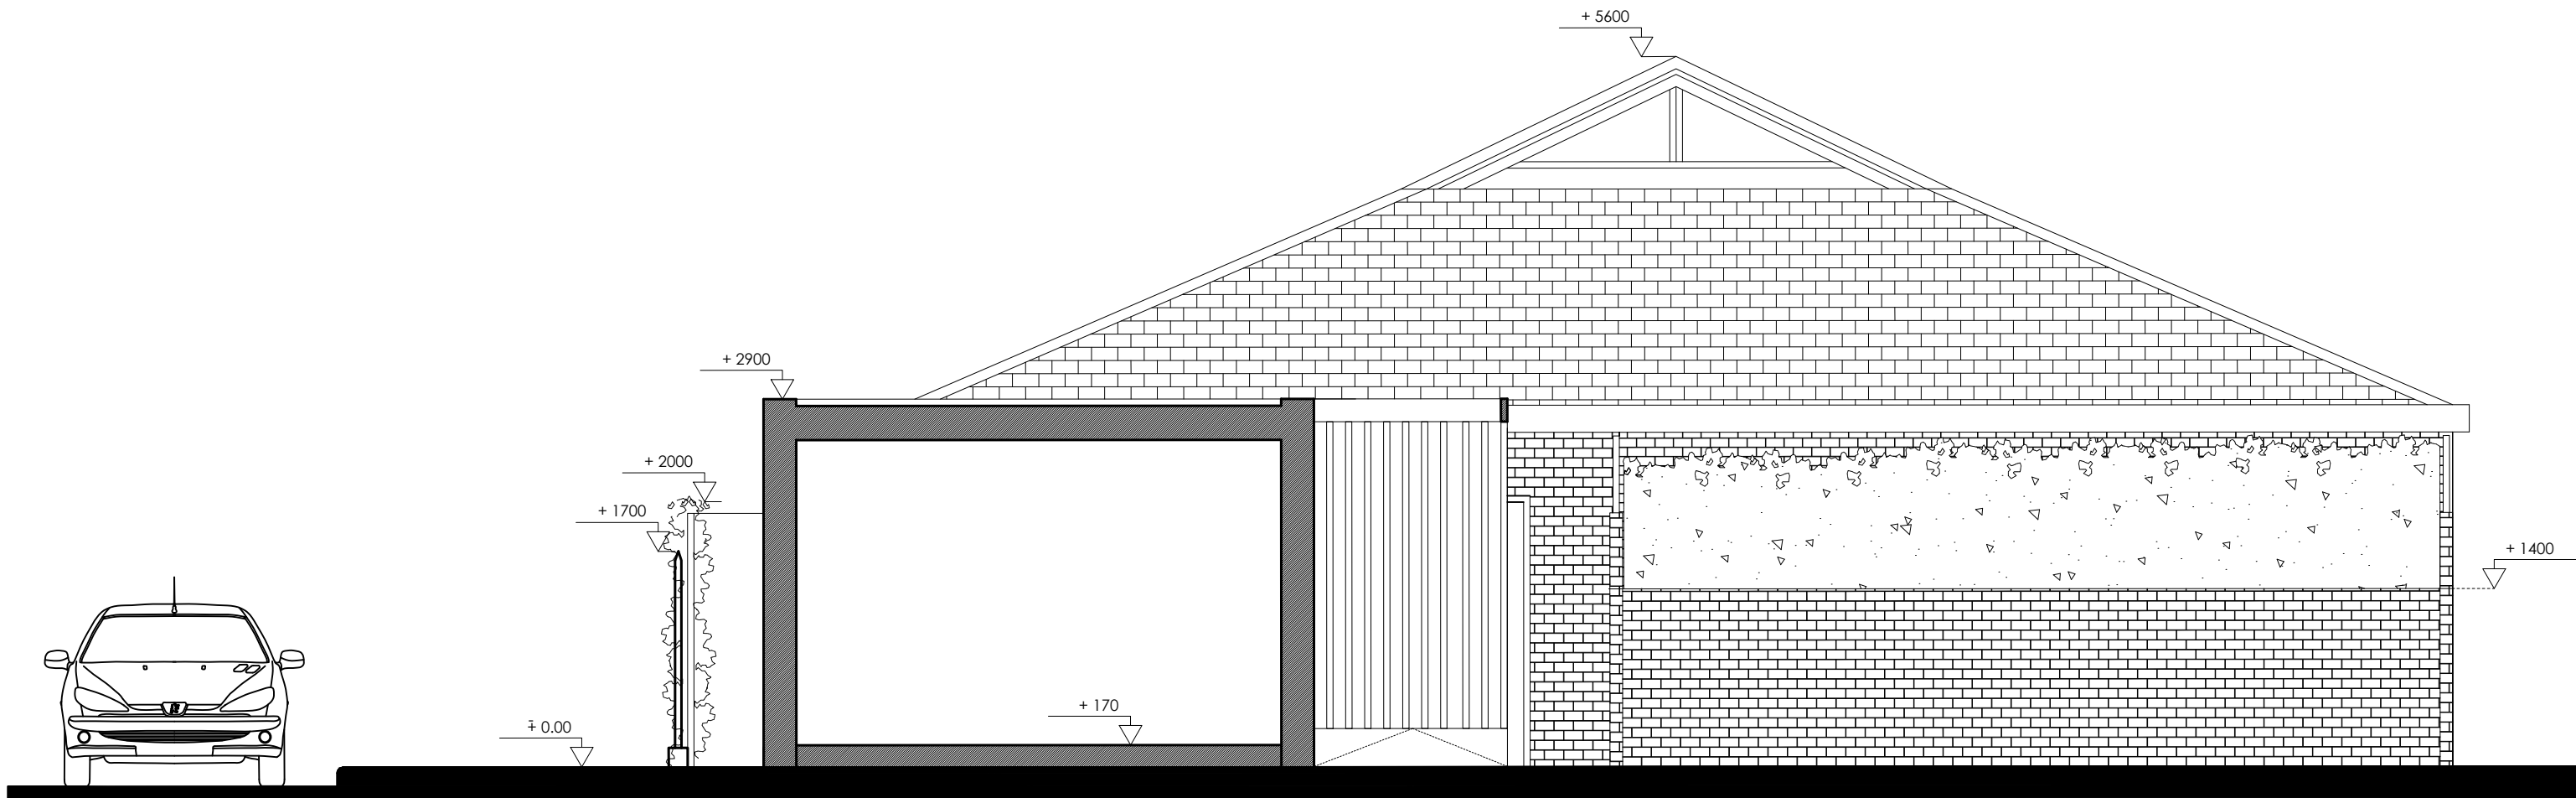

PROJECT TITLE /LOCATION:

SEN Intervention Pod Fleet Road, NW3 2QT

DRAWING TITLE:


SITE SECTION B-B


SCALE:	PROJECT	DATE:
1:50	NO: 06	13/10/2022

OWNER:

 **FLEET**
PRIMARY SCHOOL

DESIGNER:

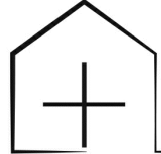 **Plus**
Garden
Studios

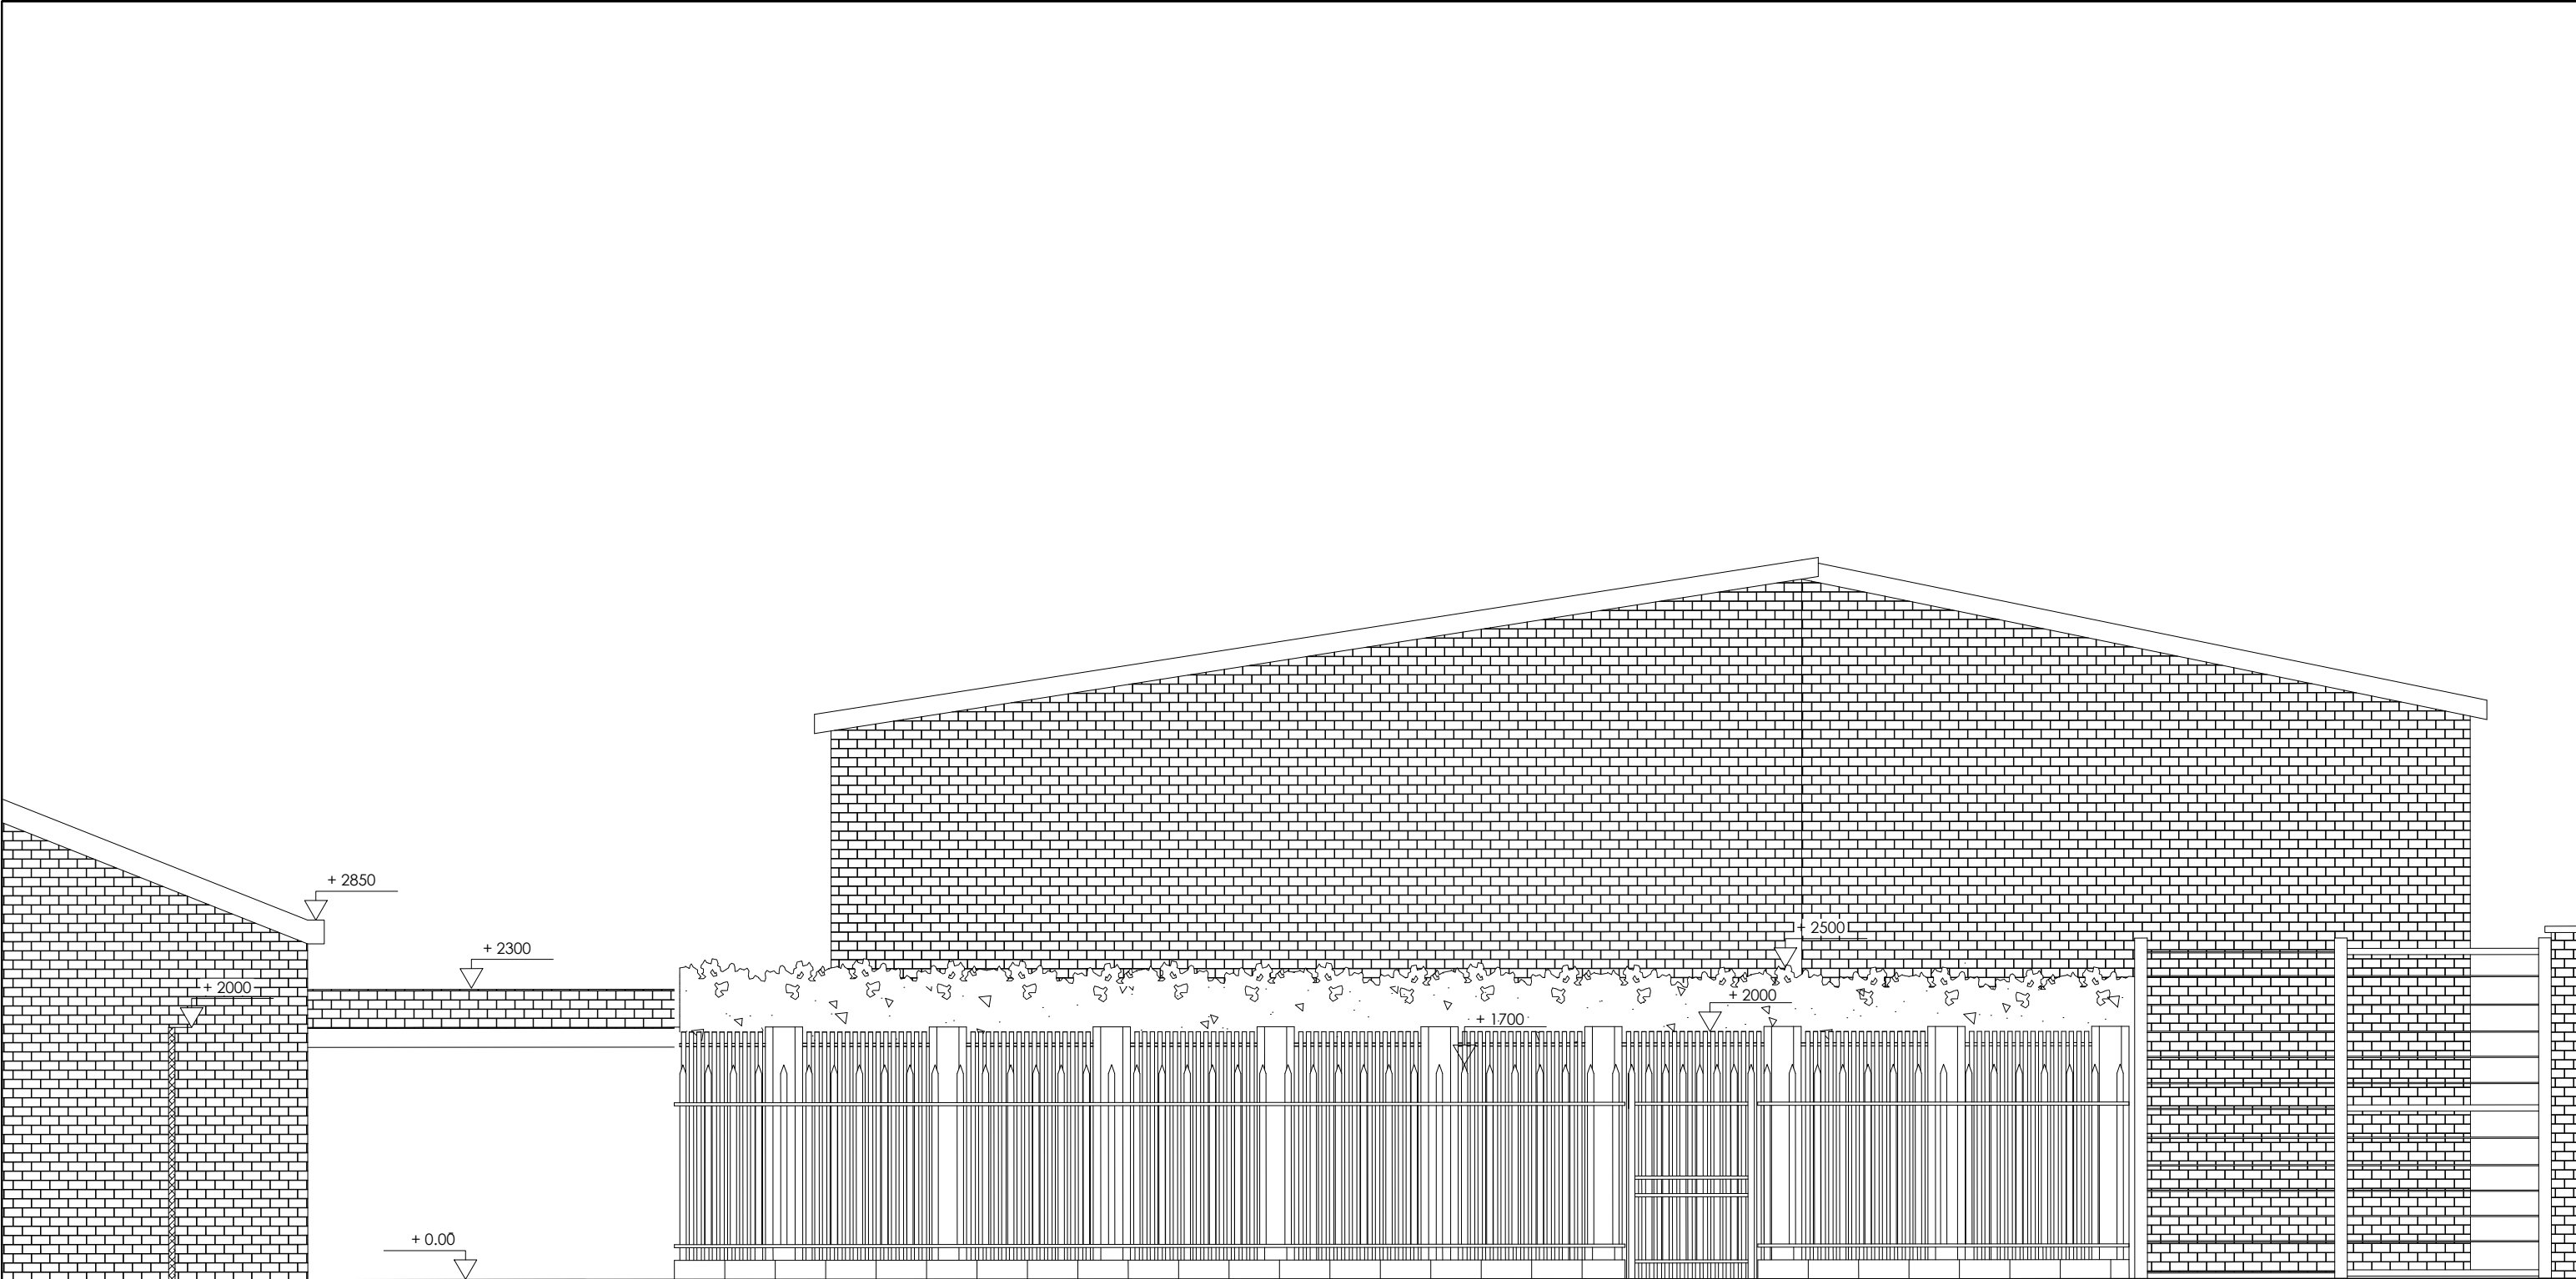

PROJECT TITLE /LOCATION:

SEN Intervention Pod Fleet Road, NW3 2QT

DRAWING TITLE:

EXISTING SITE SECTION C-C


SCALE:	PROJECT NO:	DATE:
1:50	06	13/10/2022

OWNER:

 **FLEET**
PRIMARY SCHOOL

DESIGNER:

 **Plus**
Garden
Studios

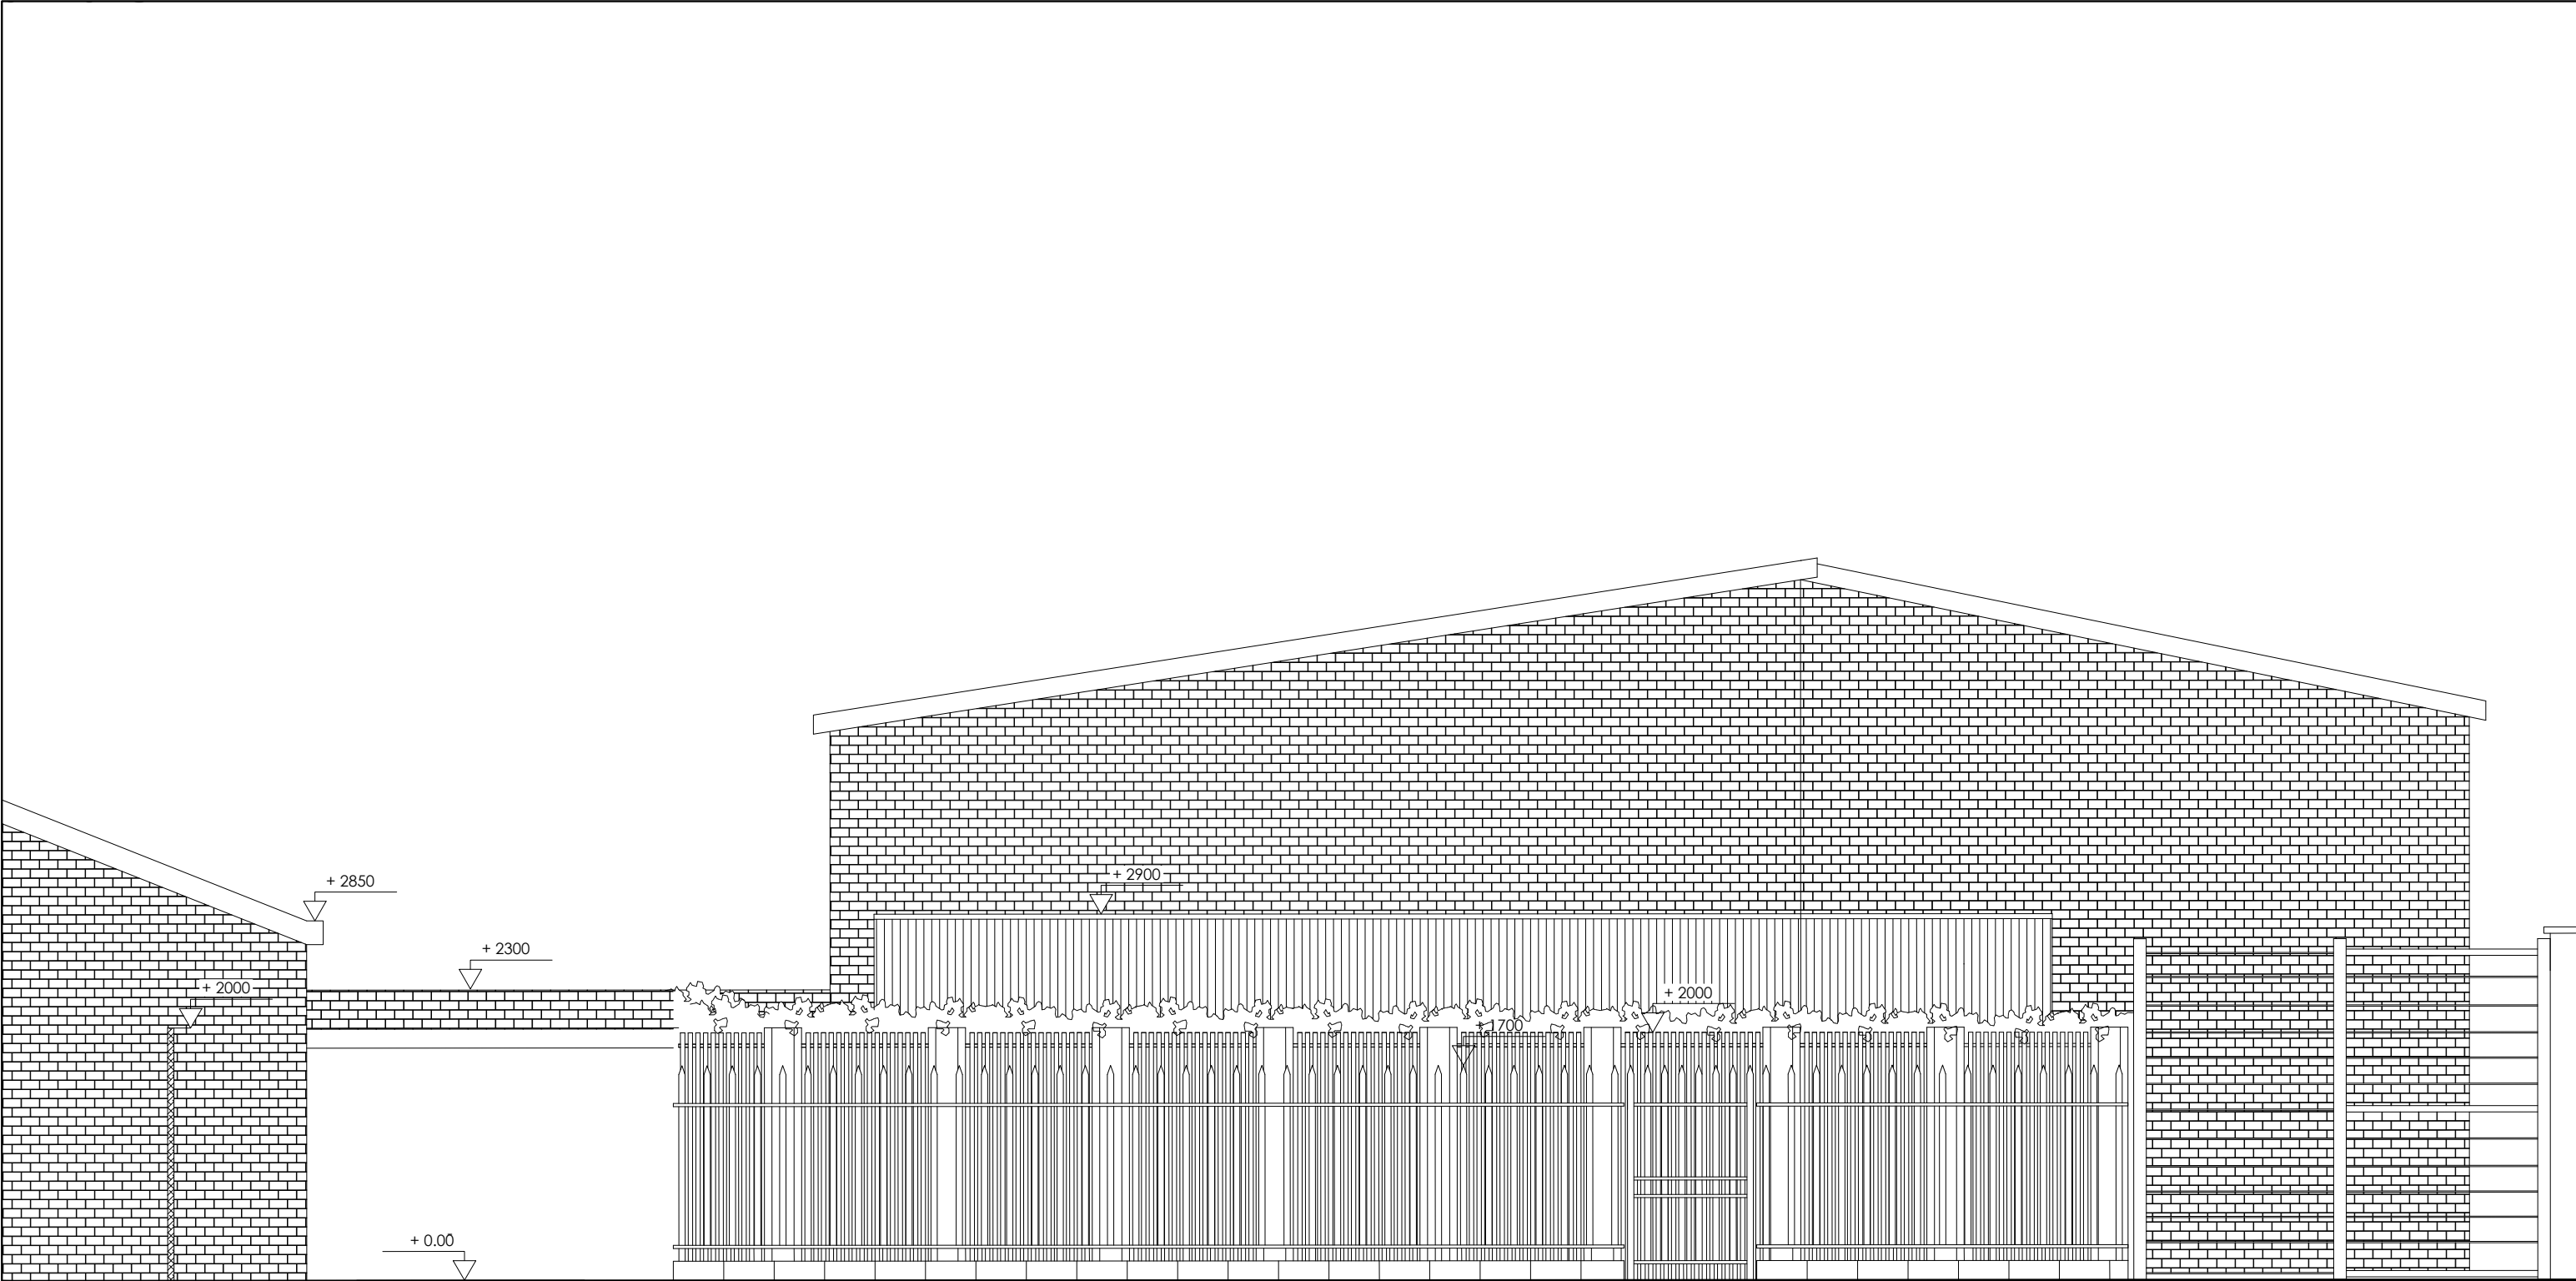

PROJECT TITLE /LOCATION:

SEN Intervention Pod Fleet Road, NW3 2QT

DRAWING TITLE:
SITE SECTION C-C

SCALE: 1:50	PROJECT NO: 06	DATE: 13/10/2022
----------------	-------------------	---------------------

OWNER:




FLEET
PRIMARY SCHOOL

DESIGNER:



Plus
Garden
Studios

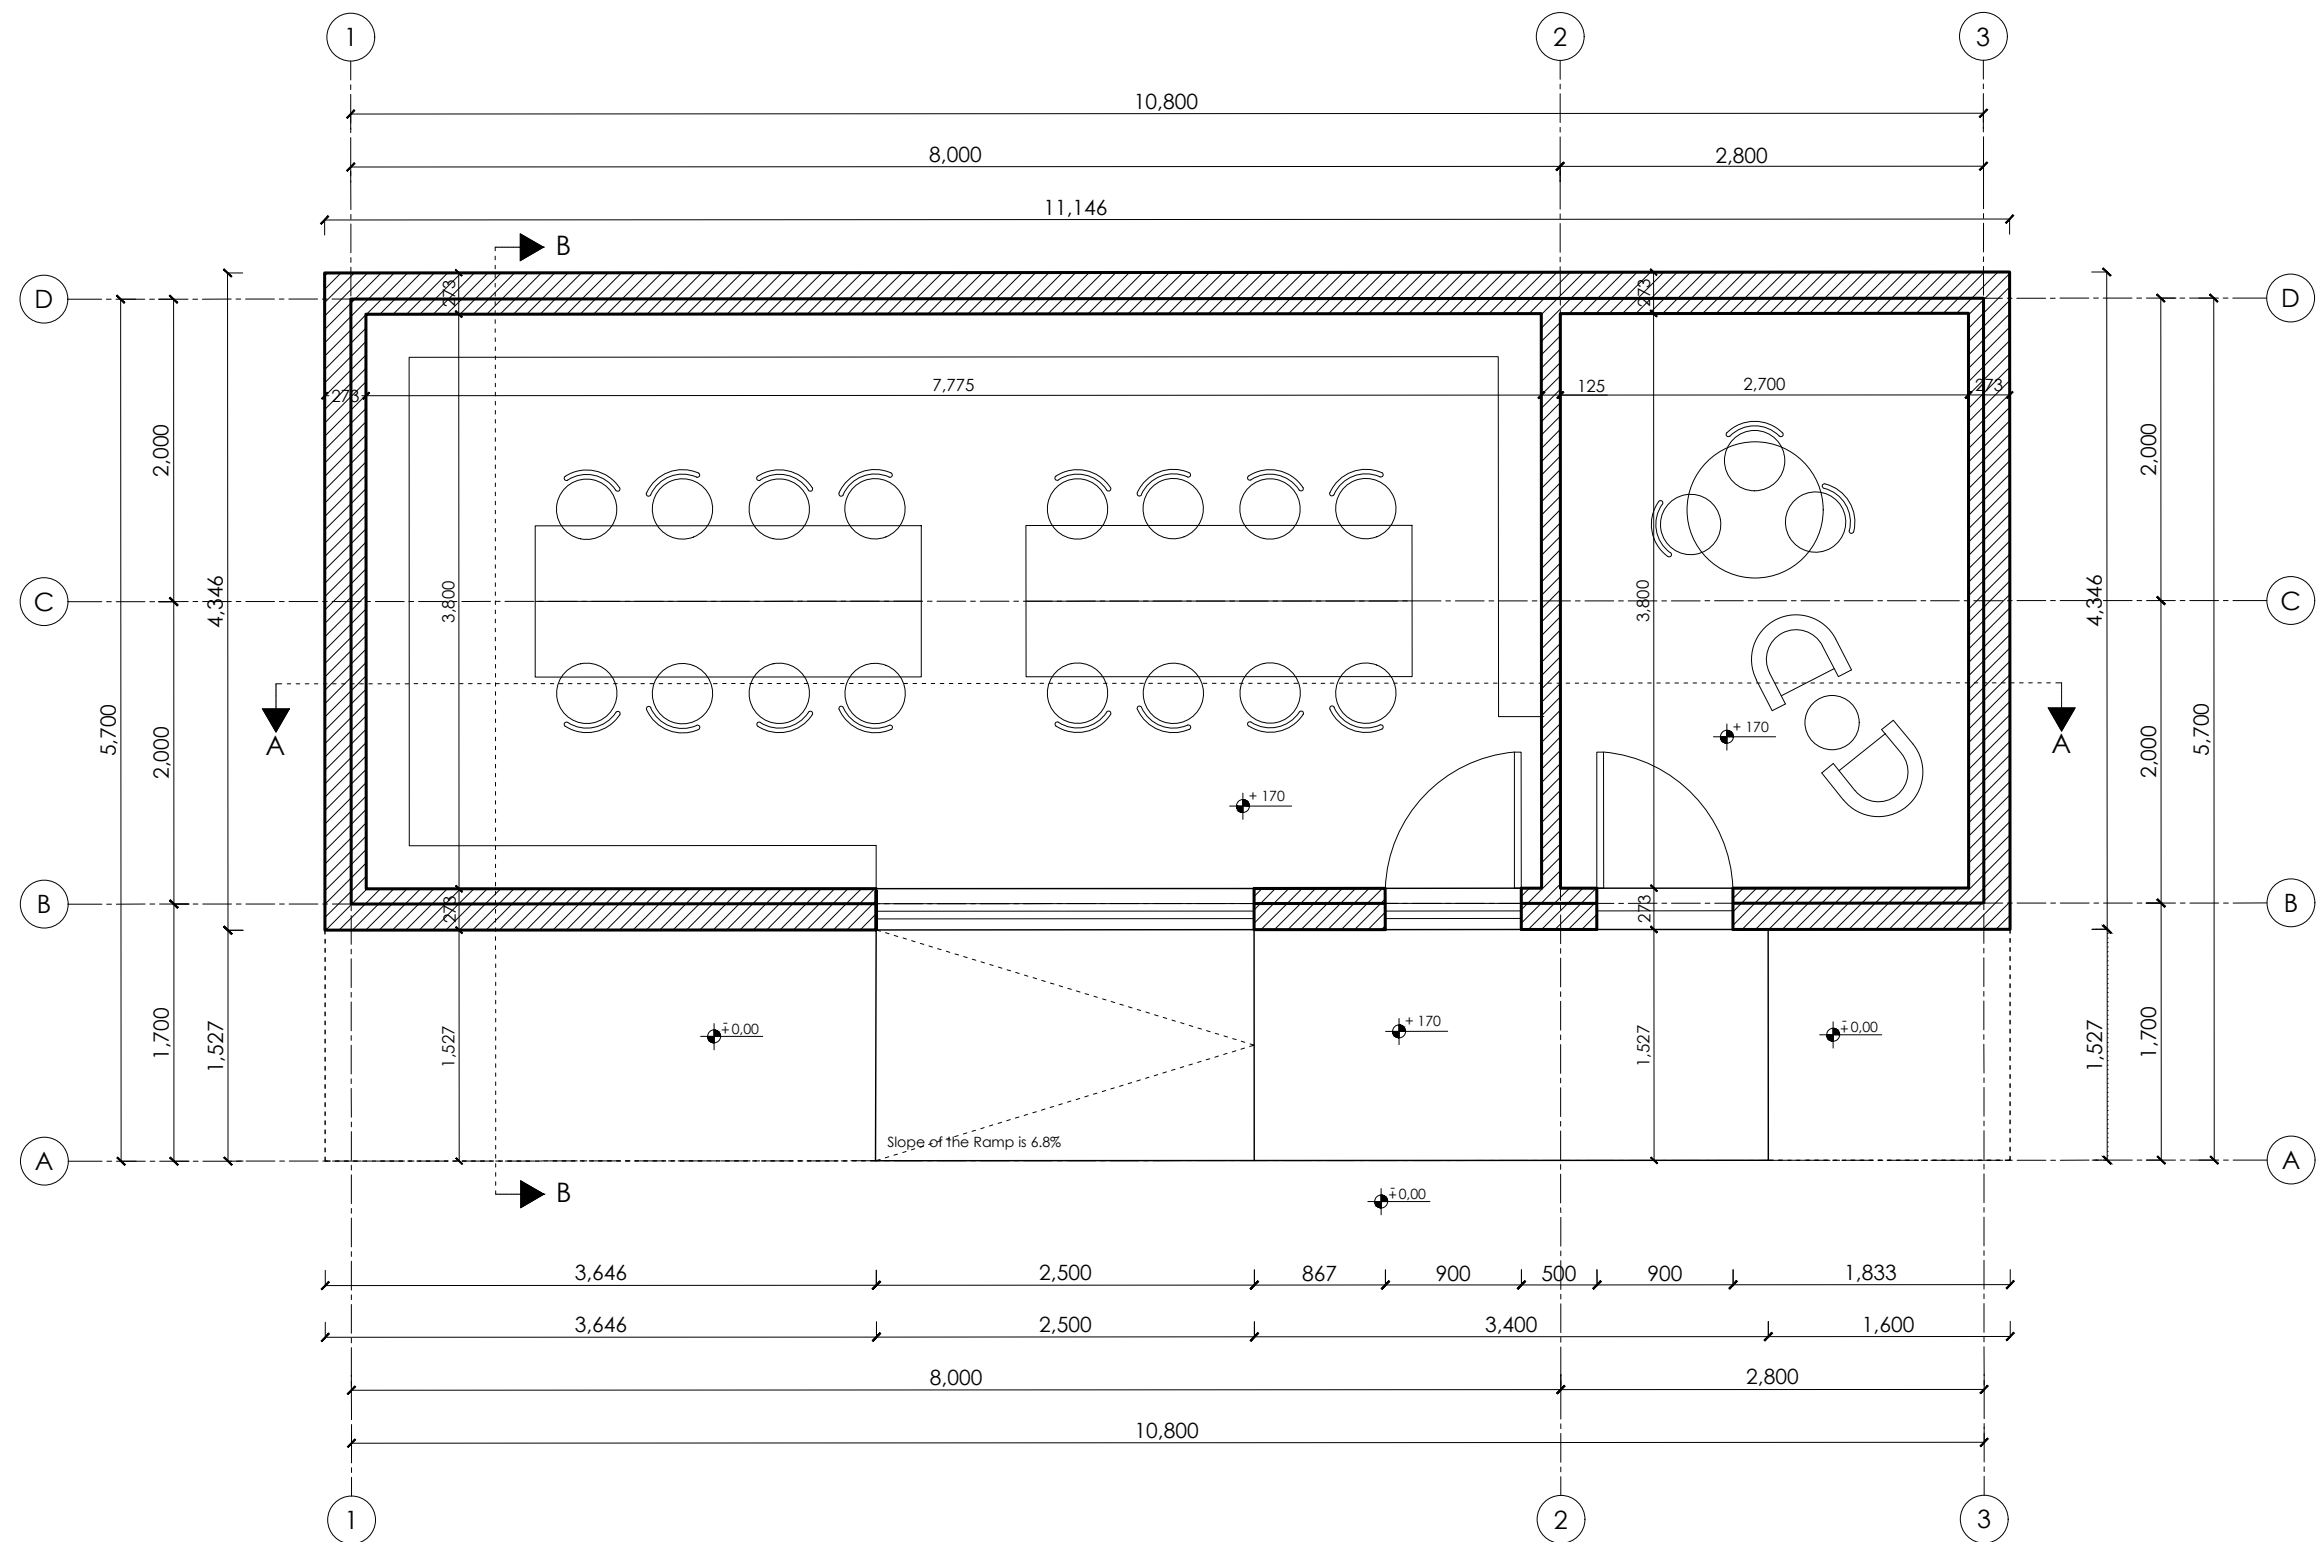

PROJECT TITLE /LOCATION:

SEN Intervention Pod Fleet Road, NW3 2QT

DRAWING TITLE:

PLAN

SCALE:
1:50

PROJECT
NO: 06


DATE:
13/10/2022

OWNER:




FLEET
PRIMARY SCHOOL

DESIGNER:

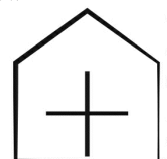

Plus
Garden
Studios

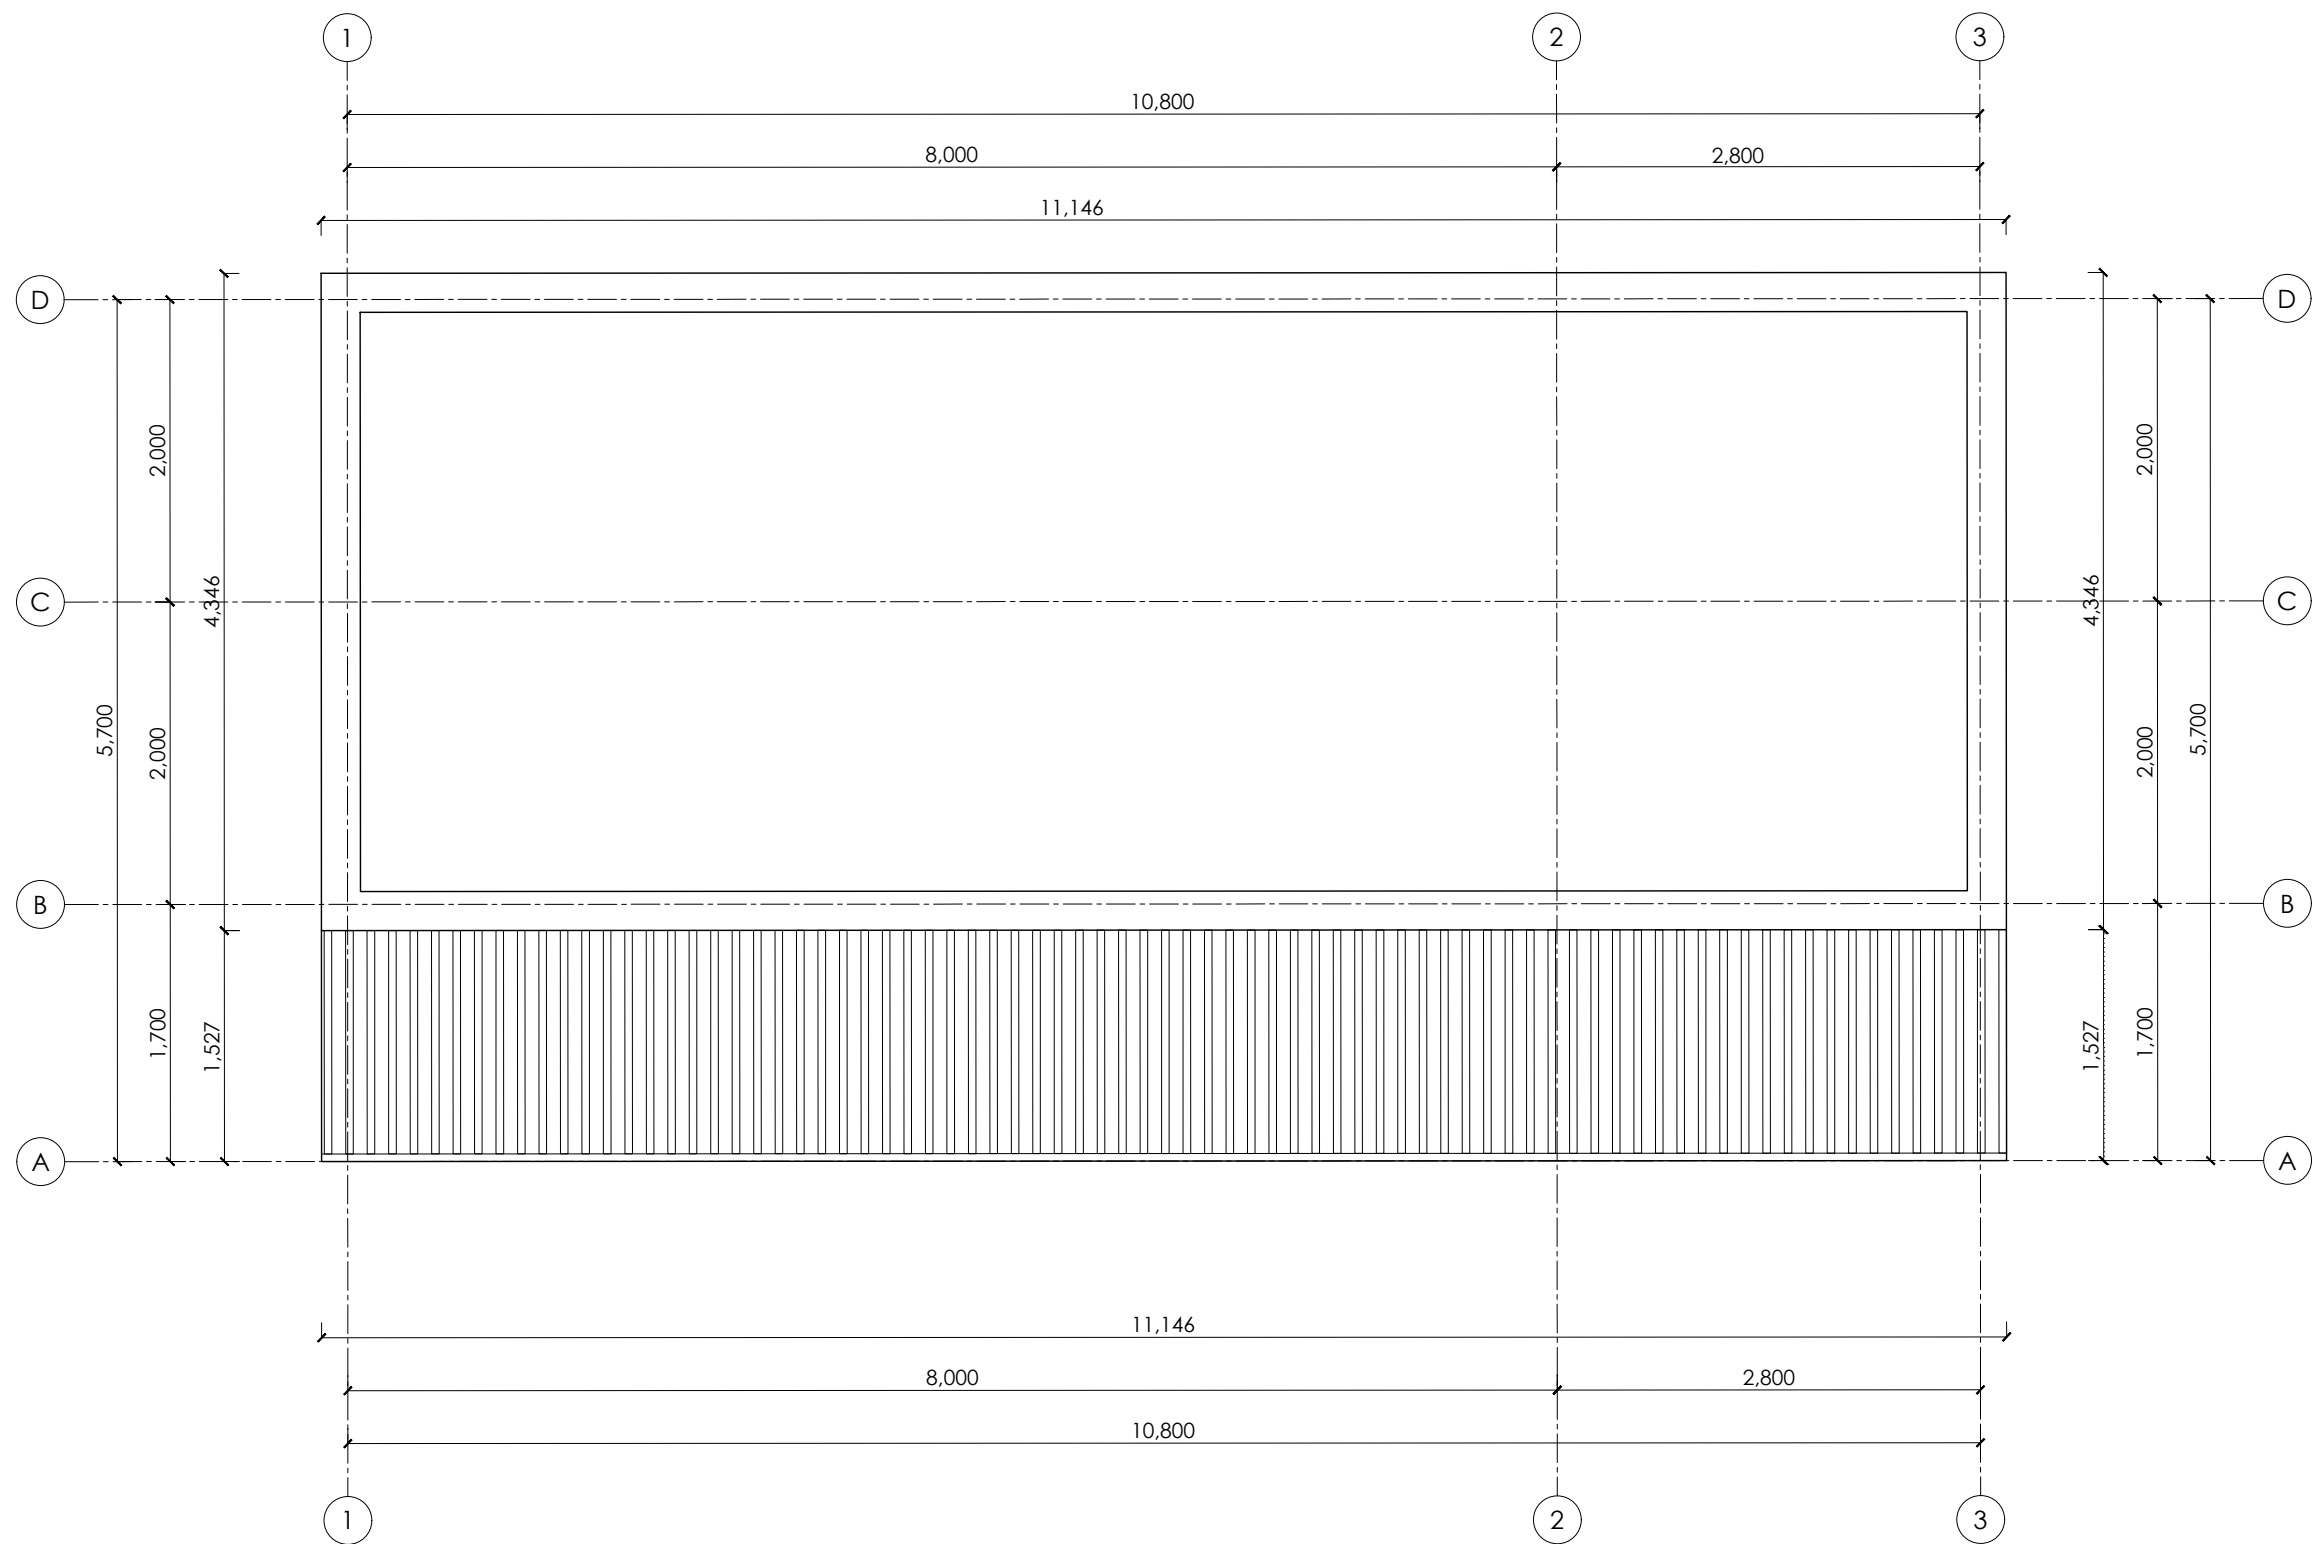

PROJECT TITLE /LOCATION:

SEN Intervention Pod Fleet Road, NW3 2QT

DRAWING TITLE:

ROOF PLAN

SCALE:
1:50

PROJECT
NO: 06


DATE:
13/10/2022

OWNER:





FLEET
PRIMARY SCHOOL

DESIGNER:

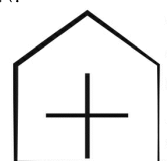

Plus
Garden
Studios

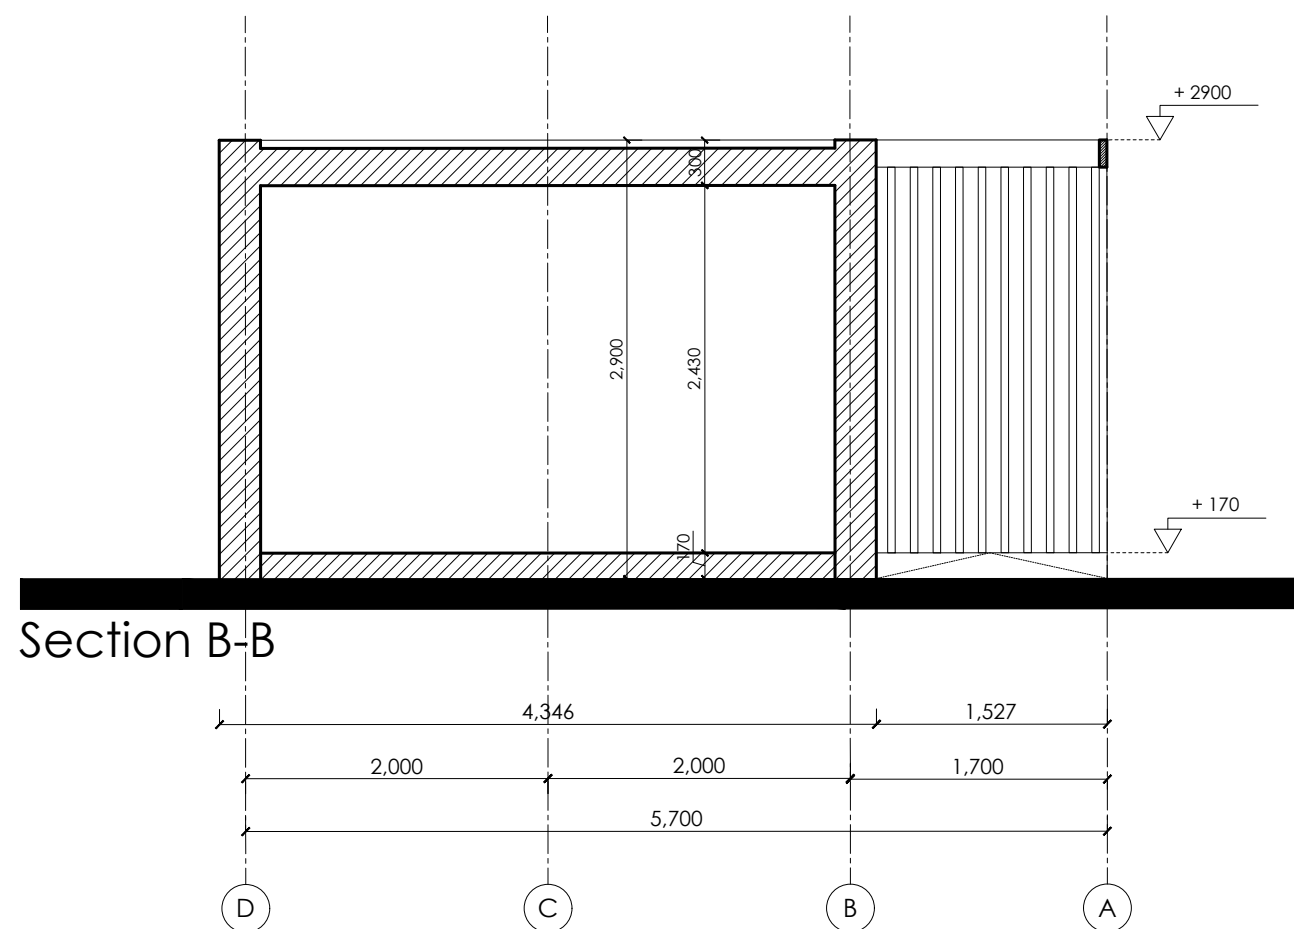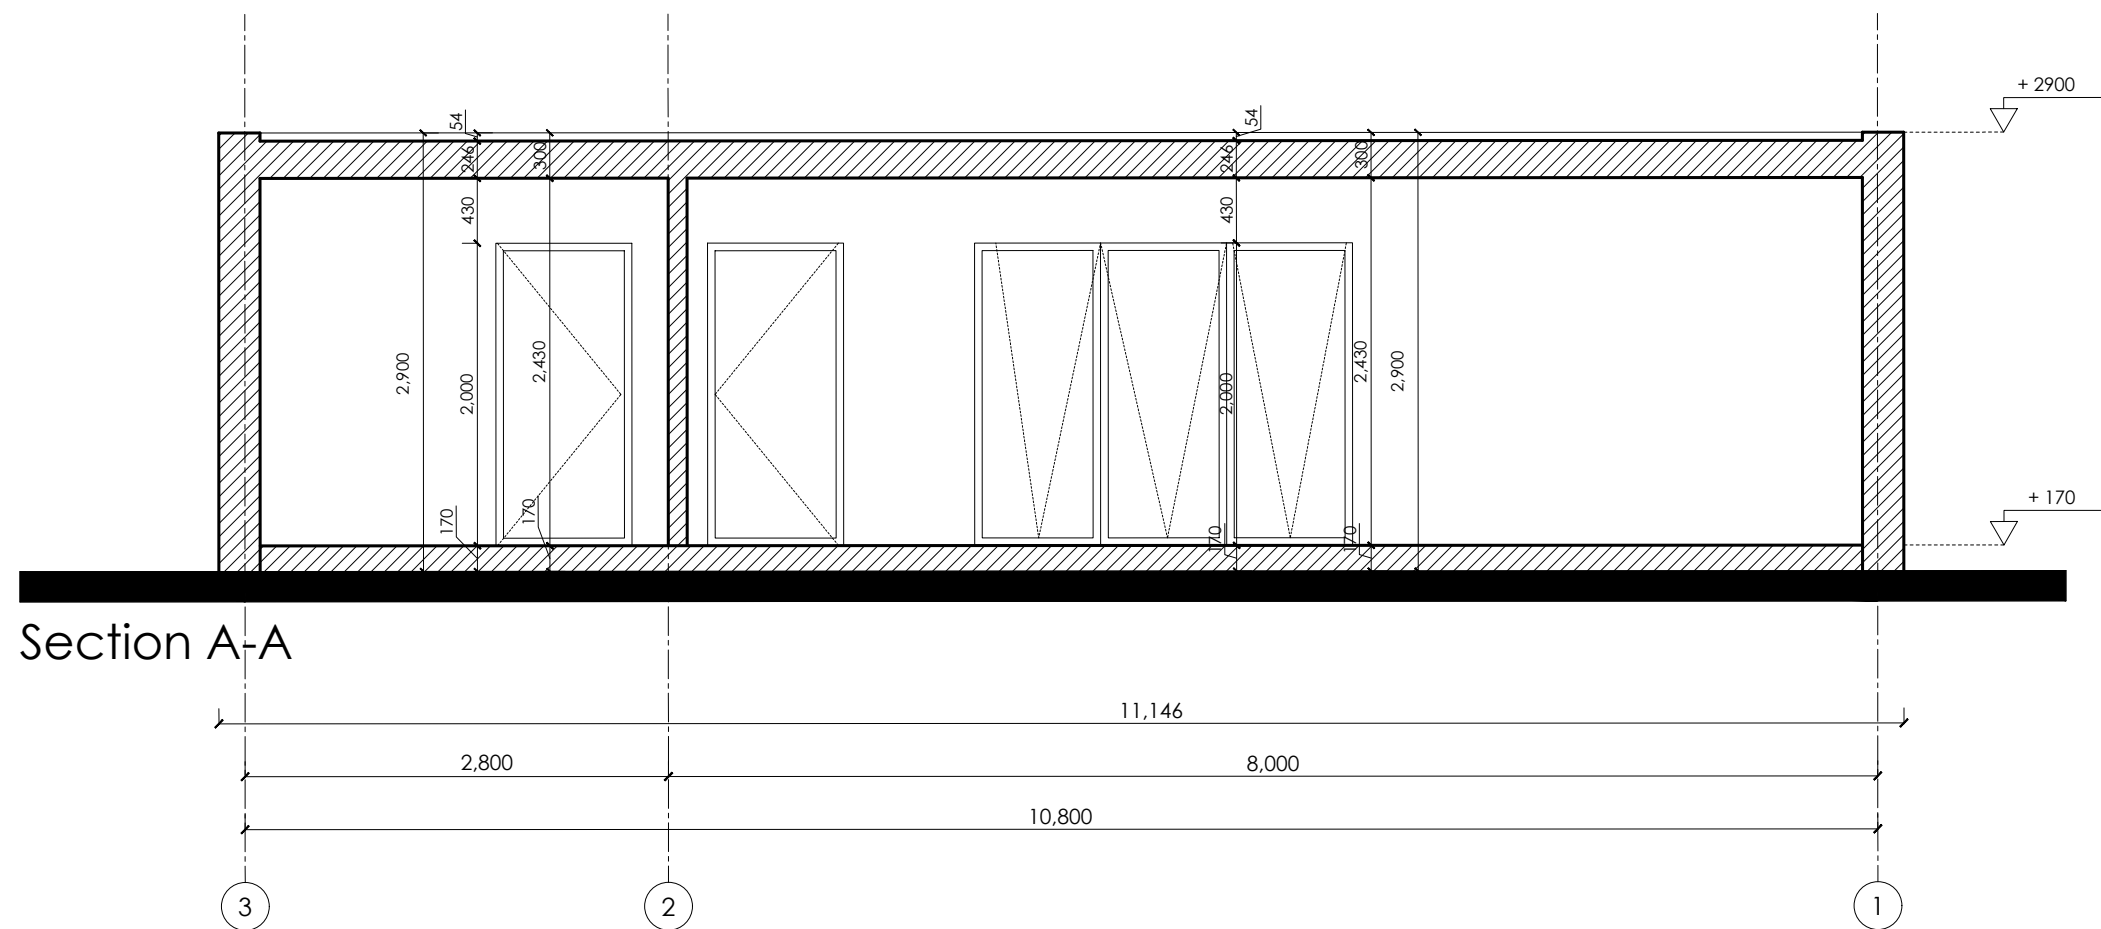

PROJECT TITLE /LOCATION:

SEN Intervention Pod

DRAWING TITLE:

SECTIONS

SCALE:
1:50

PROJECT
NO: 06


DATE:
13/10/2022

OWNER:




FLEET
PRIMARY SCHOOL

DESIGNER:

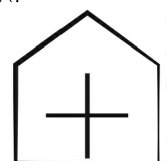

Plus
Garden
Studios

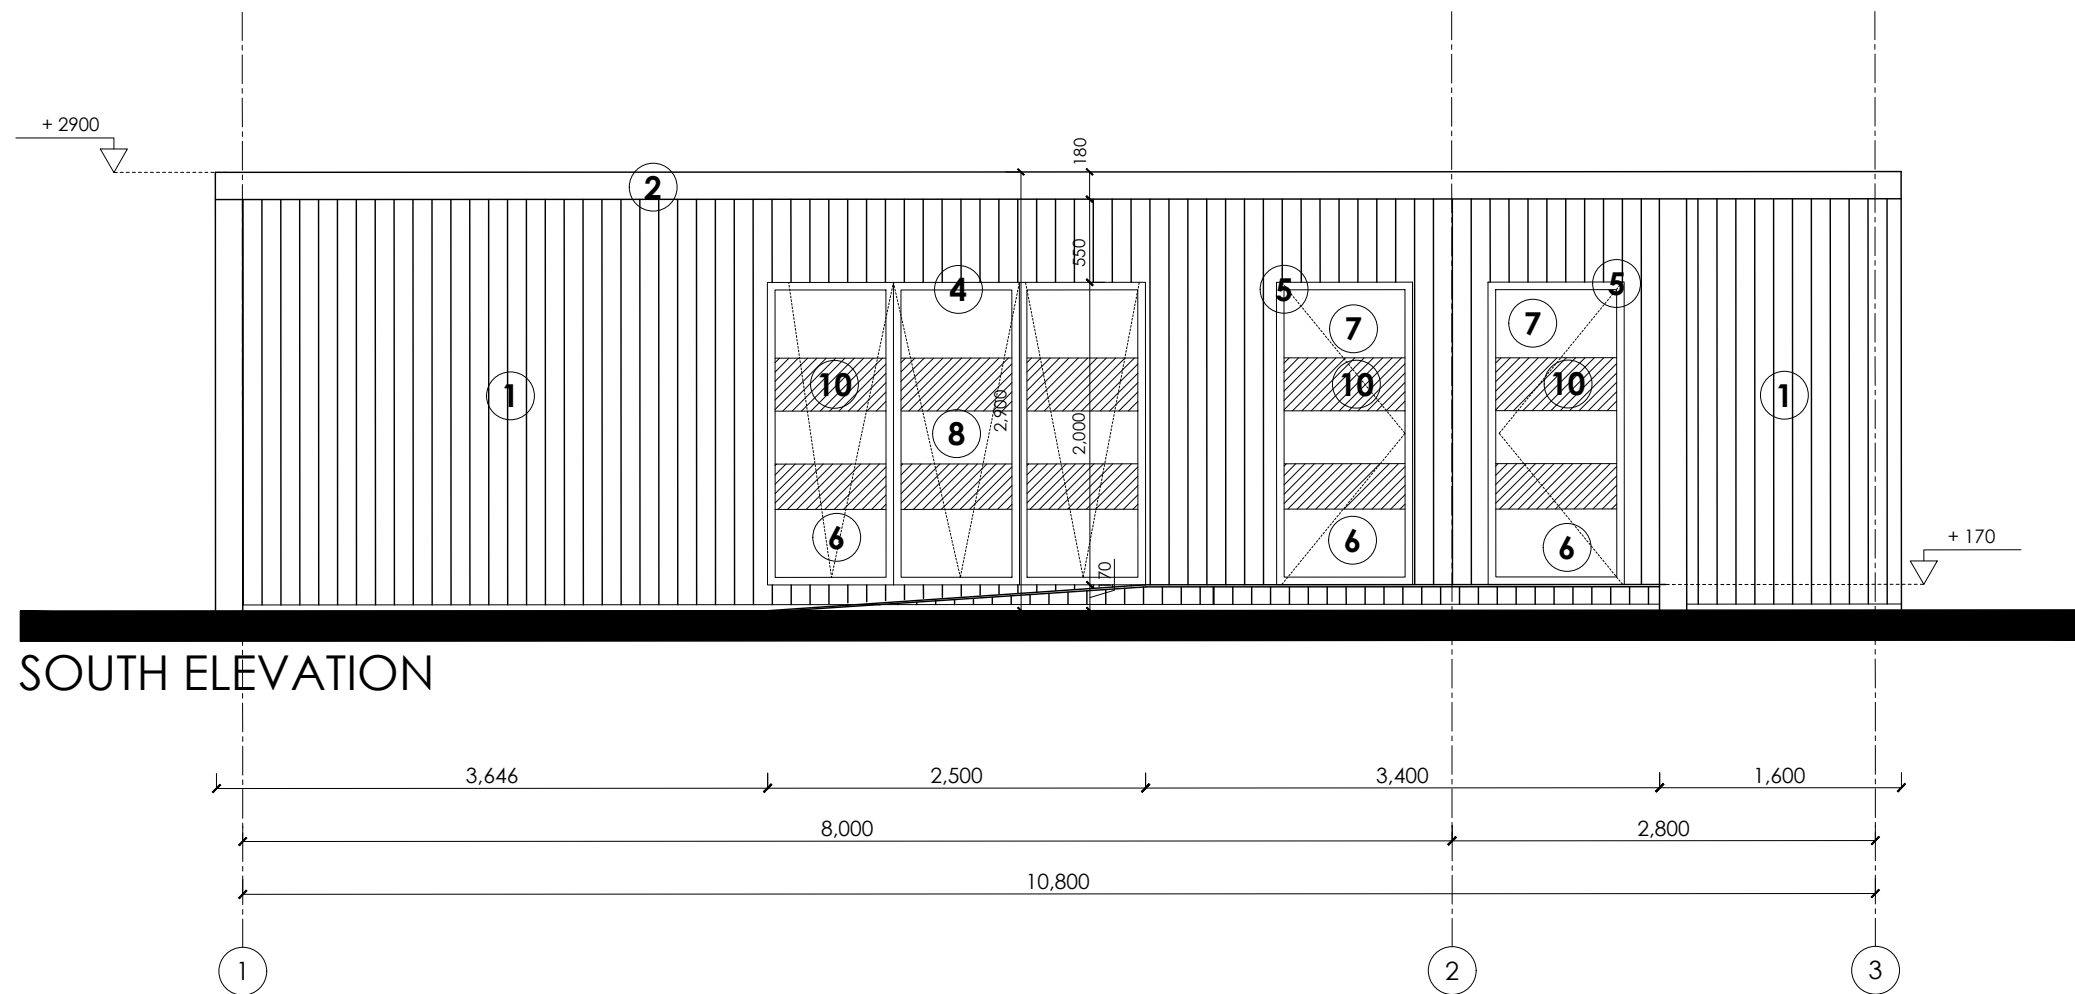

- ① Timber Cladding
- ② Timber Fascia Board matching the cladding material color
- ③ Anthracite trapeze Steel Cladding
- ④ Anthracite Aluminum Window Frame
- ⑤ Anthracite Aluminum Door Frame
- ⑥ Double glazed (Clear)
- ⑦ Aluminum Casement Door
- ⑧ Aluminum Tilt Window
- ⑨ Wooden Trellis
- ⑩ Manifestation Glass



PROJECT TITLE /LOCATION:

SEN Intervention Pod Fleet Road, NW3 2QT

DRAWING TITLE:

SOUTH ELEVATION

SCALE:
1:50

PROJECT
NO: 06


DATE:
13/10/2022

OWNER:




FLEET
PRIMARY SCHOOL

DESIGNER:

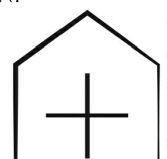

Plus
Garden
Studios

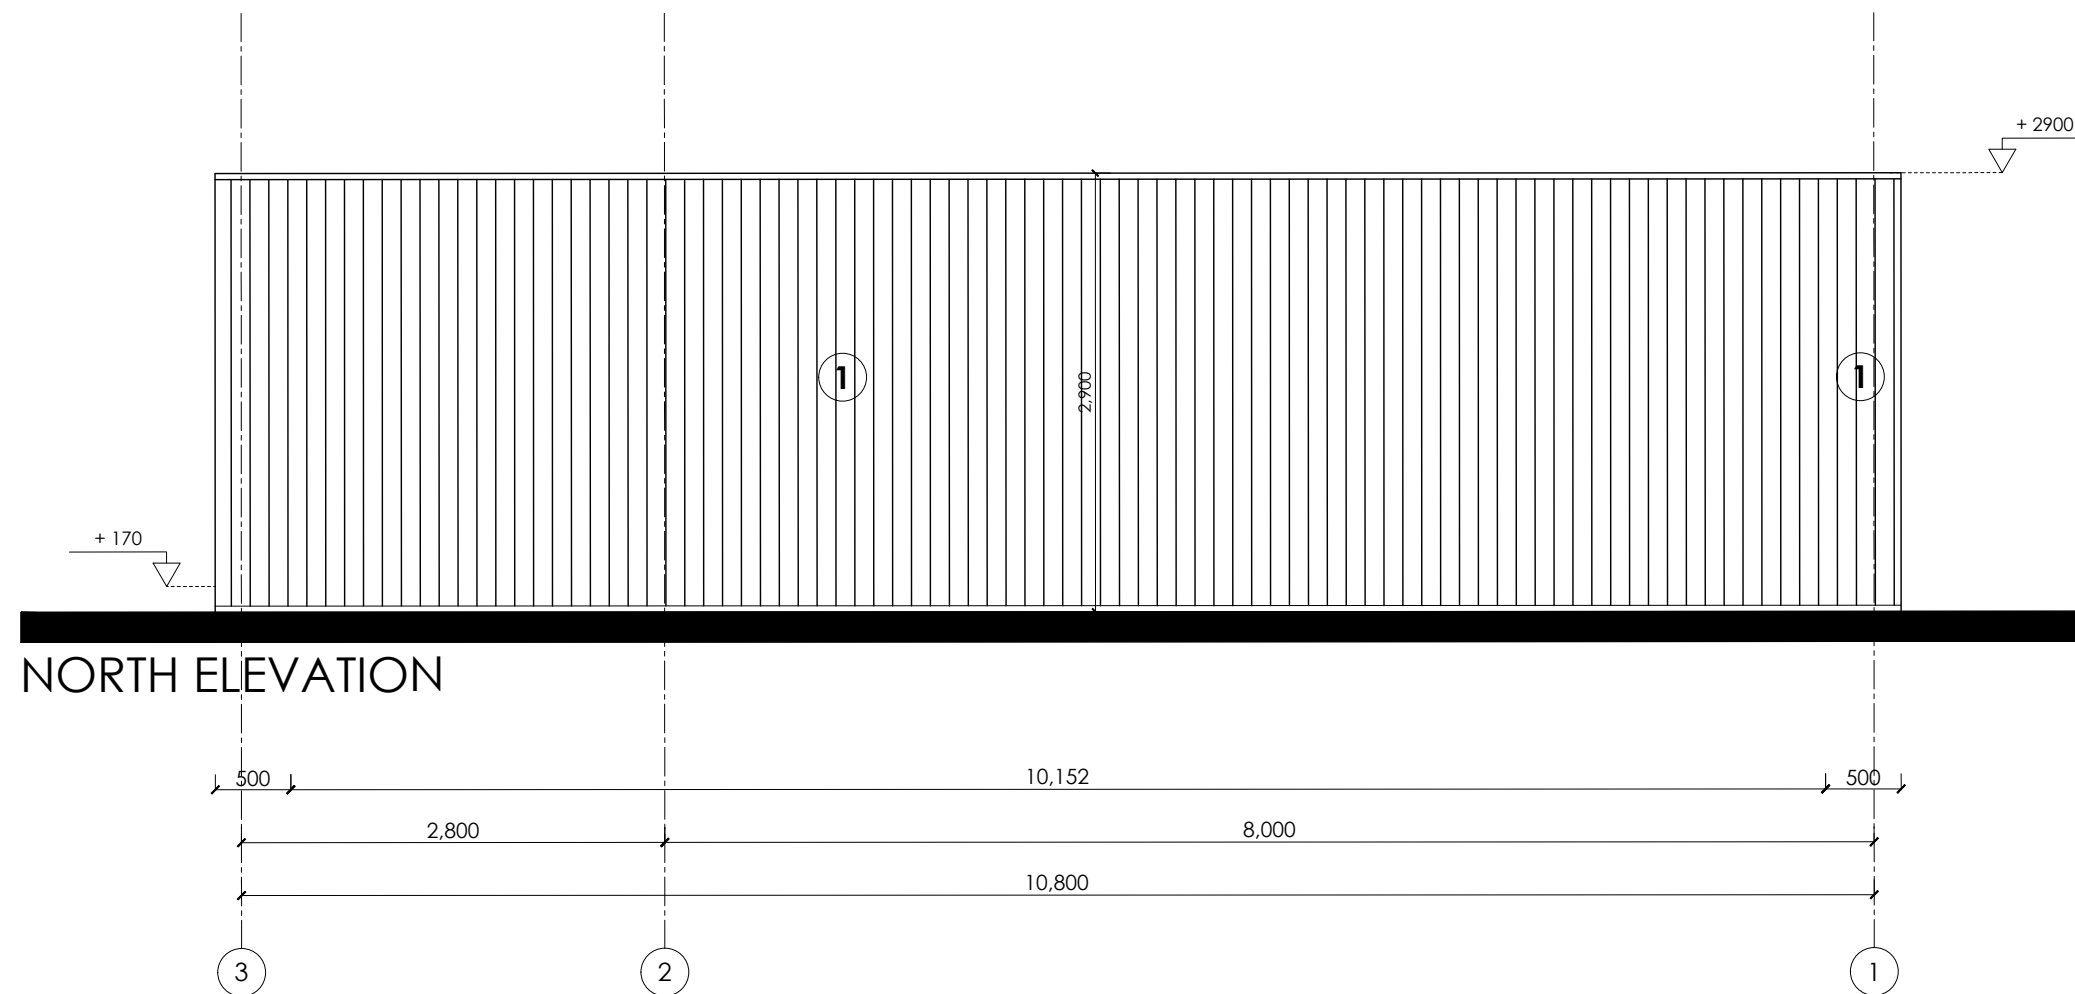

PROJECT TITLE /LOCATION:

SEN Intervention Pod Fleet Road, NW3 2QT

DRAWING TITLE:

NORTH ELEVATION

SCALE:
1:50

PROJECT
NO: 06


DATE:
13/10/2022

OWNER:







FLEET
PRIMARY SCHOOL

DESIGNER:

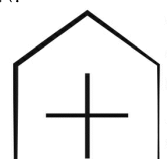

Plus
Garden
Studios

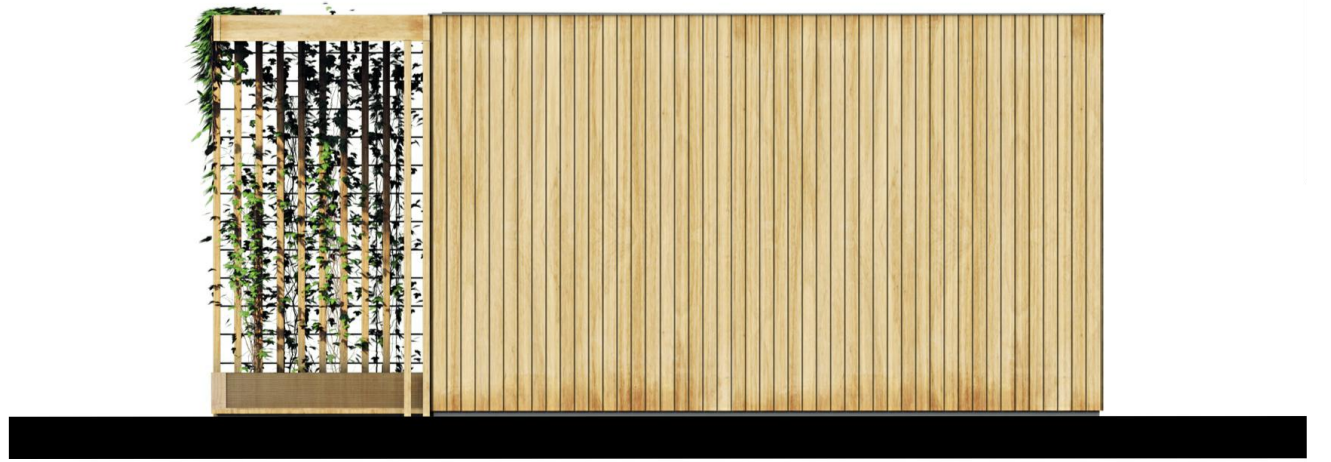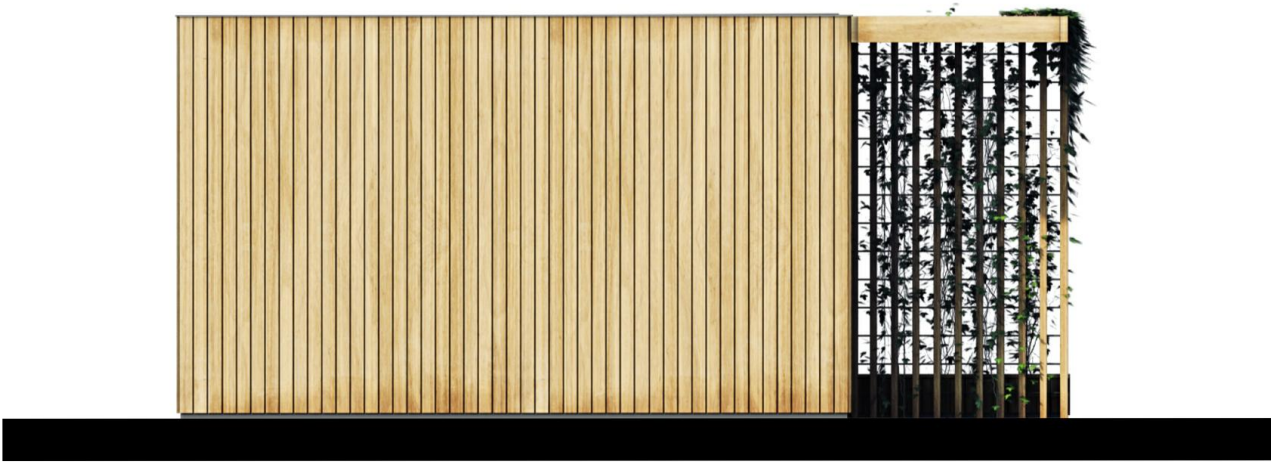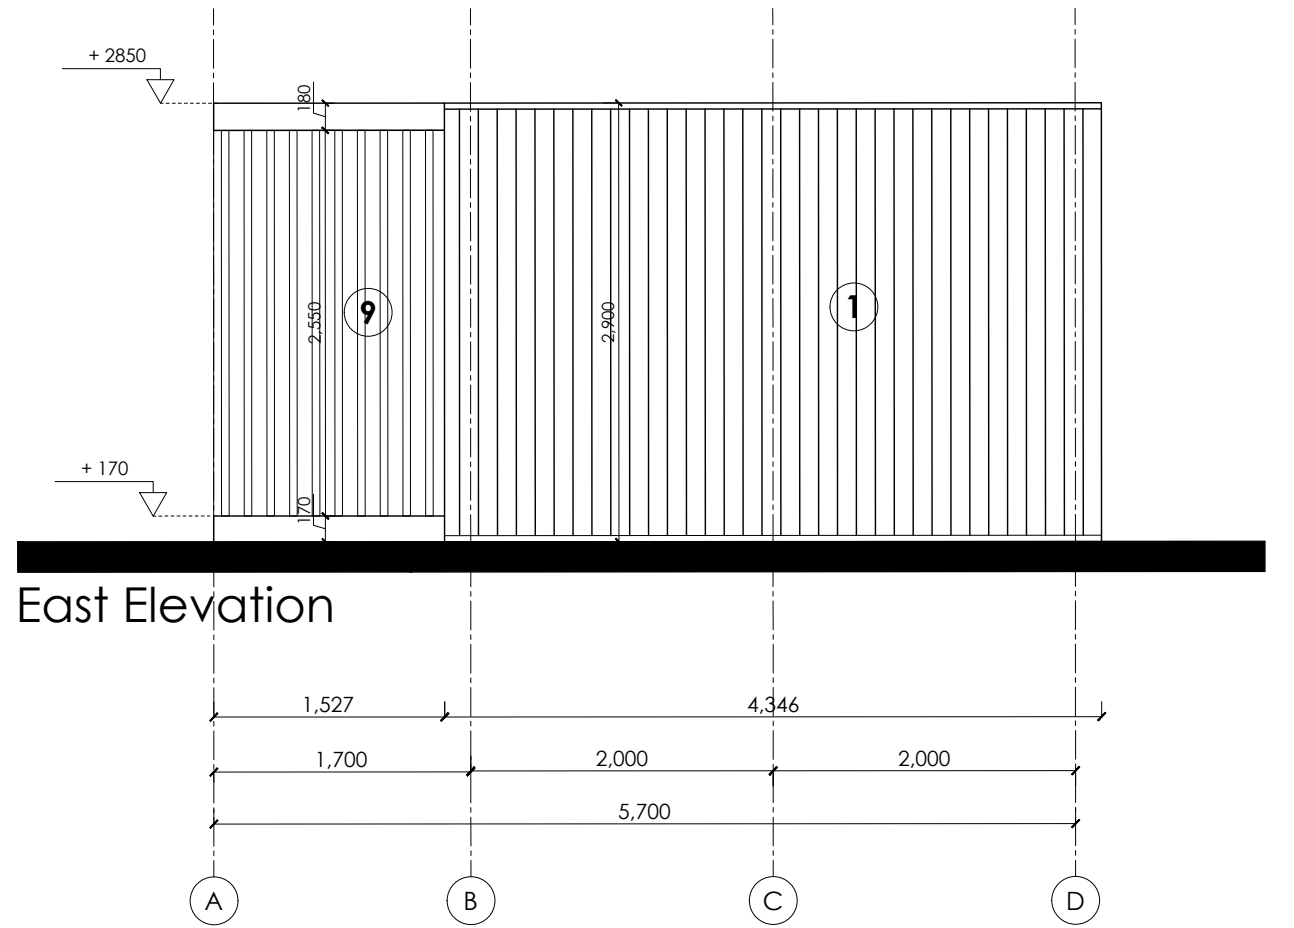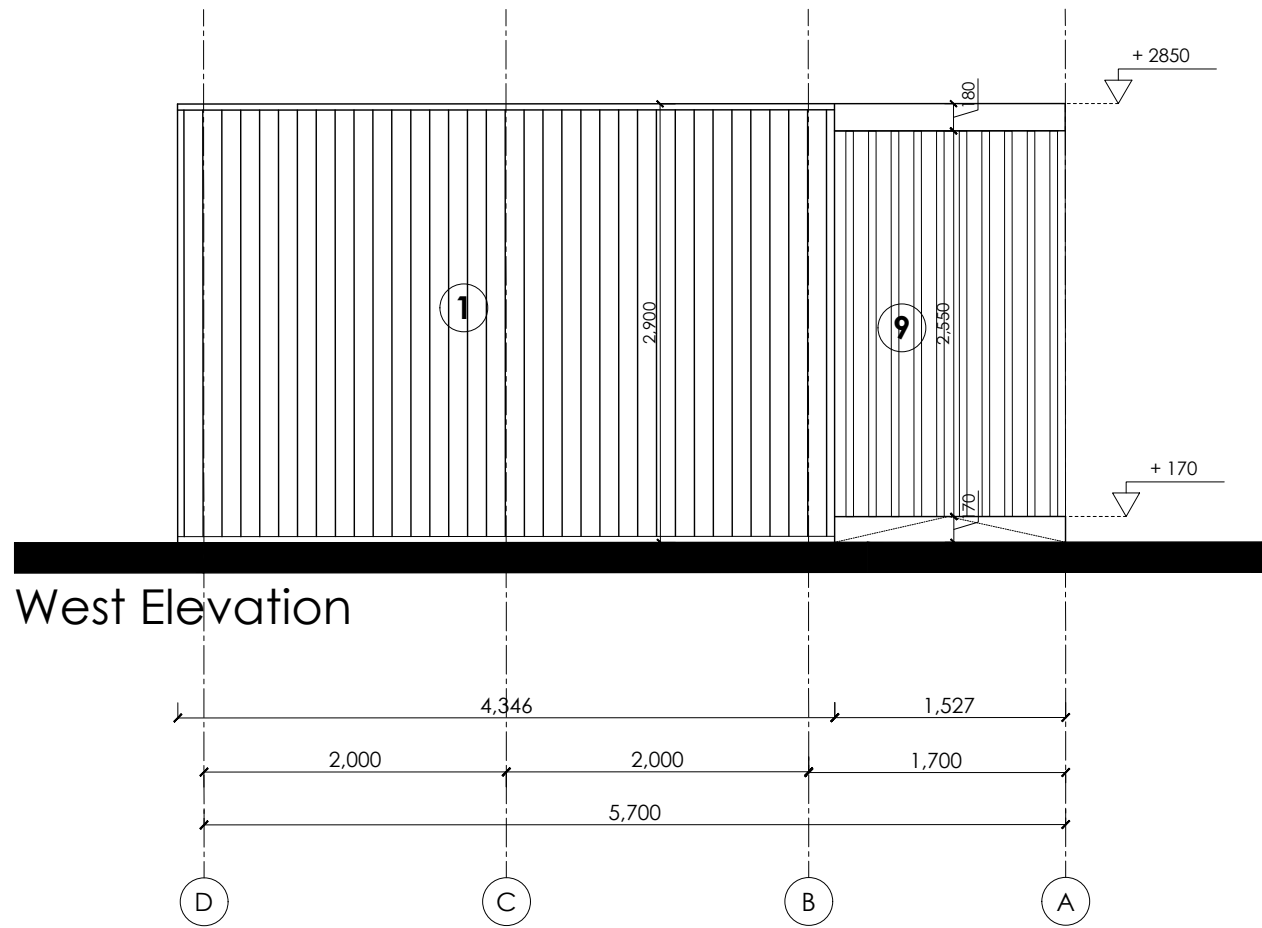

PROJECT TITLE /LOCATION:

SEN Intervention Pod Fleet Road, NW3 2QT

DRAWING TITLE:

ELEVATIONS

SCALE:
1:50

PROJECT
NO: 06

DATE:
13/10/2022


OWNER:




FLEET
PRIMARY SCHOOL

DESIGNER:




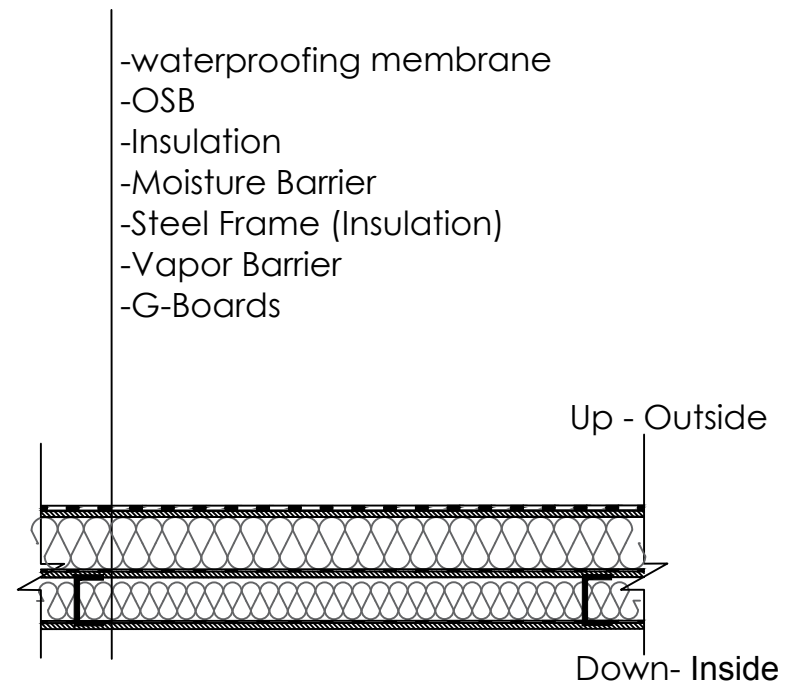


Roof Section

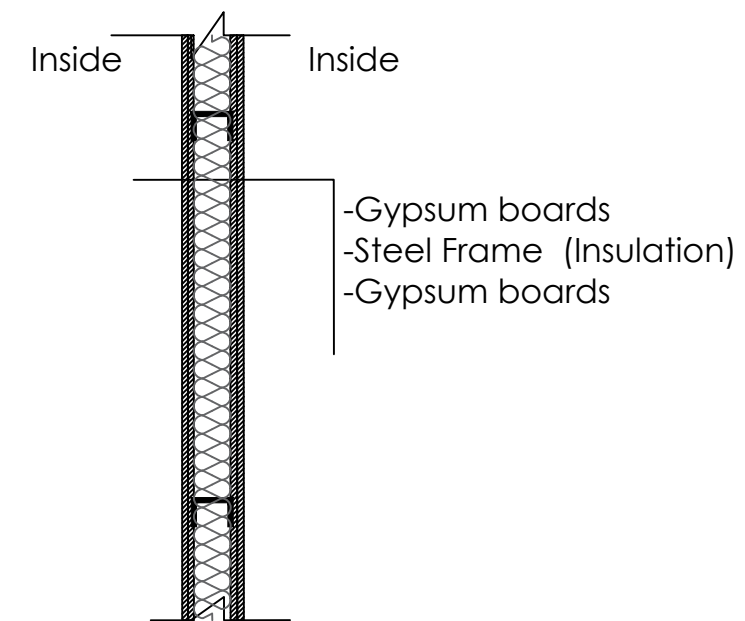

Interior Wall Section

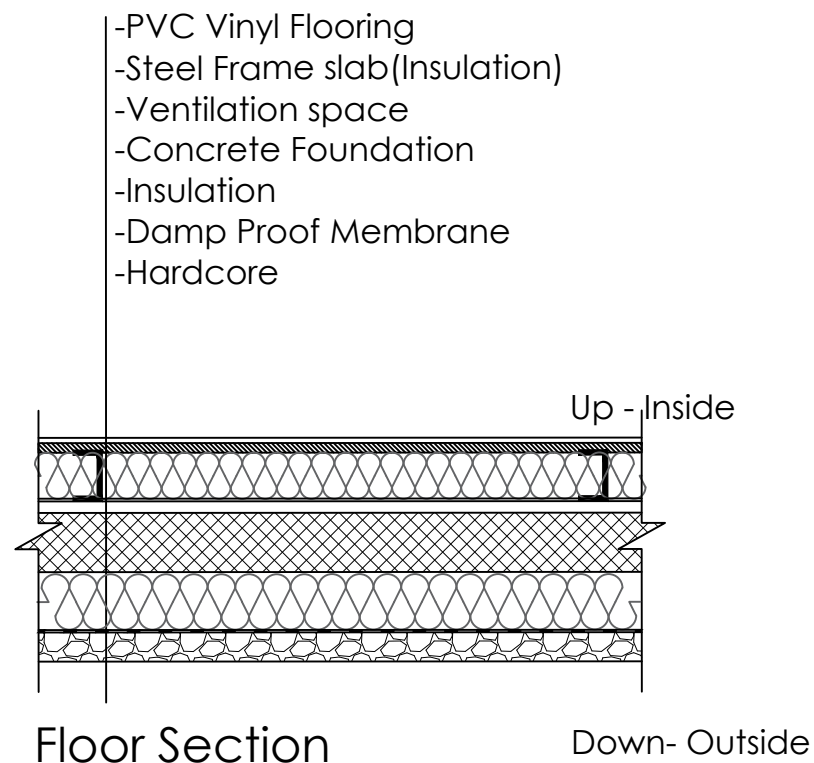

Floor Section

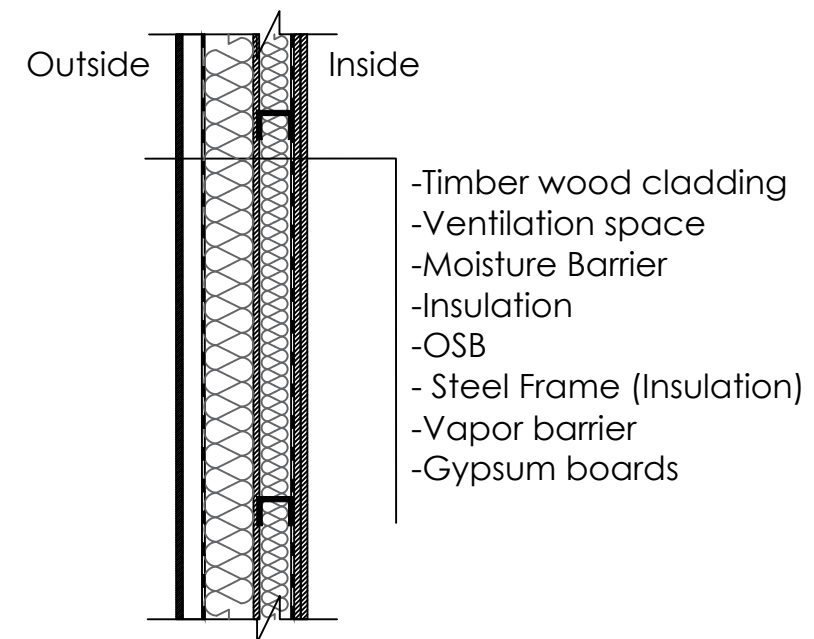

Wall Section

PROJECT TITLE /LOCATION:

SEN Intervention Pod Fleet Road, NW3 2QT

DRAWING TITLE:


DETAILS _ A

SCALE:
1:15

PROJECT
NO: 06


DATE:
13/10/2022

OWNER:

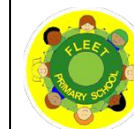

FLEET
PRIMARY SCHOOL

DESIGNER:

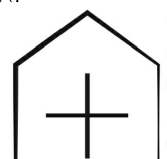

Plus
Garden
Studios