


Notes



Key Plan

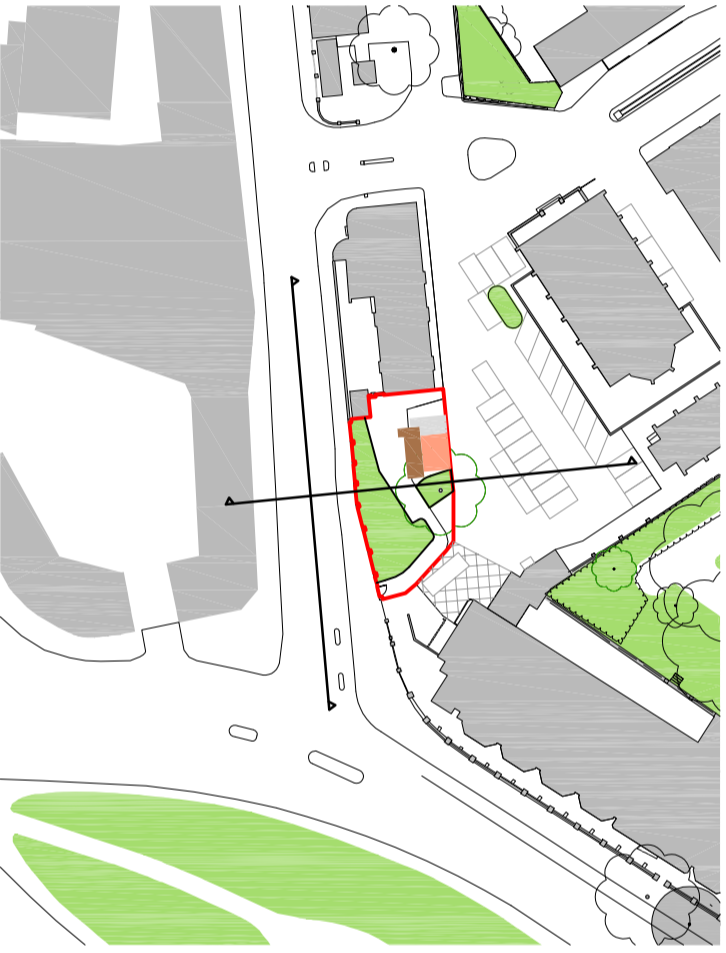

- Colour Key
- CONSULTATION HUB WITH GLAZED WINDOWS AND DOORS TO FRONT ELEVATION AND VINYL-BRANDED WRAP TO SOLID WALLS.
 - BALUSTRADE - TYPE AND MATERIALITY TO BE DECIDED.
 - TIMBER DECKING AND STAIRS WITH SLIP RESISTANT FINISH.
 - TIMBER RAMP WITH SLIP RESISTANT FINISH.
 - TIMBER SKIRTING ALONG BOTTOM OF CONSULTATION HUB.

BENNETTS ASSOCIATES

1 Rawstorne Place London EC1V 7NL
T +44(0)20 7520 3300 • www.bennettsassociates.com
E mail@bennettsassociates.com


For Bennetts Associates' electronic information issue disclaimer -
www.bennettsassociates.com/informationdisclaimer/

Project Project No 1906
SPH Masterplan
Argent

Drawing Title
CONSULTATION HUB
PLANNING SET
SOUTH & WEST ELEVATIONS
PROPOSED

Drawing Number
SPH-A2-MPL01-XX-A-BAA-DR-07-E003

Scale @ A3 1 : 200	Scale @ A1 1 : 100	Revision Date P01 221101 YY MM DD
-----------------------	-----------------------	---

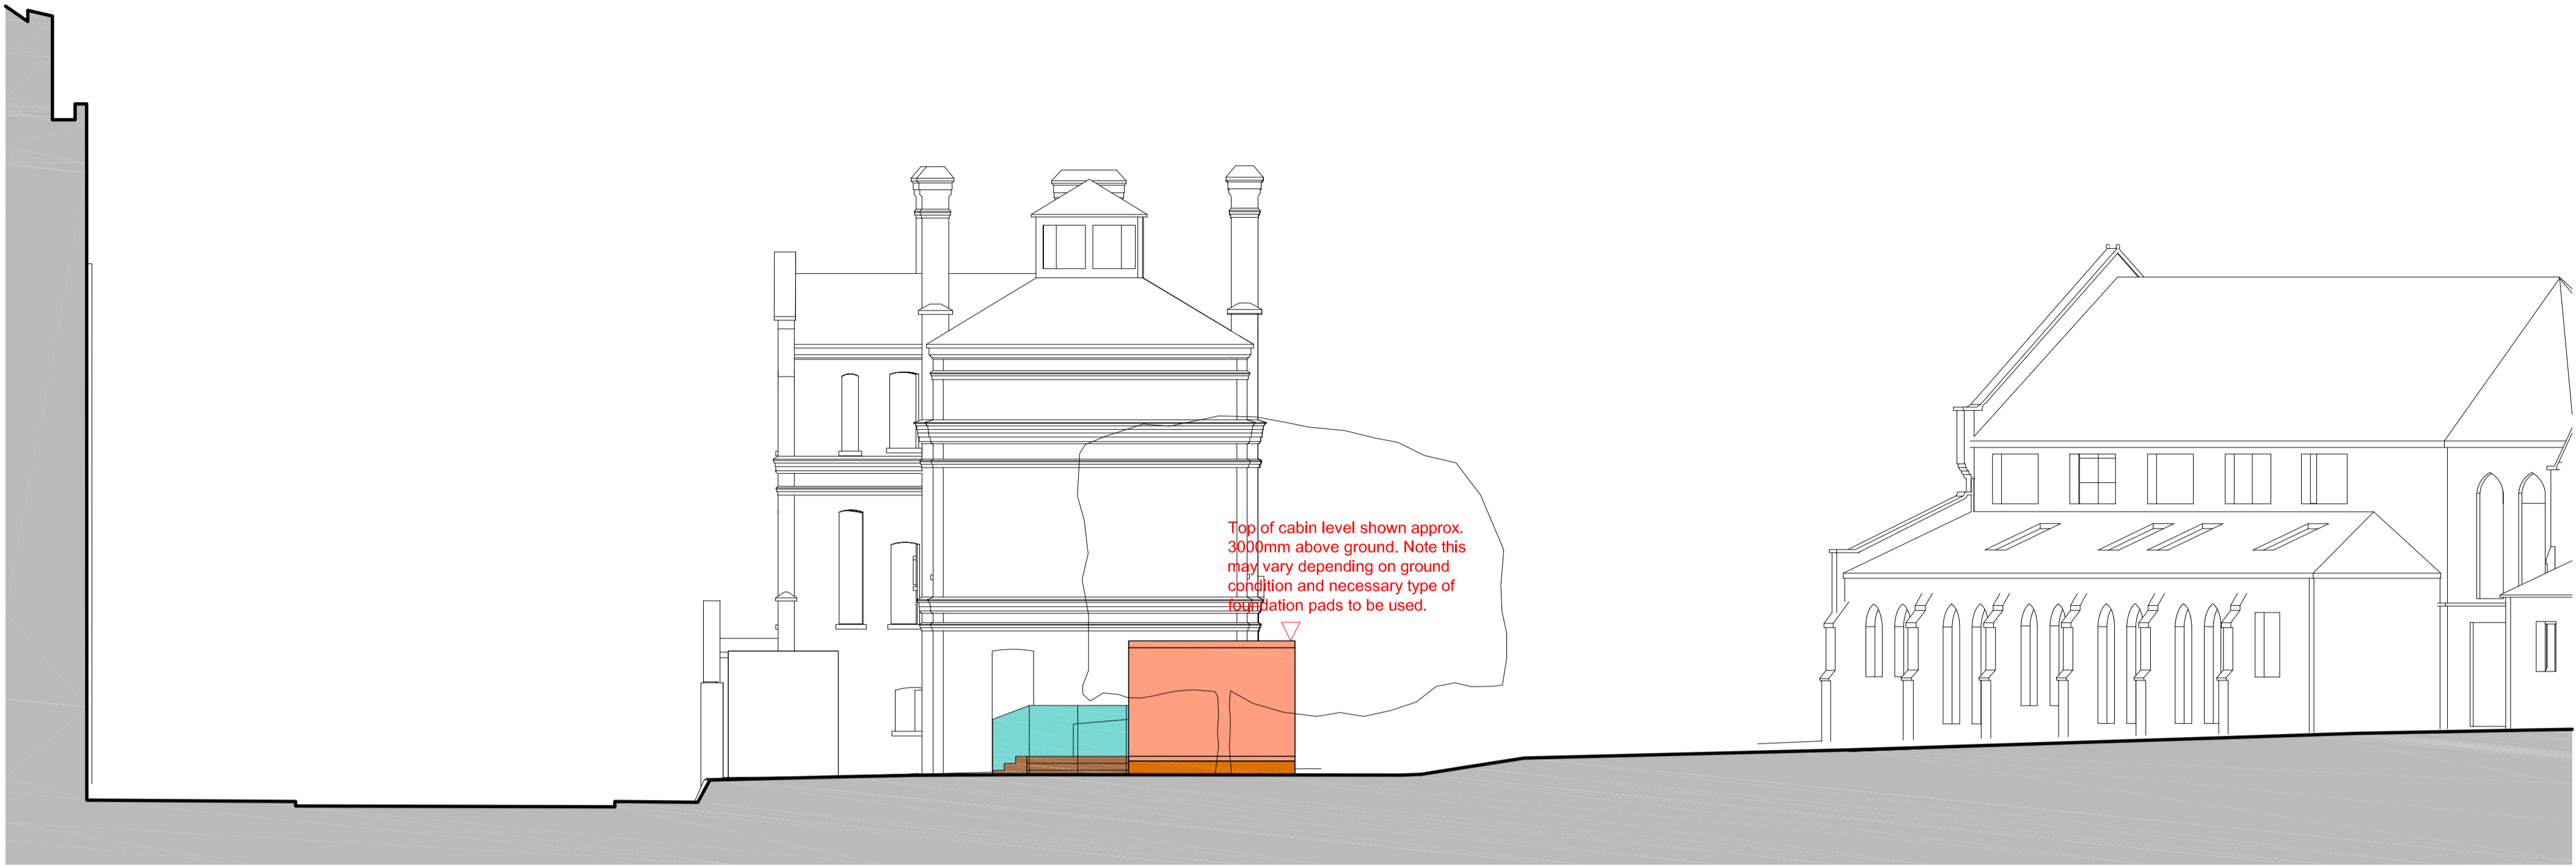

ST. PANCRAS WAY

APPLICATION ZONE, INCLUDING PROPOSED
CONSULTATION HUB AND LANDSCAPING ENHANCEMENT

CAR PARK

RIVERS CRISIS CENTRE

SOUTH ELEVATION - PROPOSED (SIDE)



GATE HOUSE WITH WEST WING BEHIND

PROPOSED CONSULTATION HUB

CAR PARK WITH ST PANCRAS GARDENS BEHIND (TREES NOT SHOWN)

SOUTH WING

WEST ELEVATION - PROPOSED (FRONT)