



Notes



- 1 CONSULTATION HUB
- 2 TIMBER DECKING AND STAIRS WITH SLIP RESISTANT FINISH TO PROVIDE RAISED SEATING ZONE AND LEVEL ENTRY INTO HUB
- 3 TIMBER RAMP WITH SLIP RESISTANT FINISH

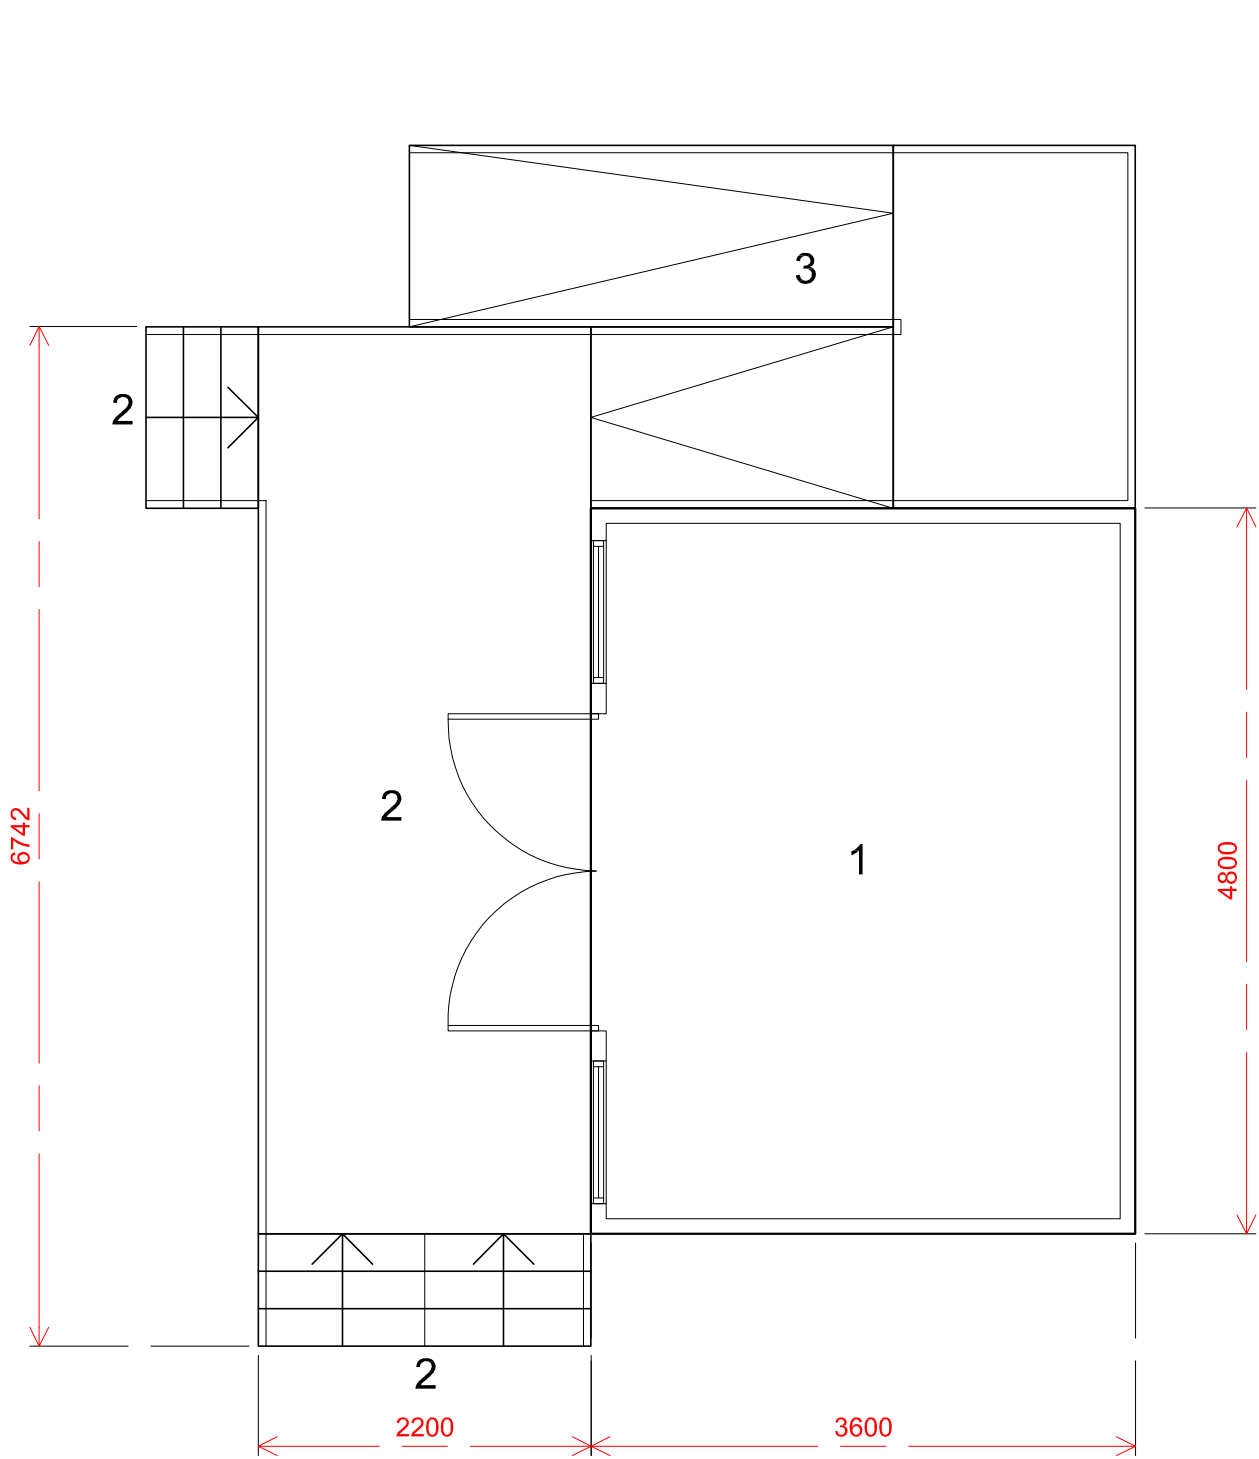

GROUND FLOOR - PROPOSED

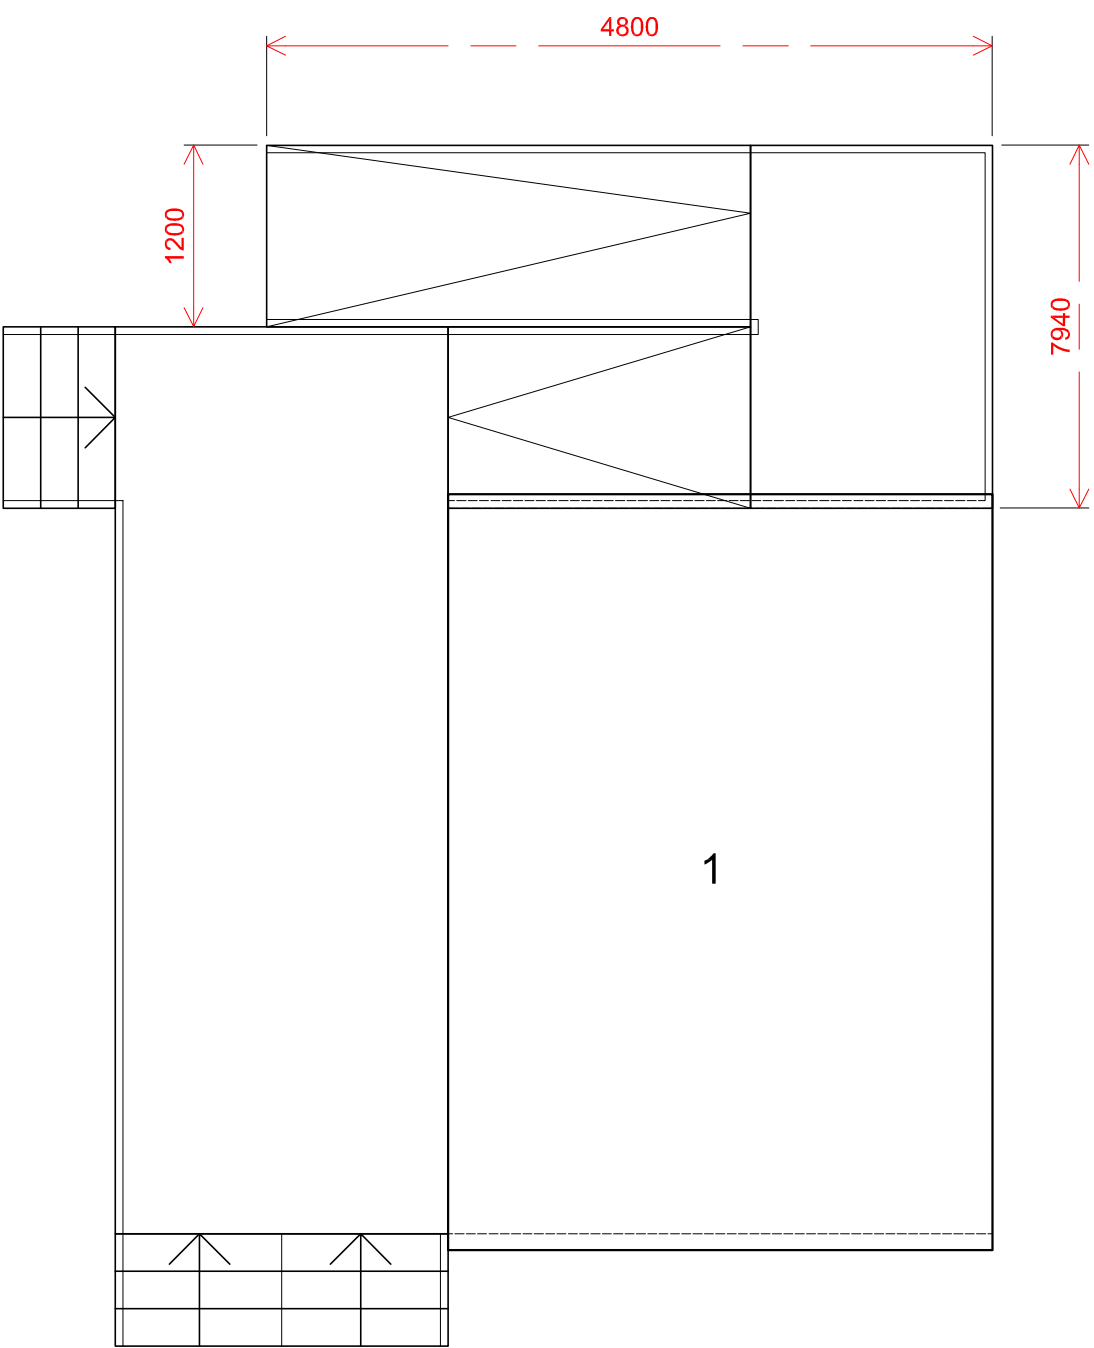

ROOF - PROPOSED

BENNETTS ASSOCIATES

1 Rawstorne Place London EC1V 7NL
T +44(0)20 7520 3300 • www.bennettsassociates.com
E mail@bennettsassociates.com

For Bennetts Associates' electronic information issue disclaimer -
www.bennettsassociates.com/informationdisclaimer/

Project Project No 1906

SPH Masterplan
Argent

Drawing Title
CONSULTATION HUB
PLANNING SET
GROUND & ROOF PLAN
PROPOSED

Drawing Number
SPH-A2-MPL01-ZZ-A-BAA-DR-07-P001

Scale @ A3	Scale @ A1	Revision Date
1 : 100	1 : 50	P01 221101
		YY MM DD