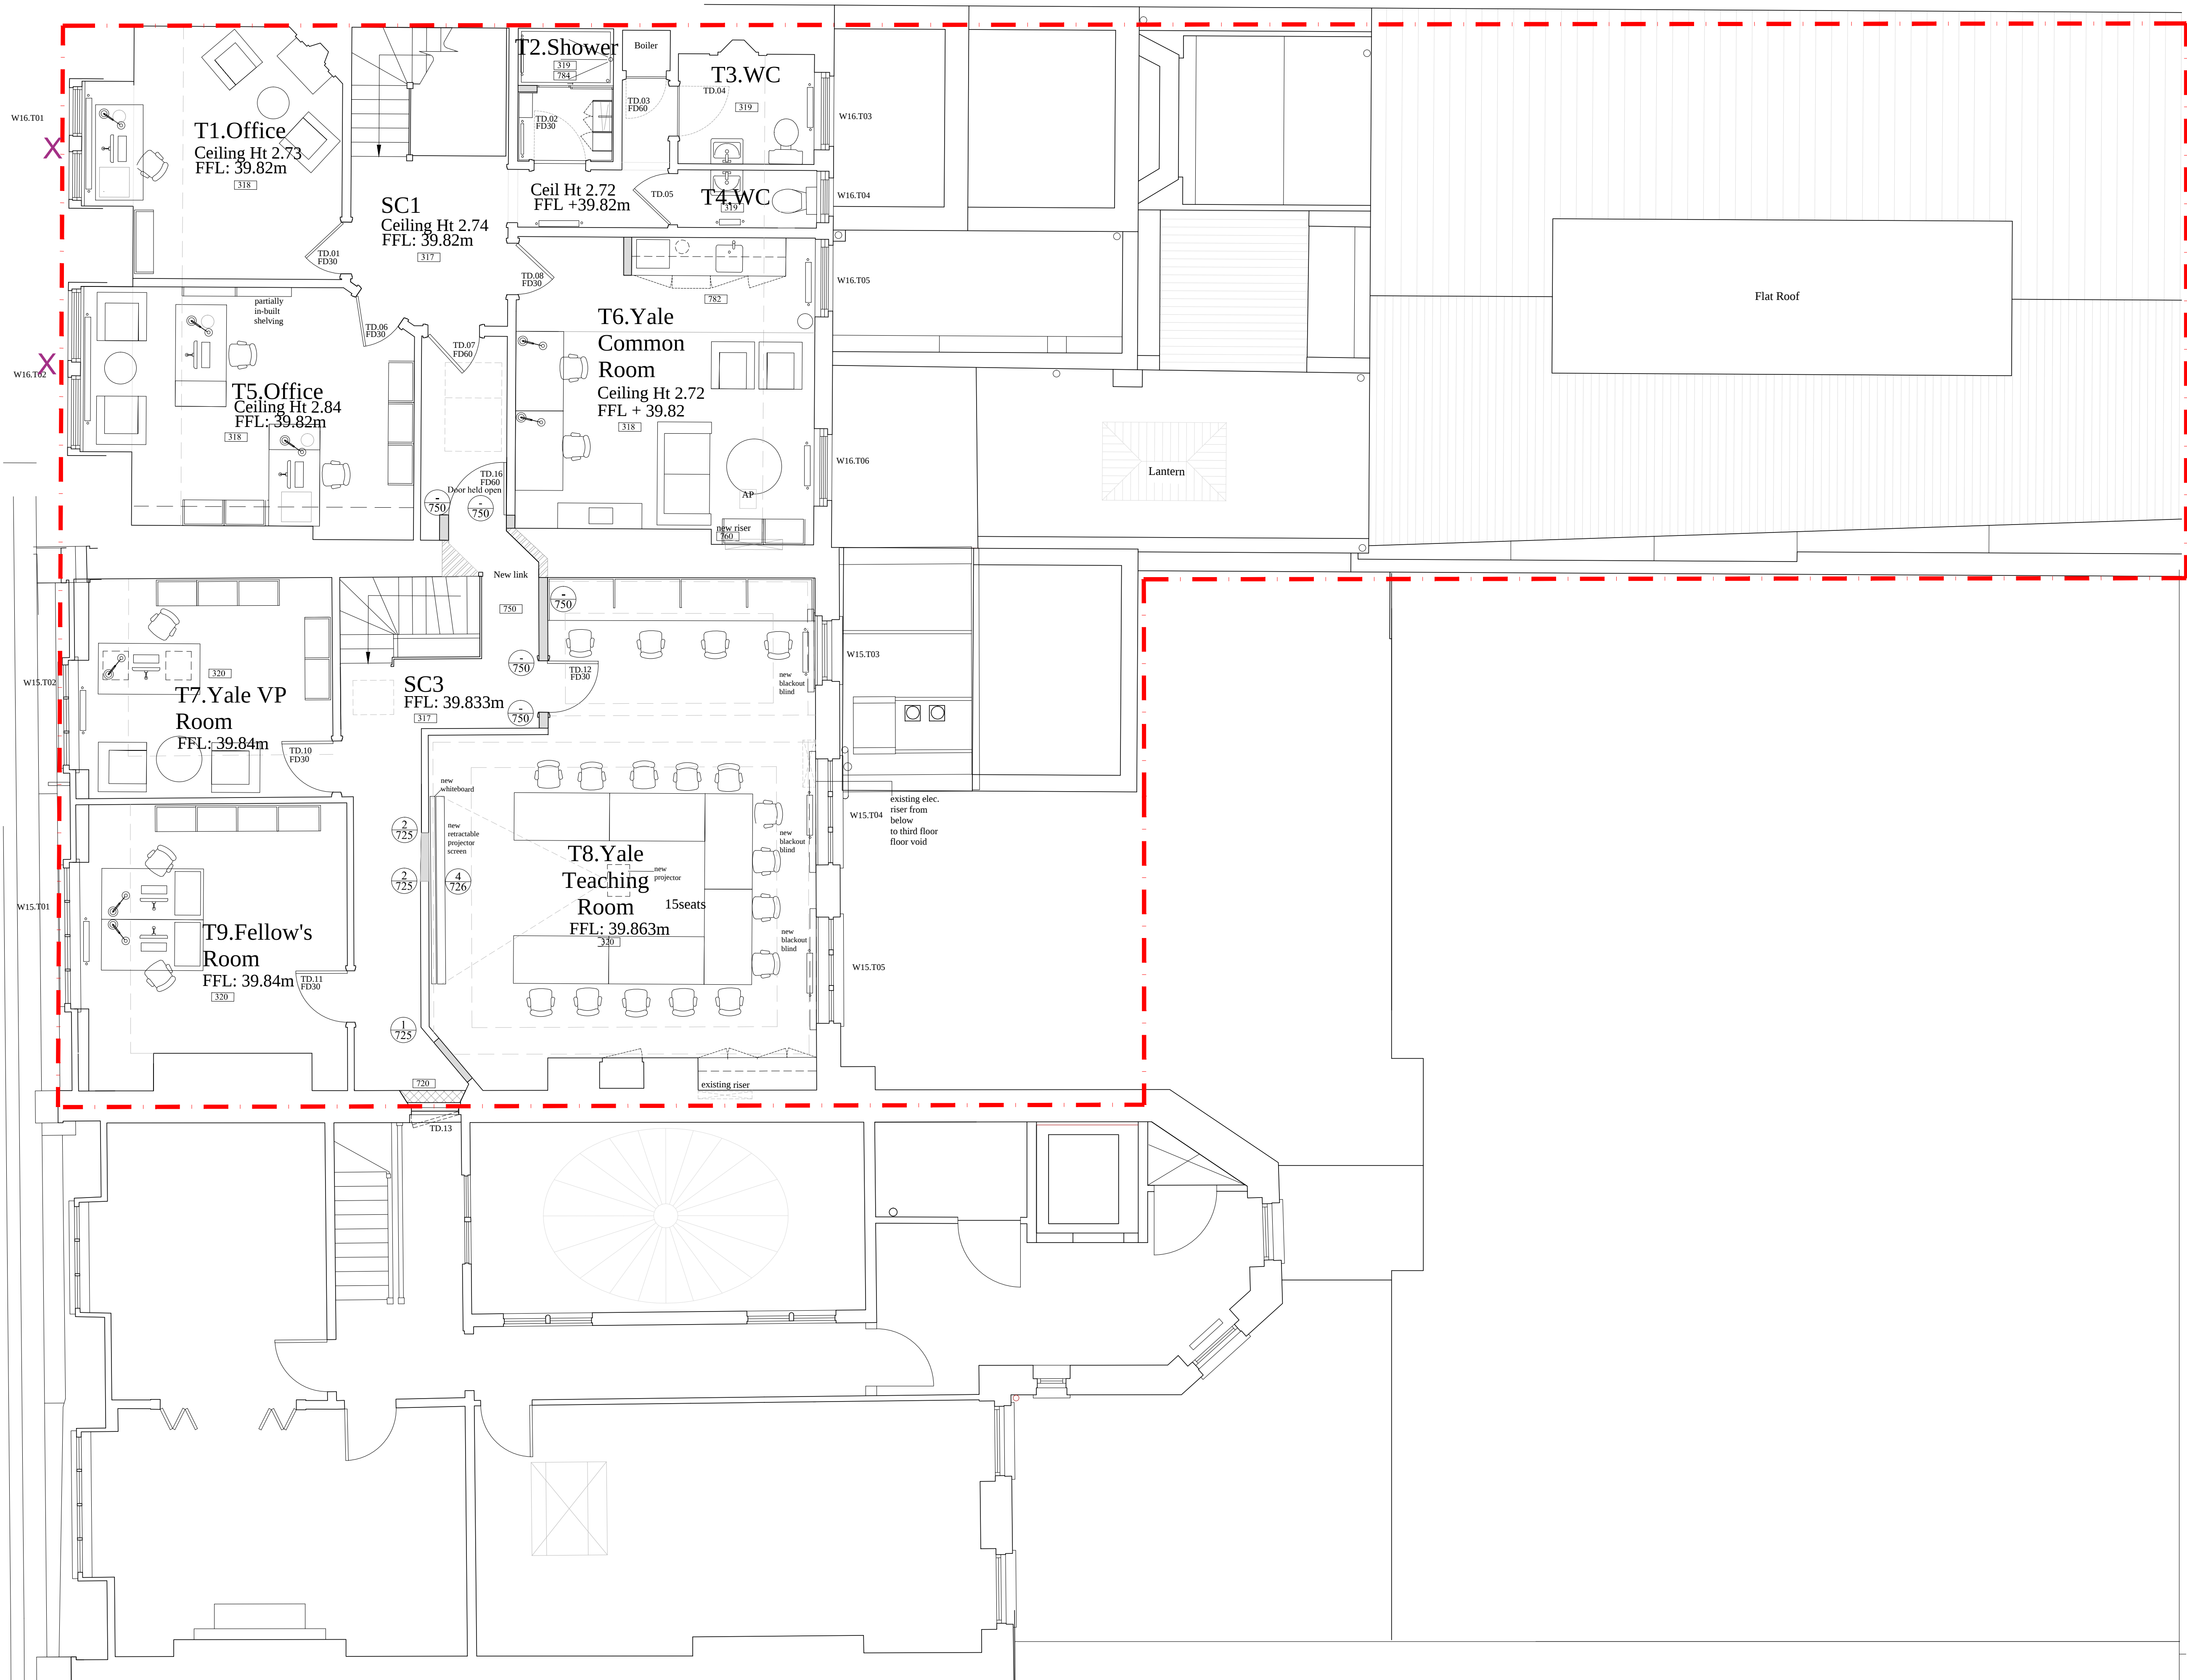


- NOTES:
- Site boundary
 - Stud partition
 - Concrete block
 - Brick
 - 000 Denotes room layouts
 - AP Access panel

- REVISIONS:
- A - 18.07.14
 - B - 12.08.14
 - C - 15.10.14
 - D - 26.11.14 Tender
 - E - 22.01.15
 - F - 09.10.15
 - Lateral connection revised.

PAUL MELLON CENTRE

15 & 16 BEDFORD SQUARE
PROPOSED - THIRD FLOOR PLAN

DRAWING NO:
209E

SCALE:	DATE:
1:50@A1, 1:100@A3	22.01.15

WRIGHT & WRIGHT ARCHITECTS