


Notes:

Do not scale from this drawing. Use figured dimensions only. All dimensions to be checked on site. Issued for purpose indicated only. Architect to be notified of any discrepancies before construction commences. Structural and services information are indicative only - refer to consultant's drawings and specification for details and setting out. All work and materials to be in accordance with current applicable statutory legislation and to comply with all relevant codes of practice and British and European Standards. Information contained within this drawing is the sole copyright of Harriott-Eyles Ltd. and not to be reproduced without expressed wishes.

Drawing is for design intent for Tender pricing only and is subject to change. Drawing should not be used at Construction or shop drawings and all measurements are to be verified by the chosen Contractor prior to any orders being placed.

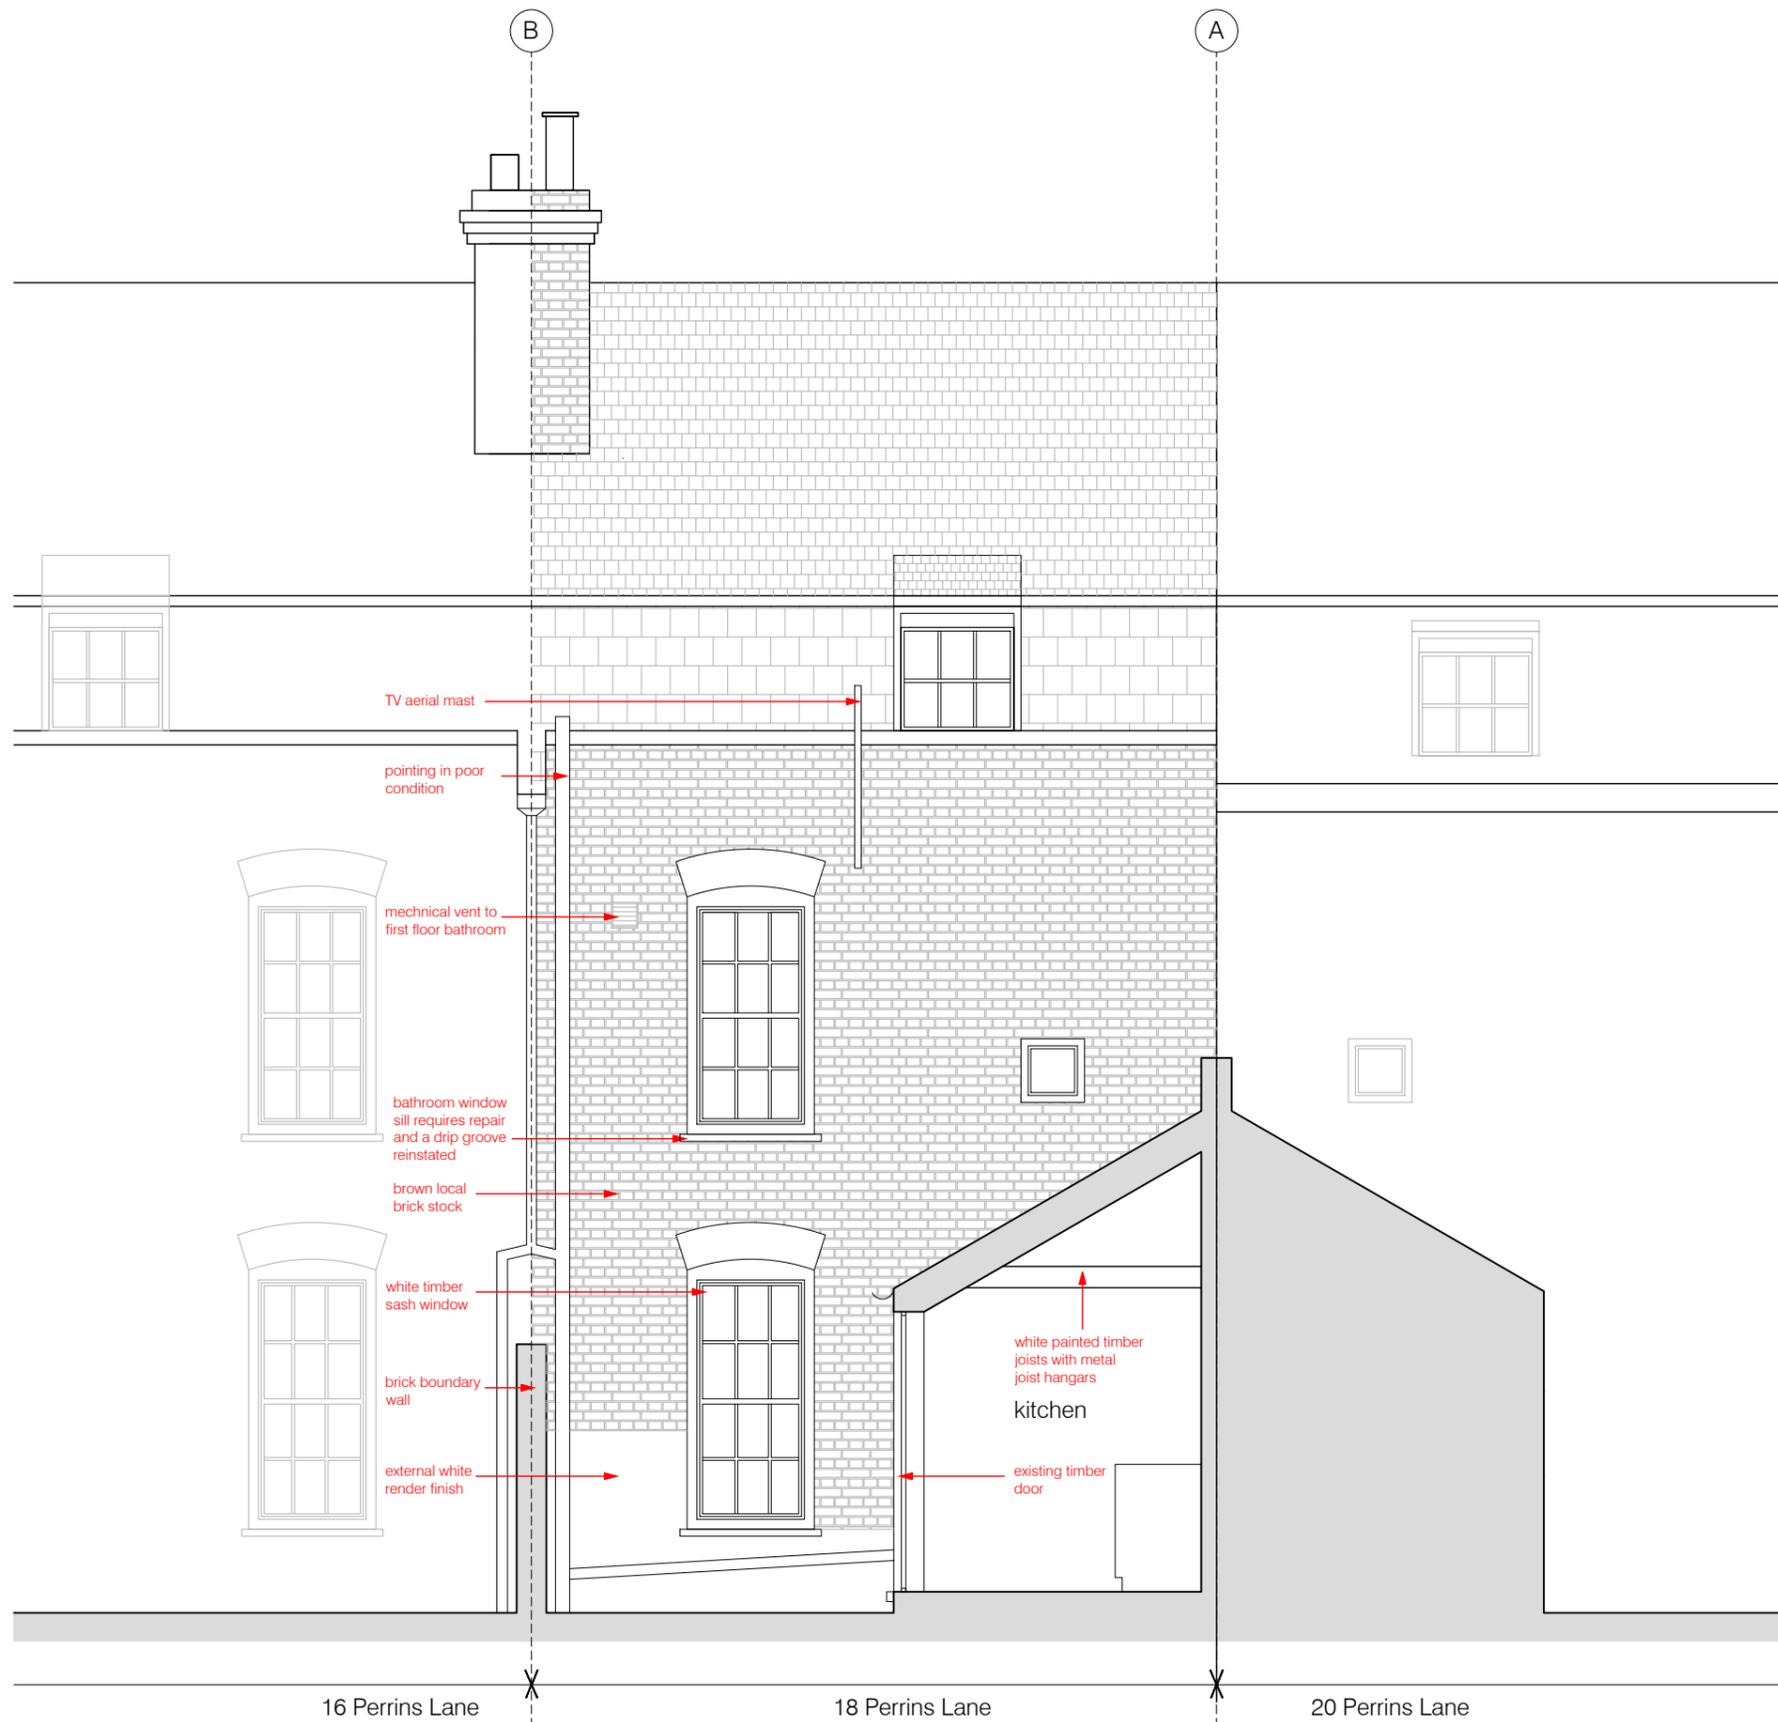

16 Perrins Lane

18 Perrins Lane

20 Perrins Lane

P02	PLANNING RESUBMISSION	LH	25.10.22
T01	TENDER	LH	12.07.22
01	PLANNING SUBMISSION	LH	19.05.22

REV:	DESCRIPTION:	BY:	DATE:
STATUS: PLANNING			

PROJECT: 18 PERRINS LANE, LONDON, NW3 1QY
TITLE: EXISTING SECTION A - A (REAR SOUTH ELEVATION)

PROJECT NO: 21105	DRAWING NO: A-300
SCALE AT A3 /A1: 1:50/1:25	DRAWN: LH

REVISION: P02	FIRST ISSUED: May 22
CHECKED: JE	

CLIENT: Sash Rosenberg 18 PERRINS LANE, LONDON, NW3 1QY
ARCHITECT: Harriott-Eyles Ltd. 20, 22 LORDSHIP LANE, LONDON, SE22 8HN +44 (0)779 1943 644 laura@ha-ey.co.uk

Scale 1:50	0 1 2 3 4 5
Scale 1:25	0 0.5 1 1.5 2 2.5

