



KEY:

- 1 REPLACE EXISTING WINDOW WITH FULL HEIGHT WINDOW
- 2 REPLACE EXISTING WINDOWS WITH NEW

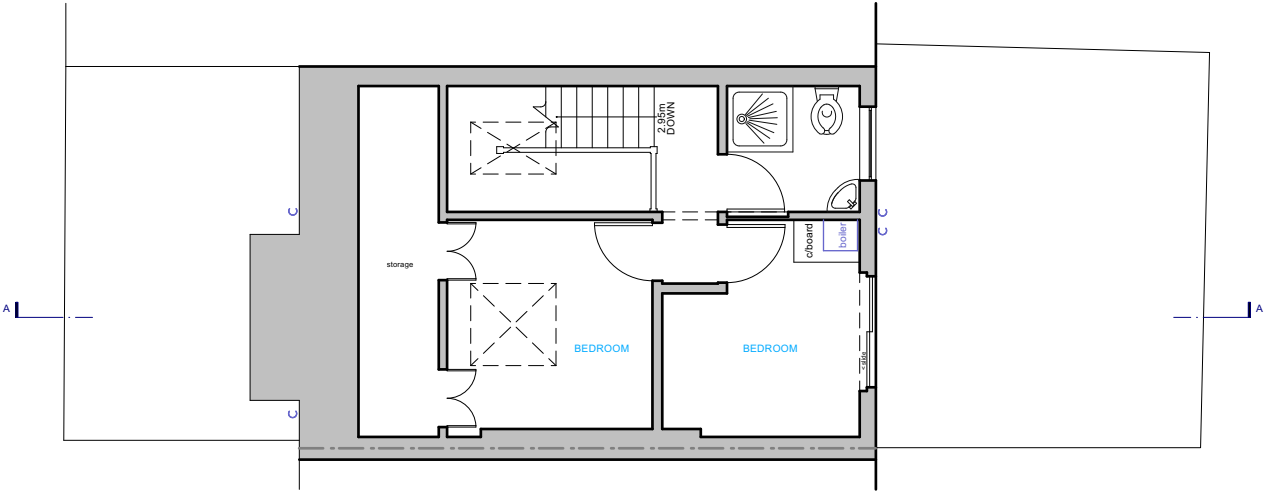

1 EXISTING SECOND FLOOR PLAN
SCALE 1:100 @ A3

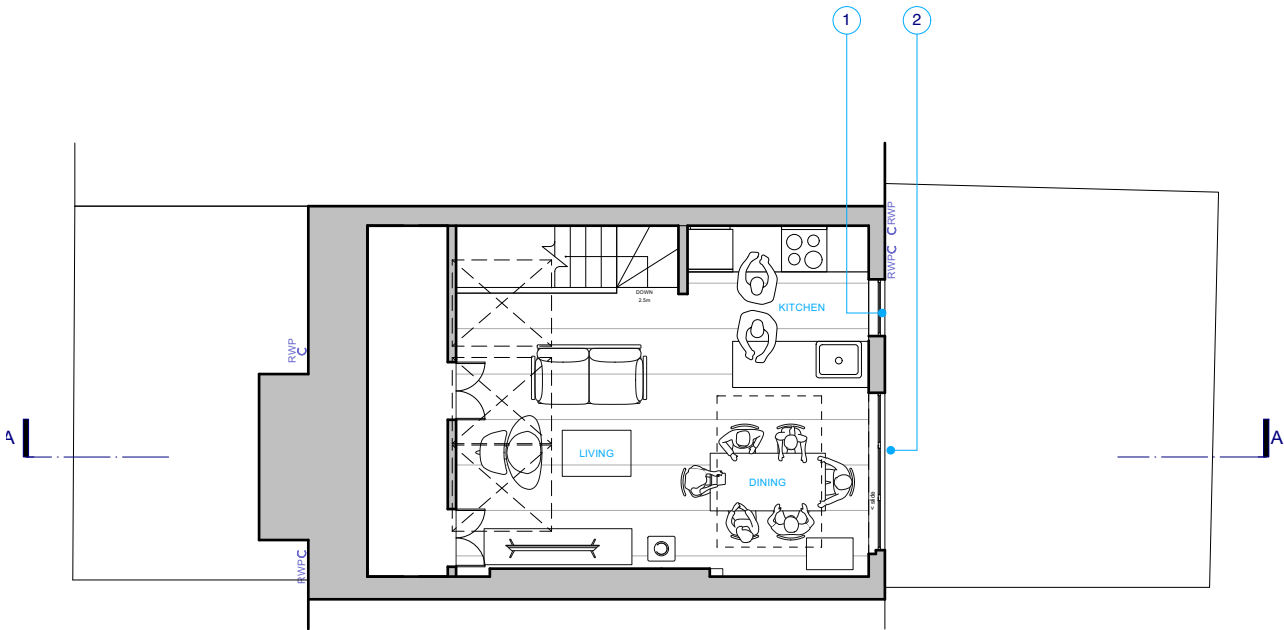

2 PROPOSED SECOND FLOOR PLAN
SCALE 1:100 @ A3



**TRELLIK
DESIGN
STUDIO**

TRELLIK DESIGN STUDIO
1A HAZLEWOOD TOWER
GOLBORNE GARDENS
LONDON W10 5DT, UK
T +44 (0) 20 718 36728

ARCHITECTURE - DESIGN
trellikdesignstudio.com

Client: E&A DUMAS	Date Created: JULY 2022
----------------------	----------------------------

Project: 16 LEIGHTON PLACE

Drawing Title: PROPOSED SECOND FLOOR PLAN
--

Scale: 1:100	Revision Date: 14.10.22
-----------------	----------------------------

Drawing No: 2104-P-112	Checked by: NG	Revision: P4
---------------------------	-------------------	-----------------

DO NOT SCALE FROM DRAWING, ALL DIMS TO BE
CHECKED ON SITE. REPORT OMISSIONS AND
DISCREPANCIES TO THE ARCHITECT IMMEDIATELY