



KEY:

- ① REPLACE EXISTING ROOFLIGHTS WITH 3NO. 1140X1600 mm
- ② ZINC ROOF CLADDING
- ③ NEW 1400x2000mm ROOFLIGHT

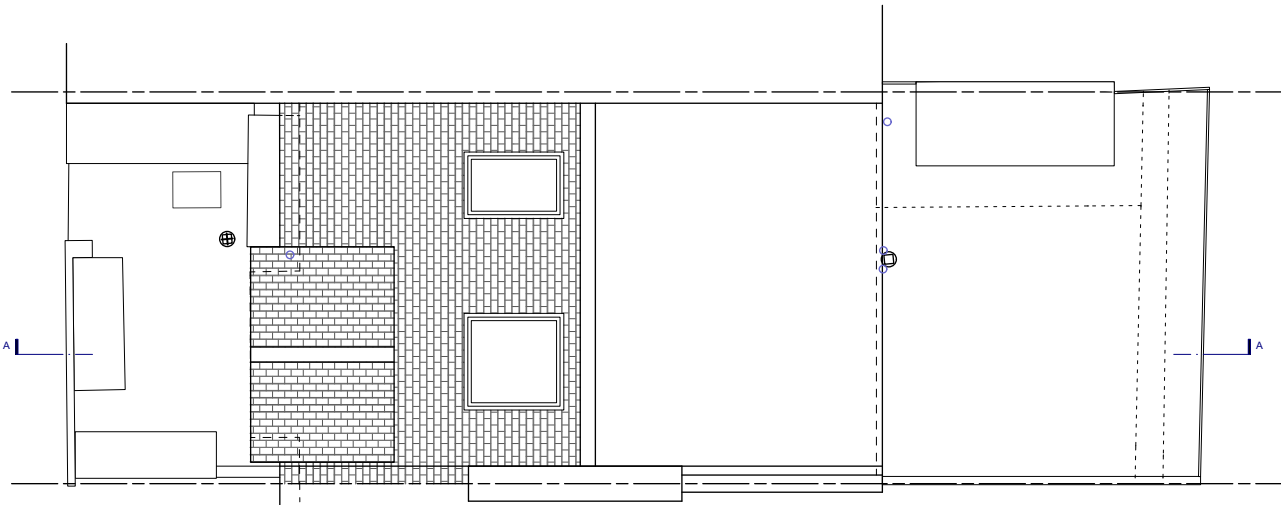

1 EXISTING ROOF PLAN
SCALE 1:100 @ A3

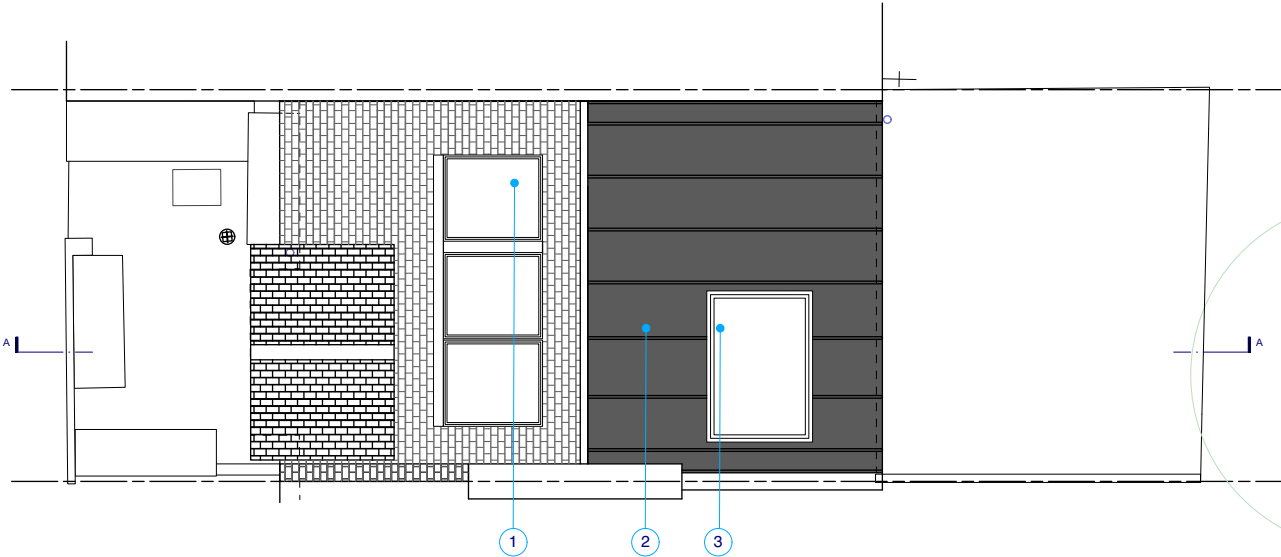

2 PROPOSED ROOF PLAN
SCALE 1:100 @ A3



**TRELLIK
DESIGN
STUDIO**

TRELLIK DESIGN STUDIO
1A HAZLEWOOD TOWER
GOLBORNE GARDENS
LONDON W10 5DT, UK
T +44 (0) 20 718 36728

ARCHITECTURE - DESIGN
trellikdesignstudio.com

Client: E&A DUMAS	Date Created: JULY 2022
----------------------	----------------------------

Project: 16 LEIGHTON PLACE

Drawing Title: PROPOSED ROOF PLAN

Scale: 1:100	Revision Date: 14.10.22
-----------------	----------------------------

Drawing No: 2104-P-113	Checked by: NG	Revision: P4
---------------------------	-------------------	-----------------

DO NOT SCALE FROM DRAWING, ALL DIMS TO BE
CHECKED ON SITE. REPORT OMISSIONS AND
DISCREPANCIES TO THE ARCHITECT IMMEDIATELY