


1 EXISTING FIRST FLOOR PLAN  
SCALE 1:100 @ A3



2 PROPOSED FIRST FLOOR PLAN  
SCALE 1:100 @ A3

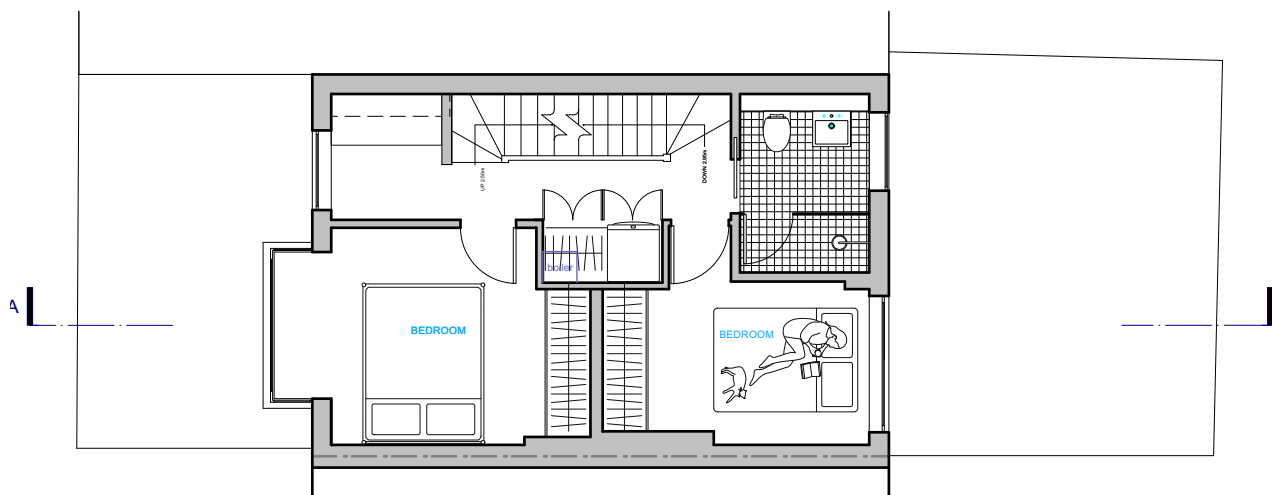

TRELLIK DESIGN STUDIO  
1A HAZLEWOOD TOWER  
GOLBORNE GARDENS  
LONDON W10 5DT, UK  
T +44 (0) 20 718 36728

ARCHITECTURE - DESIGN  
trellikdesignstudio.com

<b>Client:</b> E&A DUMAS		<b>Date Created:</b> JULY 2022	
<b>Project:</b> 16 LEIGHTON PLACE			
<b>Drawing Title:</b> PROPOSED FIRST FLOOR PLAN			
<b>Scale:</b> 1:100		<b>Revision Date:</b> 14.10.22	
<b>Drawing No:</b> 2104-P-111		<b>Checked by:</b> NG	<b>Revision:</b> P4
DO NOT SCALE FROM DRAWING, ALL DIMS TO BE CHECKED ON SITE. REPORT OMISSIONS AND DISCREPANCIES TO THE ARCHITECT IMMEDIATELY			