


Proposed Block Plan
1:500 @ A3 | 1:250 @ A1


0 5 10 15 20m

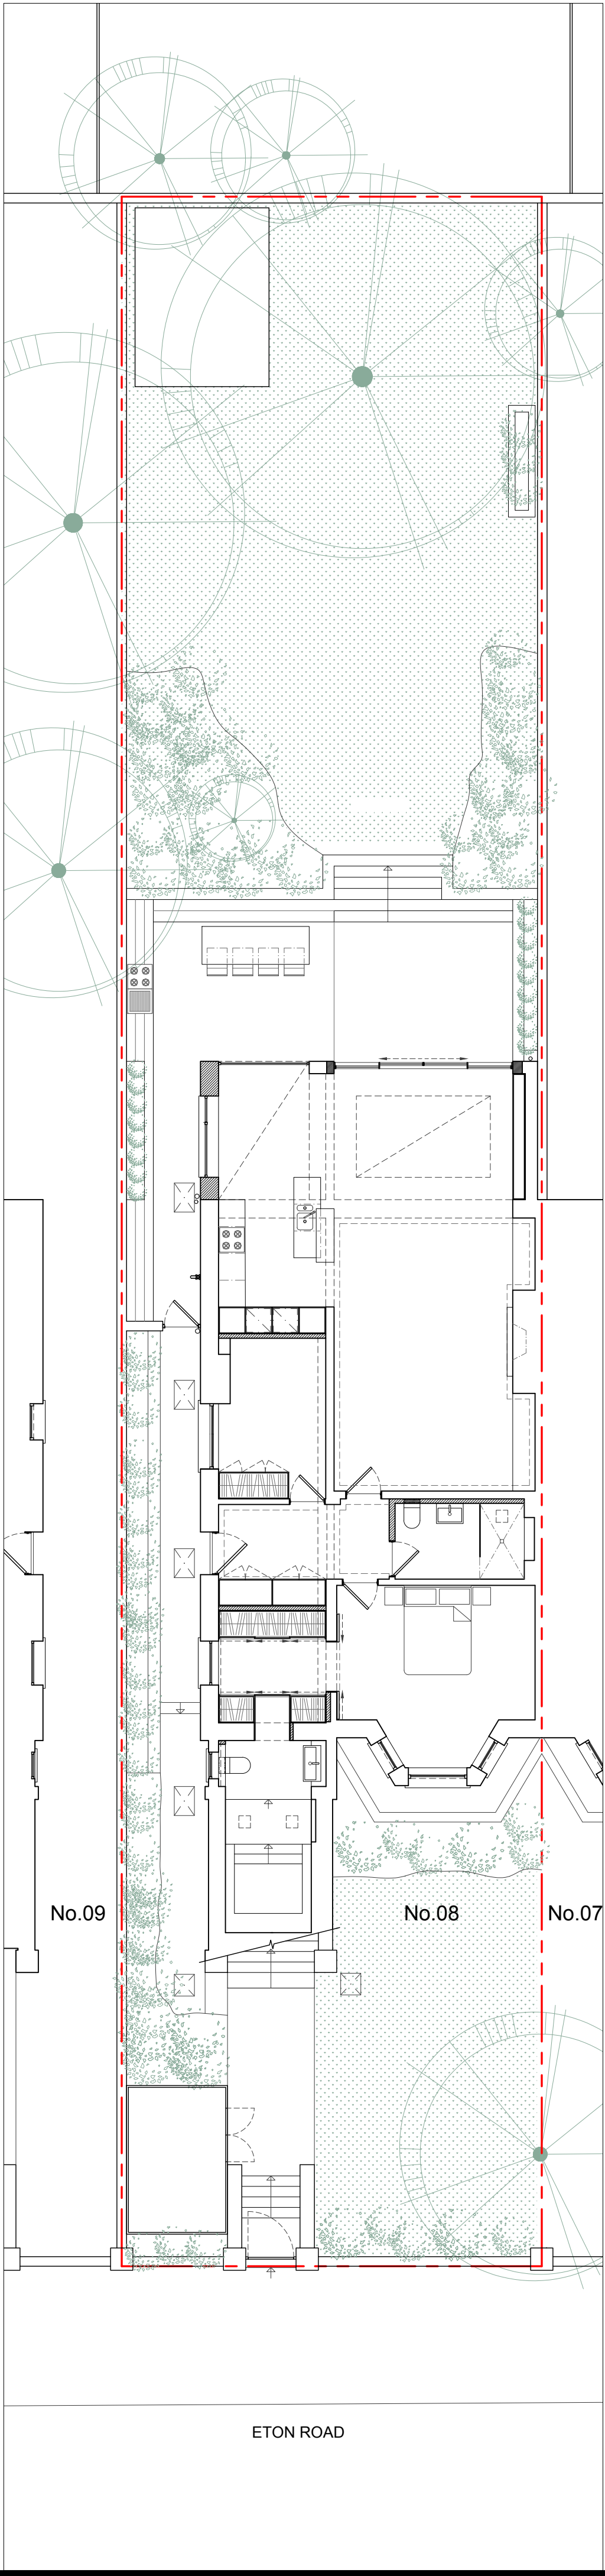

Proposed Site Plan
1:200 @ A3 | 1:100 @ A1

0 1 2 3 4 5 10m

C	10.07.22	NEW WINDOW ADDED TO SIDE WALL OF EXTENSION	CM
REV	DATE	DESCRIPTION	BY

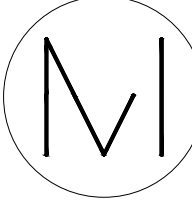

Mulhern Iremonger
Design Studios

Creative Works, 7 Blackhorse Lane
London, E17 6DS
+44 (0) 79 4718 0681
info@midesignstudios.com
www.midesignstudios.com

ISSUED FOR INFORMATION NOT FOR CONSTRUCTION	
CONTRACTORS MUST VERIFY ALL DIMENSIONS ON SITE BEFORE COMMENCING WITH ANY WORK. ALL WORKS MUST COMPLY WITH BUILDING REGULATIONS. THIS DRAWING IS PROTECTED BY COPYRIGHT. ONLY SCALE FROM THIS DRAWING FOR PLANNING PURPOSES.	
client:	Christian Wietoska
address:	8 Eton Road, NW3 4SS
project:	Rear Extension & Internal Refurbishment
drawings:	Proposed
drawn by:	CM
checked by:	NI
scale:	Varies
date:	07/10/2022
dwg no.	2222.3/A001
rev:	C