




Proposed South East | Rear Elevation
Scale 1:100 @ A3 | 1:50 @ A1

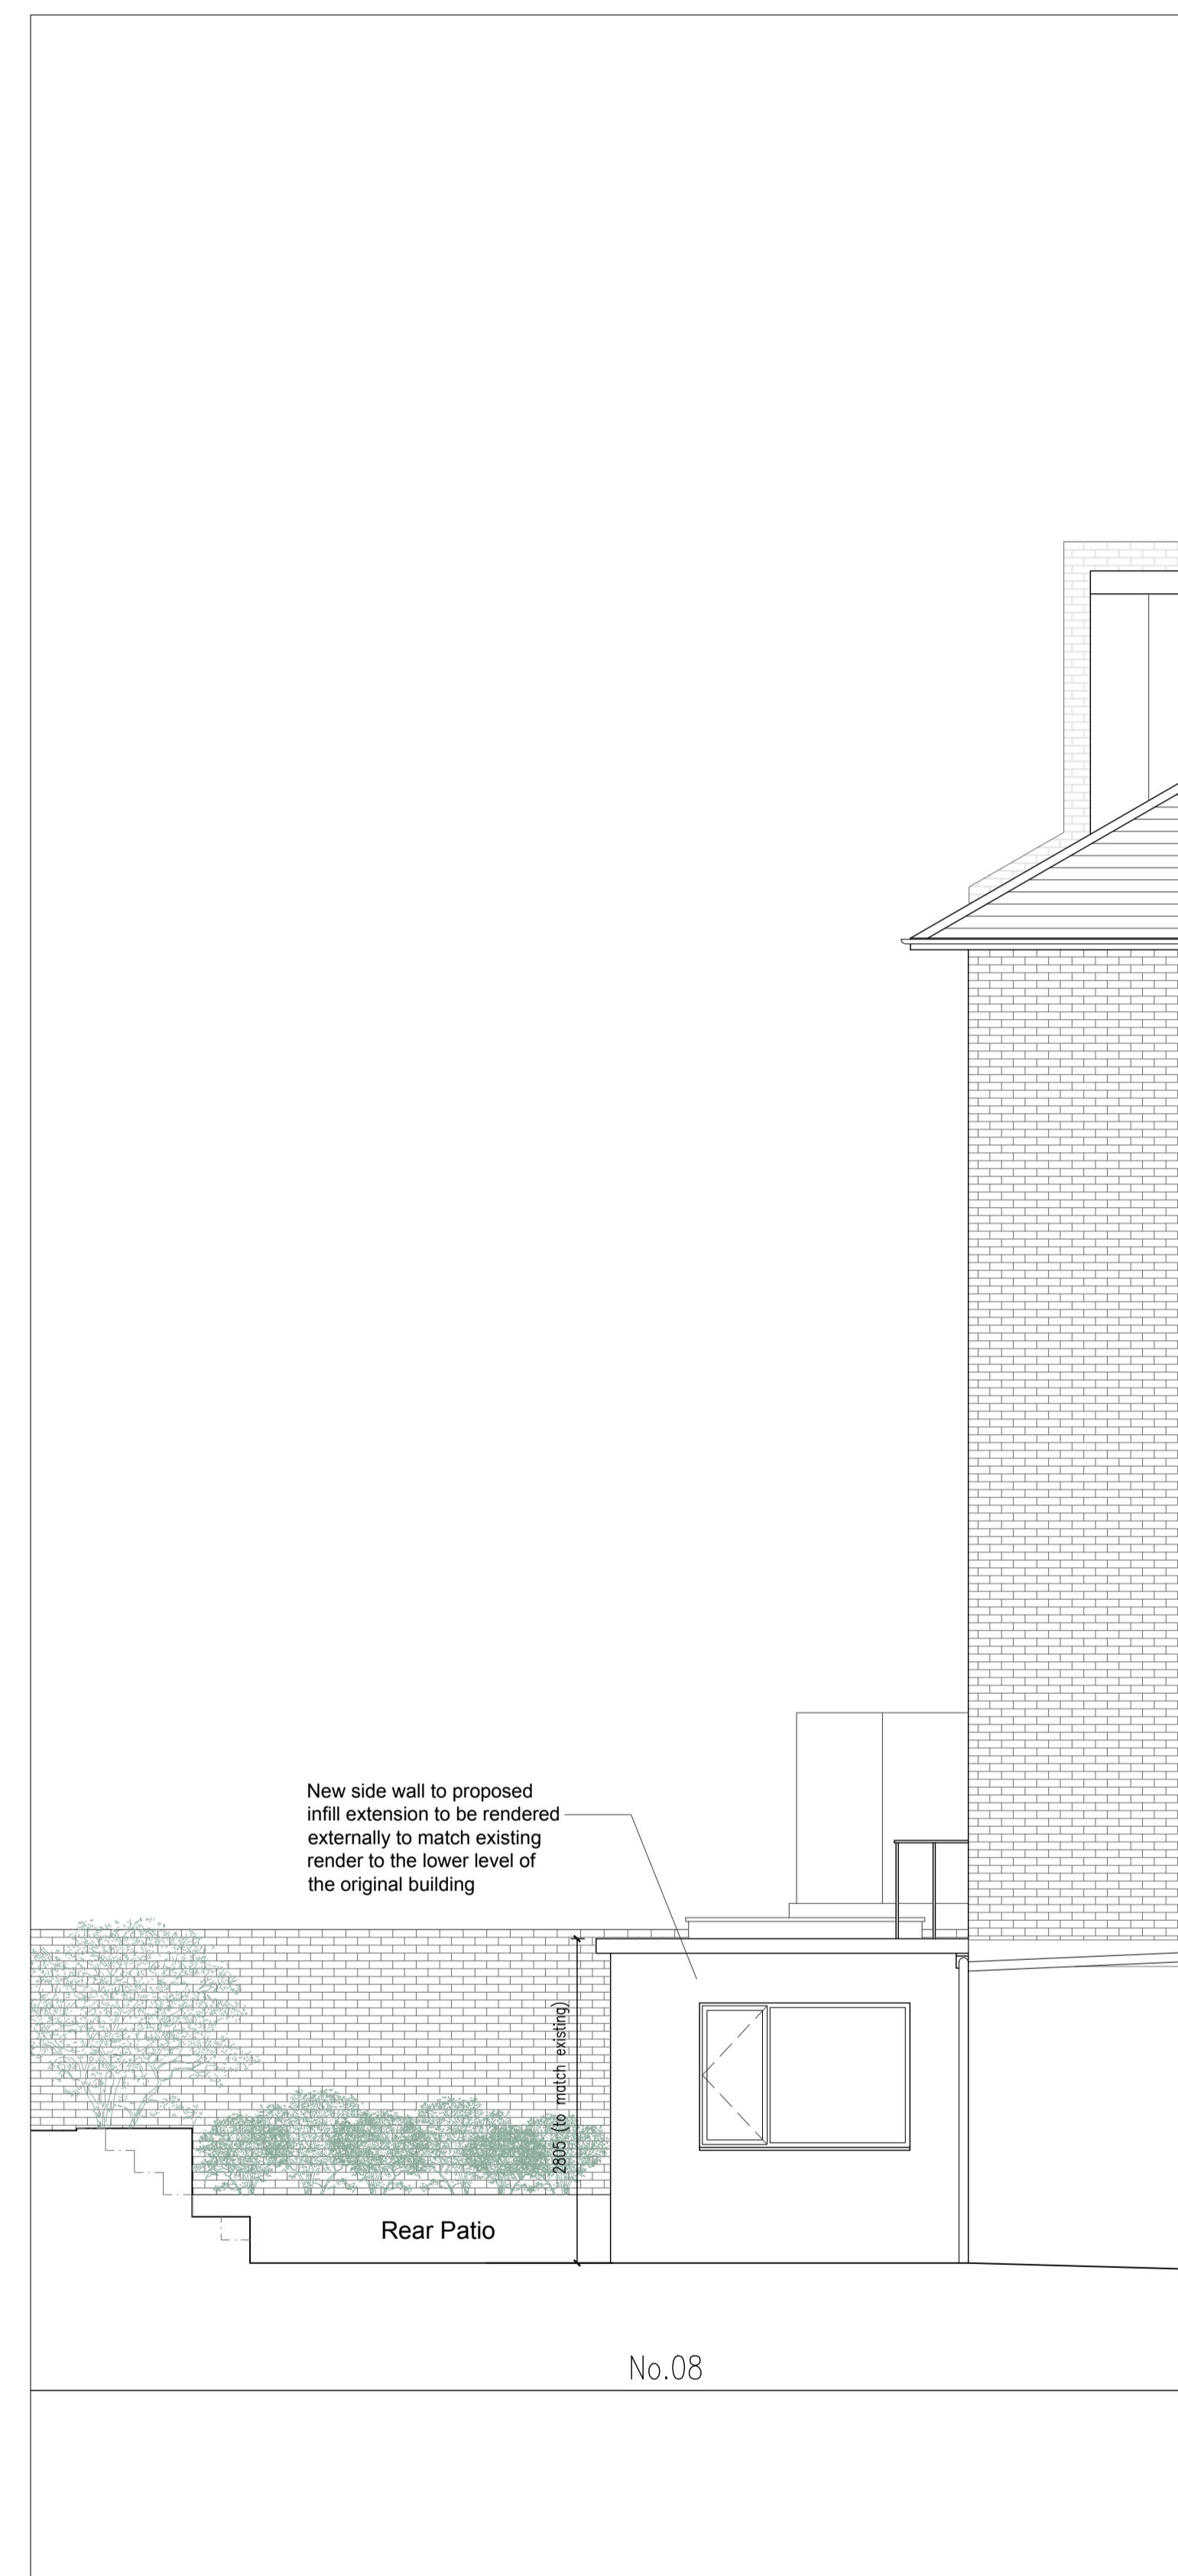

Proposed South West | Side Elevation
Scale 1:100 @ A3 | 1:50 @ A1

REV	DATE	DESCRIPTION	BY
C	10.07.22	NEW WINDOW ADDED TO SIDE WALL OF EXTENSION	CM

ISSUED FOR INFORMATION
NOT FOR CONSTRUCTION

CONTRACTORS MUST VERIFY ALL DIMENSIONS ON SITE BEFORE COMMENCING WITH ANY WORK. ALL WORKS MUST COMPLY WITH BUILDING REGULATIONS. THIS DRAWING IS PROTECTED BY COPYRIGHT. ONLY SCALE FROM THIS DRAWING FOR PLANNING PURPOSES.

client:	Christian Wietoska		
address:	8 Eton Road, NW3 4SS		
project:	Rear Extension & Internal Refurbishment		
drawings:	Proposed		
drawn by:	CM	scale:	1:100@A3 1:50@A1
checked by:	NI	date:	07/10/2022
dwg no.:	2222.3/A003	rev:	C

Mulhern Iremonger
Design Studios

Creative Works, 7 Blackhorse Lane
London, E17 6DS
+44 (0) 79 4718 0681
info@midsignstudios.com
www.midsignstudios.com