



Proposed Lower Ground Floor Plan
 Scale 1:100 @ A3 | 1:50 @ A1

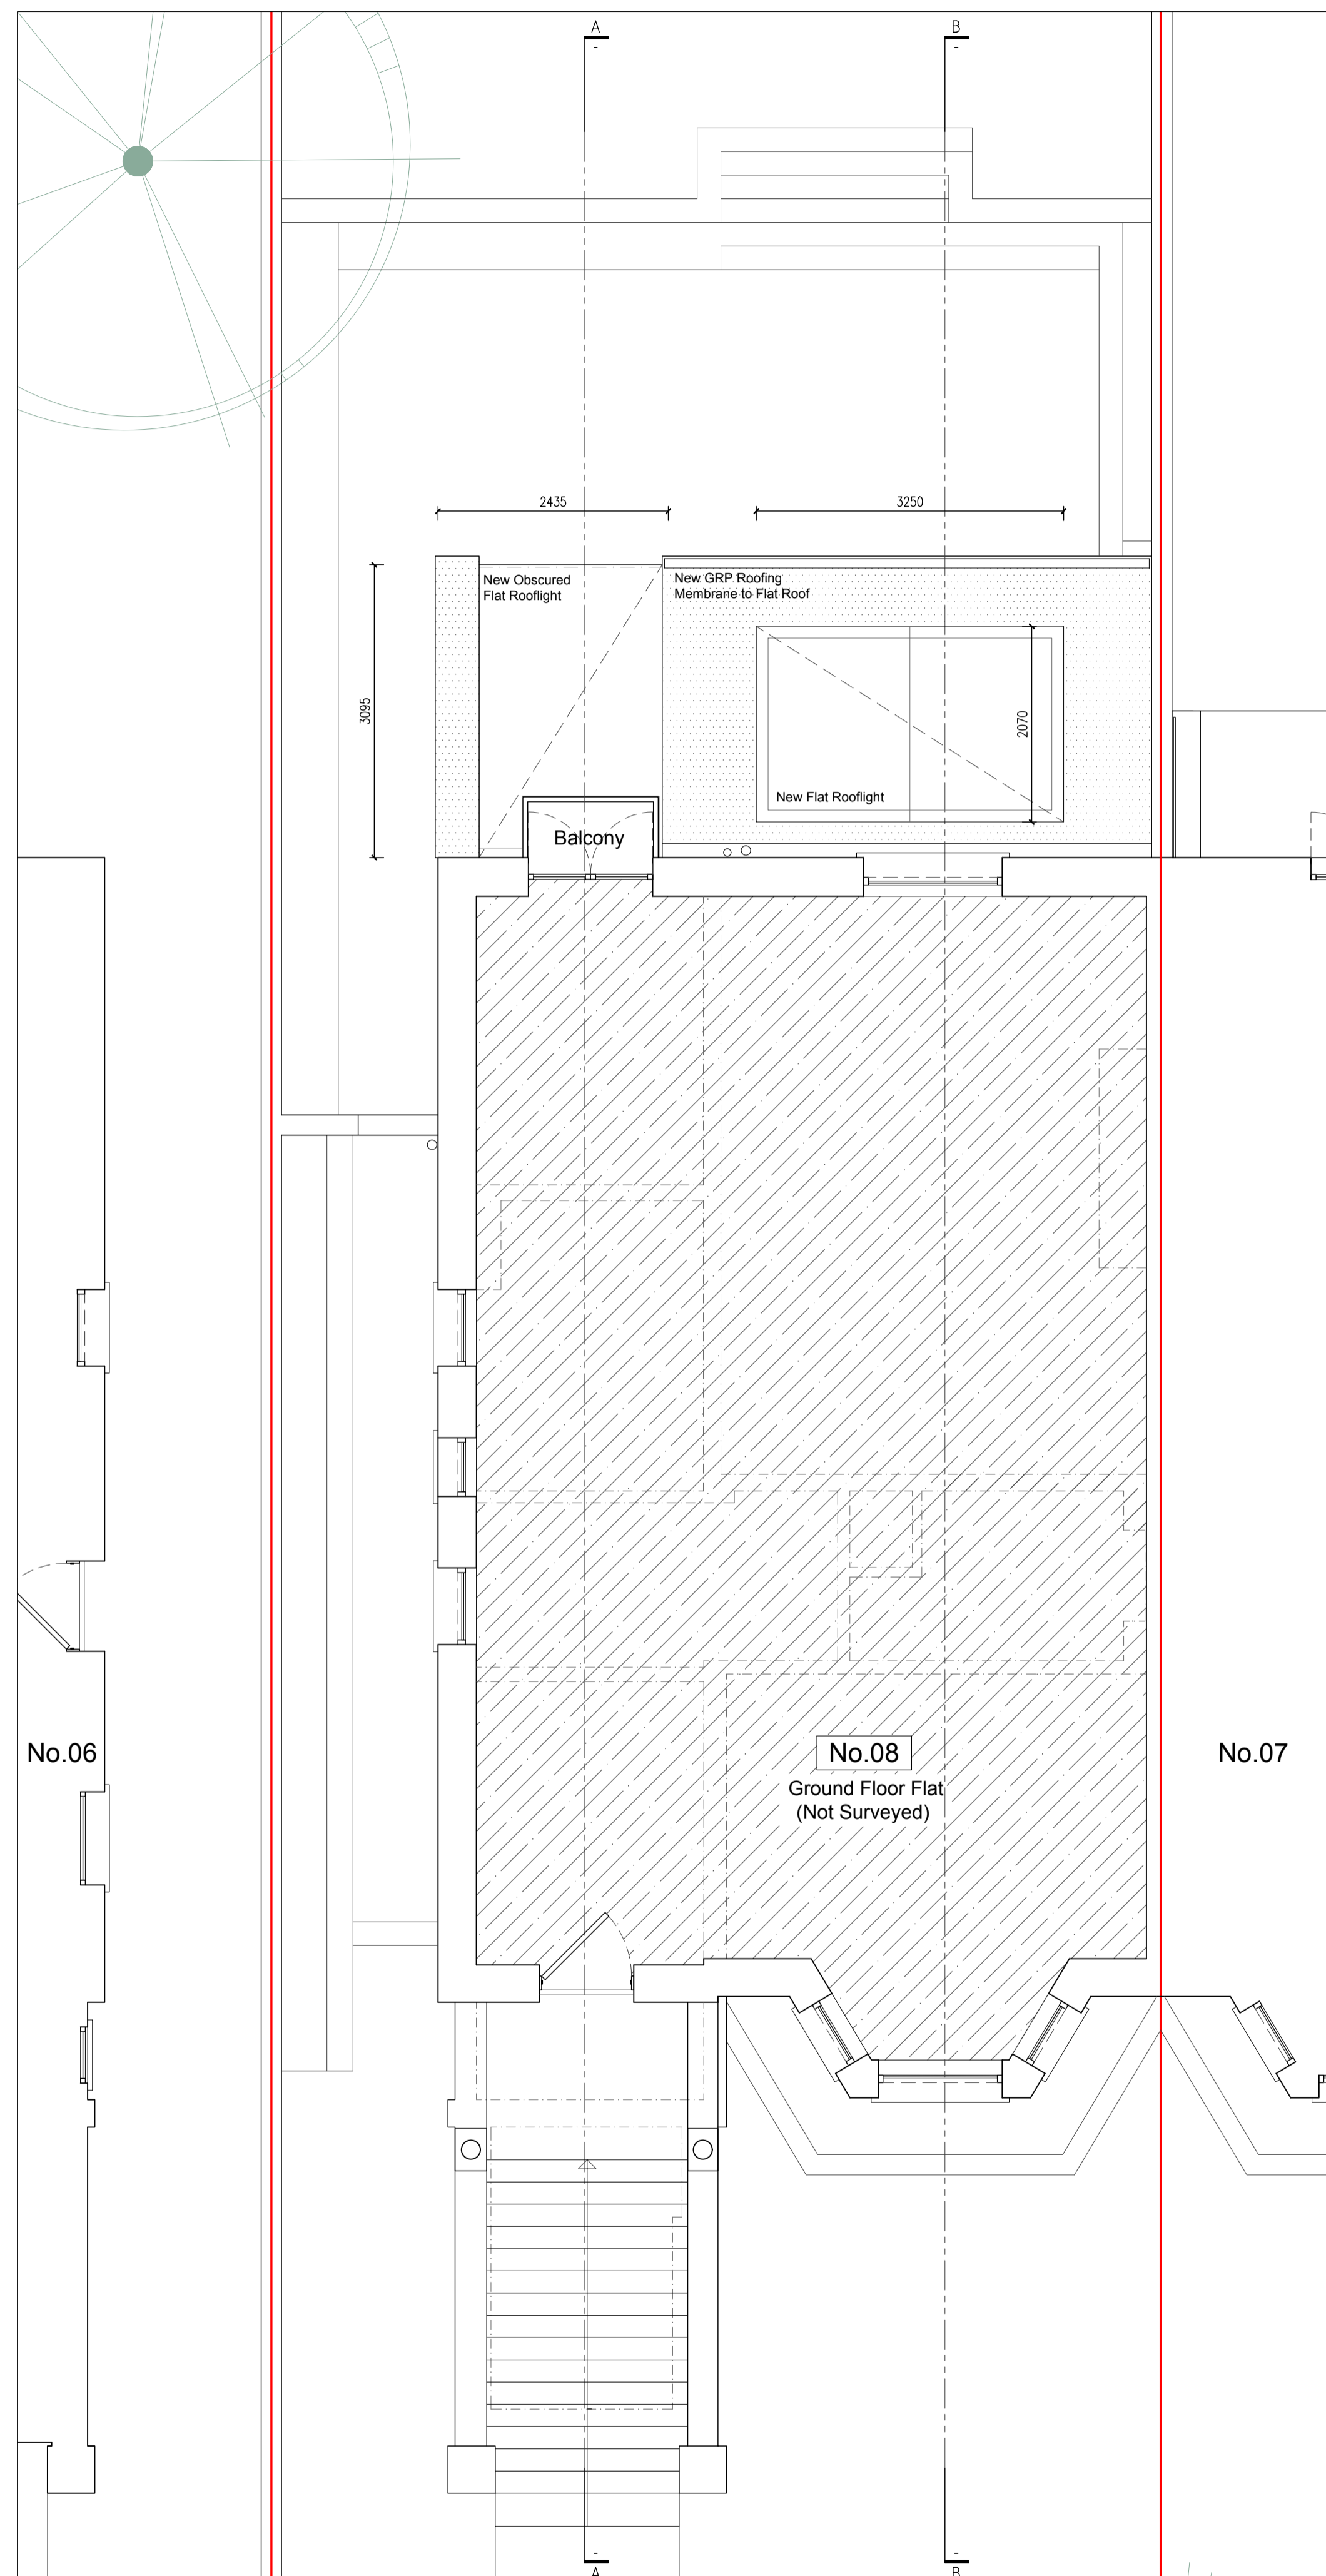

Proposed Upper Ground Floor Plan
 Scale 1:100 @ A3 | 1:50 @ A1

 

C	10.07.22	NEW WINDOW ADDED TO SIDE WALL OF EXTENSION	CM
REV	DATE	DESCRIPTION	BY

ISSUED FOR INFORMATION
NOT FOR CONSTRUCTION

CONTRACTORS MUST VERIFY ALL DIMENSIONS ON SITE BEFORE COMMENCING WITH ANY WORK. ALL WORKS MUST COMPLY WITH BUILDING REGULATIONS. THIS DRAWING IS PROTECTED BY COPYRIGHT. ONLY SCALE FROM THIS DRAWING FOR PLANNING PURPOSES.

client: Christian Wietoska

address: 8 Eton Road, NW3 4SS

project: Rear Extension & Internal Refurbishment

drawings: Proposed

drawn by: CM scale: 1:100@A3
1:50@A1

checked by: NI date: 07/10/2022

dwg no. 2222.3/A002 rev: C

Mulhern Remonger Design Studios
 Creative Works, 7 Blackhorse Lane, London, E17 6DS
 +44 (0) 79 4718 0681
 info@midsignstudios.com
 www.midsignstudios.com