



LOWER GROUND FLOOR

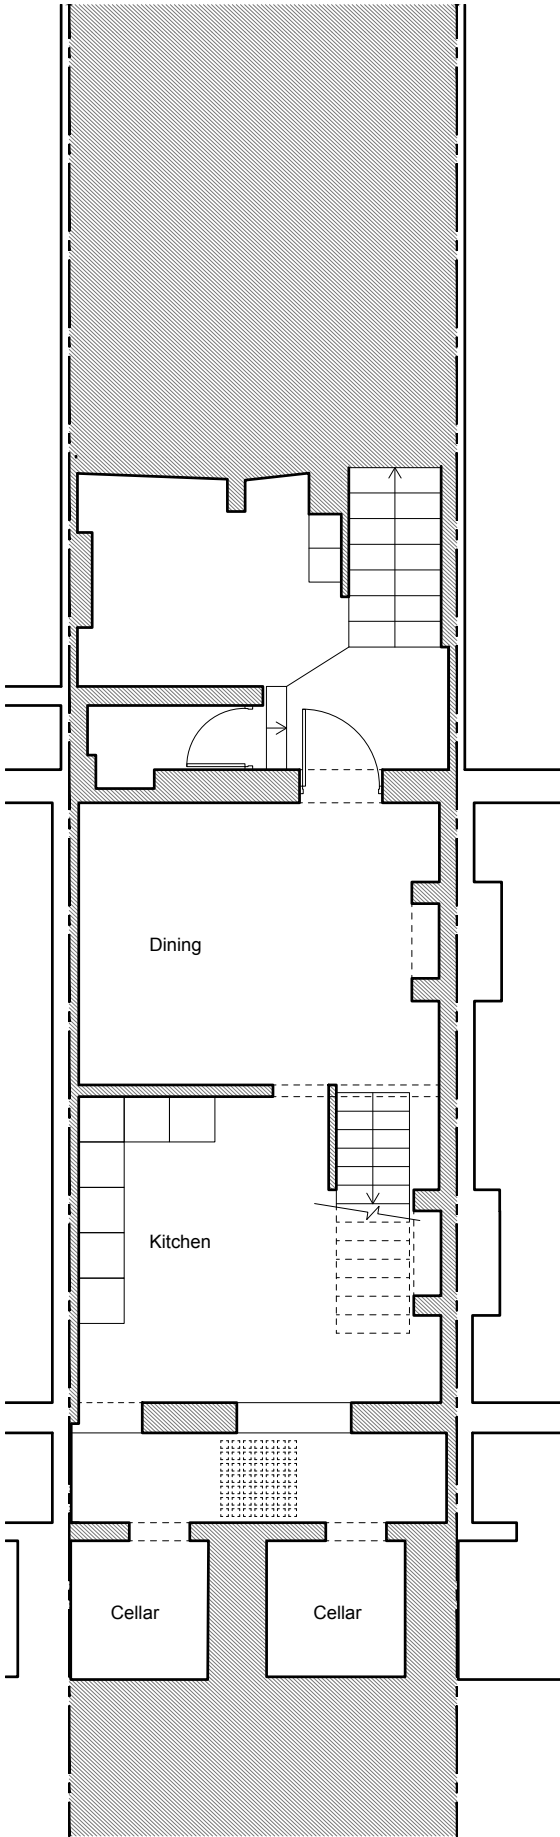


No. 16 No. 15 Chalk Farm Road No. 14

GROUND FLOOR

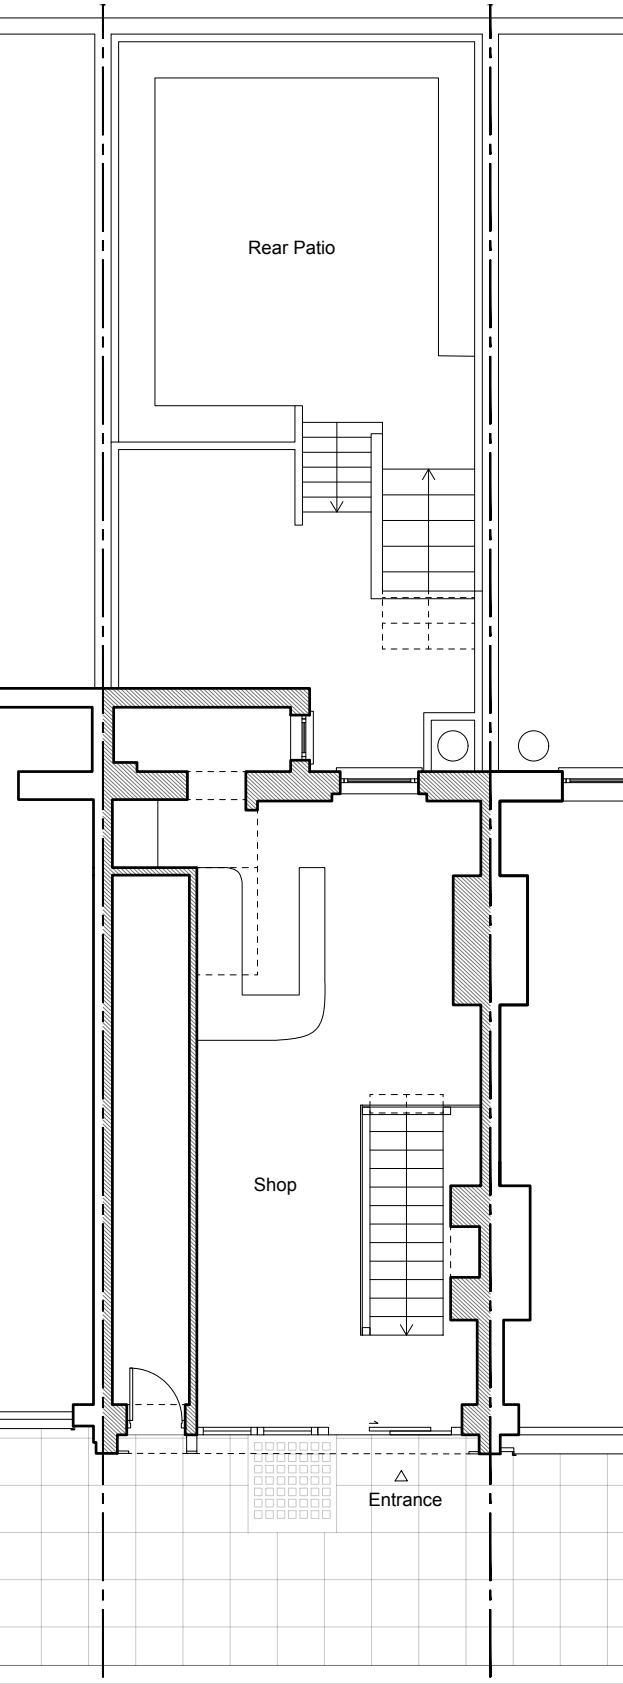

No. 16 No. 15 Chalk Farm Road No. 14

ROOF PLAN

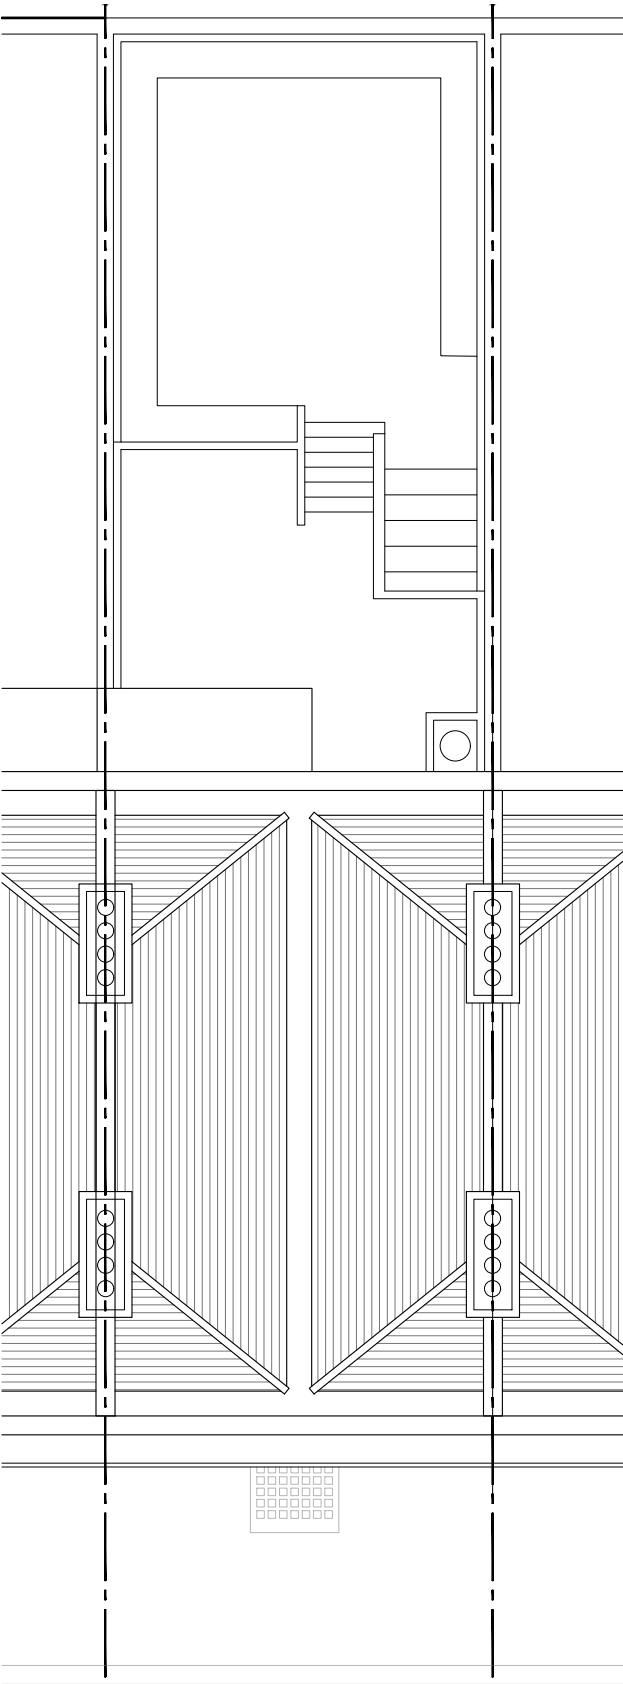

No. 16 No. 15 Chalk Farm Road No. 14

NOTES
DO NOT SCALE FROM THIS DRAWING EXCEPT FOR THE
PURPOSES OF PLANNING AND BUILDING REGULATIONS.
ALL DIMENSIONS TO BE CHECKED ON SITE.

REVISION:

PROJECT TITLE

15 CHALK FARM ROAD

AURAA
STUDIO

www.auraa.studio 1A Chalk Farm Parade
info@auraa.studio London NW3 2BN

TITLE
GROUND FLOOR, FIRST FLOOR
AND ROOF PLANS AS EXISTING

DATE 07.11.2022

SCALE 1/100 @ A3

DRAWN LC / RL

STATUS INFORMATION

DRG No 2229_EX_100

REV:

