


**Lower Ground Proposed Plan** 

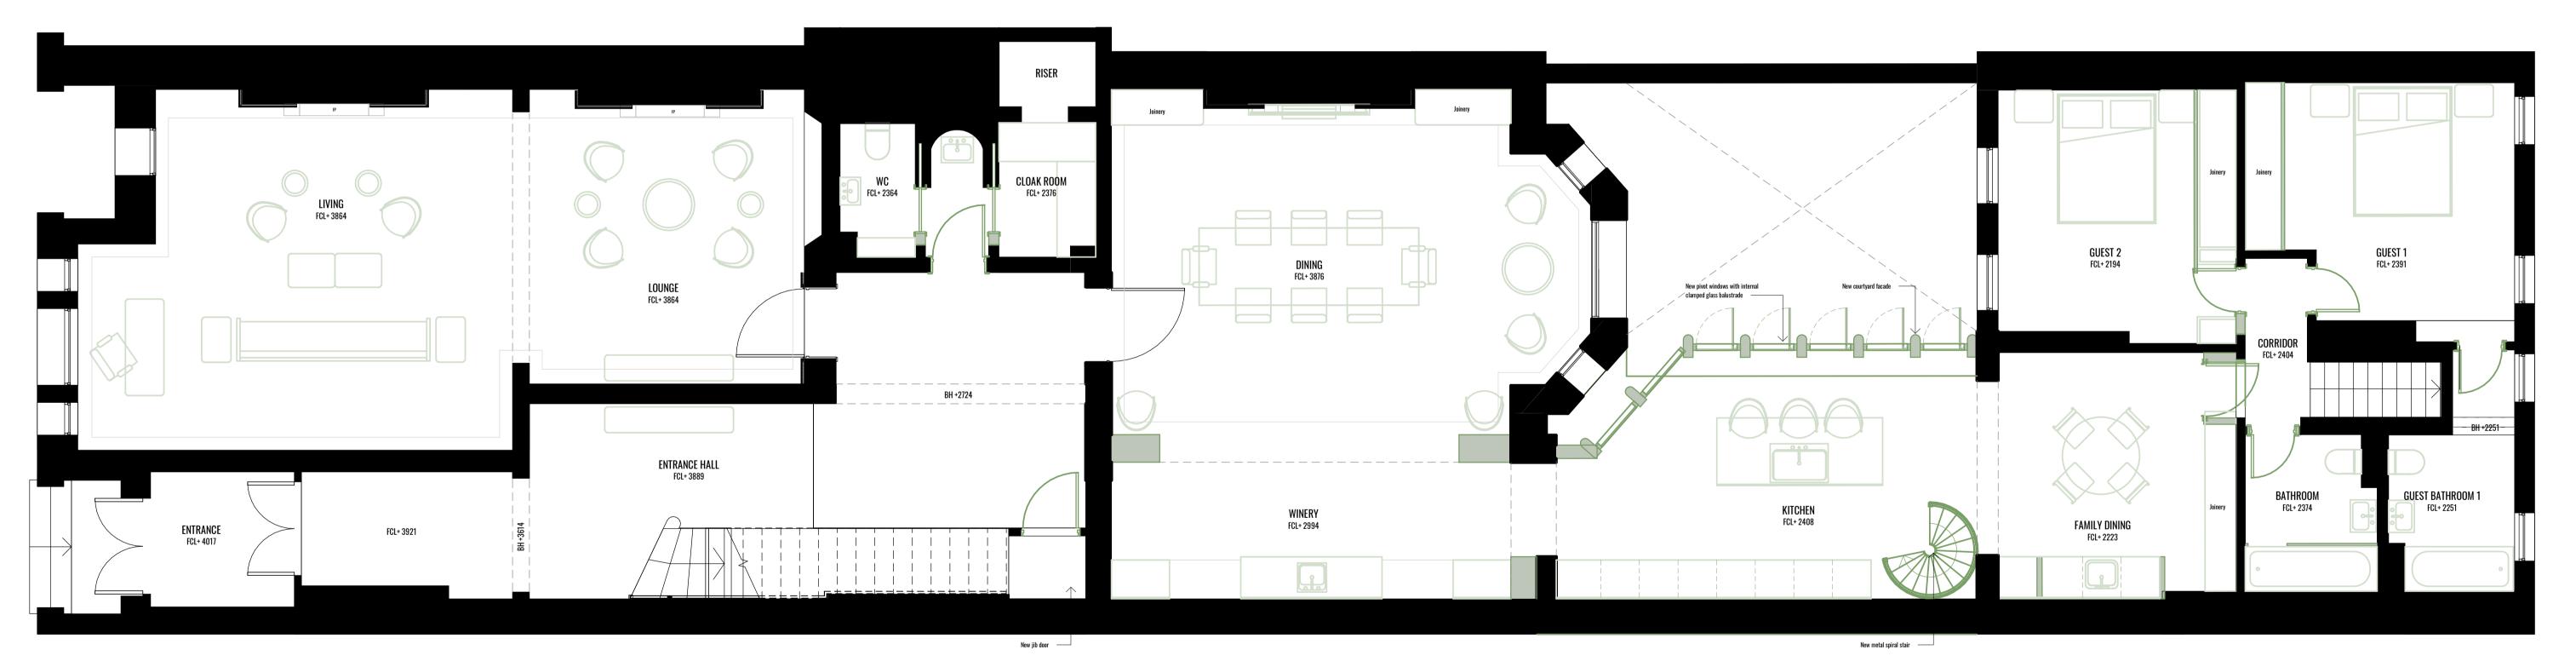

## **Ground Floor Proposed Plan**

**DOWEN FARMER ARCHITECTS** 

Unit 601, Level 6, Peckham Levels, 95A Rye Ln, London

SE15 4ST

T: 020 8058 7997 W: www.dowenfarmer.com

Project Sheet number **4 CAMBRIDGE GATE** 1089 -GA - 1007 Sheet name Project address Proposed Ground & Lower Ground Floor Plans 4 Cambridge Gate, Regents Park, NW1 4JX Sheet scale 1:50 @ A1 Client PRIVATE Date/time 06/09/2022 12:06:47

Issued Checked Rev Description 06/09/2022 PB Planning Issue Scale Bar: 1:50 @ A1 (Metres)

## Project status

## Planning

GENERAL NOTES:

This drawing is not for construction and is for information purposes only. Contractor to provide detailed design and construction information. This drawing is to be read in conjunction with all relevant architects' and engineers' drawings and specifications. Drawings to be read in line with the approved inspectors plan check and all dimensions to be checked on site with any discrepancies reported to the architect.

OS information not accurate and not to be used for measurements.

Dowen Farmer Architects Ltd is incorporated in England & Wales. Company registration number 10861309.