




○ Location Plan

boundary of allotment site


plot 31 allocated to community shed

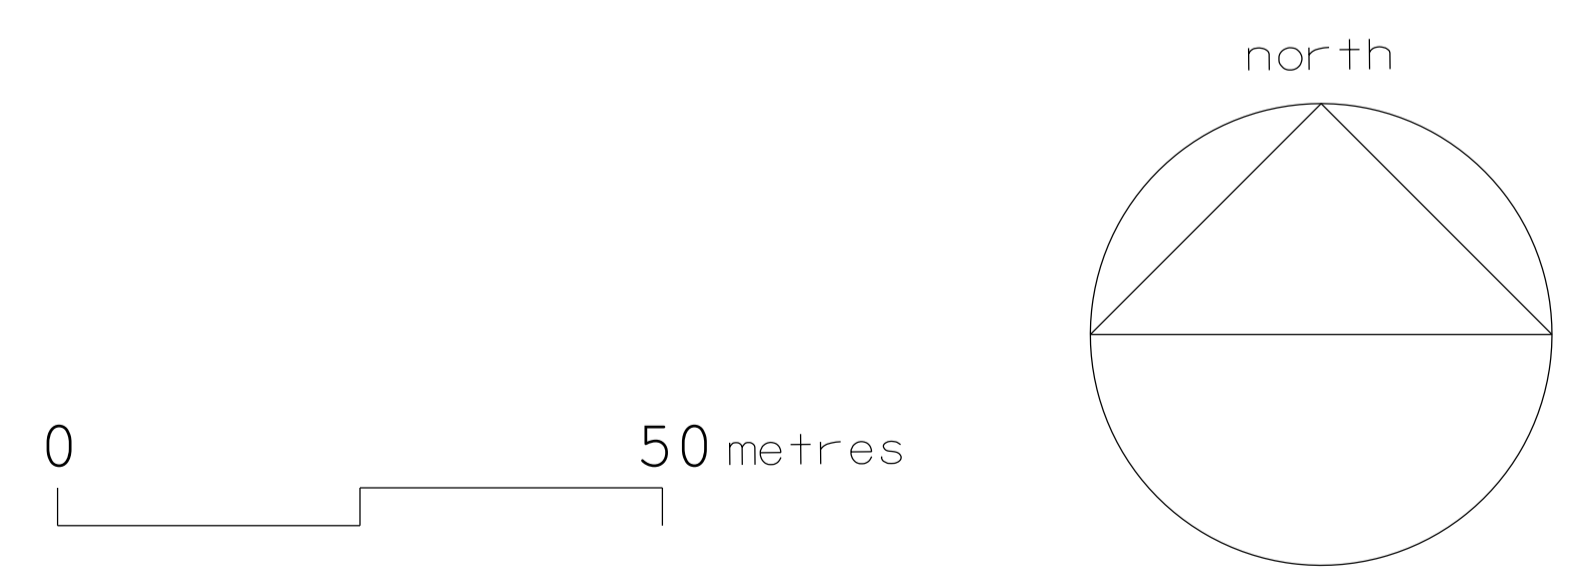

dylan haughton architecture and construction ©
 www.dhac.co – studio@dhac.co – 07903 289085
 23 Allensbury Place, London NW1 9YR
 Not valid for construction unless status indicates construction. Do not scale, use figured dimensions

Fitzroy Park Allotment Association
 Revisions
 dm chd
 dh dh A 12 01 2018 issued for information
 dh dh B 15 10 2018 notes added


176 100 01 B
 Drawing title: Location Plan Existing
 Status: consent
 Scale: 1:1250 @ A3
 Date: 12 01 2017

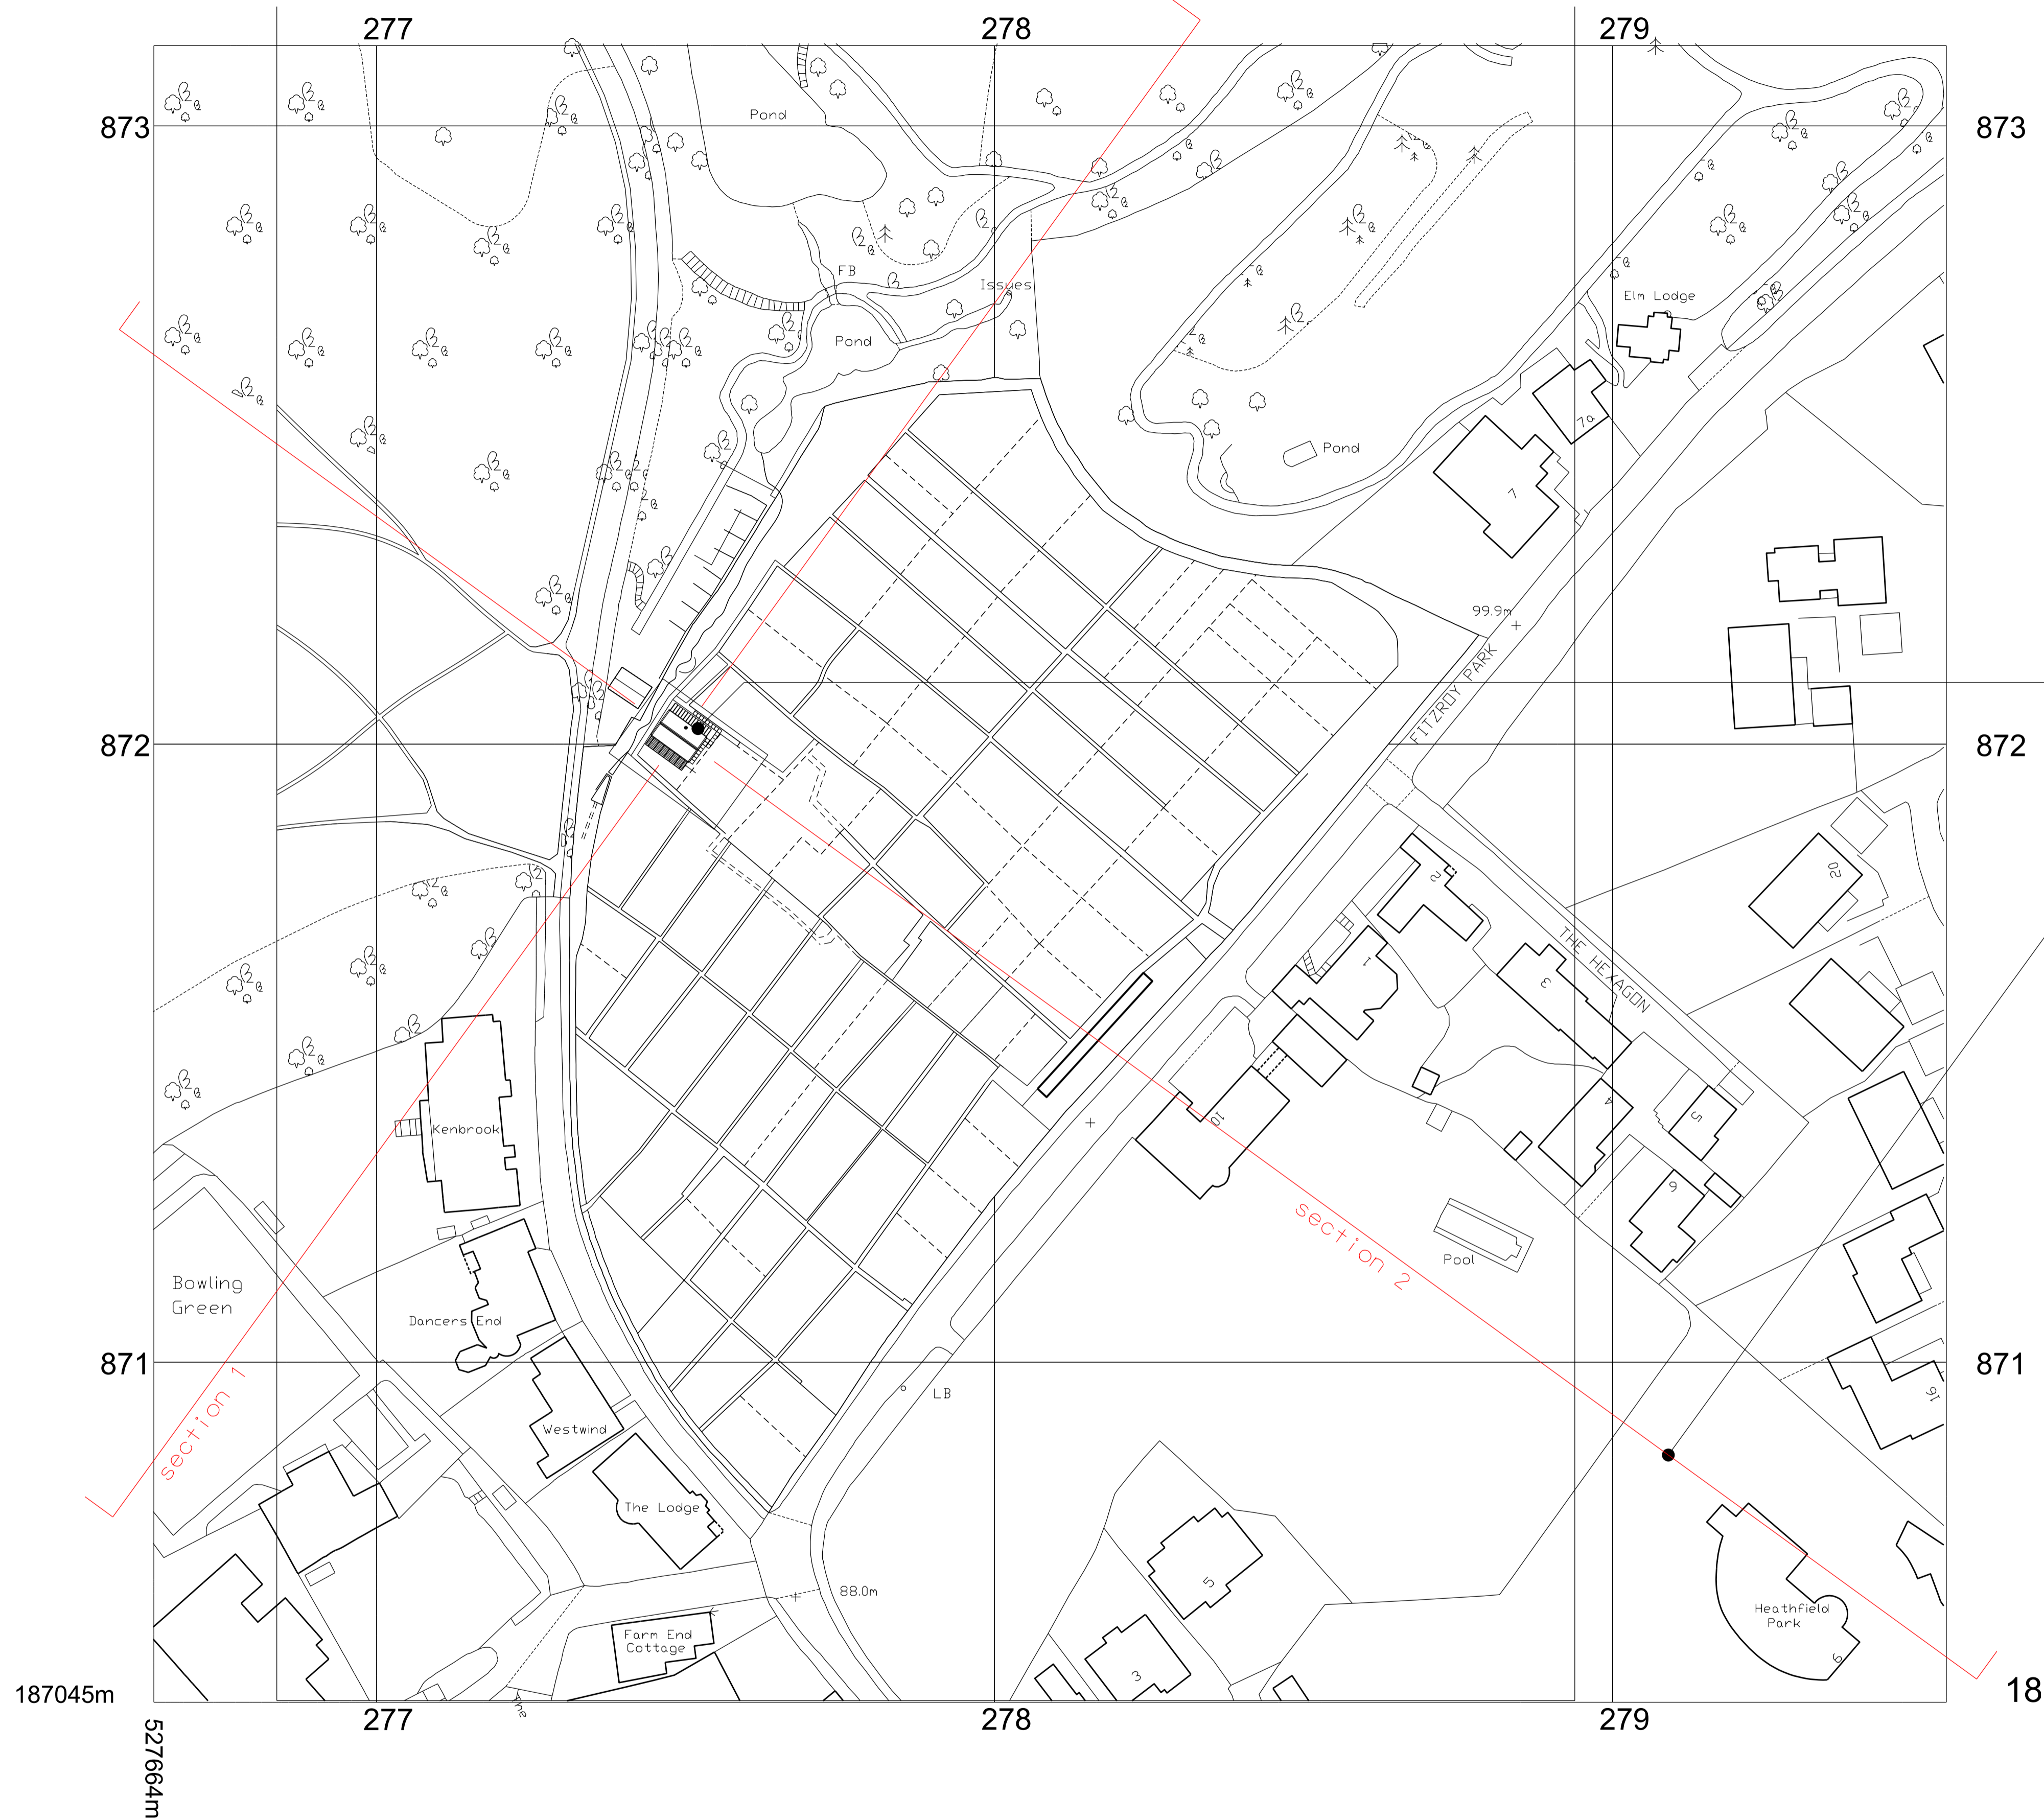

Location Plan

new community shed

site sections showing slope of site refer to drawing 176/200/02

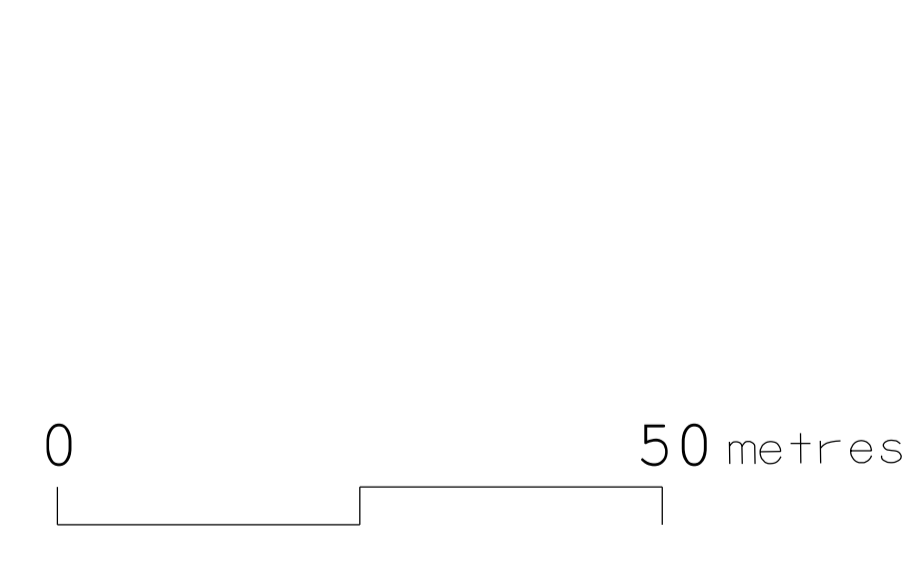

dylan haughton architecture and construction ©
 www.dhac.co – studio@dhac.co – 07903 289085
 23 Allensbury Place, London NW1 9YR
 Not valid for construction unless status indicates construction. Do not scale, use figured dimensions


Fitzroy Park Allotment Association

Revisions


dn	chd	dh	dh	date	description
dh	dh	A	12 01 2018	issued for information	
dh	dh	B	15 10 2018	notes and wc added	
dh	dh	C	25 01 2022	composting wc omitted	
dh	dh	D	04 11 2022	southern canopy omitted, pergola added	

176 200 01 D

Drawing title: Location Plan Proposed
 Status: consent
 Scale: 1:1250 @ A3
 Date: 12 01 2018

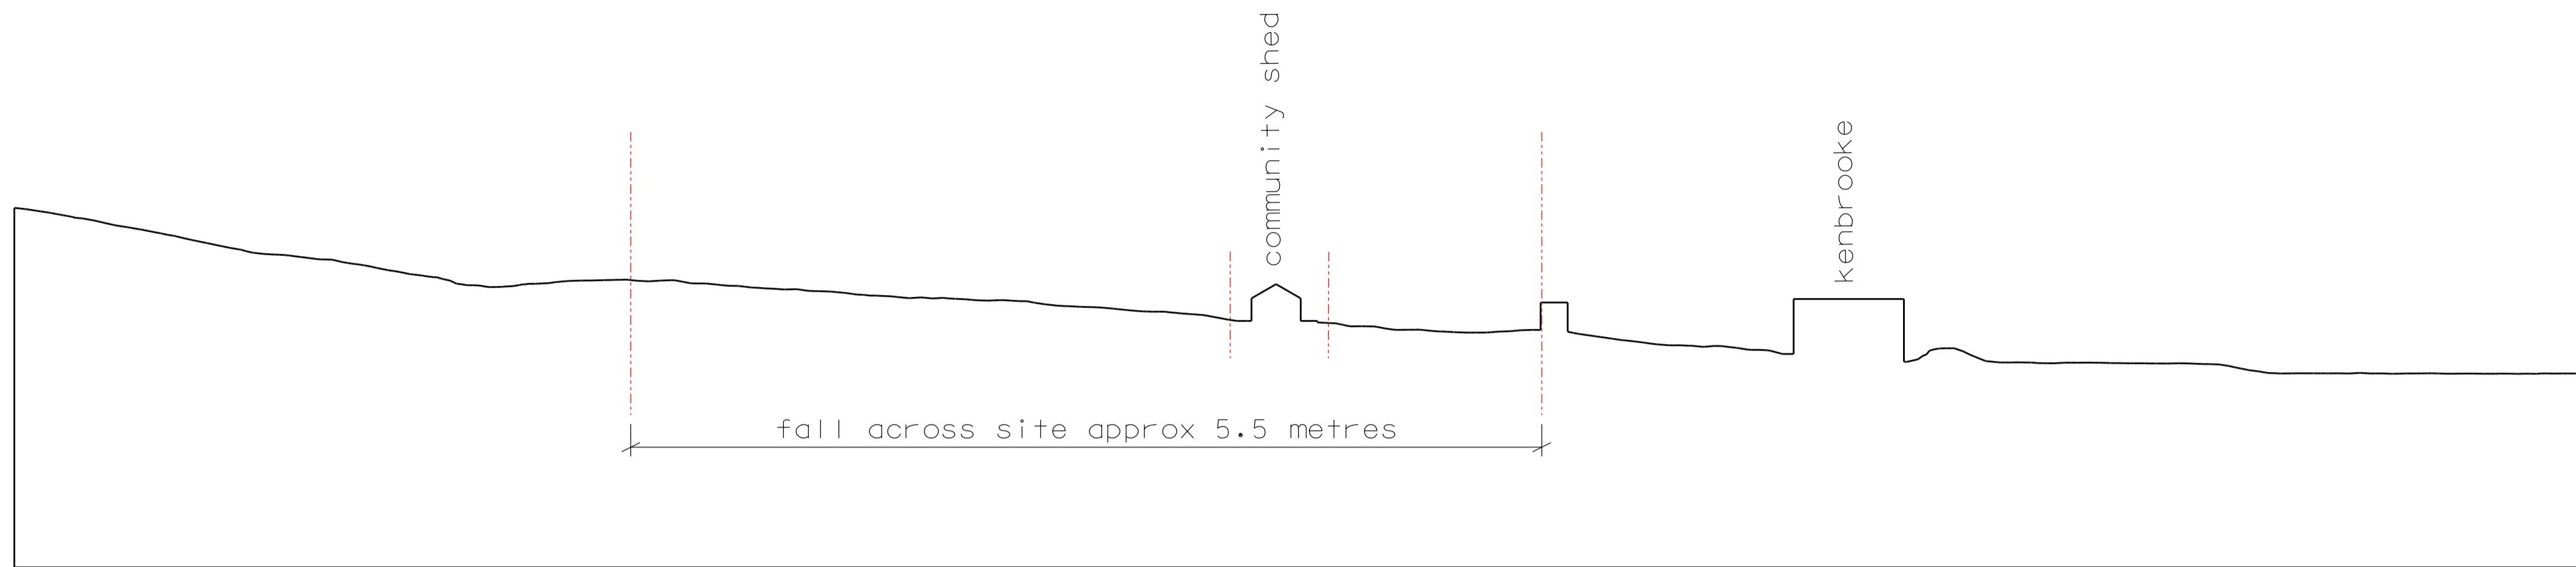


○ Site Section 1

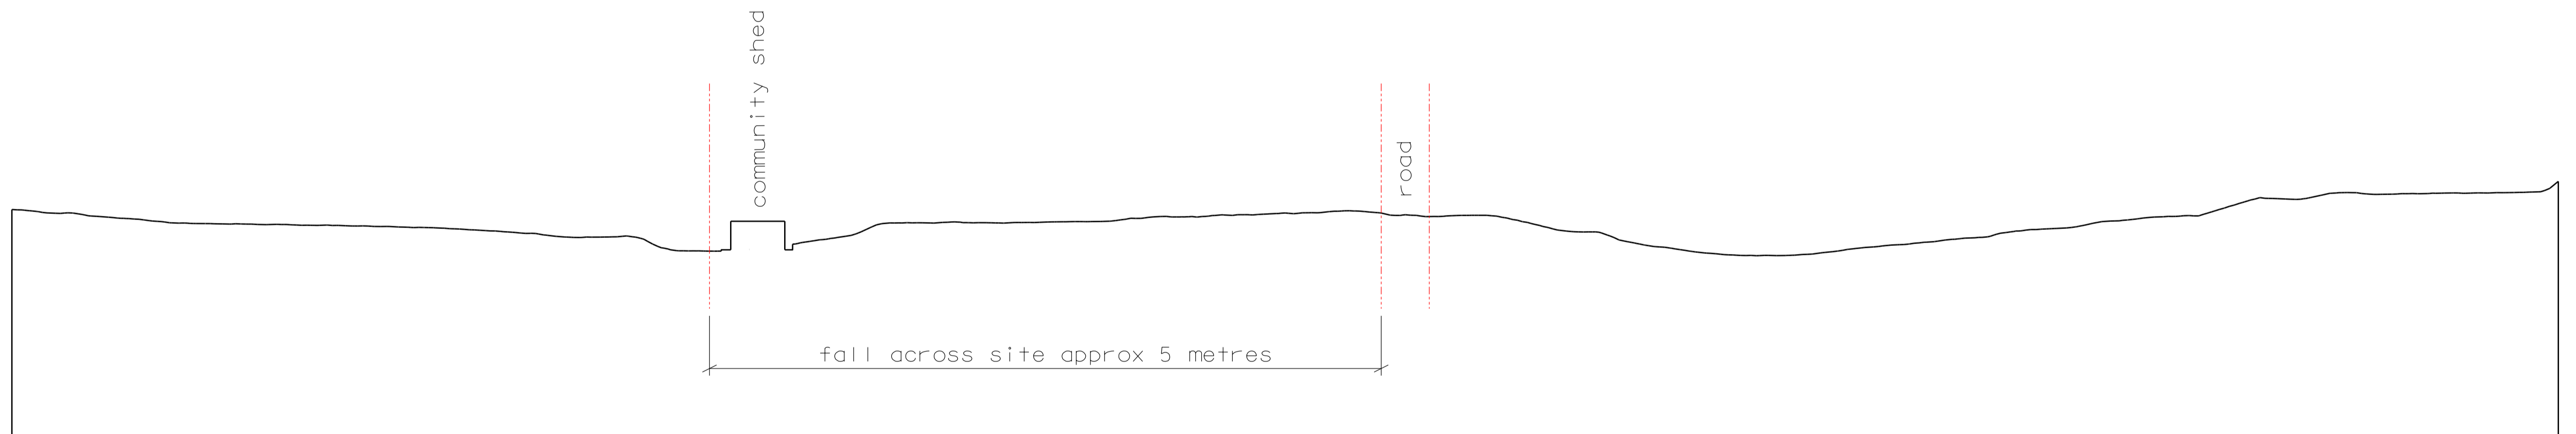

○ Site Section 2



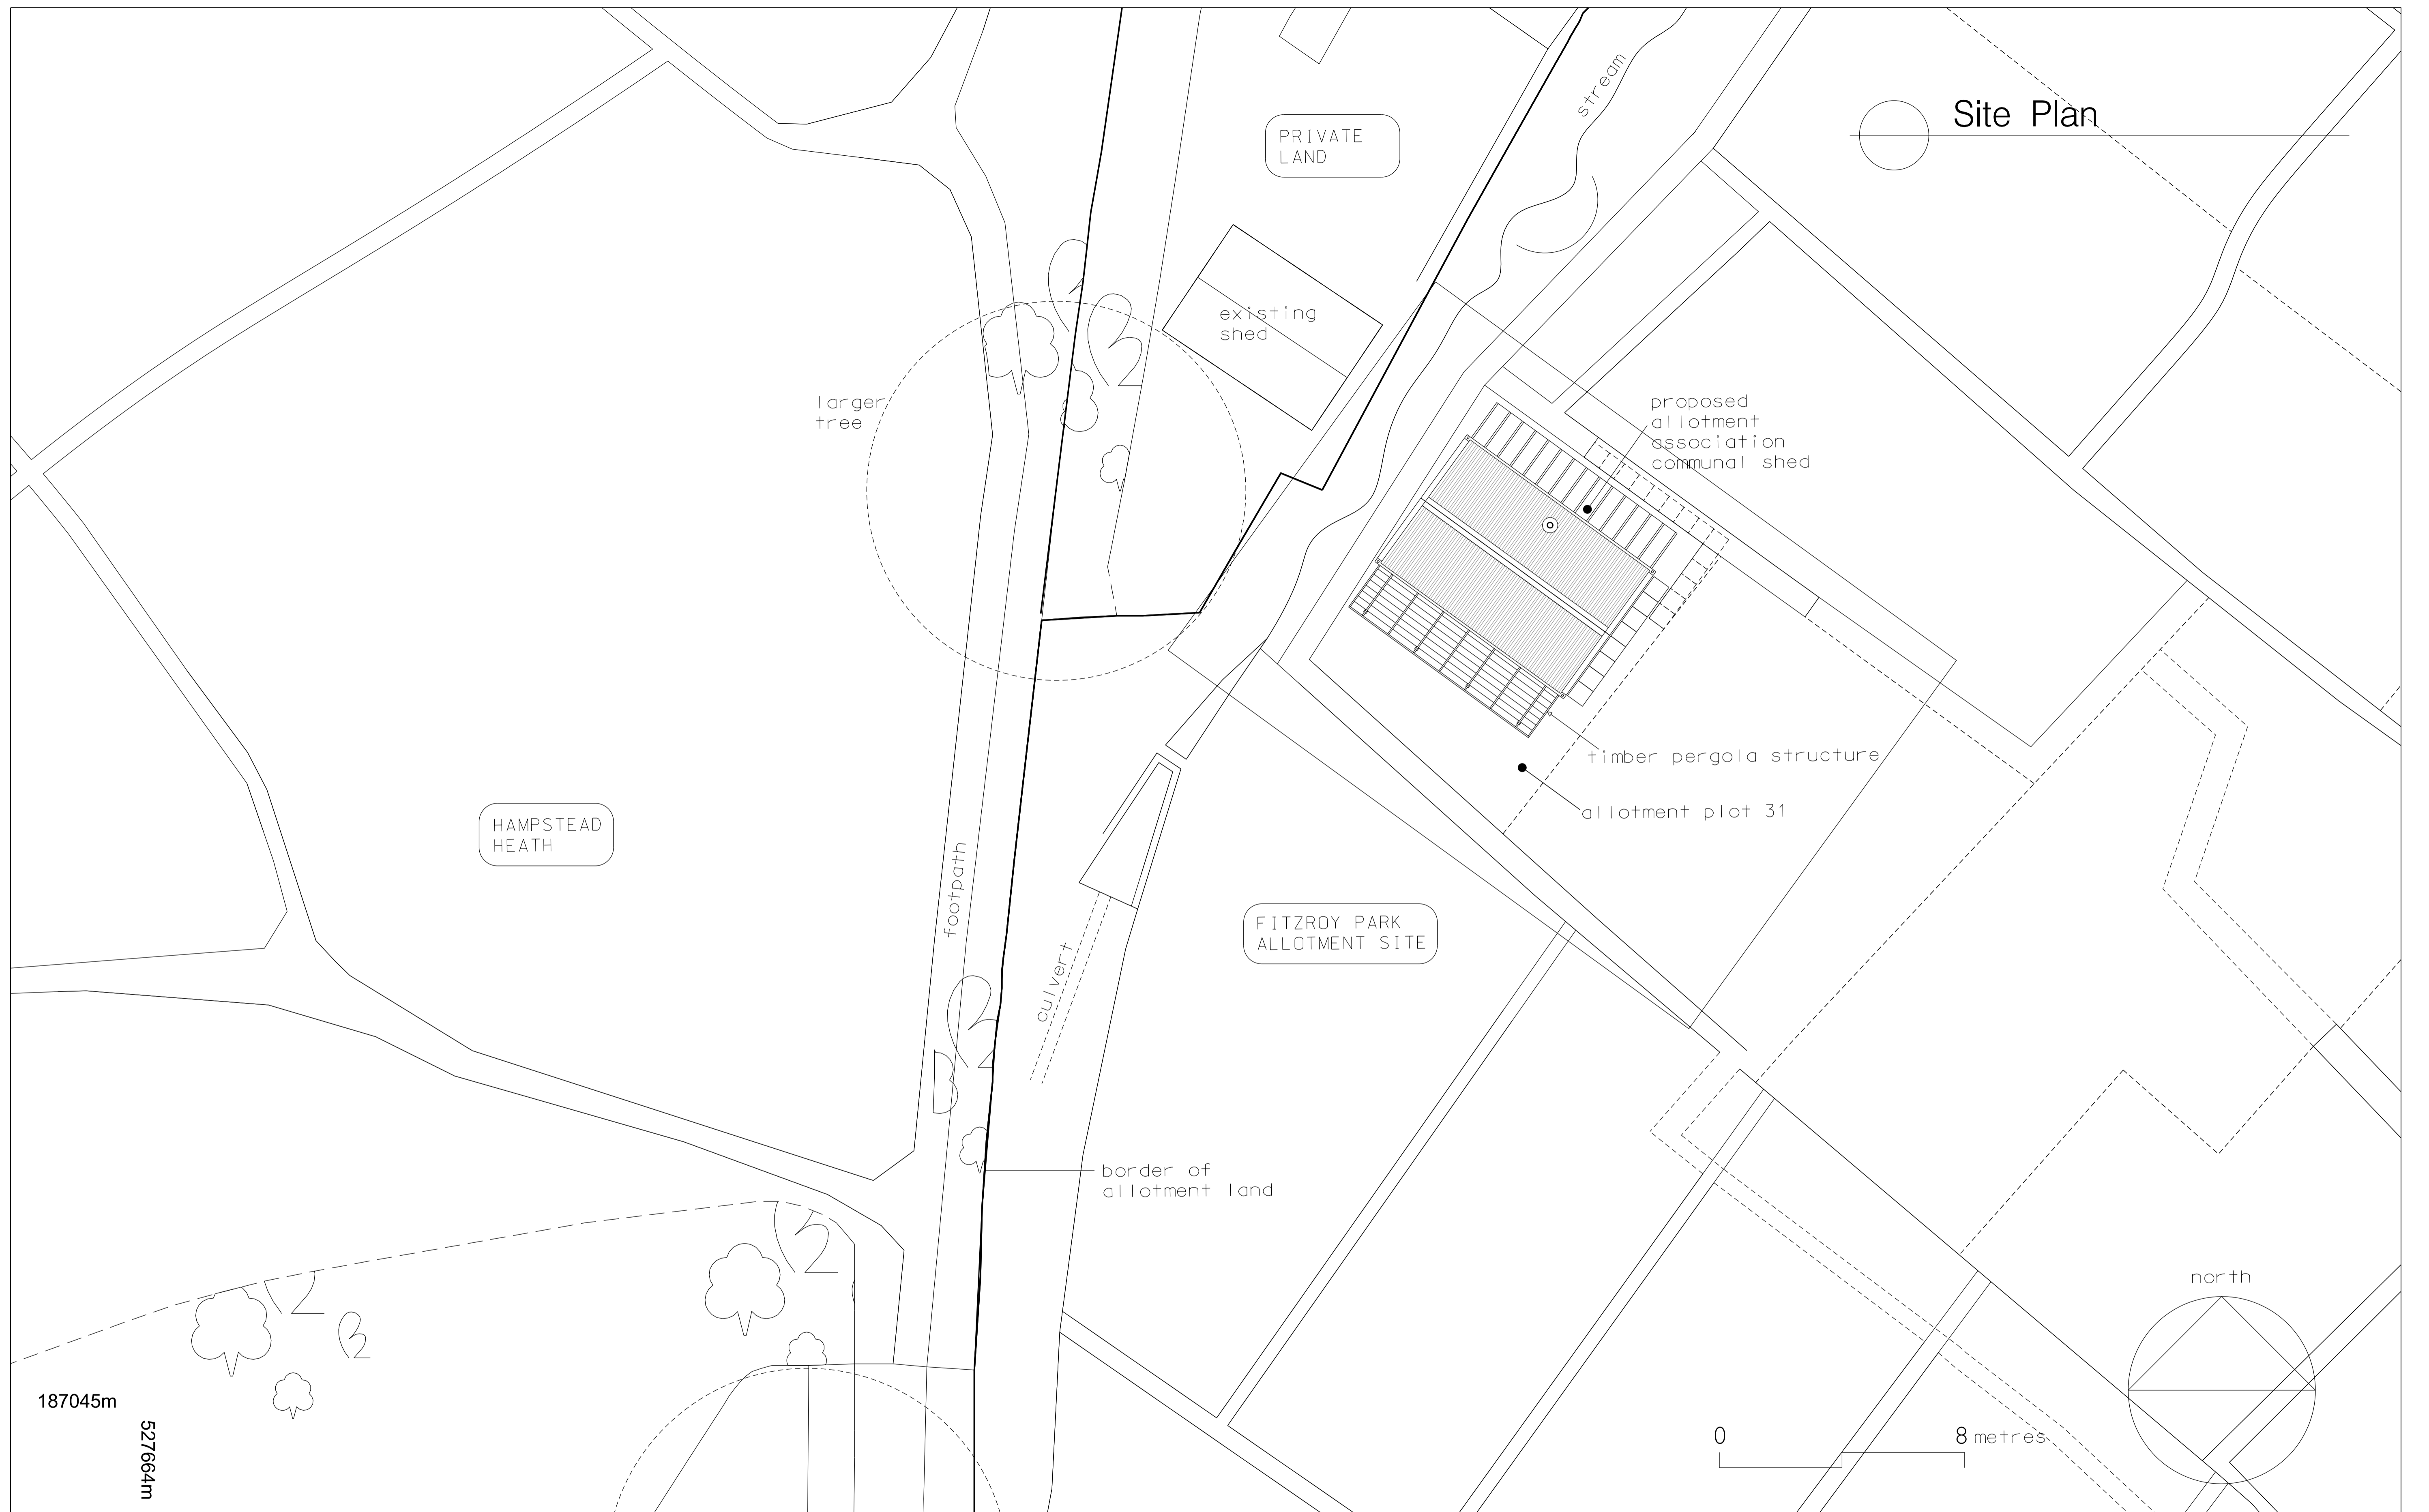

dylan haughton architecture and construction ©
 www.dhac.co – studio@dhac.co – 07903 289085
 23 Allensbury Place, London NW1 9YR

Not valid for construction unless status indicates construction. Do not scale, use figured dimensions

Fitzroy Park Allotment Association

Revisions
 drn chd

dh	dh	A	12 01 2018	issued for information
dh	dh	B	27 10 2018	notes amended
dh	dh	C	08 11 2018	notes amended
dh	dh	D	25 01 2022	shed width reduced
dh	dh	E	04 11 2022	southern canopy omitted, pergola added


176 200 03 E

Drawing title: Site Plan showing proposal


Status: consent

Scale: 1:200 @ A3

Date: 12 01 2018

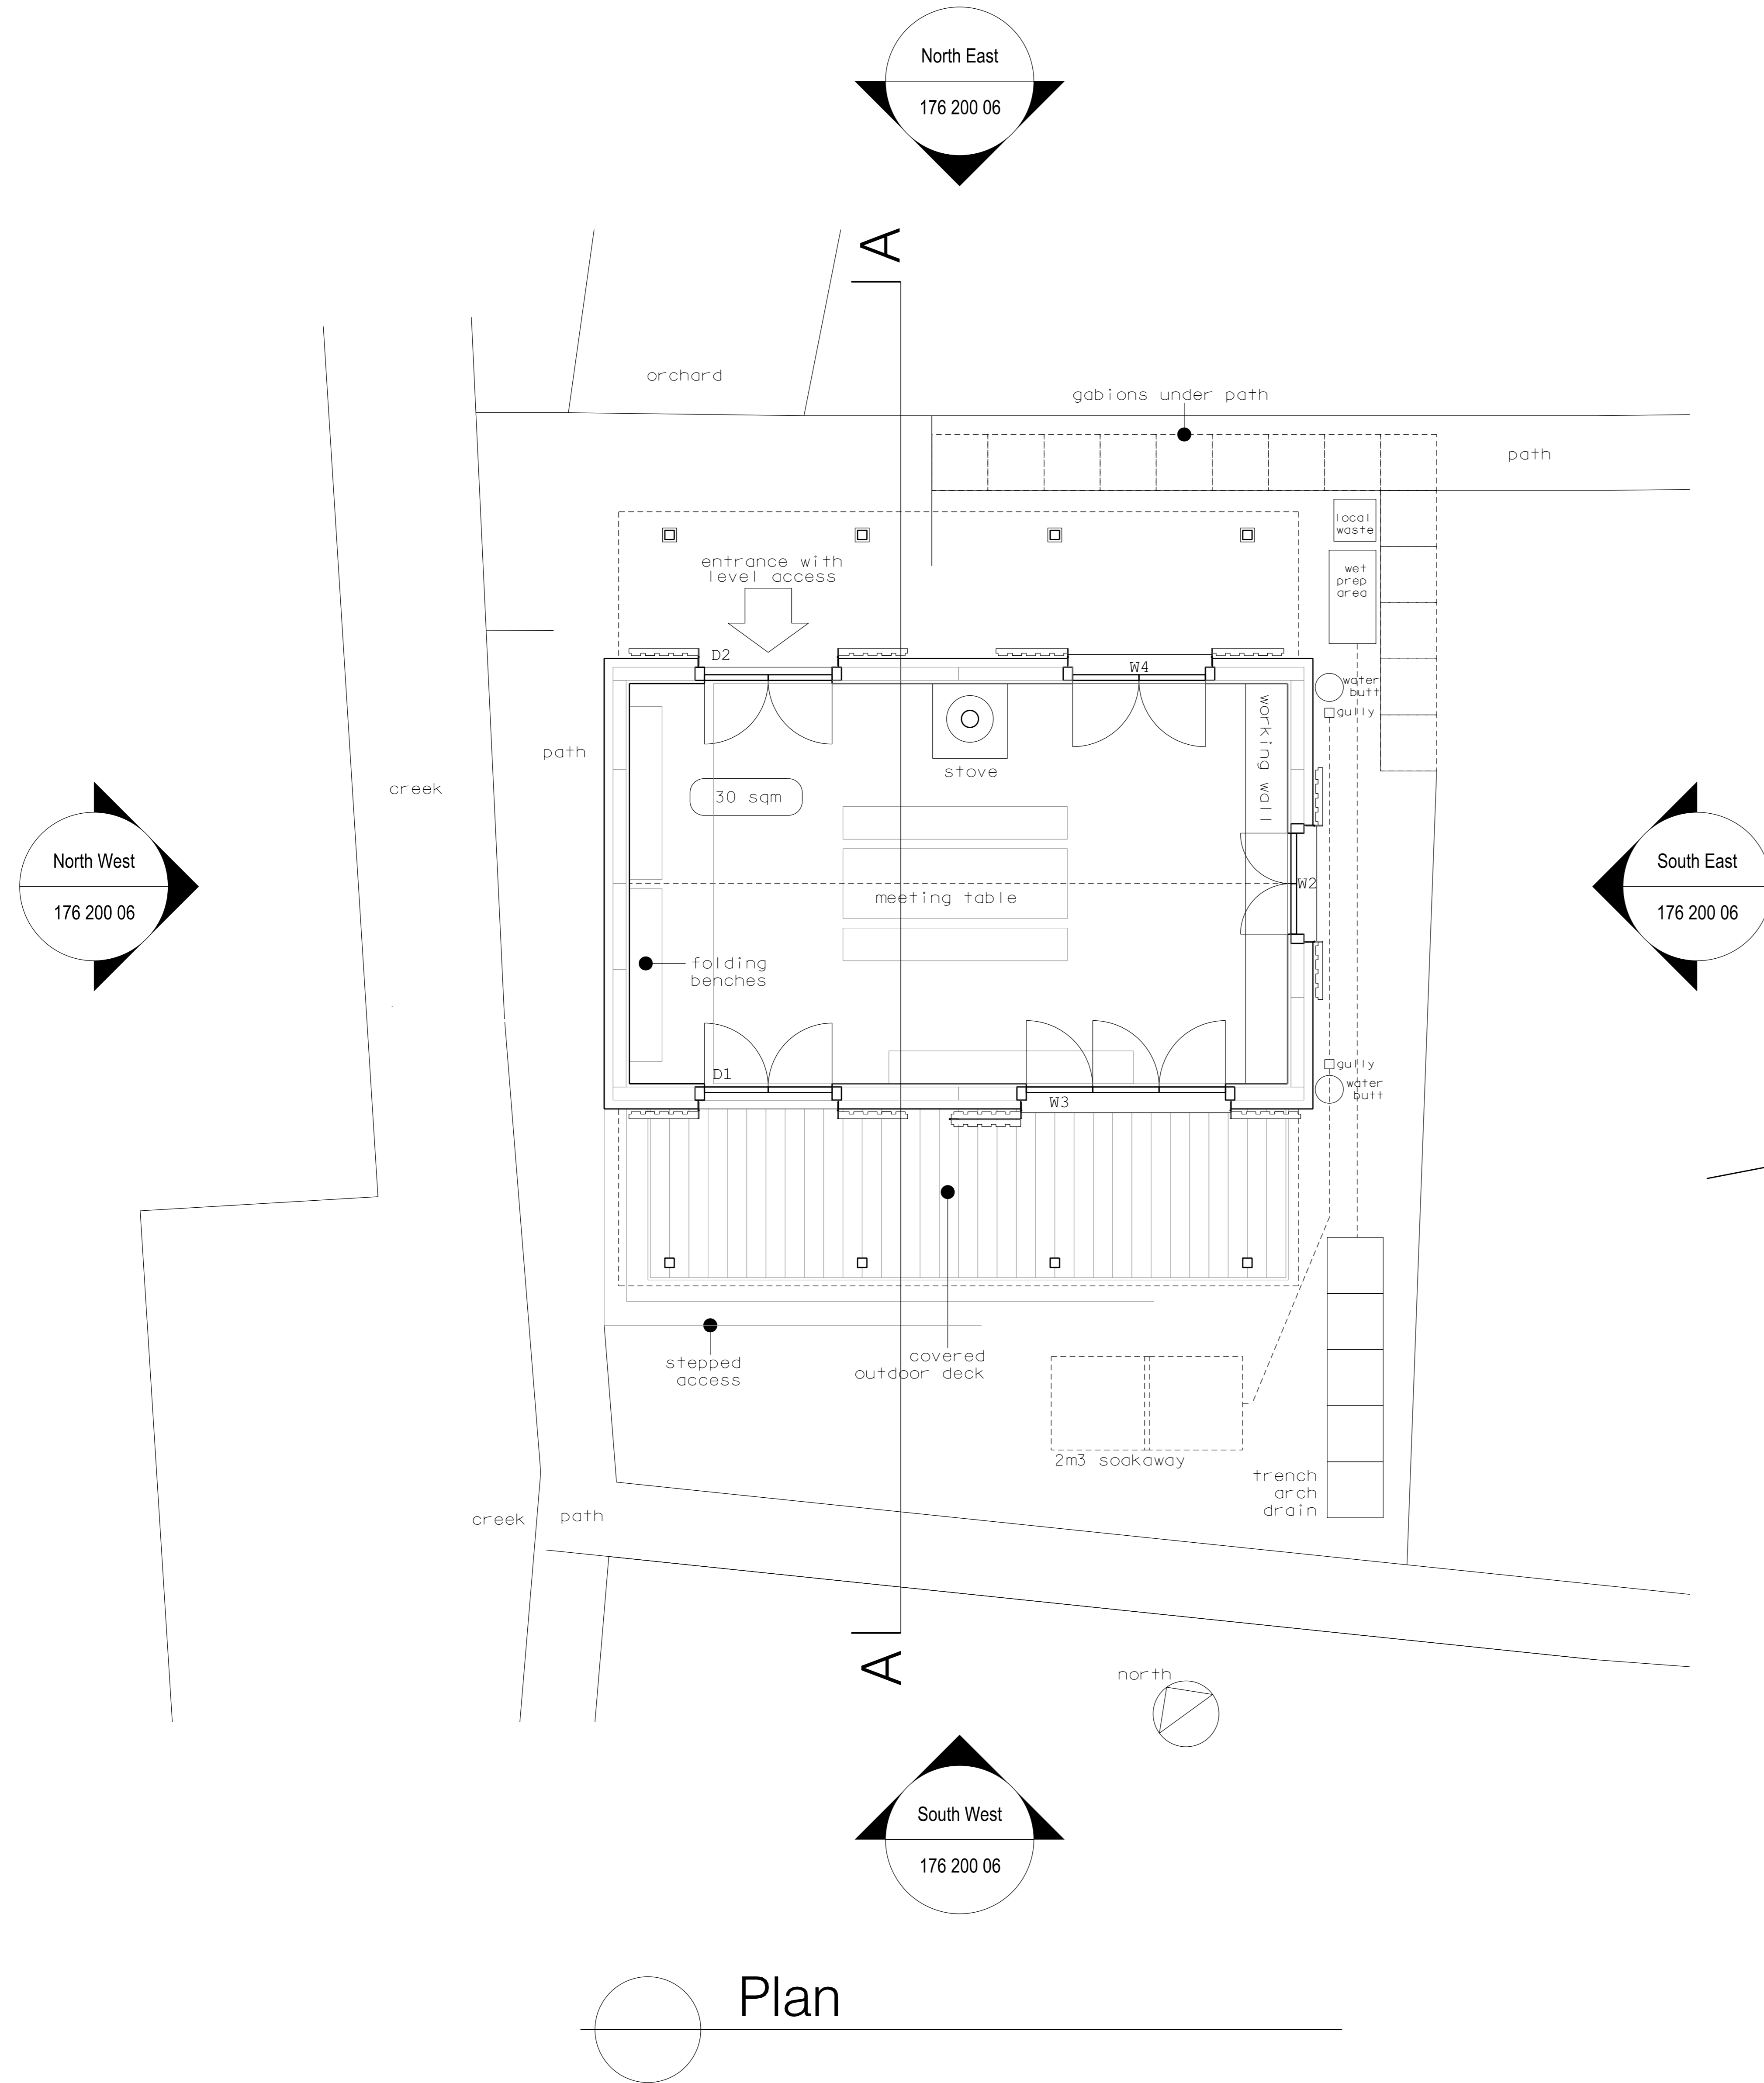

Plan

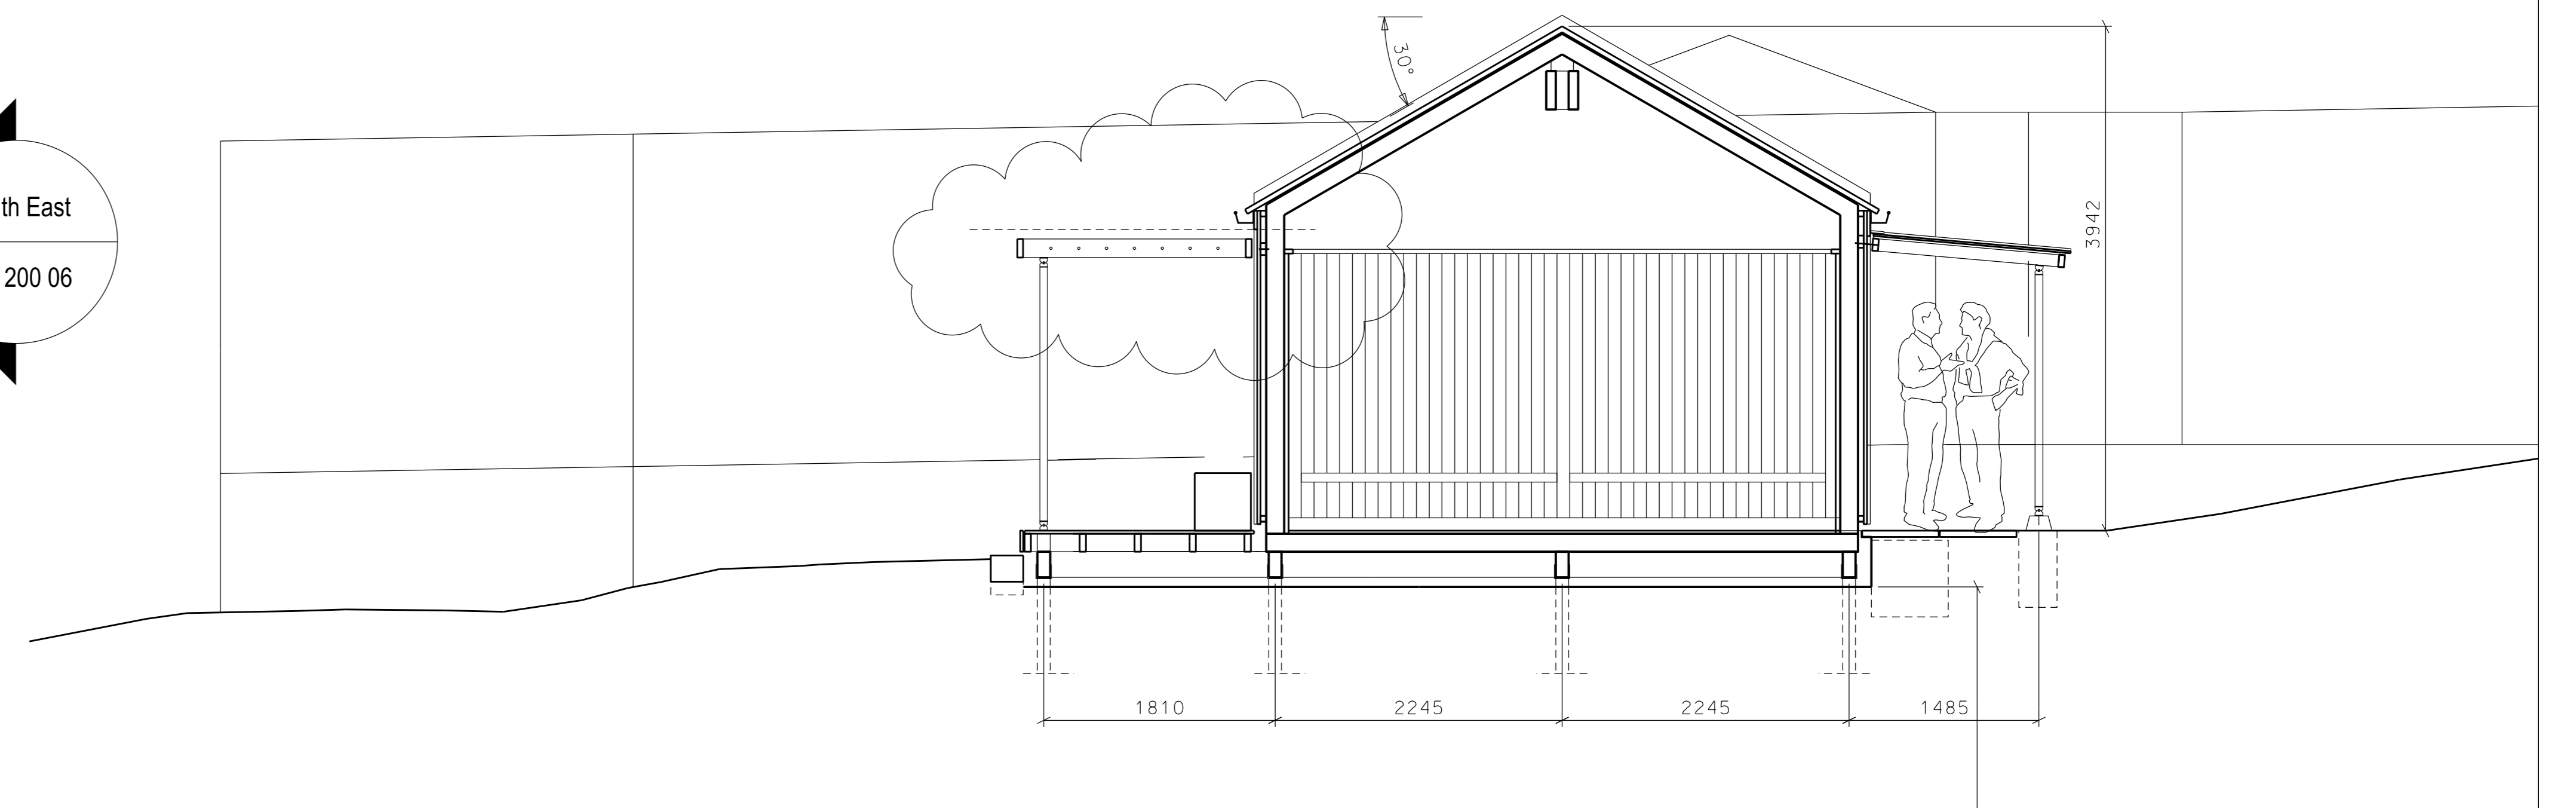

Section AA

0 4 metres

dylan haughton architecture and construction ©
 www.dhac.co – studio@dhac.co – 07903 289085
 23 Allensbury Place, London NW1 9YR

Not valid for construction unless status indicates construction. Do not scale, use figured dimensions

Fitzroy Park Allotment Association

Revisions
 drn_chd

- dh dh A 12 01 2018 issued for information
- dh dh B 16 10 2018 revisions to canopy, eaves, verge and cladding
- dh dh C 08 11 2018 window 2 amended
- dh dh D 23 10 2020 steps amended
- dh dh E 25 01 2022 shed width reduced
- dh dh F 14 04 2022 soakaway added

drn_chd

- dh dh G 04 11 2022 southern canopy omitted, pergola added

176 200 05 G


Drawing title: Proposed Plan and Section

Status: consent


Scale: 1:100 @ A3

Date: 12 01 2018


- Materials
1. Zinc coated roof
 2. Recycled timber windows
 3. Steel, timber and polycarbonate canopy
 4. Vertical timber cladding
 5. Timber open pergola structure

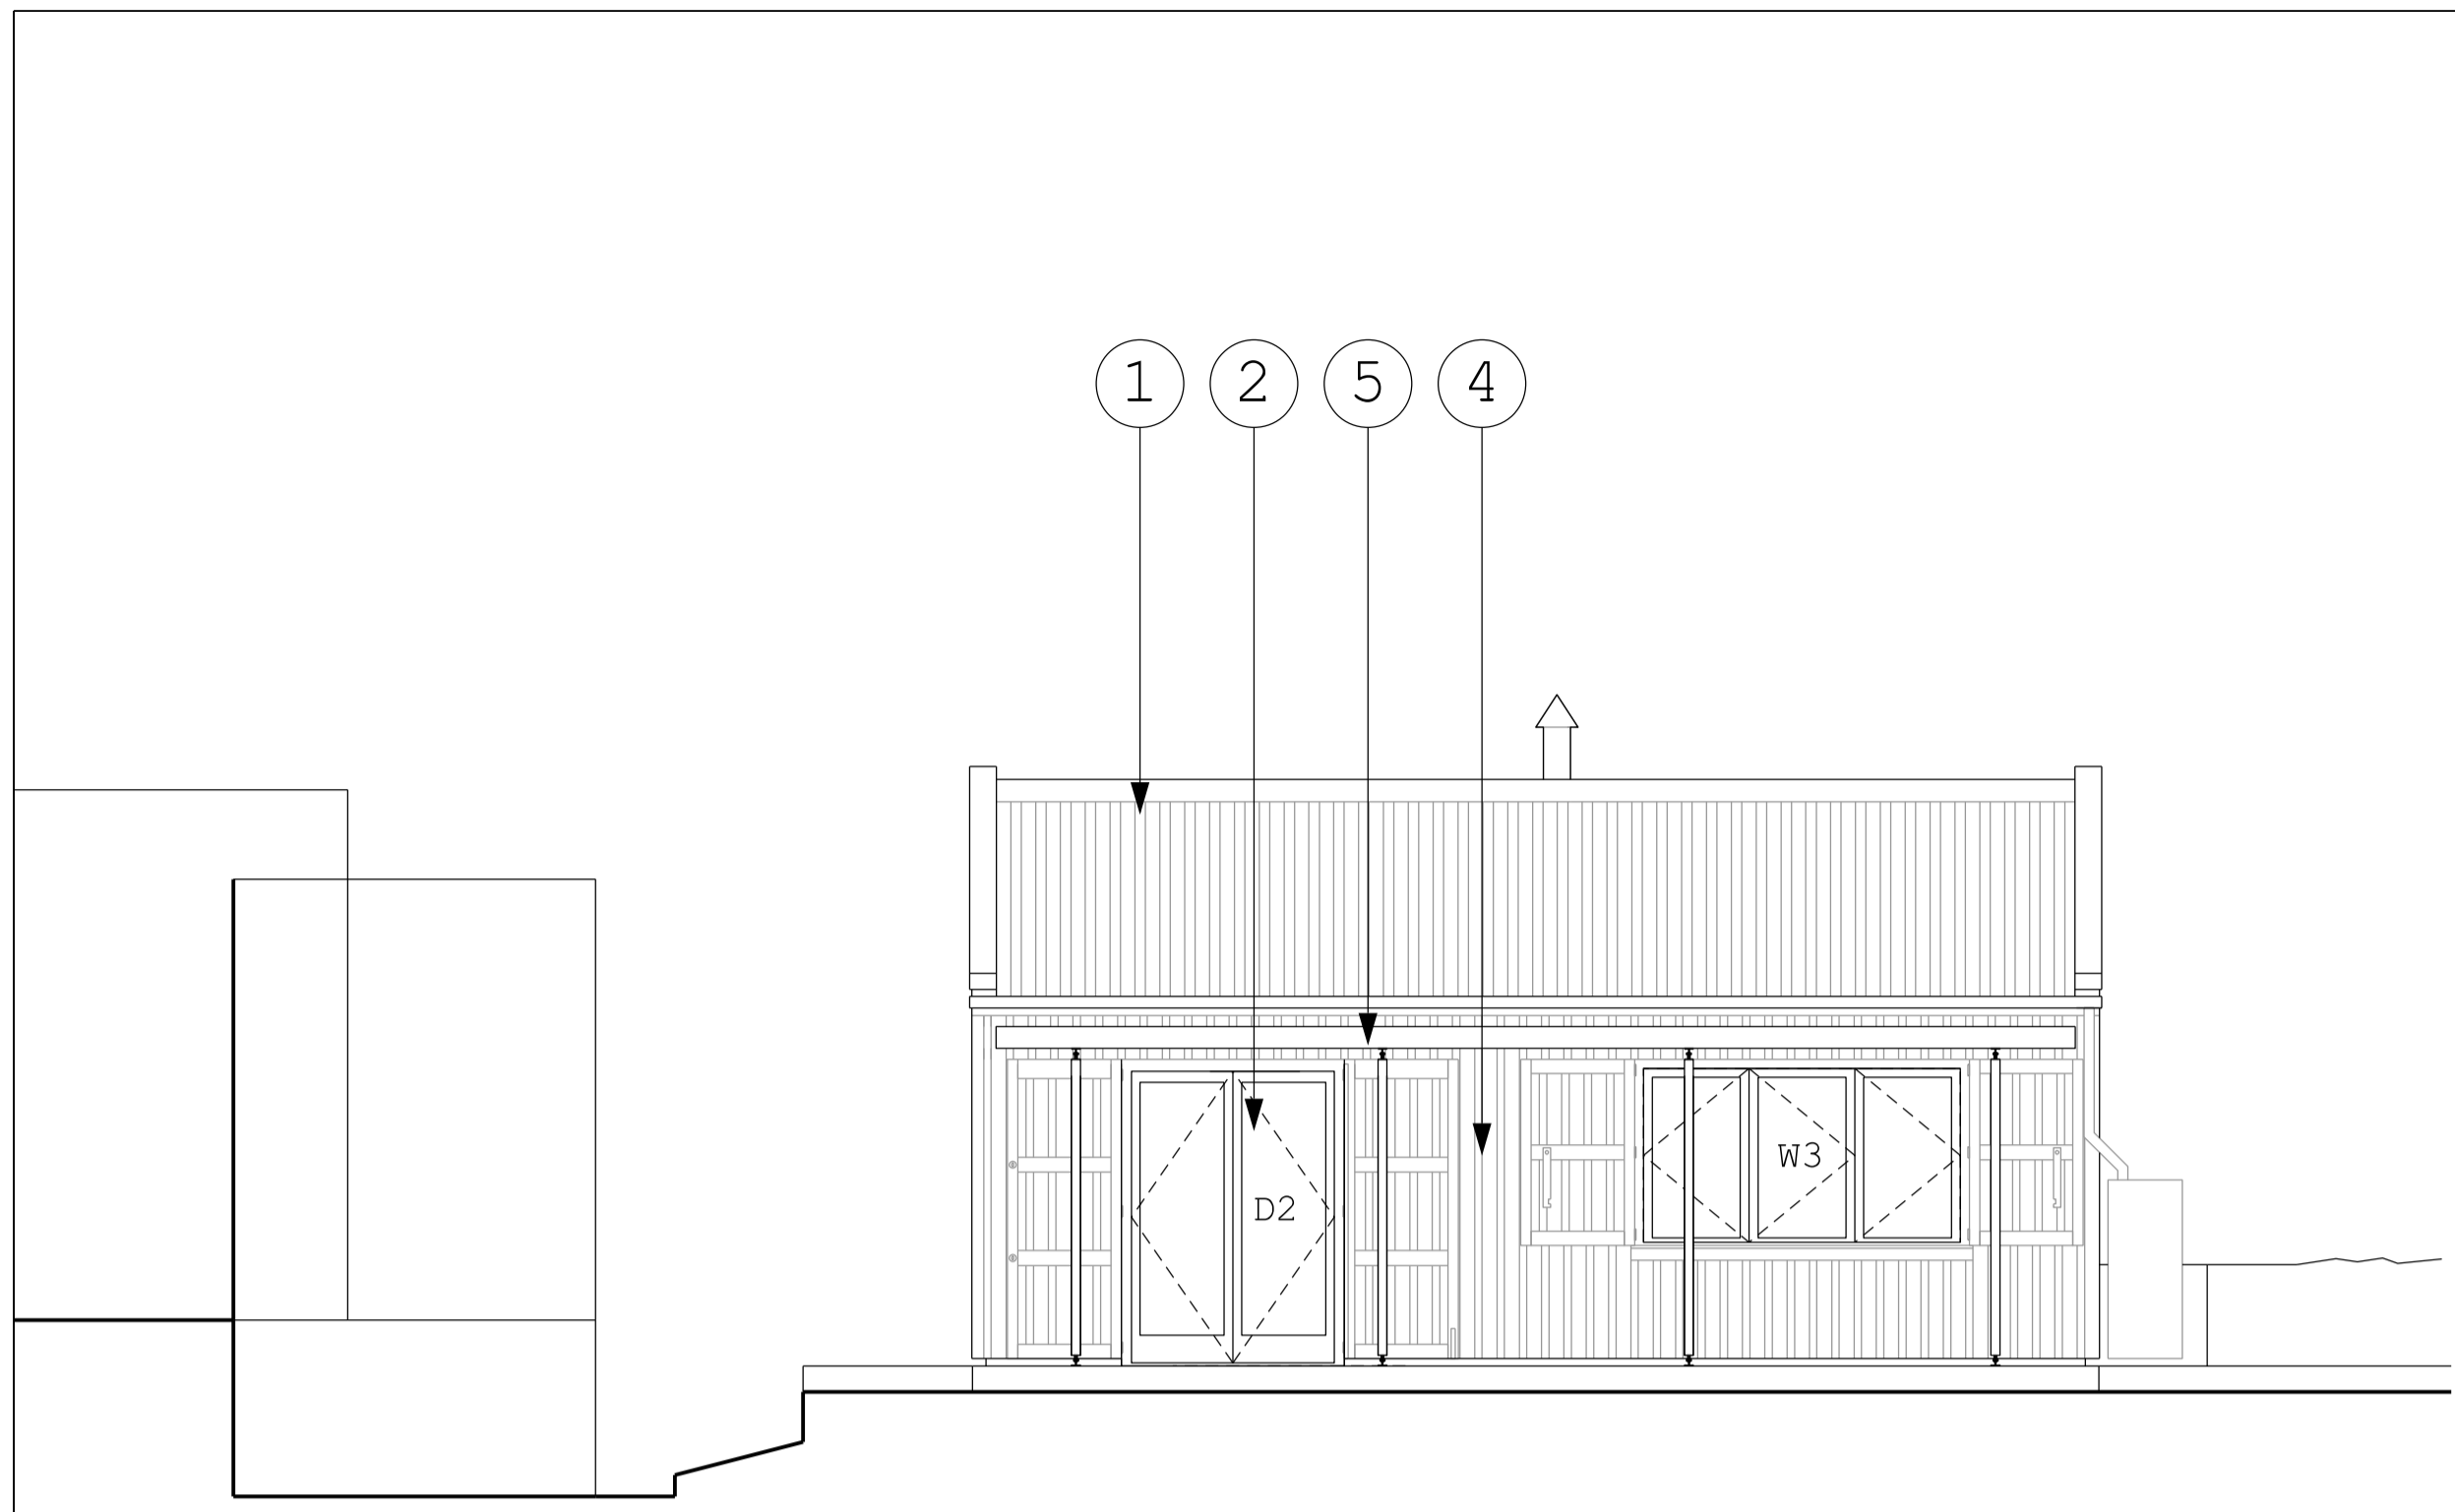


○ South West

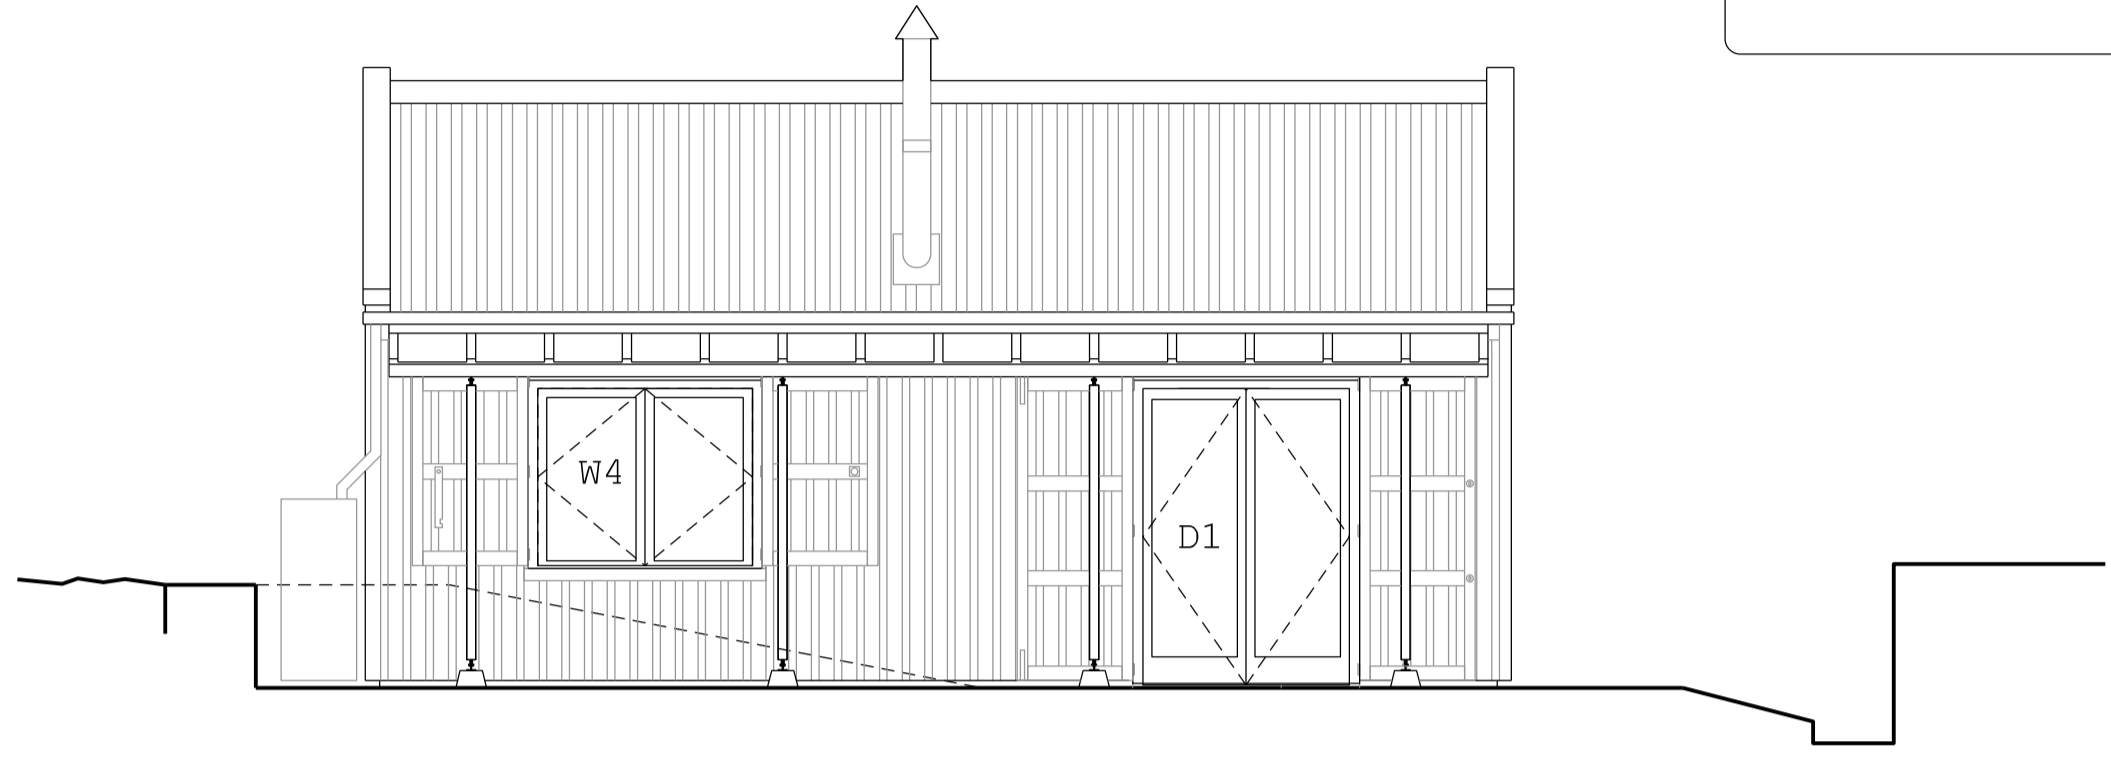

○ North East

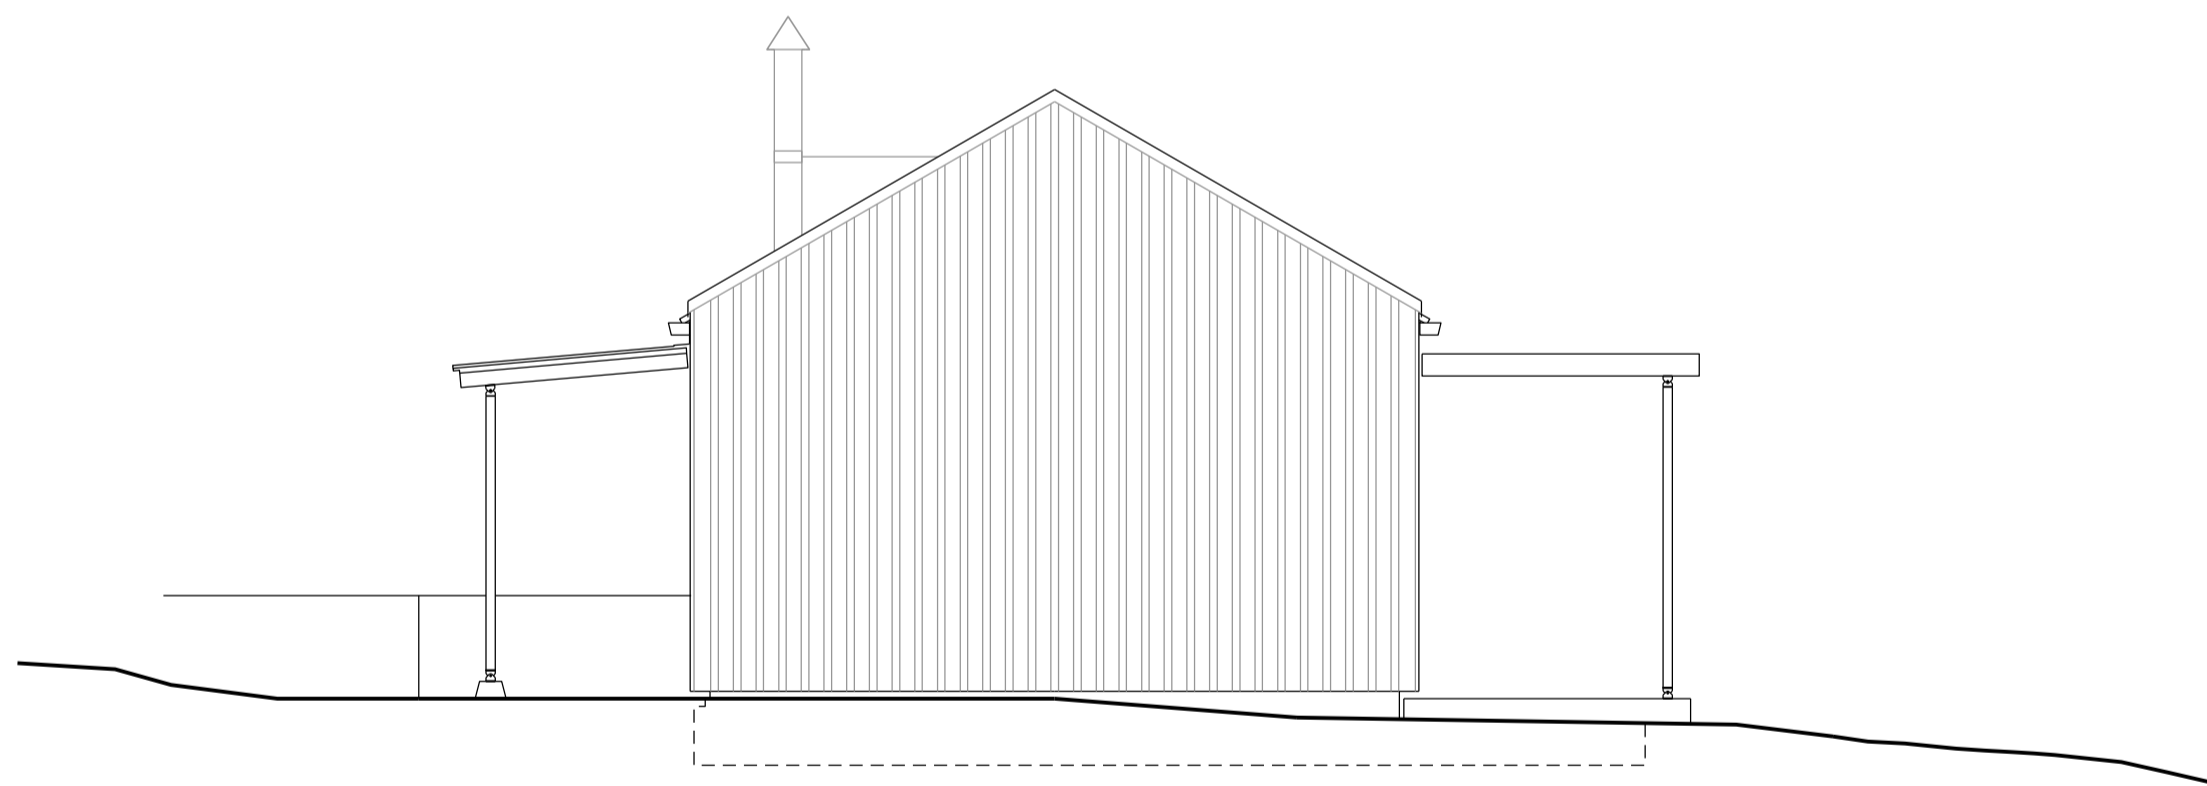

○ North West

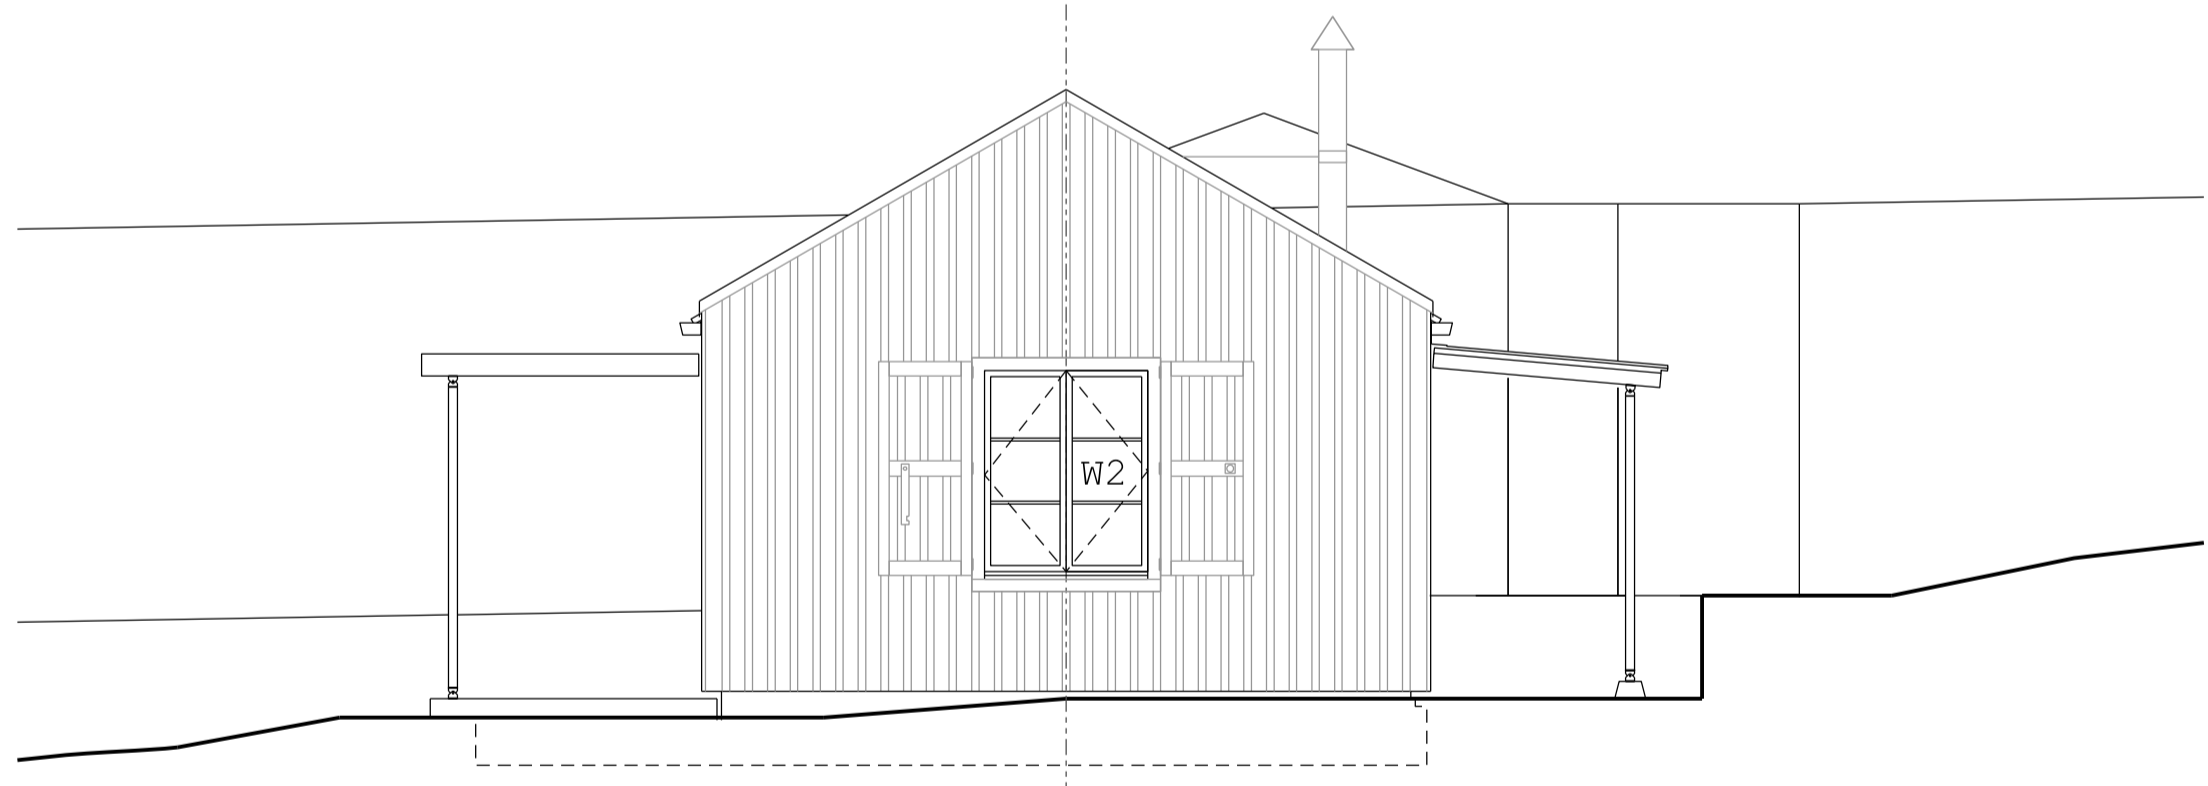

○ South East



dylan haughton architecture and construction ©
 www.dhac.co – studio@dhac.co – 07903 289085
 23 Allensbury Place, London NW1 9YR

Not valid for construction unless status indicates construction. Do not scale, use figured dimensions

Fitzroy Park Allotment Association

Revisions
 drn chd

dh	dh	A	12 01 2018	issued for information
dh	dh	B	16 10 2018	revisions to canopy, eaves, verge and cladding
dh	dh	C	11 11 2018	shutters added
dh	dh	D	22 01 2022	shed width reduced
dh	dh	E	04 11 2022	southern canopy omitted, pergola added

176 200 06 E


Drawing title: Proposed Elevations

Status: consent


Scale: 1:100 @ A3

Date: 12 01 2018


- Materials
1. Zinc coated roof
 2. Recycled timber windows
 3. Steel, timber and polycarbonate canopy
 4. Vertical timber cladding
 5. Timber open pergola structure

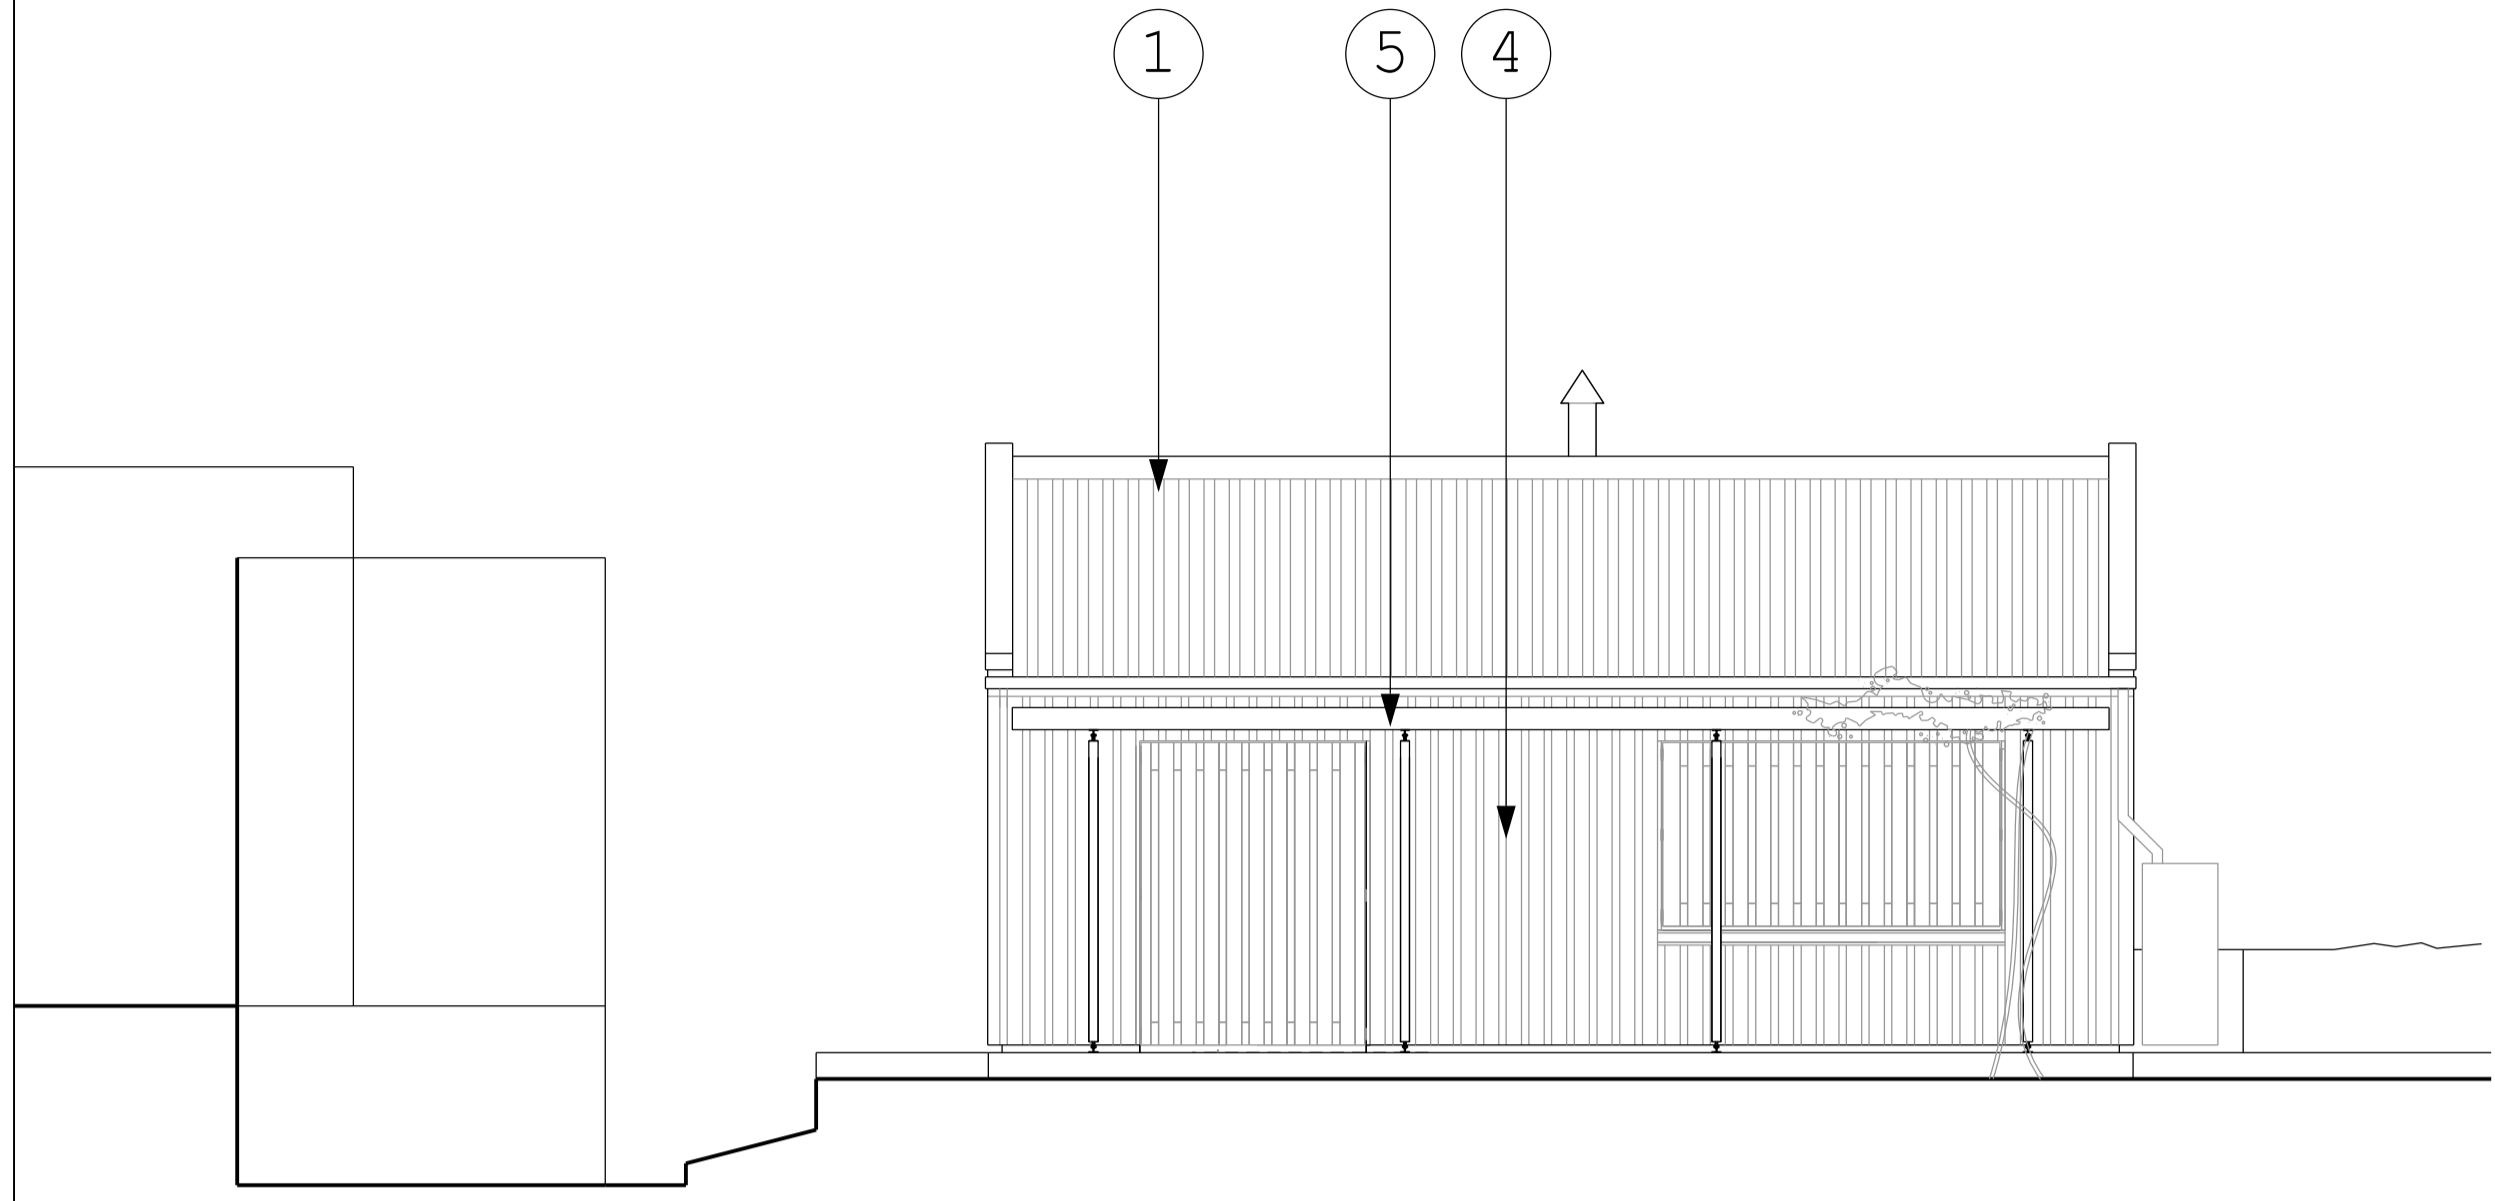


○ South West

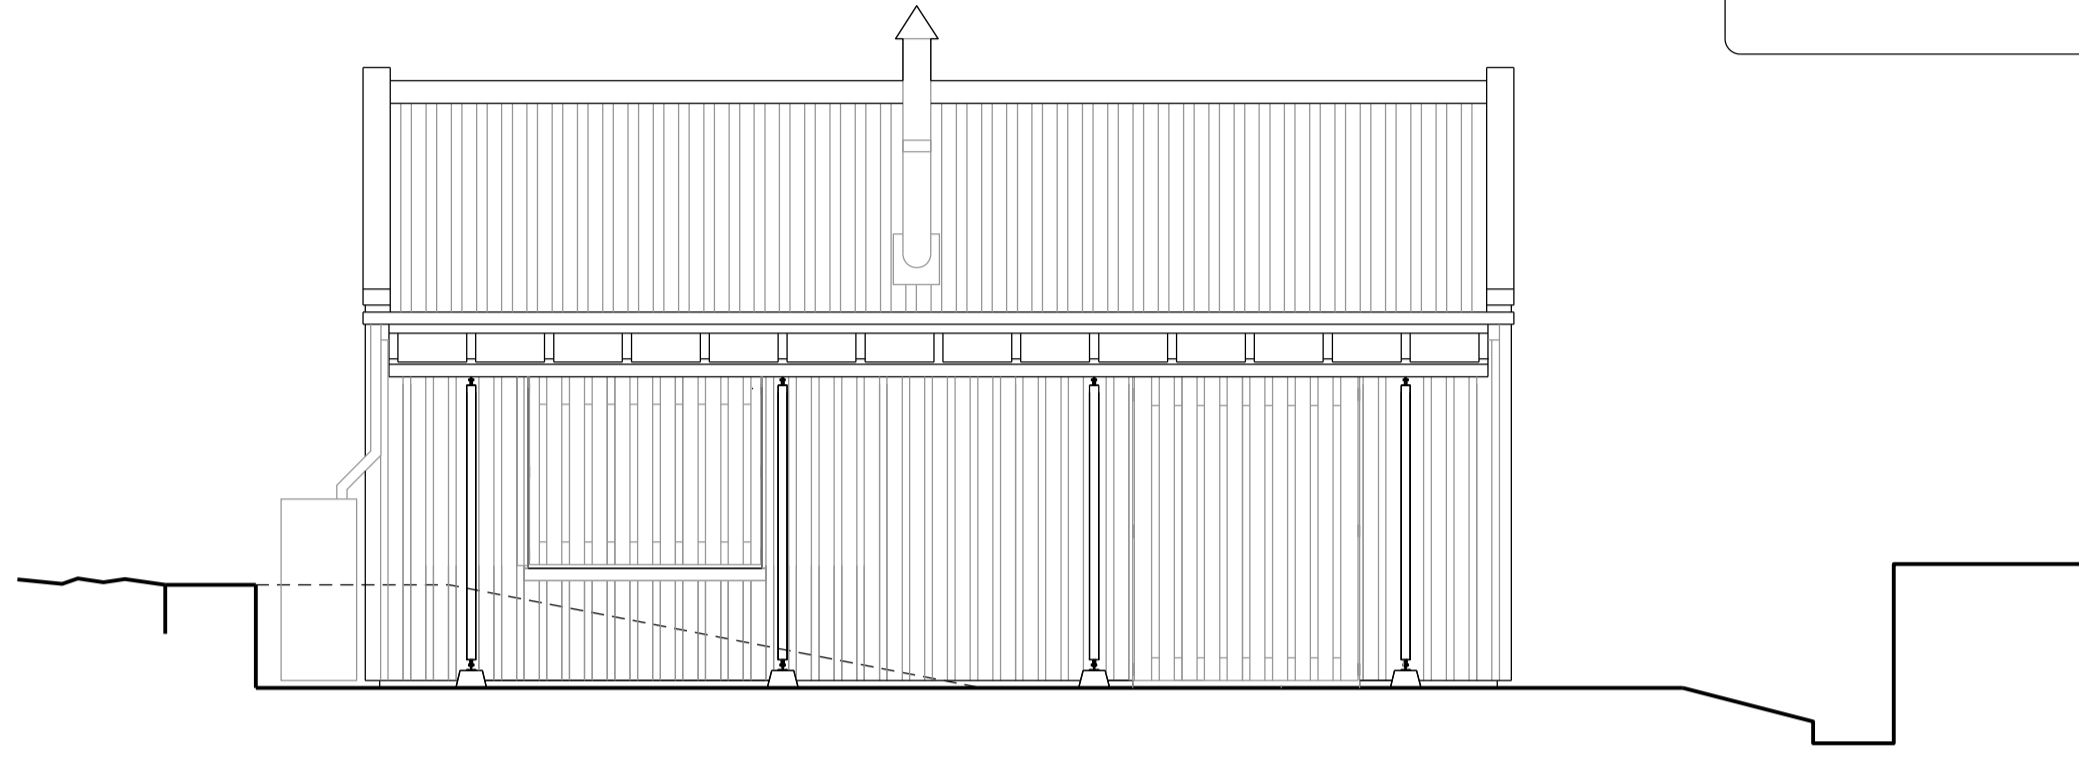

○ North East

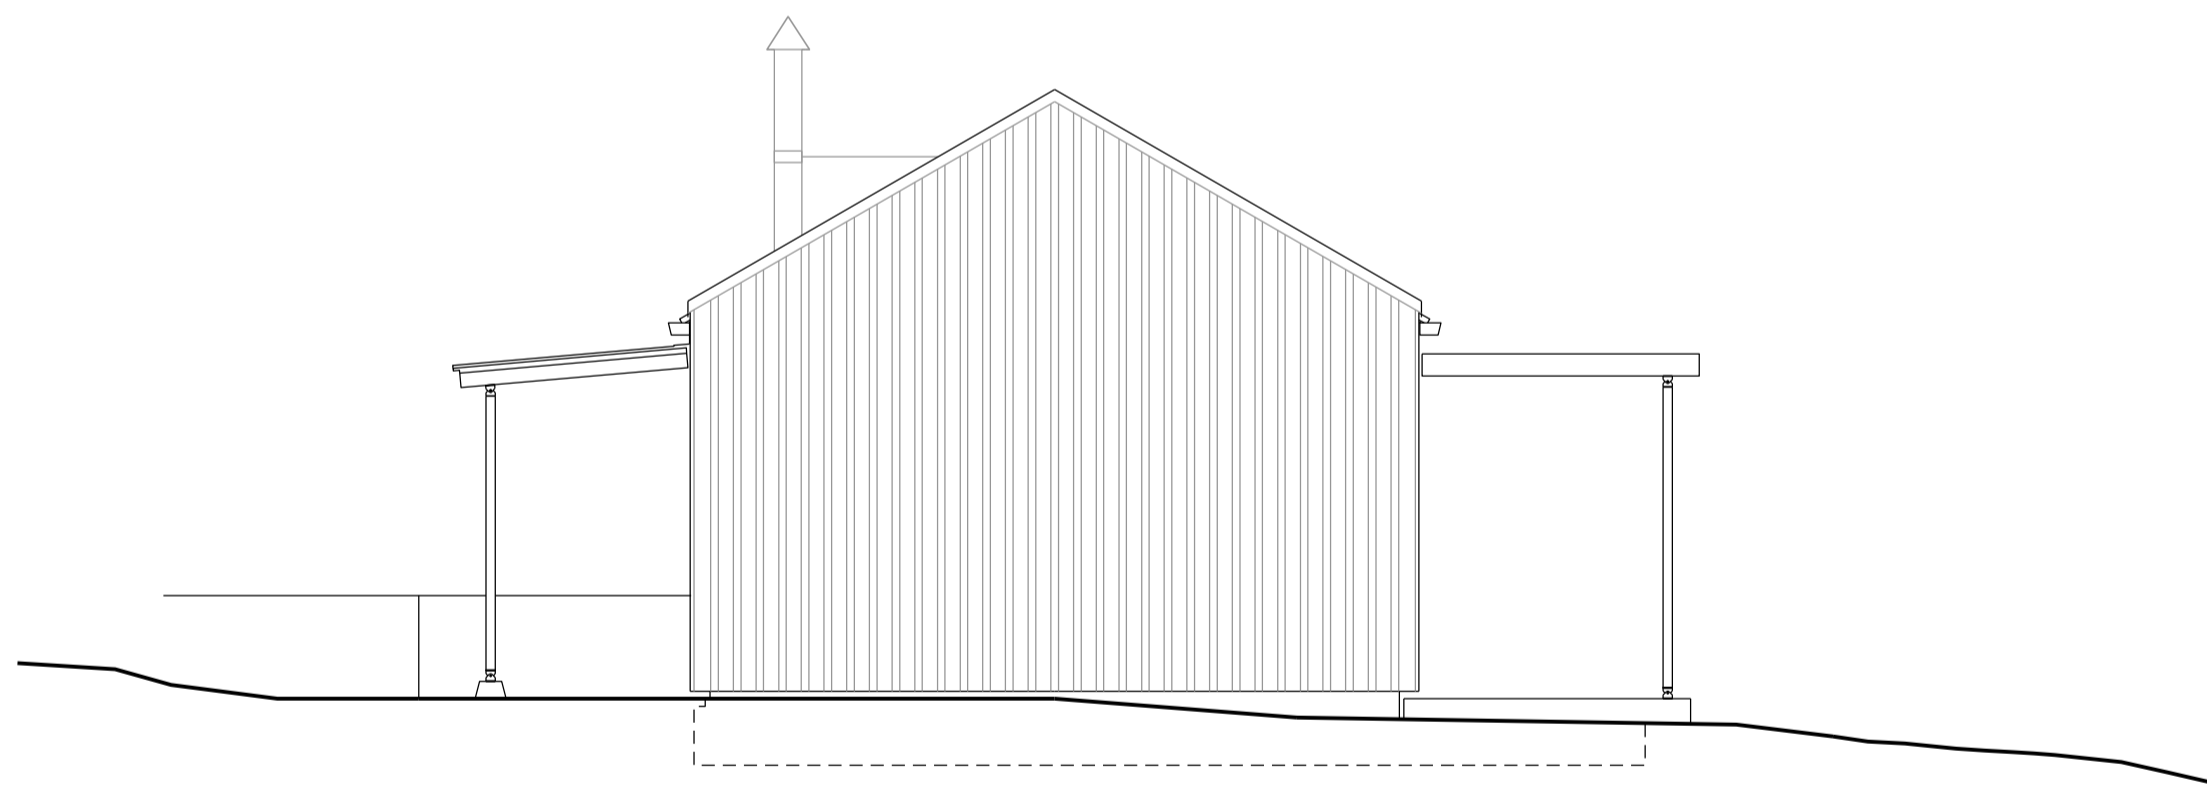

○ North West

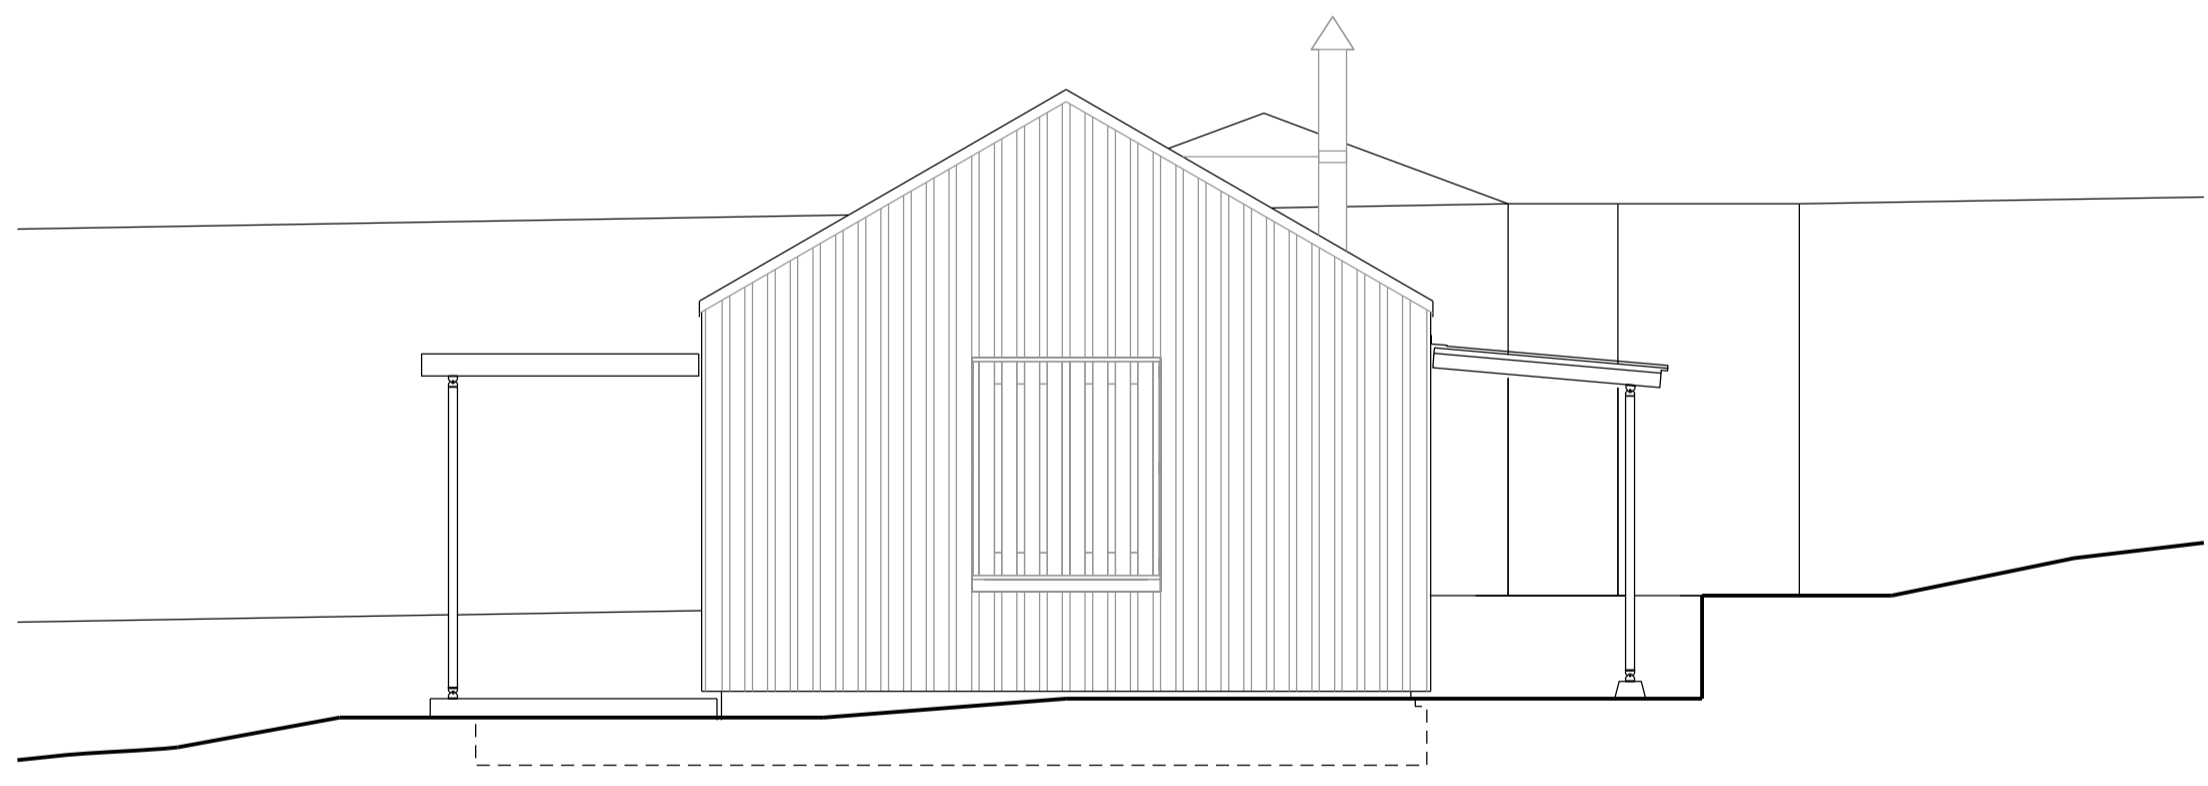

○ South East



dylan haughton architecture and construction ©
 www.dhac.co – studio@dhac.co – 07903 289085
 23 Allensbury Place, London NW1 9YR

Not valid for construction unless status indicates construction. Do not scale, use figured dimensions

Fitzroy Park Allotment Association

Revisions
 drn chd

- dh dh A 11 11 2018 issued for information
- dh dh B 25 01 2022 shed width reduced
- dh dh C 04 11 2022 southern canopy omitted, pergola added

176 200 07 C

Drawing title: Proposed Elevations (shutters closed)

Status: consent

Scale: 1:100 @ A3

Date: 12 01 2018