



1 North Elevation
1 : 50

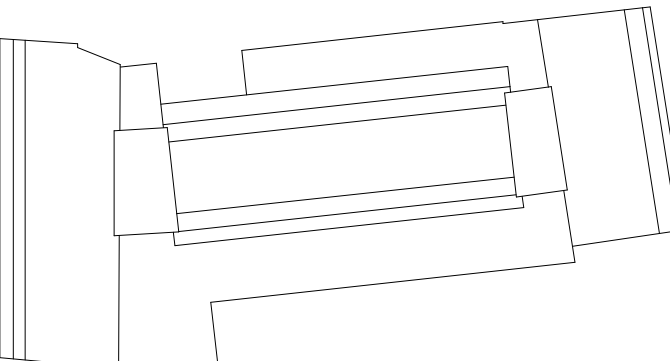

North Elevation

Scale 1 : 50

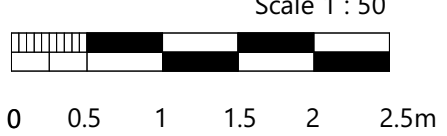

Rev	Description	Date	Dr	Ap
P02	Planning amendments	2022-09-06	MF	AL
P01	Planning	2021-07-22	AL	NG

Revisions

Author

astudio

4th Floor, 30 Millbank, London SW1P 4DU
T: +44(0)207 401 4100 E: info@astudio.co.uk
www.astudio.co.uk

Client

UNCOMMON

Project
Uncommon Holborn
85 High Holborn

Drawing name
SET A Proposed North Elevation

Drawing number
UCH-AST-XX-XX-DR-A-010851

Project	Orig	Zone	Location	Type	Role	Sequence Number
21003						

Scale
1 : 50

Project number
21003

Format
A1

Drawing Status
Stage 4

Suitability
S4

Rev
P02