


SHOP FRONT DETAIL


FRONT ELEVATION

1/20 @ A3

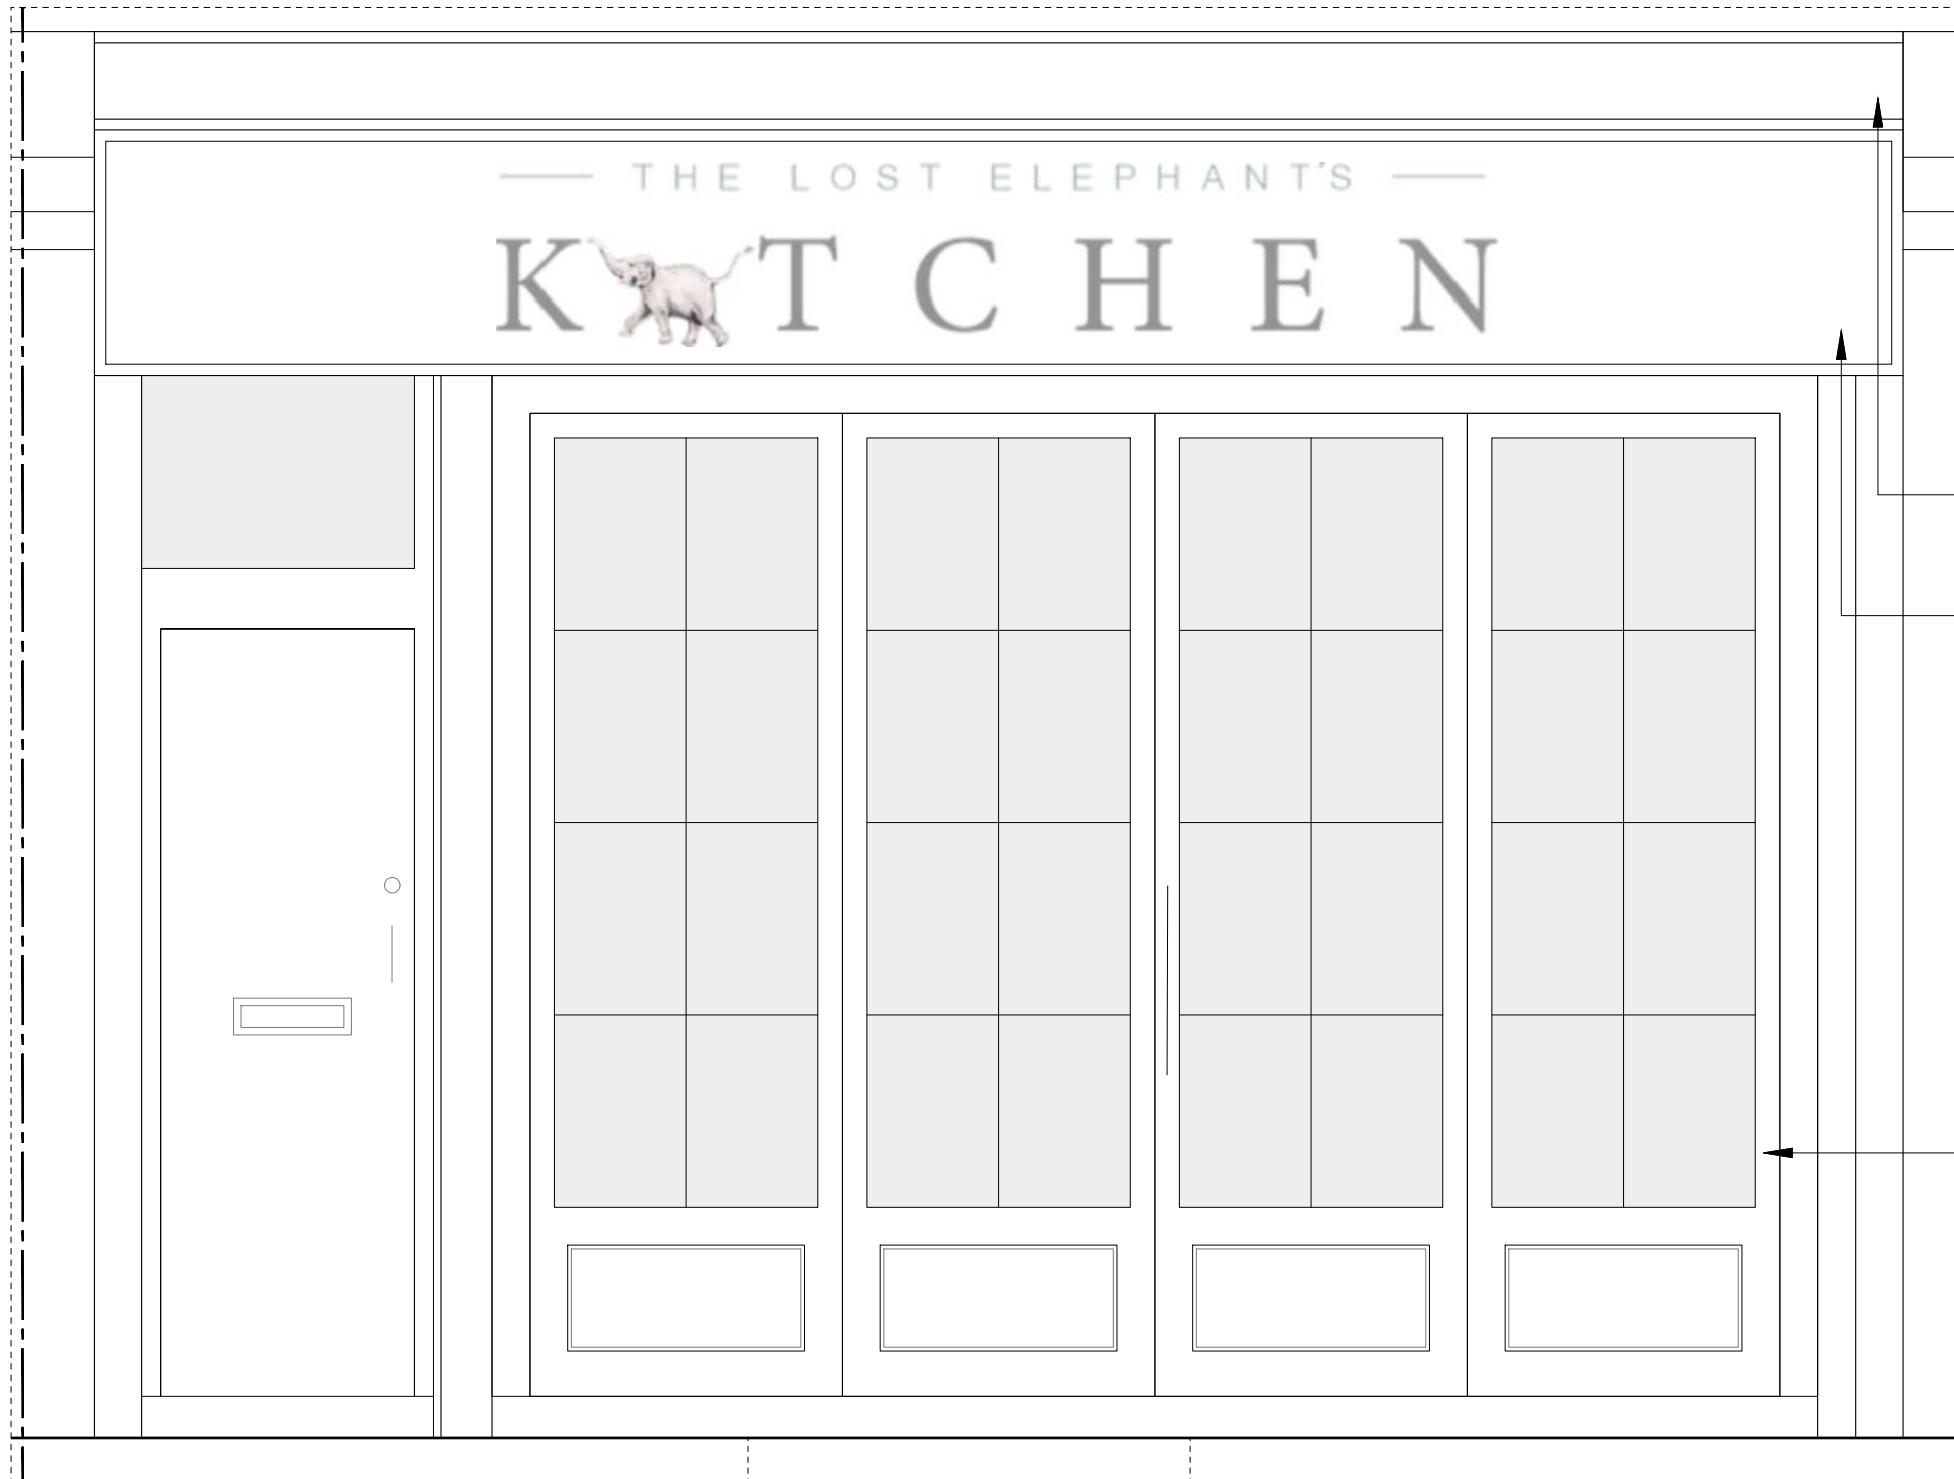


SECTION B-B'

1/20 @ A3

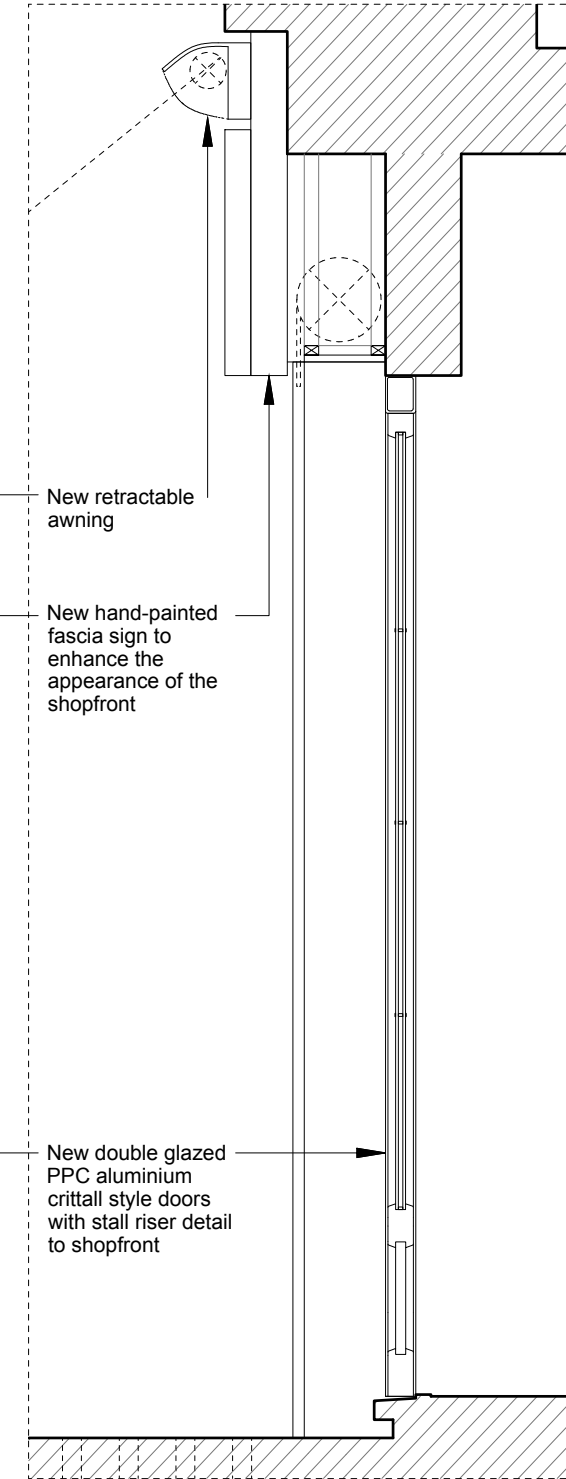

PLAN

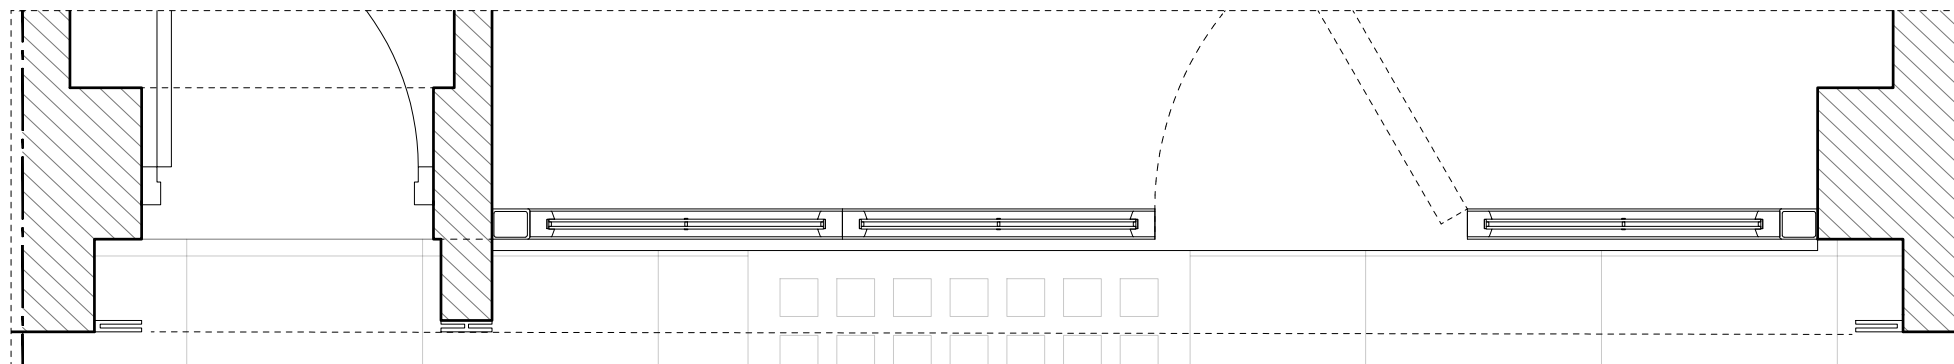

No. 16


No. 15 Chalk Farm Road

No. 14



NOTES

DO NOT SCALE FROM THIS DRAWING EXCEPT FOR THE PURPOSES OF PLANNING AND BUILDING REGULATIONS. ALL DIMENSIONS TO BE CHECKED ON SITE.

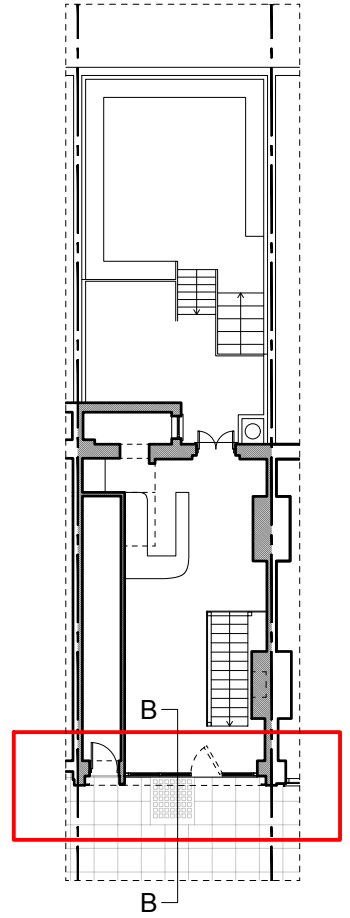

REVISION:

PROJECT TITLE

15 CHALK FARM ROAD

AURAA
STUDIO

www.auraa.studio

1A Chalk Farm Parade

info@auraa.studio

London NW3 2BN

TITLE

SHOP FRONT
AS PROPOSED

DATE

07.11.2022

SCALE

1/20 @ A3

DRAWN

LC / RL

STATUS

INFORMATION

DRG No

2229_PA_400

REV: