



NE NORTH EAST (FRONT) ELEVATION
SCALE 1:50 @ A1 & 1:100@A3



SW SOUTH WEST (REAR) ELEVATION
SCALE 1:50 @ A1 & 1:100@A3

Disclaimer:

- This drawing is the exclusive property of AJA Ltd. The reproduction in whole or in part is prohibited without prior written consent of AJA Ltd.
- The contractor is to check and verify all levels, datum and dimensions and report any discrepancies to AJA Ltd prior to construction.
- Drawings are not to be scaled.
- AJA Ltd is not responsible for any dimensions of the site plan unless they are taken directly from a registered survey carried out by a licensed land surveyor.
- This drawing is to be read in conjunction with structural, mechanical, electrical and/or other consultant's documentation that is applicable to the project.


Rev	Notes	yy.mm.dd	By	Auth

Rev	Notes	yy.mm.dd	By	Auth

Key / Location:

Notes:

Notes:

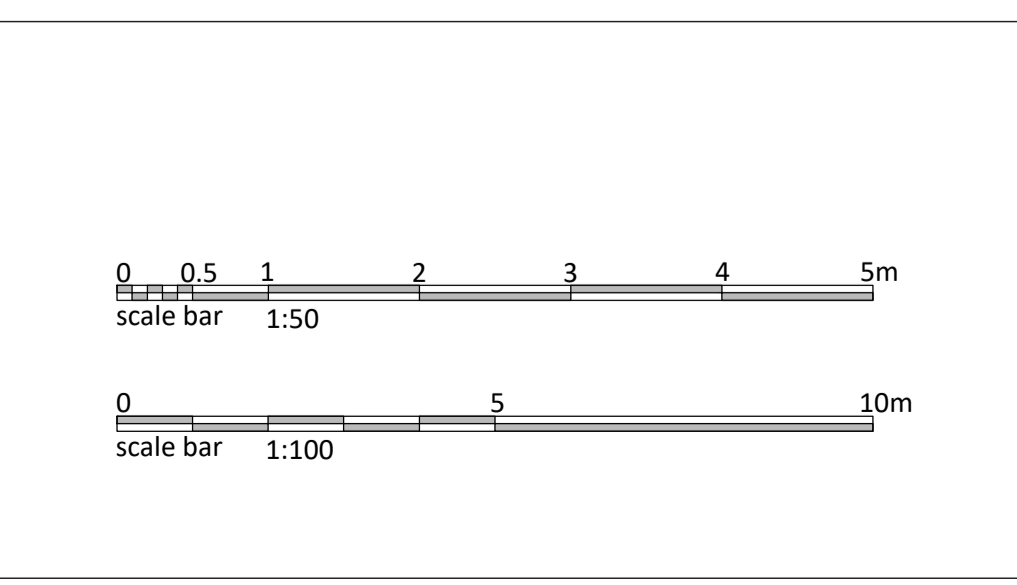

Status: **PLANNING**

Client: **Mr & Mrs. Lynch**

AJA

AJA Architects Ltd,
Fulham Green, Chester House,
81-83 Fulham High Street,
London, SW6 3JA

T: +44 (0) 203 5421326
E: info@au-architects.com
W: www.au-architects.com

Project: 41 Primrose Gardens London, NW3 4UL		
Drawing Title: EXISTING Front & Rear Elevations		
Drawn By: LL	Issued By: AU	Date of First Issue: 25.10.2022
Project No: 222017	Scale @ A1 / A3: 1:50 / 100	Revision: 00
Drawing No: A_PL_030		