

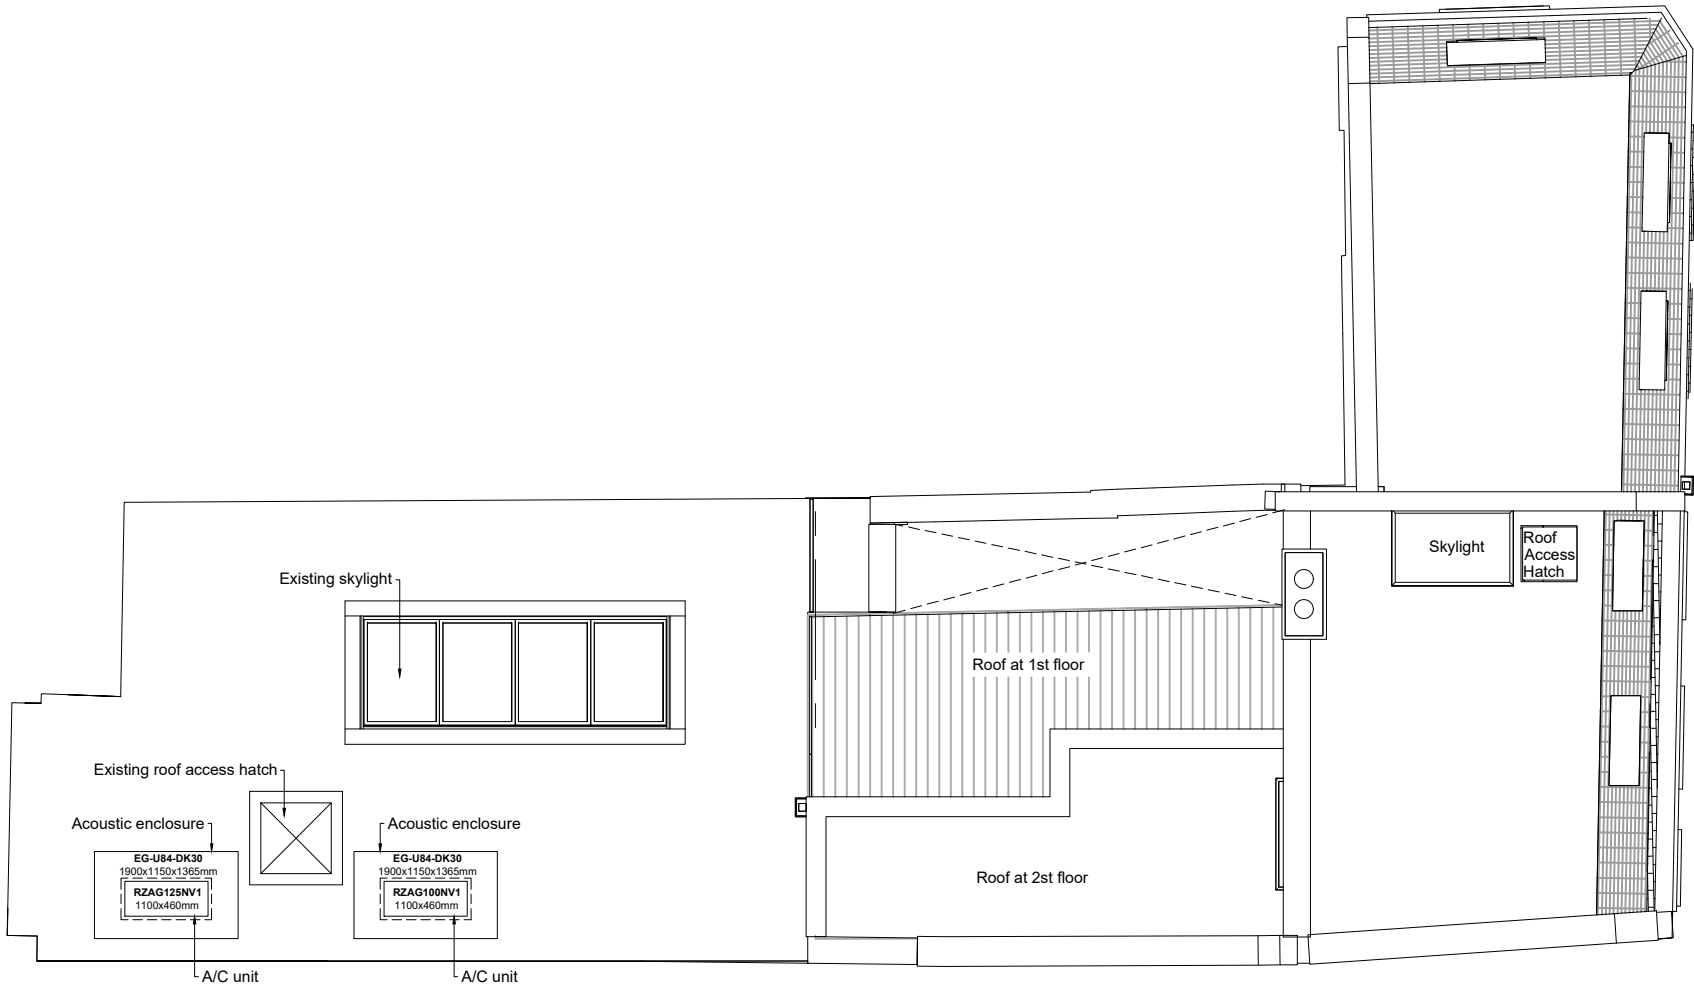


NOTE:
Based on original drawing produced
by Krause Architects

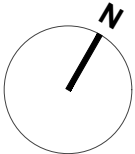

ROOF PLAN
AS PROPOSED

 

PLANSTUDIO
ARCHITECTURE

Old Smokehouse | 55 Monier Road | Fish Island | London E3 2PR
020 8191 8525 • hello@planstudio.uk • www.planstudio.uk

Project
**10 STUKELEY STREET
LONDON WC2B 5LQ**

Drawing title
**ROOF PLAN
AS PROPOSED**

Drawing number
8052-3-101

Revision
-

Purpose of issue
PLANNING

Scale
1:100 @ A3

Date
November 2022

© PLANSTUDIO ARCHITECTURE LTD