


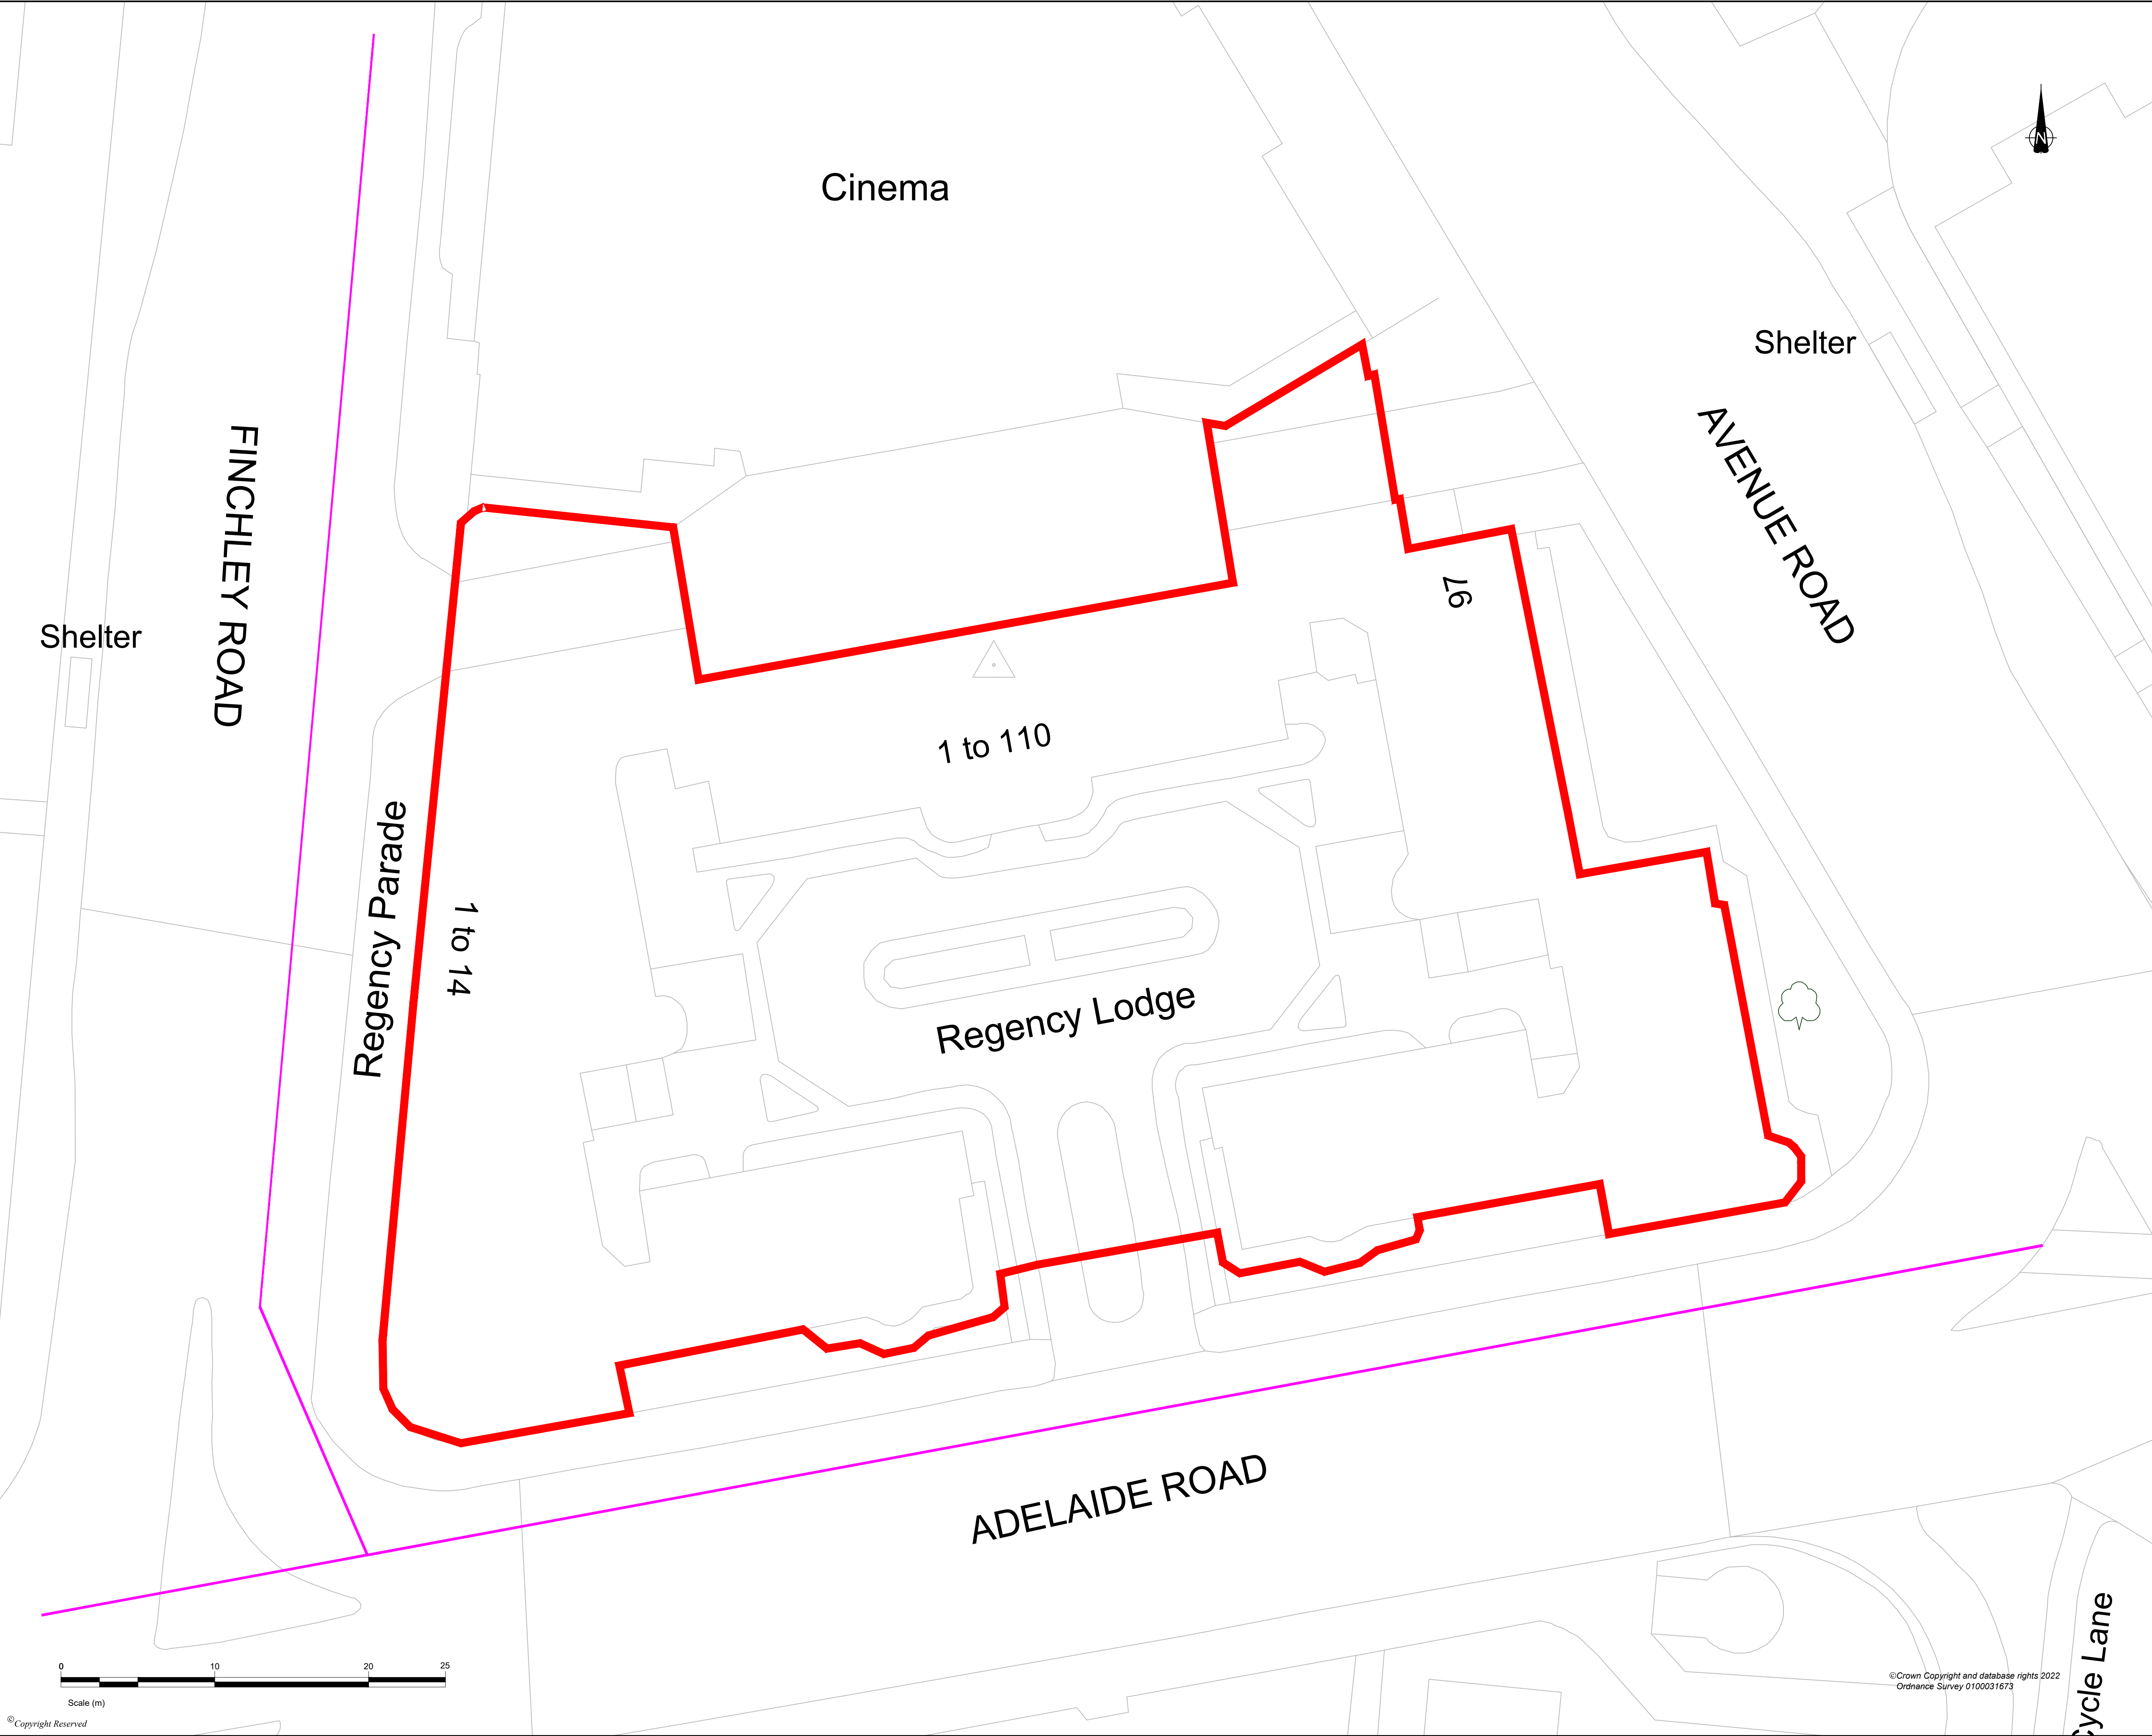

- KEY
- SITE BOUNDARY
 - EXISTING SUBTERRANEAN GAS MAINS

A	FIRST ISSUE				18-10-22	DR	SJ	CB
REVISION	DETAILS				DATE	DRAWN	CHECKED	APPROVED
CLIENT								
CADENT GAS LIMITED								
PROJECT								
REGENCY LODGE								
DRAWING TITLE								
EXISTING SITE PLAN								
DRG No. CA12599-002					REV A			
DRG SIZE A1		SCALE 1:200			DATE 06-07-22			
DRAWN BY DR		CHECKED BY SJ			APPROVED BY CB			
 STOKE ON TRENT TEL 01742 276700 WWW.WARDELL-ARMSTRONG.COM ☐ BIRMINGHAM ☐ BOLTON ☐ CARDIFF ☐ CHALWORTH ☐ EDINBURGH ☐ GLASGOW ☐ LONDON ☐ MANCHESTER ☐ NEWCASTLE UPON TYNE ☐ SHEFFIELD								

Cycle Lane