



02 EXISTING BLOCK PLAN
SCALE 1:500 @ A3

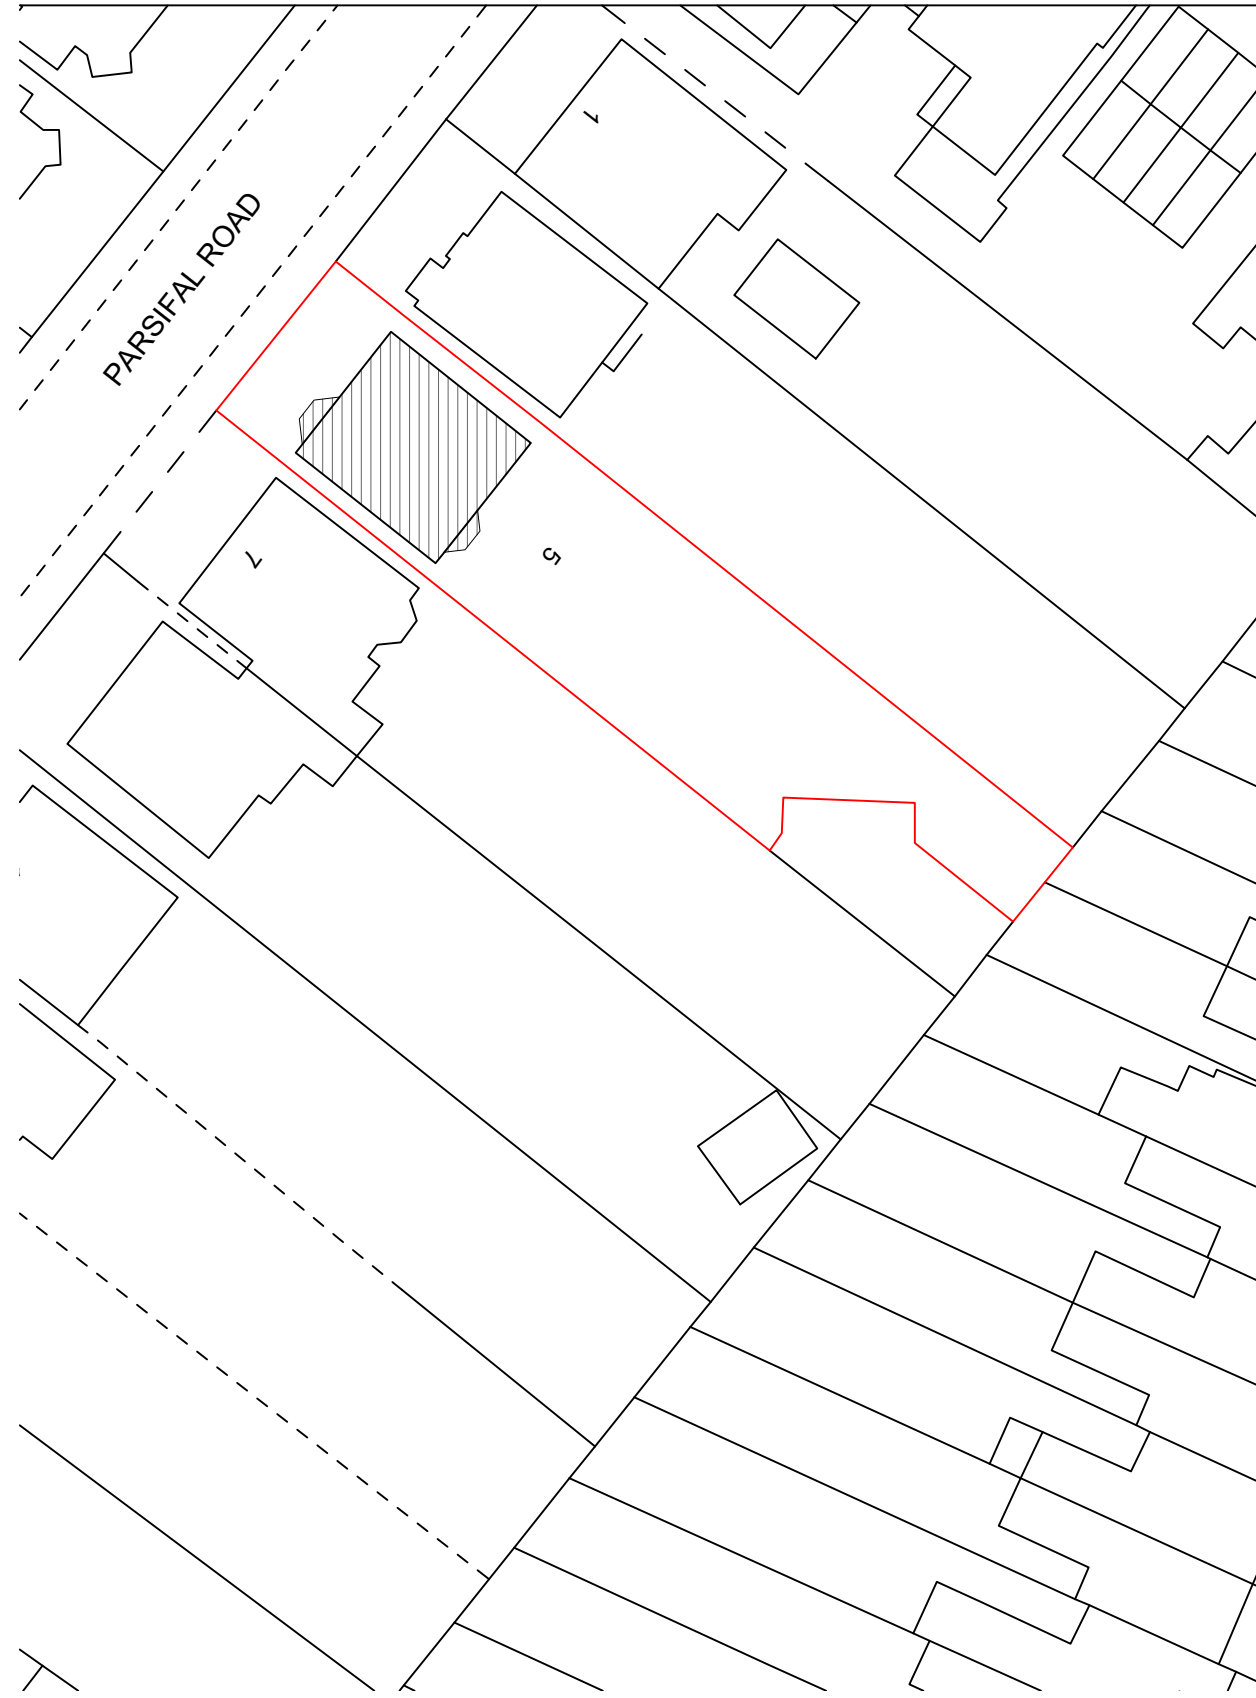

03 PROPOSED BLOCK PLAN
SCALE 1:500 @ A3

 

General Notes:
All dimensions are in millimeters unless noted otherwise.
All dimensions to be verified on site.
For any discrepancies and omissions, it is recipient's responsibility to verify the same specifically with the designer.
The copyright of this drawing is held by Statim Build. No unauthorized use or copies are permitted without our consent.



Statim Build
Ealing House,
33 Hanger Lane,
London, W5 3HJ
Contact: 0207 459 4194
Email: support@statimbuild.com

Client:	Chloe Maxwell
Project Title:	---
Project Address:	5 Parsifal Rd, London NW6 1UG, UK
Client ID:	2807234992

Drawing Title	Date: 29.08.2022	
Existing Front Elevation		
Scale 1:500	A3	
Drawn By: ZA	Checked By: AA	Approved By: CM
Drawing No. SB22/CM/002		Revisions 00