

7 PROPOSED REAR ELEVATION
SCALE 1:100 @ A3

+10620

Roof Level

+7926

Loft Level

+4639

First Floor Level

+1294

Ground Floor Level

Ground Level

+1030

±0

Street Level

-1006


Lower Ground Level

Windows are
single glazed

Double glazed
Balcony Door
and Window

gate

All windows are
single glazed

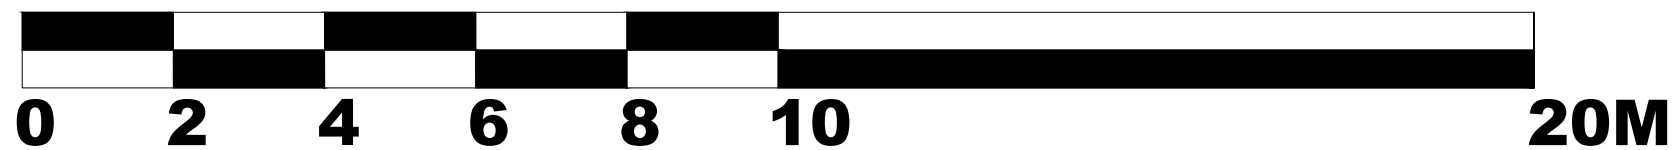

General Notes:

All dimensions are in millimeters unless noted otherwise.
All dimensions to be verified on site.
For any discrepancies and omissions, it is recipient's responsibility to verify the same specifically with the designer.
The copyright of this drawing is held by Statim Build. No unauthorized use or copies are permitted without our consent.



Statim Build
Ealing House,
33 Hanger Lane,
London, W5 3HJ

Contact: 0207 459 4194
Email: support@statimbuild.com

Client:

Chloe Maxwell

Project Title:

Project Address:

5 Parsifal Rd, London
NW6 1UG, UK

Client ID:

2807234992

Drawing Title Date: 15.09.2022

Proposed Rear Elevation

Scale

1:50

A3

Drawn By:
ZA

Checked By:
AA

Approved By:
CM

Drawing No.

SB22/CM/006

Revisions

03