


EXISTING ■ Demolition

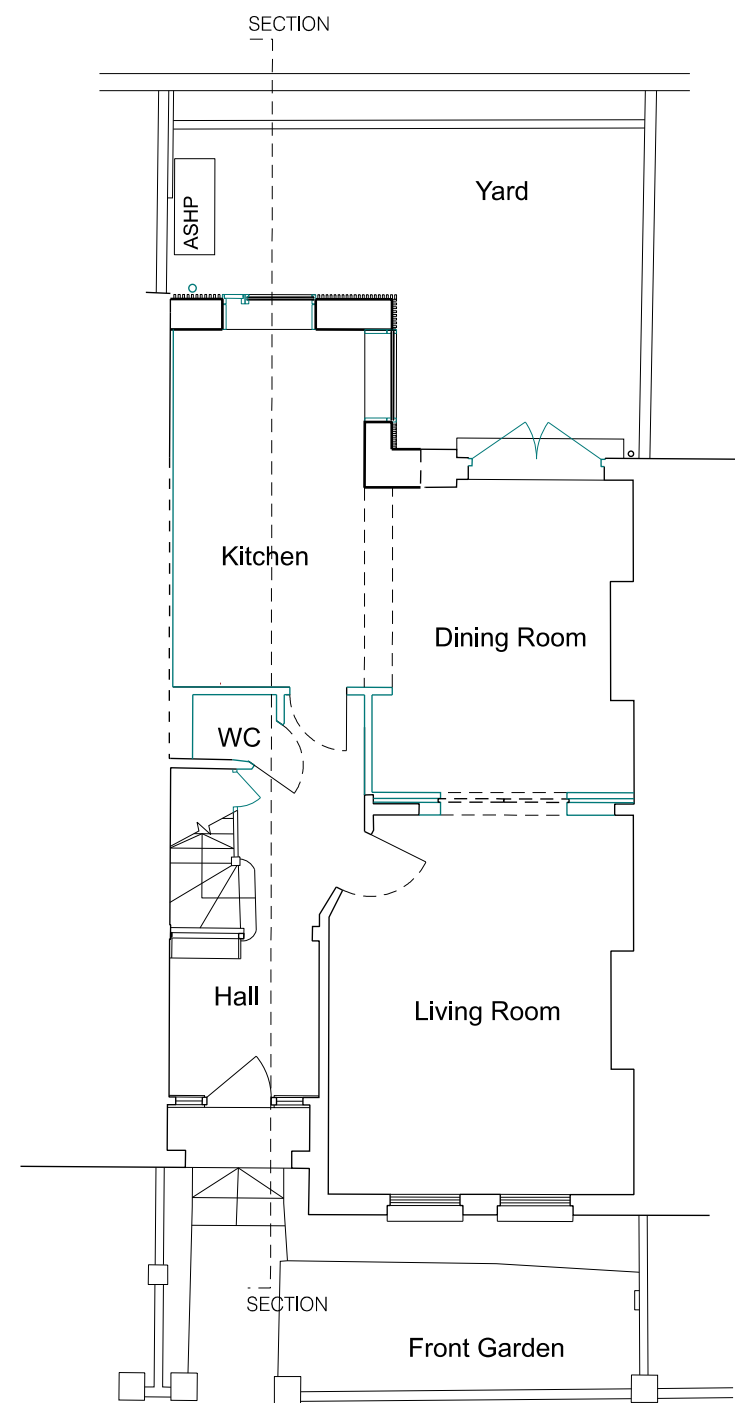

PROPOSED

Notes

Job	34 GLENHURST AVENUE	
Title	EXISTING AND PROPOSED GROUND FLOOR PLAN	
scale	1:100 @A3	dwg no. 100
revision	—	date 08.11.22

JULIET ASTON AND MATT THORNLEY  
34 GLENHURST AVENUE  
LONDON  
NW5 1PS

TEL. 0207 267 1781