

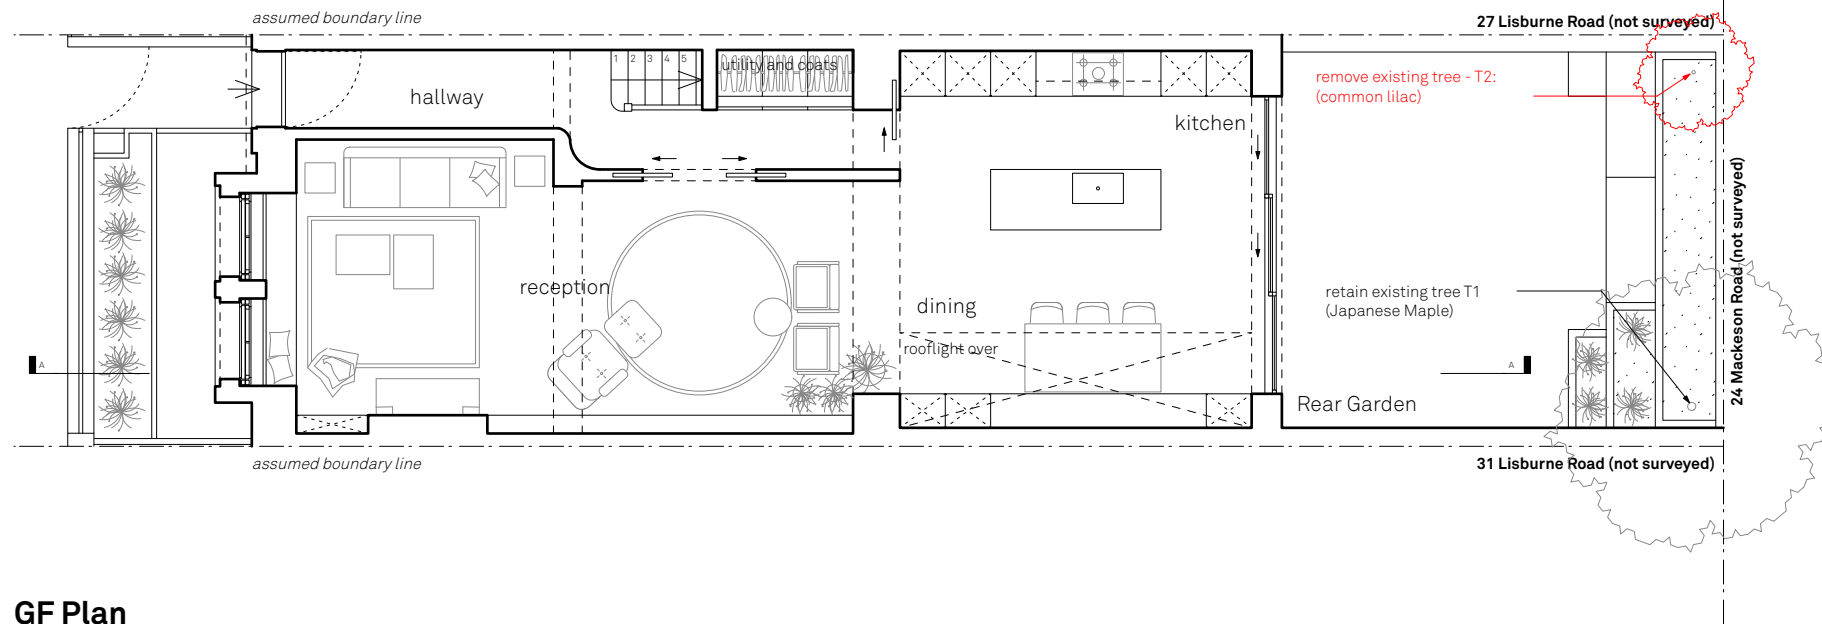


1F Plan

 

GF Plan

 

Proposed Floor Plans

Lisburne House

29 Lisburne Road, London NW3
 Drawn By YC
 Scale 1:100
 Status PLANNING
 Project Stage Planning

Paul Archer Design Ltd

Issue	Notes	Date
/	Planning Application	08.07.2022
A	Planning Amendment (2022/2909/NEW)	11.08.2022
B	Discharge of condition 4	09.11.2022

Unit D204 Lana House 116 Commercial Street London E1 6NF Tel. 020 3668 2668

888.211B

paul archer
design

www.paularcherdesign.co.uk