


Existing Front Elevation



Existing Rear Elevation

REV	DATE	COMMENT	HV	HM
01	02/11/2022	Planning issue		
			DRW	CHK

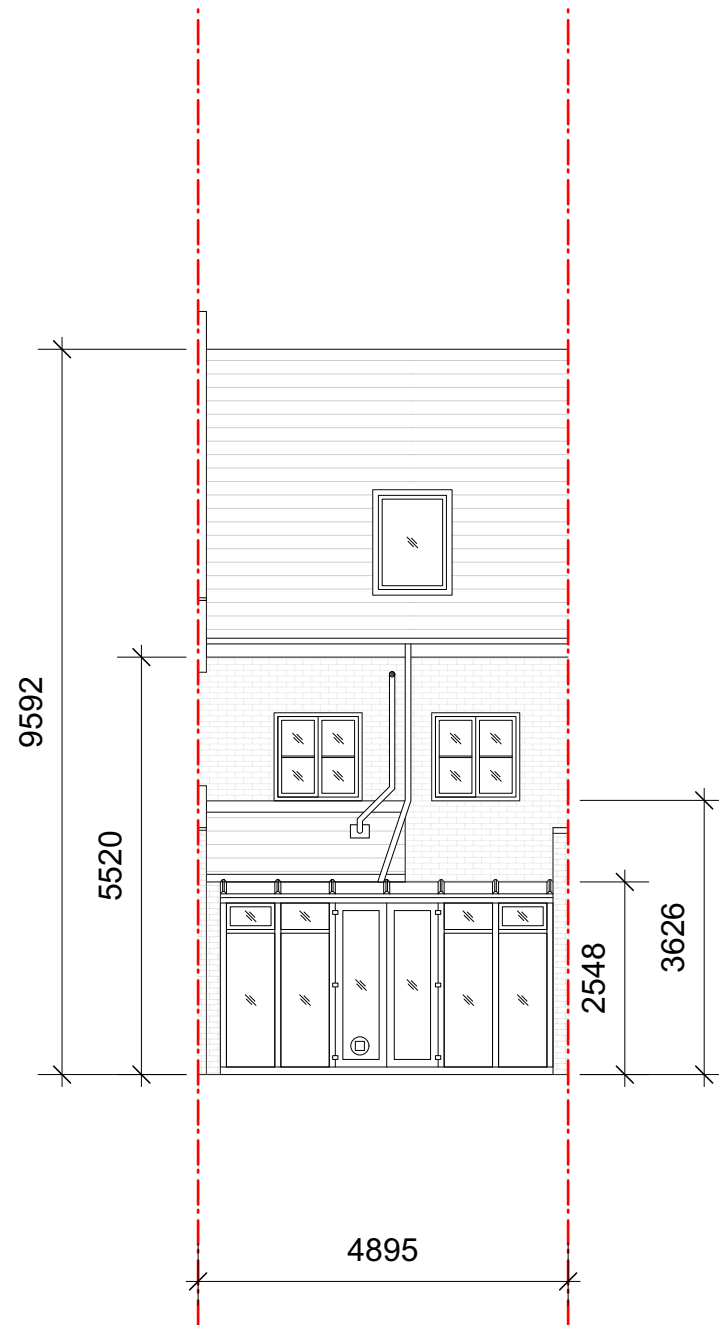


**NOTES**  
 These drawings are for planning purposes only. All dimensions indicated are subject to alterations on site. Confirm all dimensions prior to ordering materials and commencing construction.

## My-architect

Unit 5e, Canonbury Yard  
 190 New North Road  
 London, N1 7BJ  
 T 07912325101 E [harry.molyneux@my-architect.io](mailto:harry.molyneux@my-architect.io)


PROJECT  
 16 Berridge Mews, NW6 1RF  
 DRAWING  
 Existing Elevations  
 SCALE  
 1:100 @ A3  
 STATUS  
 Planning

DRAWING No. **330/01/200** REVISION **P01**

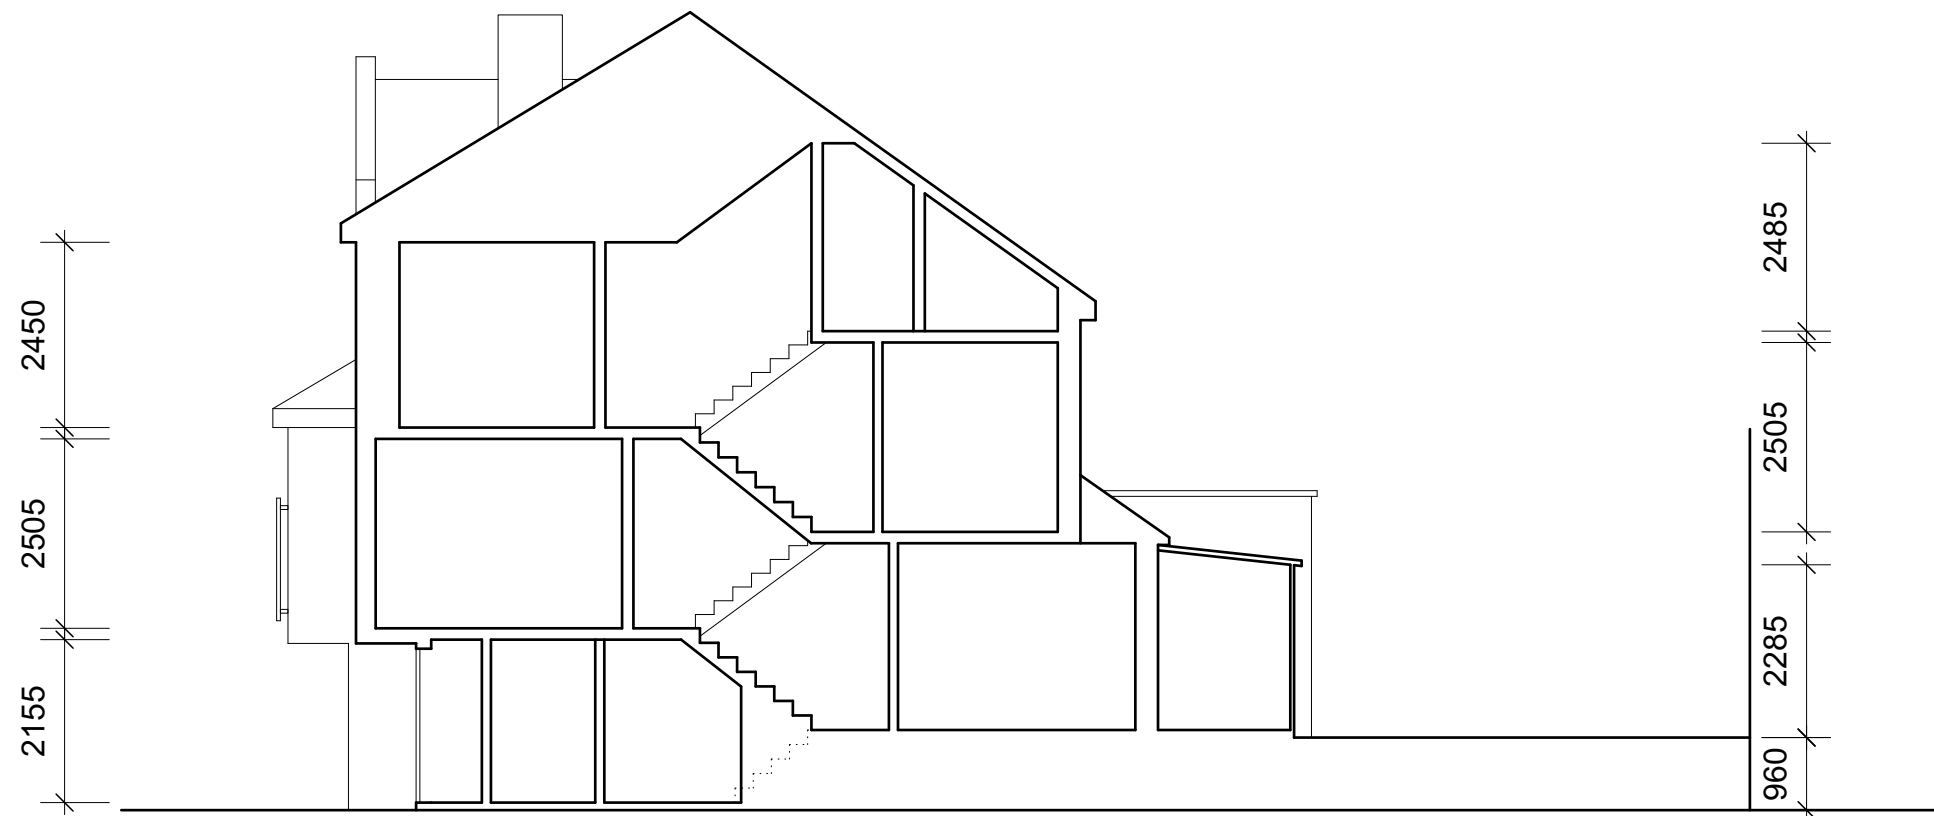

Existing Section AA

REV	DATE	COMMENT	HV	HM
01	02/11/2022	Planning issue		
			DRW	CHK

 

NOTES  
 These drawings are for planning purposes only. All dimensions indicated are subject to alterations on site. Confirm all dimensions prior to ordering materials and commencing construction.

## My-architect

Unit 5e, Canonbury Yard  
 190 New North Road  
 London, N1 7BJ  
 T 07912325101 E [harry.molyneux@my-architect.io](mailto:harry.molyneux@my-architect.io)


PROJECT  
 16 Berridge Mews, NW6 1RF

DRAWING  
 Existing Section AA


SCALE  
 1:100 @ A3

STATUS  
 Planning

DRAWING No. **330/01/201** REVISION **P01**

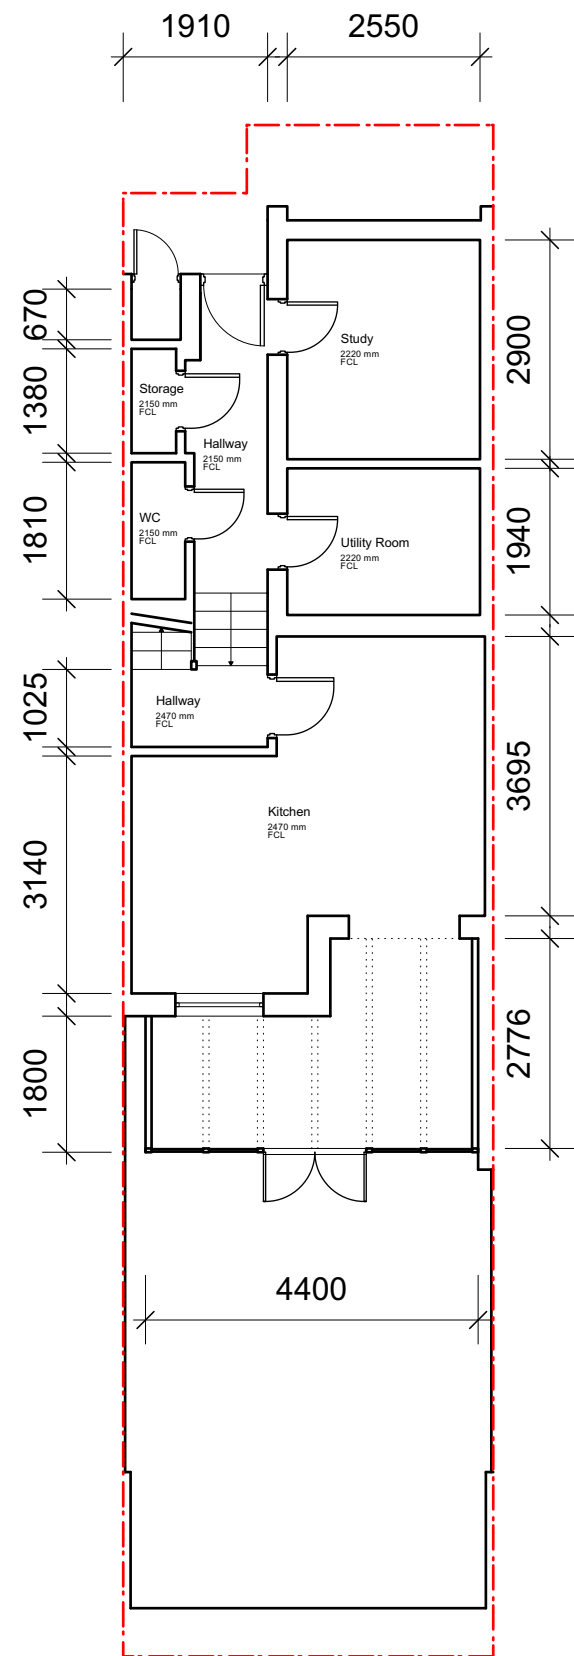

Existing Ground Floor Plan

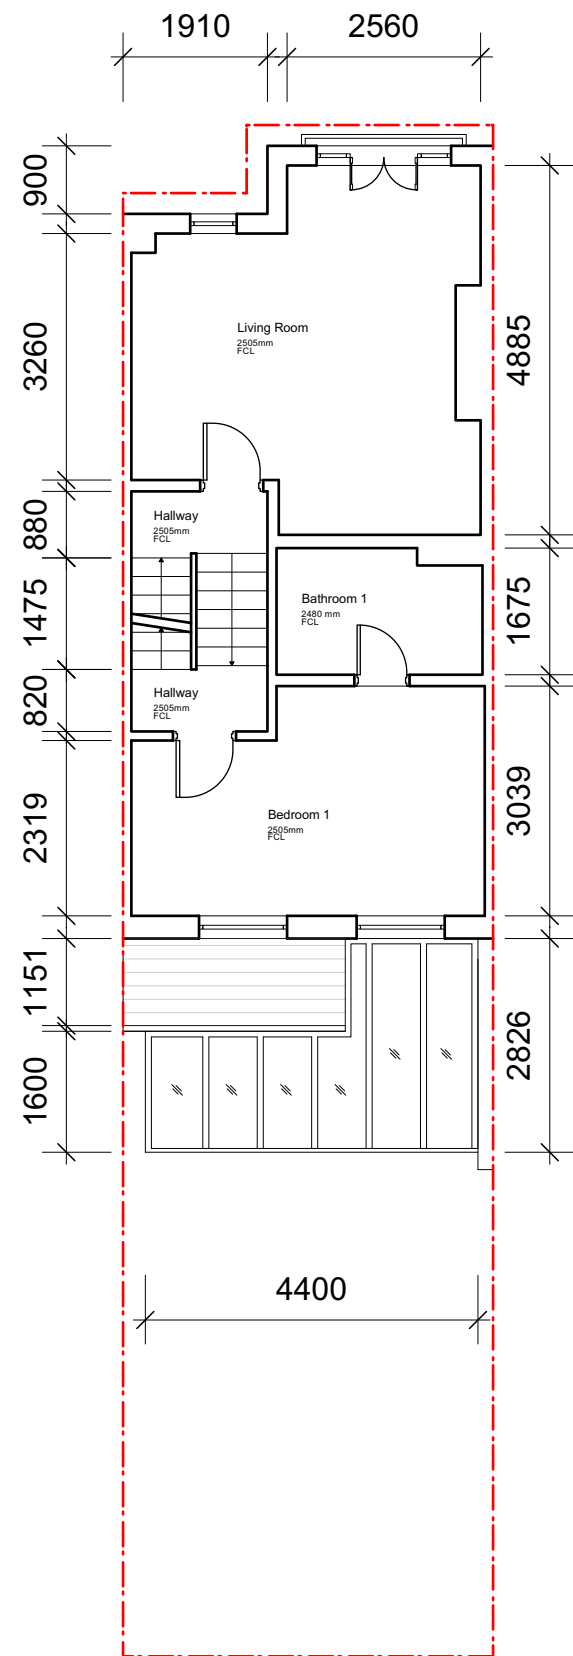

Existing First Floor Plan

REV	DATE	COMMENT	HV	HM
01	02/11/2022	Planning issue		
			DRW	CHK



NOTES  
 These drawings are for planning purposes only. All dimensions indicated are subject to alterations on site. Confirm all dimensions prior to ordering materials and commencing construction.

## My-architect

Unit 5e, Canonbury Yard  
 190 New North Road  
 London, N1 7BJ  
 T 07912325101 E harry.molyneux@my-architect.io


PROJECT  
 16 Berridge Mews, NW6 1RF

DRAWING  
 Existing Floor Plans


SCALE  
 1:100 @ A3

STATUS  
 Planning

DRAWING No. 330/01/400 REVISION P01

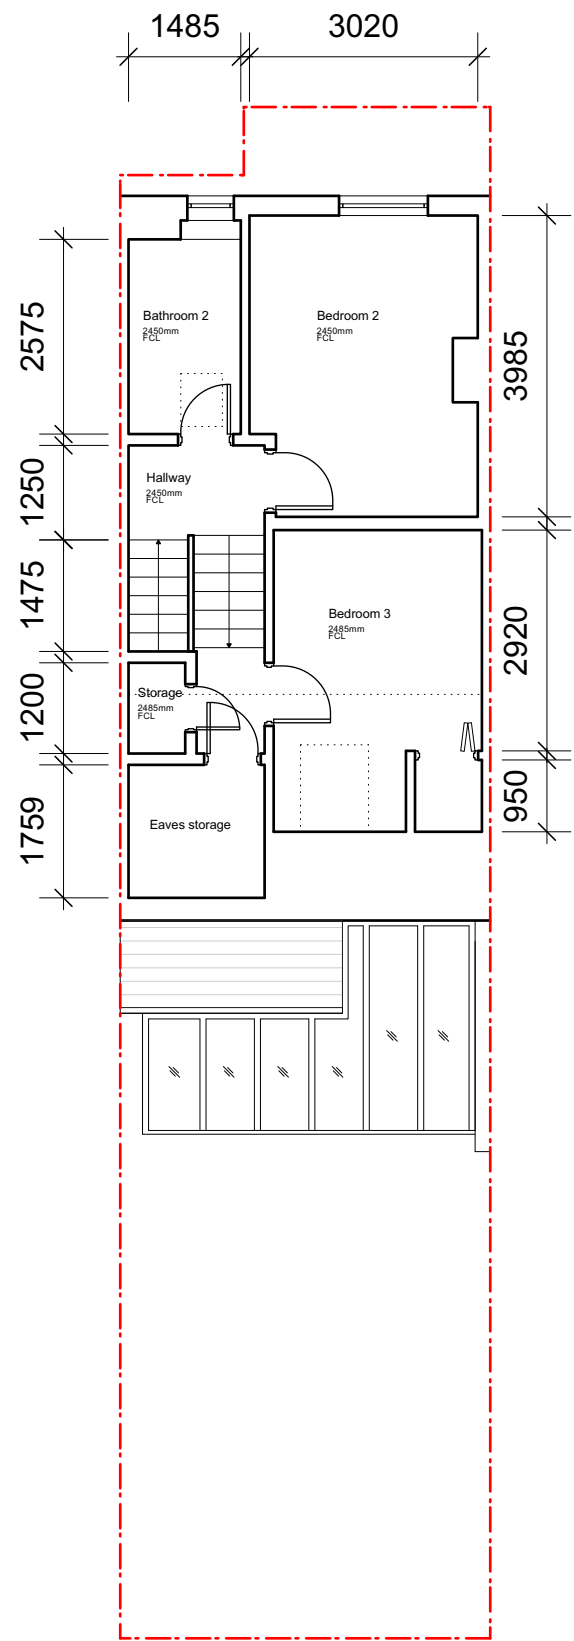

Existing Second Floor Plan

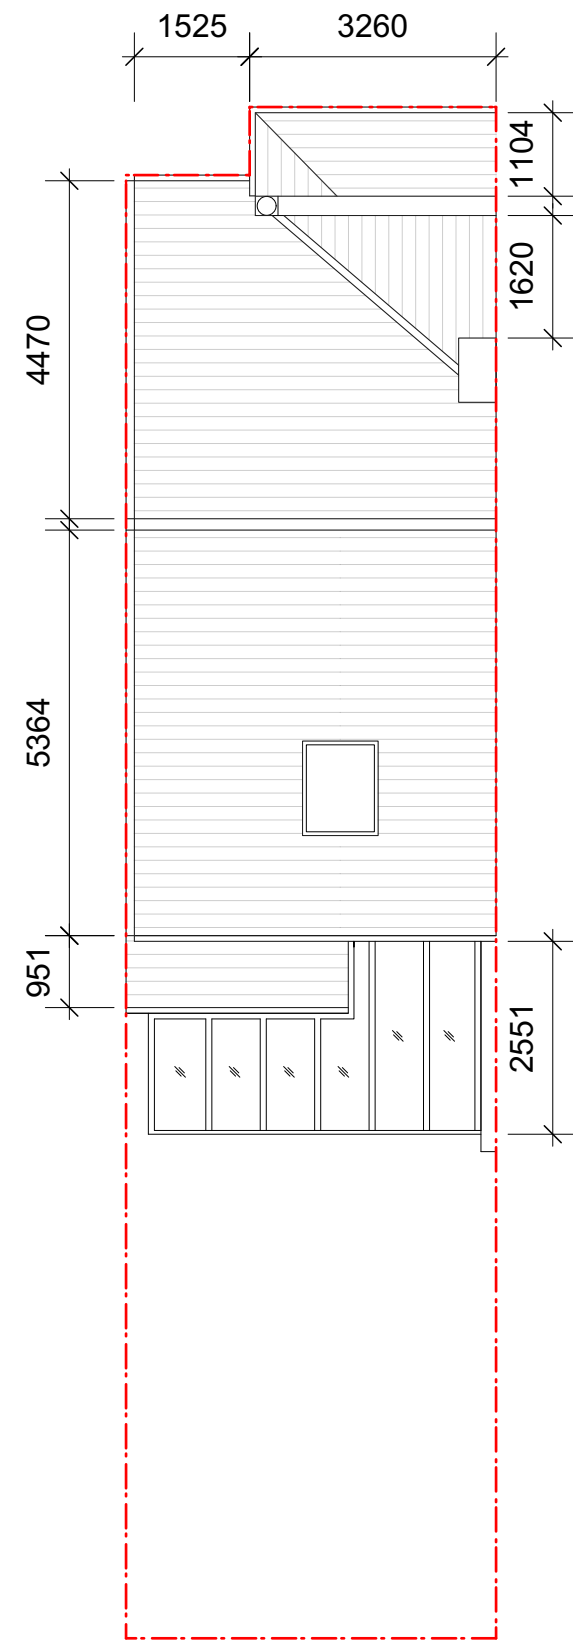

Existing Roof Plan

REV	DATE	COMMENT	HV	HM
01	02/11/2022	Planning issue		
			DRW	CHK



NOTES  
 These drawings are for planning purposes only. All dimensions indicated are subject to alterations on site. Confirm all dimensions prior to ordering materials and commencing construction.

## My-architect

Unit 5e, Canonbury Yard  
 190 New North Road  
 London, N1 7BJ  
 T 07912325101 E [harry.molyneux@my-architect.io](mailto:harry.molyneux@my-architect.io)


PROJECT  
 16 Berridge Mews, NW6 1RF

DRAWING  
 Existing Floor Plans


SCALE  
 1:100 @ A3

STATUS  
 Planning

DRAWING No. REVISION  
**330/01/401 P01**

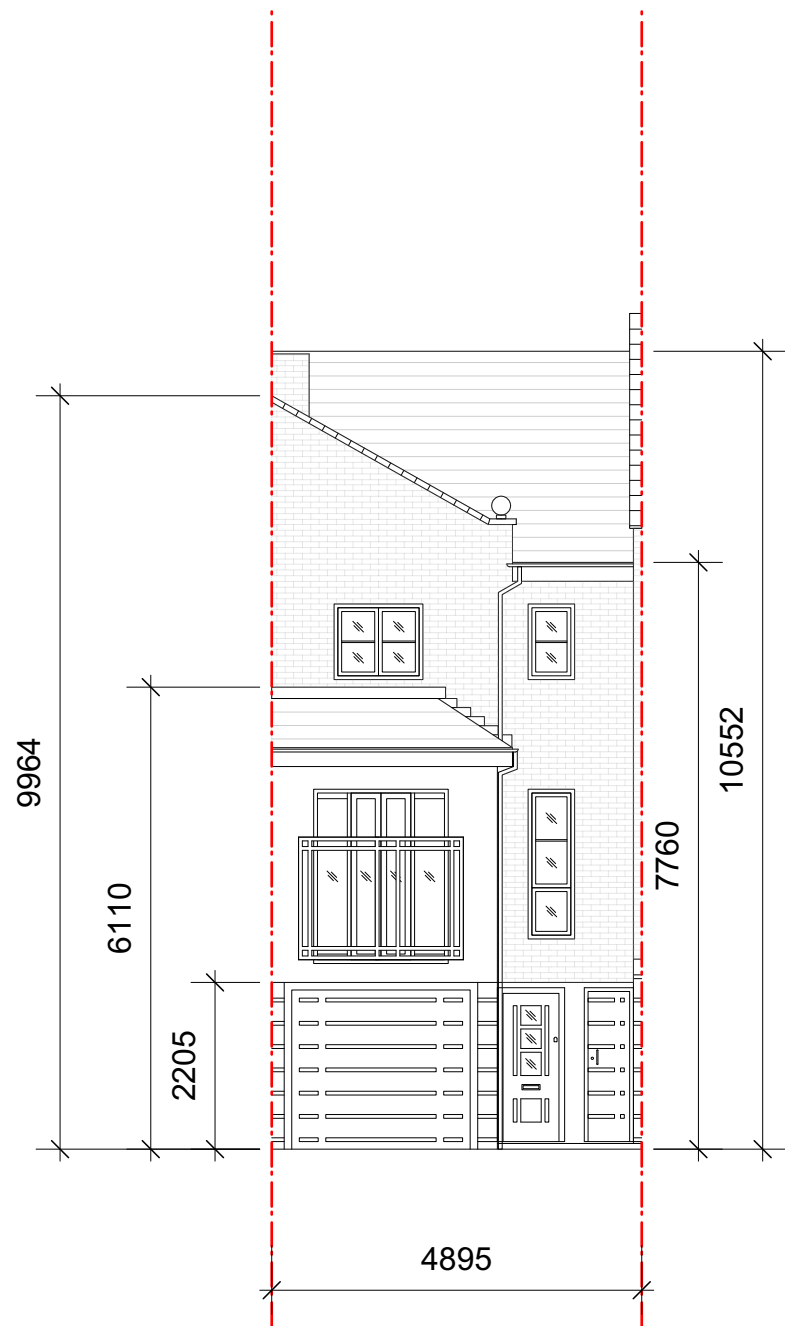

Proposed Front Elevation

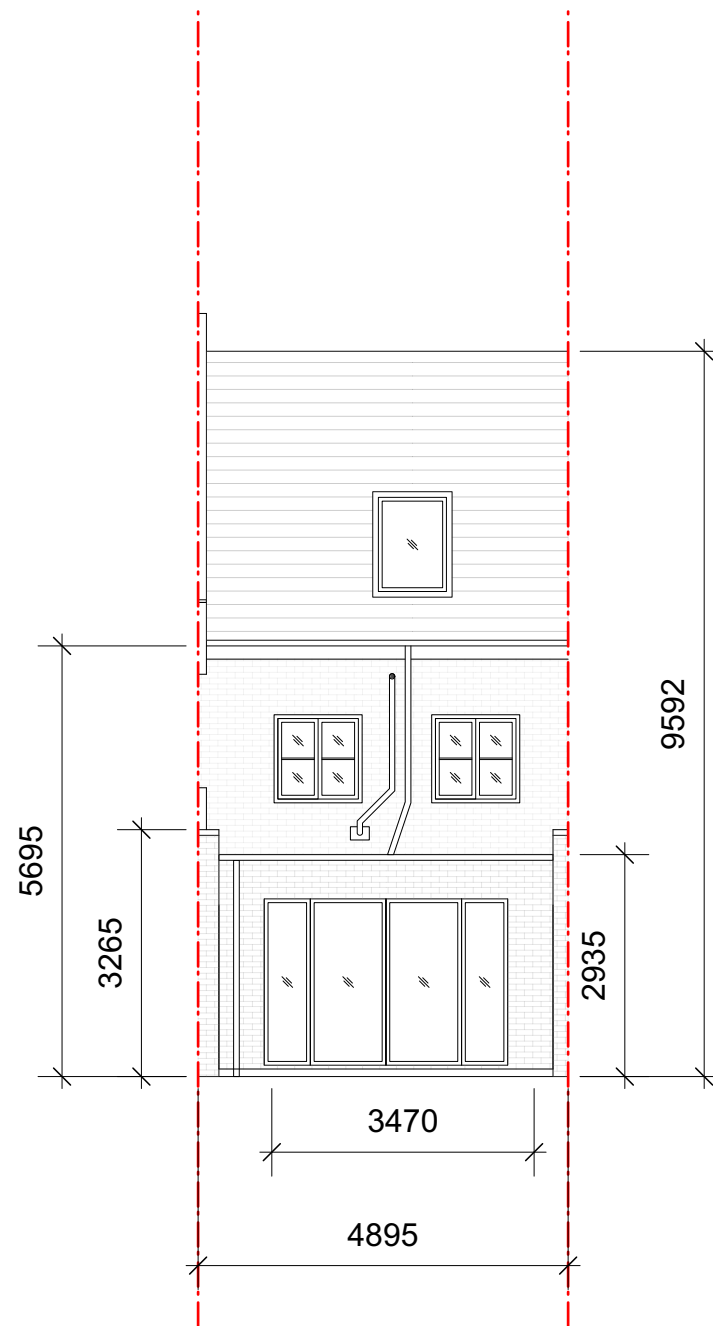

Proposed Rear Elevation

REV	DATE	COMMENT	HV	HM
01	02/11/2022	Planning issue		
			DRW	CHK




**NOTES**  
 These drawings are for planning purposes only. All dimensions indicated are subject to alterations on site. Confirm all dimensions prior to ordering materials and commencing construction.

**My-architect**

Unit 5e, Canonbury Yard  
 190 New North Road  
 London, N1 7BJ  
 T 07912325101 E [harry.molyneux@my-architect.io](mailto:harry.molyneux@my-architect.io)


PROJECT  
 16 Berridge Mews, NW6 1RF  
 DRAWING  
 Proposed Elevations  
 SCALE  
 1:100 @ A3  
 STATUS  
 Planning

DRAWING No. **330/03/200** REVISION **P01**

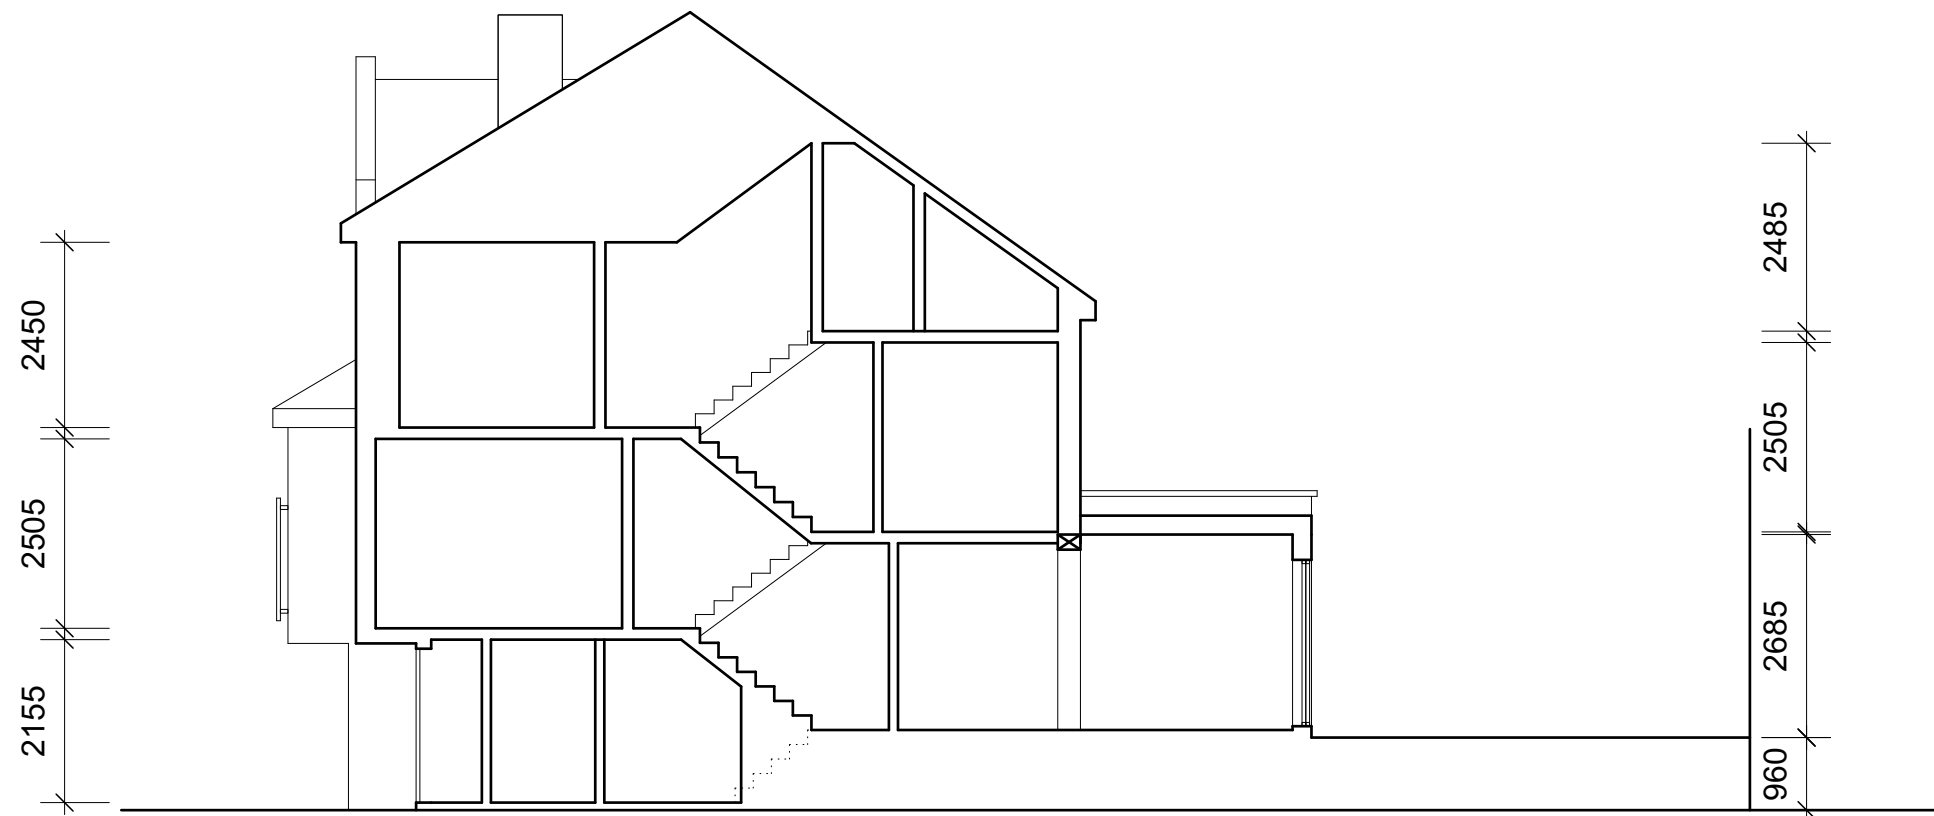

Proposed Section AA

REV	DATE	COMMENT	HV	HM
01	02/11/2022	Planning issue		
			DRW	CHK

 

**NOTES**  
 These drawings are for planning purposes only. All dimensions indicated are subject to alterations on site. Confirm all dimensions prior to ordering materials and commencing construction.

## My-architect

Unit 5e, Canonbury Yard  
 190 New North Road  
 London, N1 7BJ  
 T 07912325101 E [harry.molyneux@my-architect.io](mailto:harry.molyneux@my-architect.io)


PROJECT  
 16 Berridge Mews, NW6 1RF

DRAWING  
 Proposed Section AA


SCALE  
 1:100 @ A3

STATUS  
 Planning

DRAWING No.	REVISION
330/03/201	P01

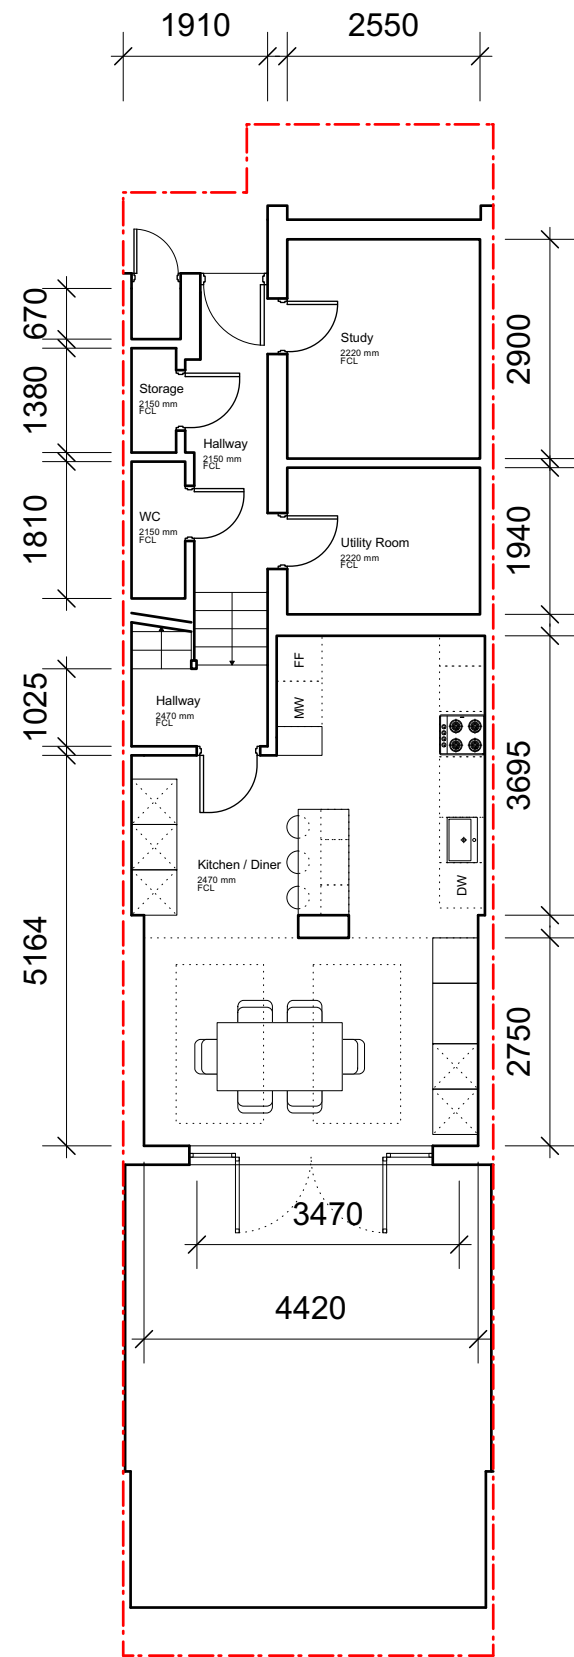

Proposed Ground Floor Plan

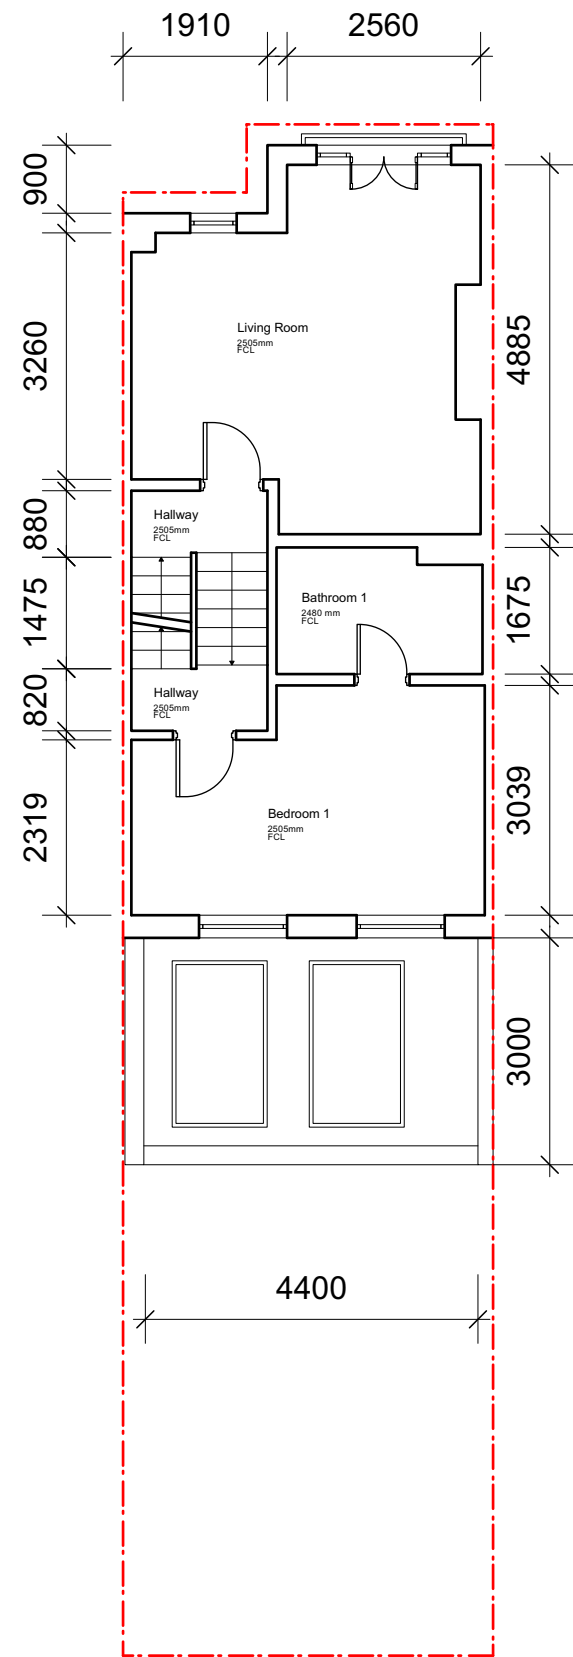

Proposed First Floor Plan

REV	DATE	COMMENT	HV	HM
01	02/11/2022	Planning issue		
			DRW	CHK



**NOTES**  
 These drawings are for planning purposes only. All dimensions indicated are subject to alterations on site. Confirm all dimensions prior to ordering materials and commencing construction.

## My-architect

Unit 5e, Canonbury Yard  
 190 New North Road  
 London, N1 7BJ  
 T 07912325101 E harry.molyneux@my-architect.io


**PROJECT**  
 16 Berridge Mews, NW6 1RF

**DRAWING**  
 Proposed Floor Plans


**SCALE**  
 1:100 @ A3

**STATUS**  
 Planning

**DRAWING No.** 330/03/400 **REVISION** P01

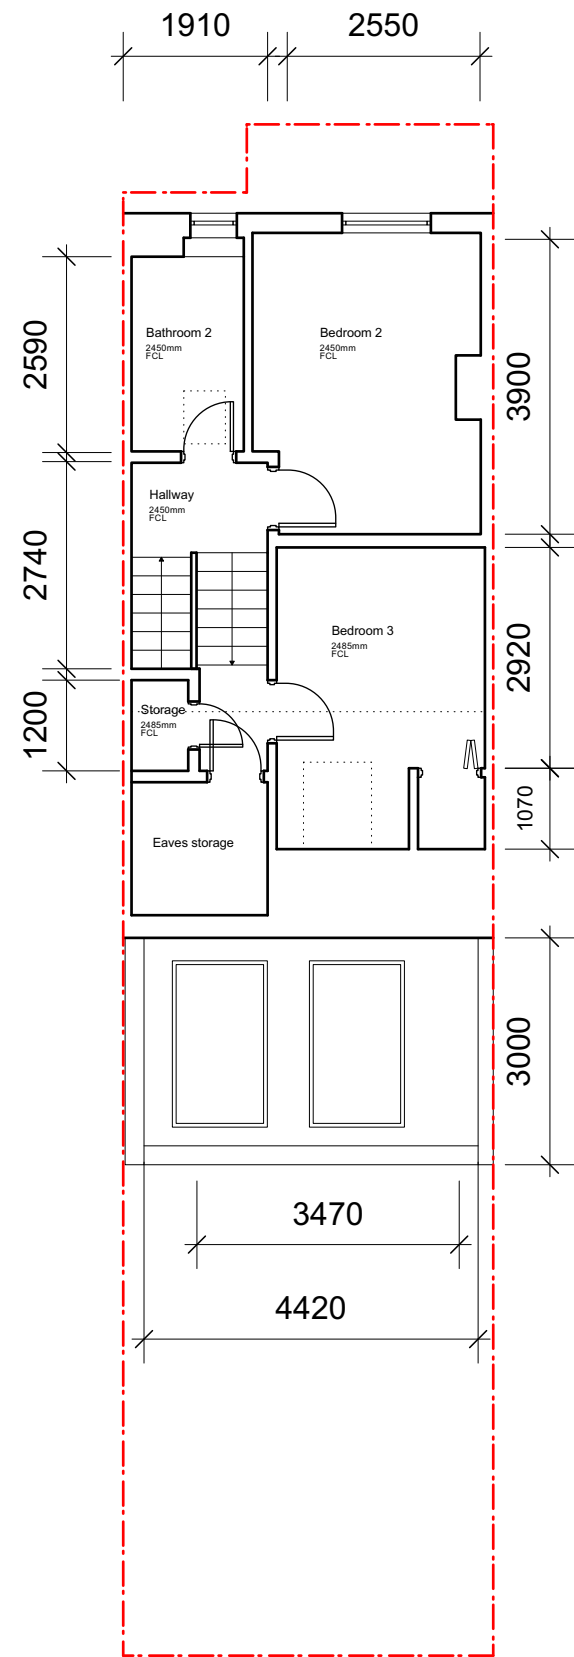


Proposed Second Floor Plan

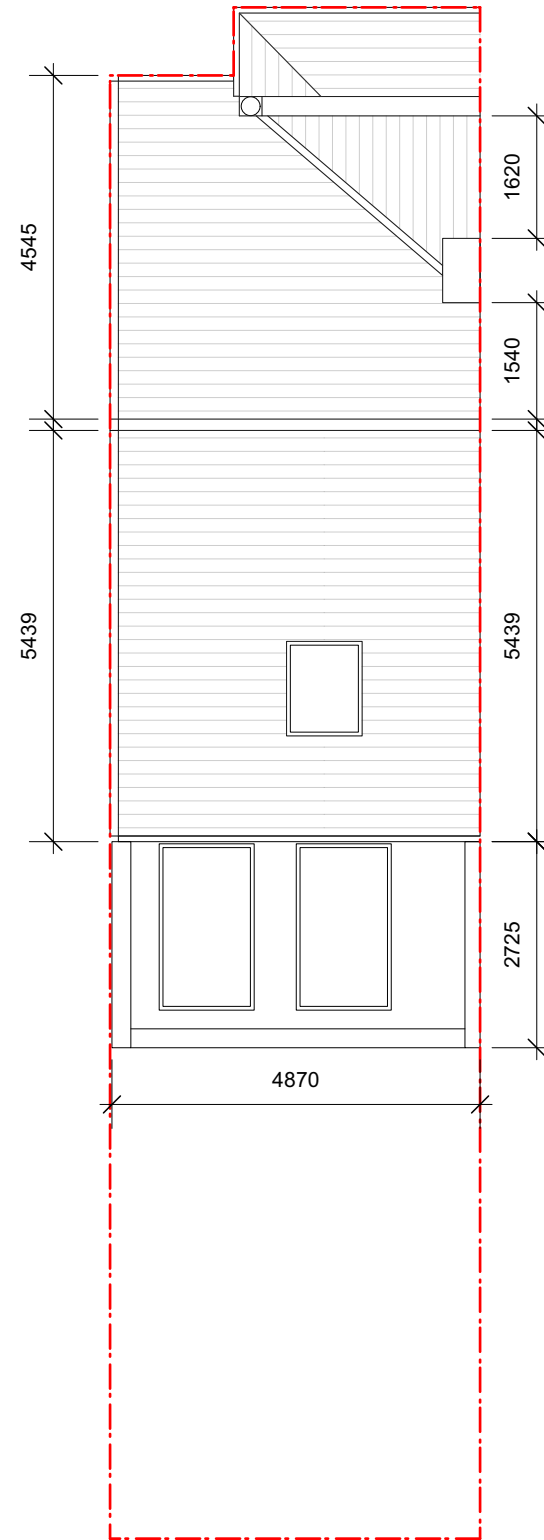

Proposed Roof Plan

REV	DATE	COMMENT	HV	HM
01	02/11/2022	Planning issue		
			DRW	CHK

 

NOTES  
 These drawings are for planning purposes only. All dimensions indicated are subject to alterations on site. Confirm all dimensions prior to ordering materials and commencing construction.

## My-architect

Unit 5e, Canonbury Yard  
 190 New North Road  
 London, N1 7BJ  
 T 07912325101 E [harry.molyneux@my-architect.io](mailto:harry.molyneux@my-architect.io)

PROJECT  
 16 Berridge Mews, NW6 1RF



DRAWING  
 Proposed Floor Plans

SCALE  
 1:100 @ A3

STATUS  
 Planning

DRAWING No. 330/03/400 REVISION P01



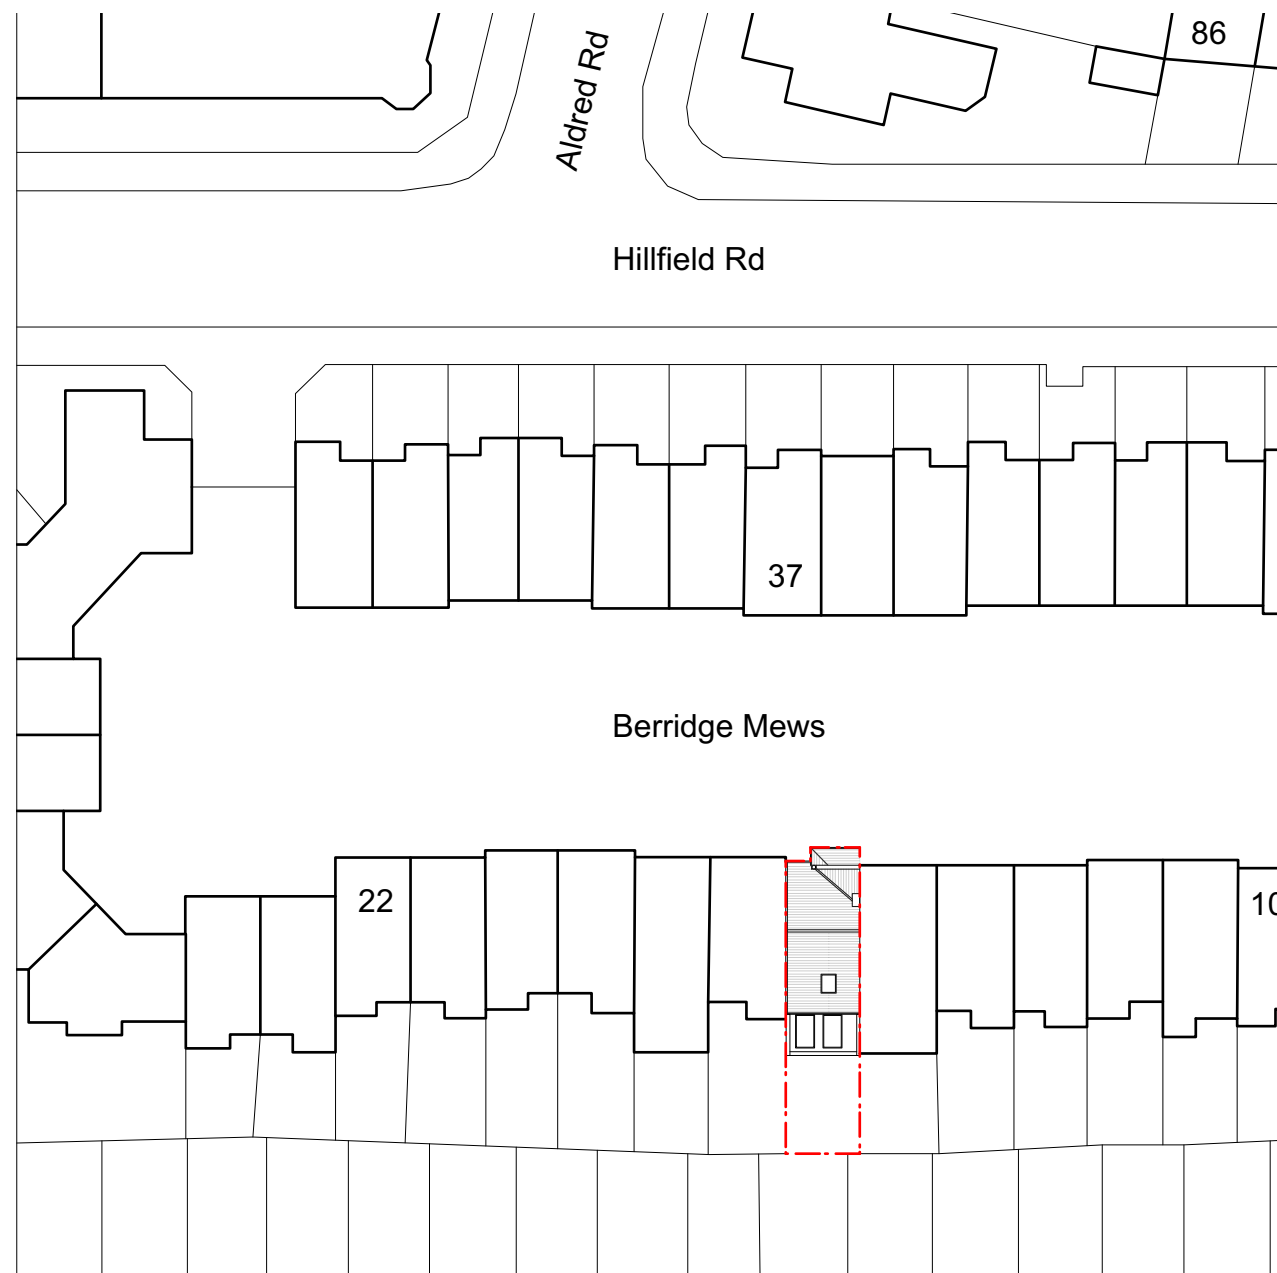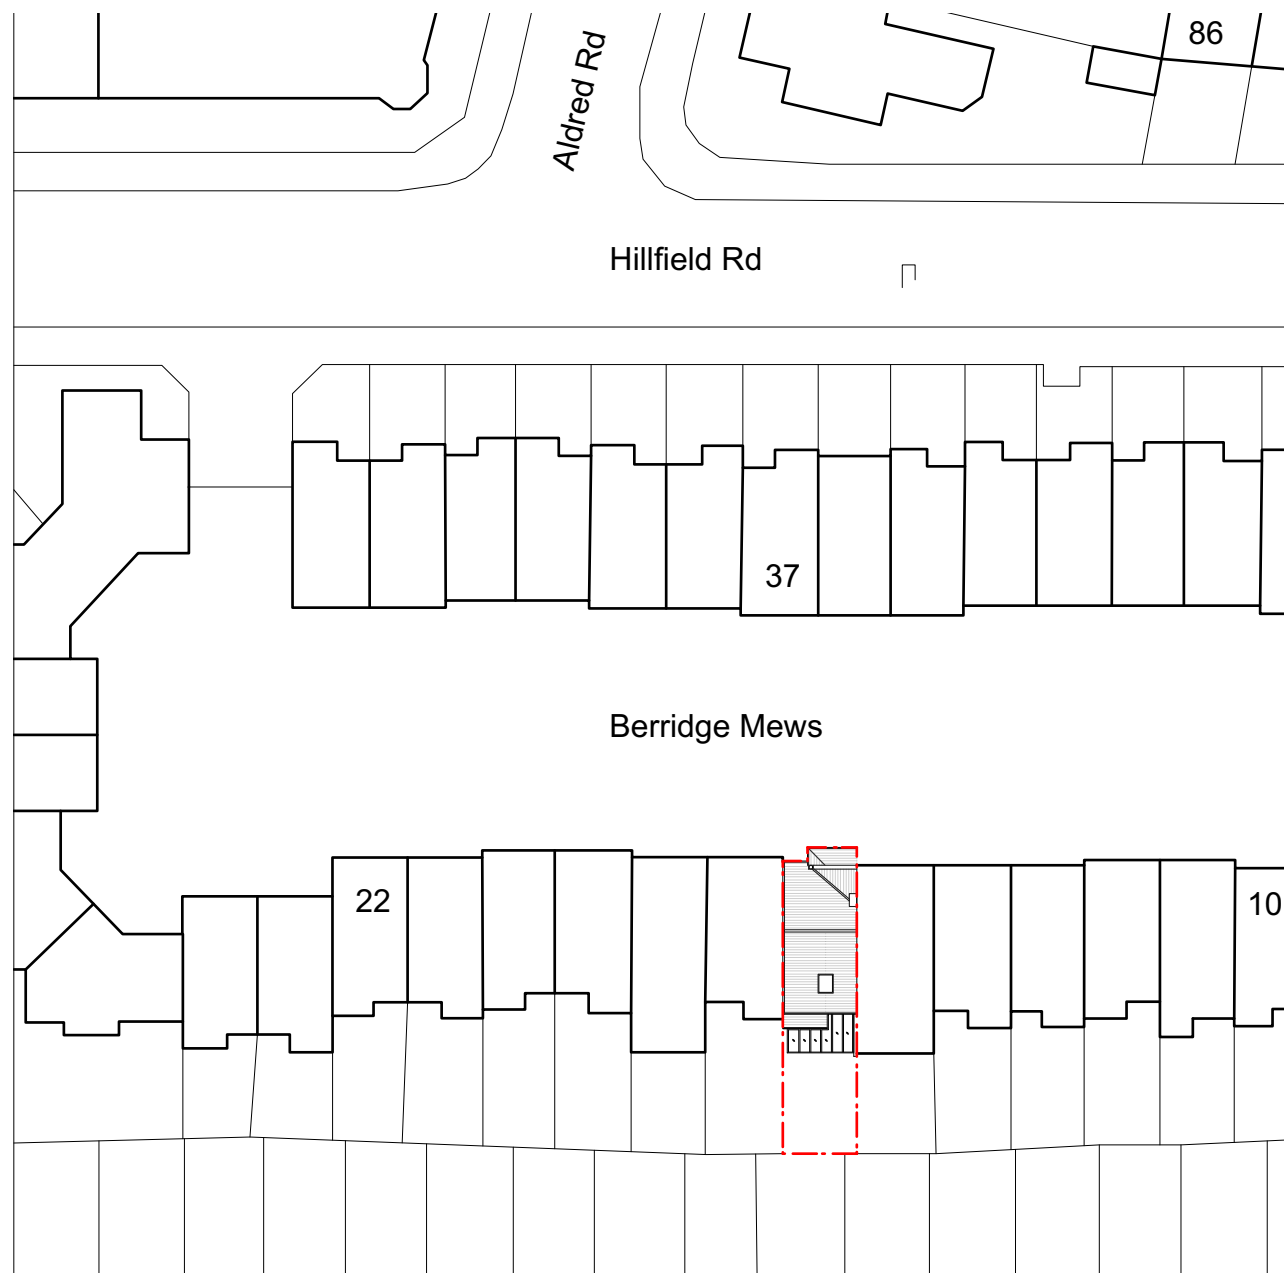

Existing Block Plan

Proposed Proposed Block

REV	DATE	COMMENT	HV	HM
01	02/11/2022	Planning issue	HV	HM
			DRW	CHK



NOTES  
 These drawings are for planning purposes only. All dimensions indicated are subject to alterations on site. Confirm all dimensions prior to ordering materials and commencing construction.

## My-architect

Unit 5e, Canonbury Yard  
 190 New North Road  
 London, N1 7BJ  
 T 07912325101 E [harry.molyneux@my-architect.io](mailto:harry.molyneux@my-architect.io)

PROJECT  
 16 Berridge Mews, NW6 1RF

DRAWING  
 Block Plans

SCALE  
 1:500 @ A3

STATUS  
 Planning

DRAWING No.	REVISION
201/01/500	P01