

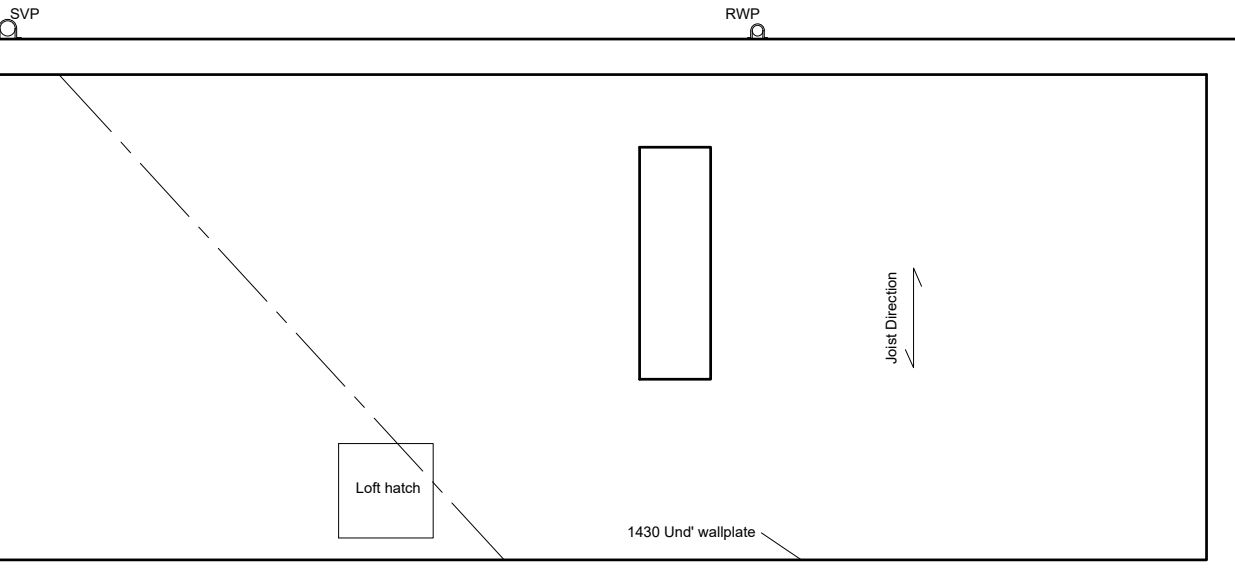
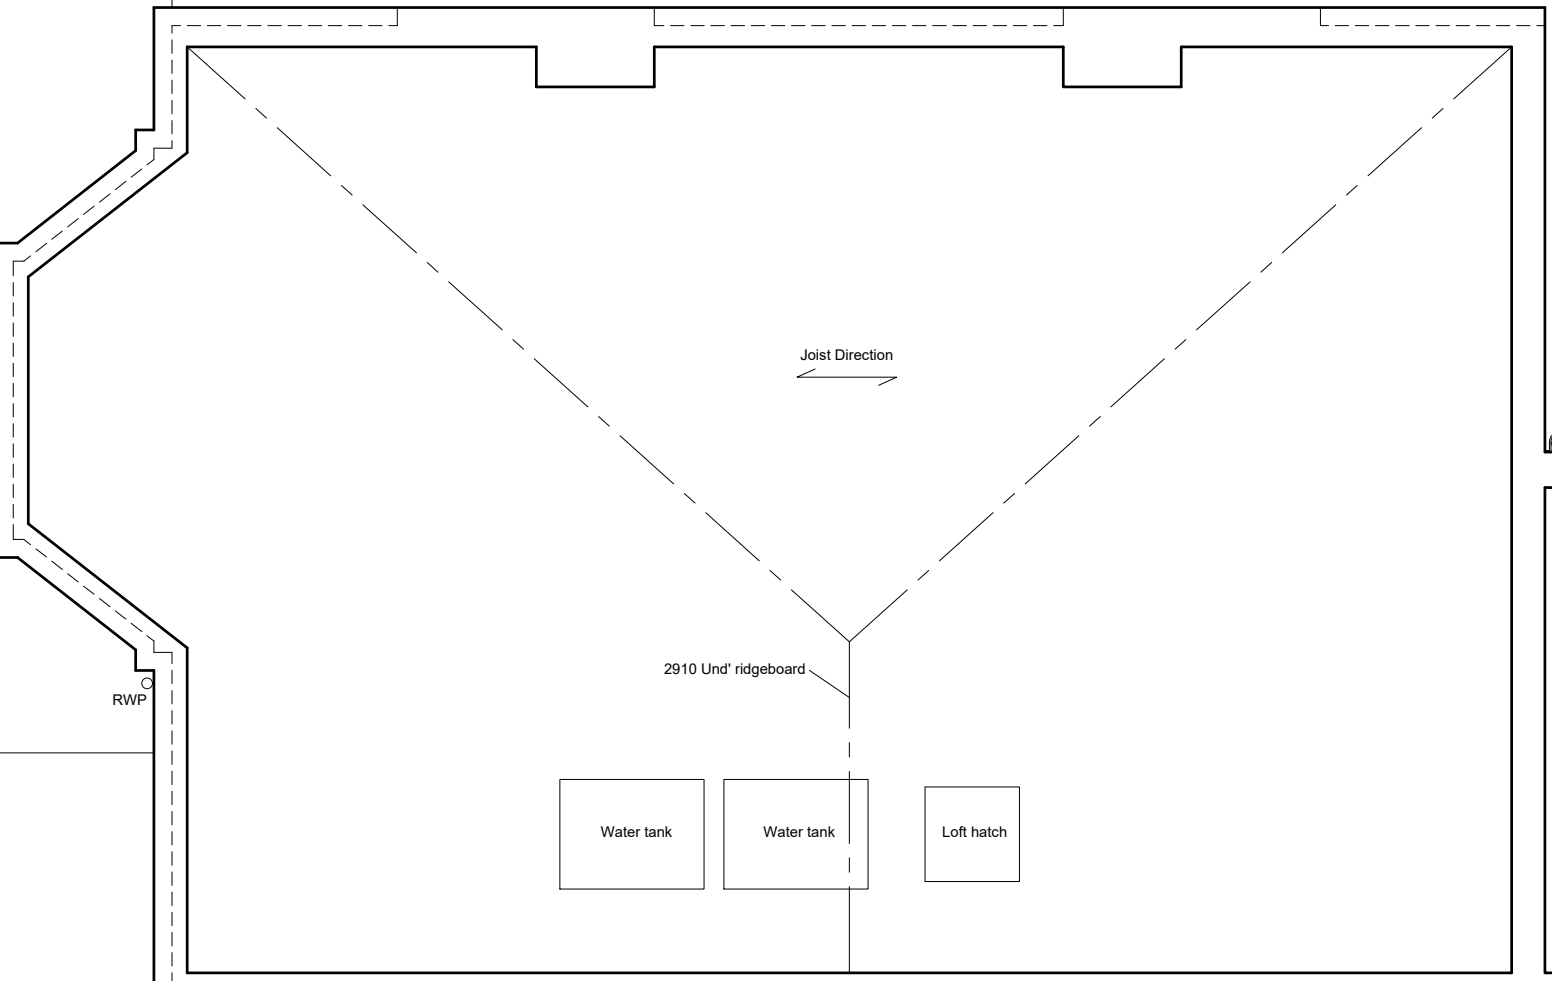
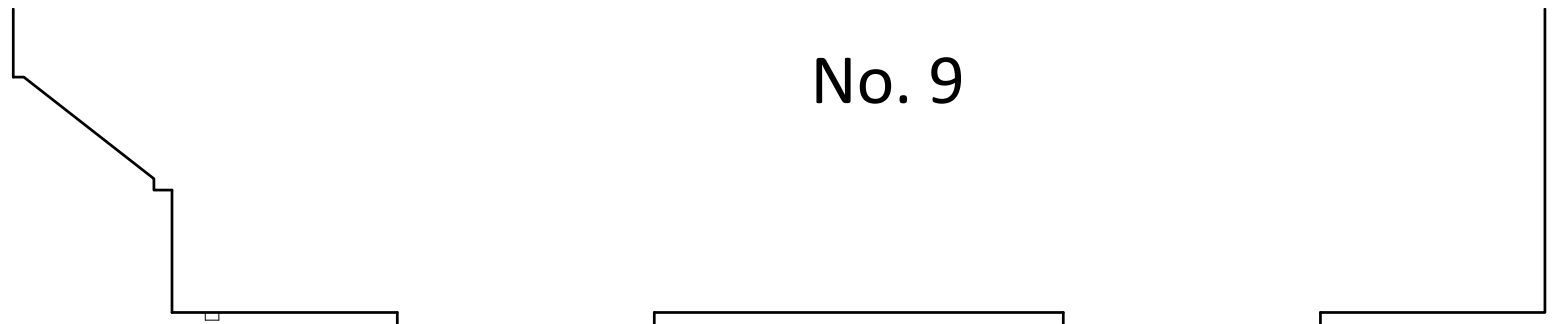
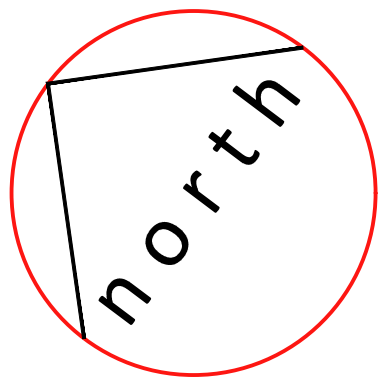
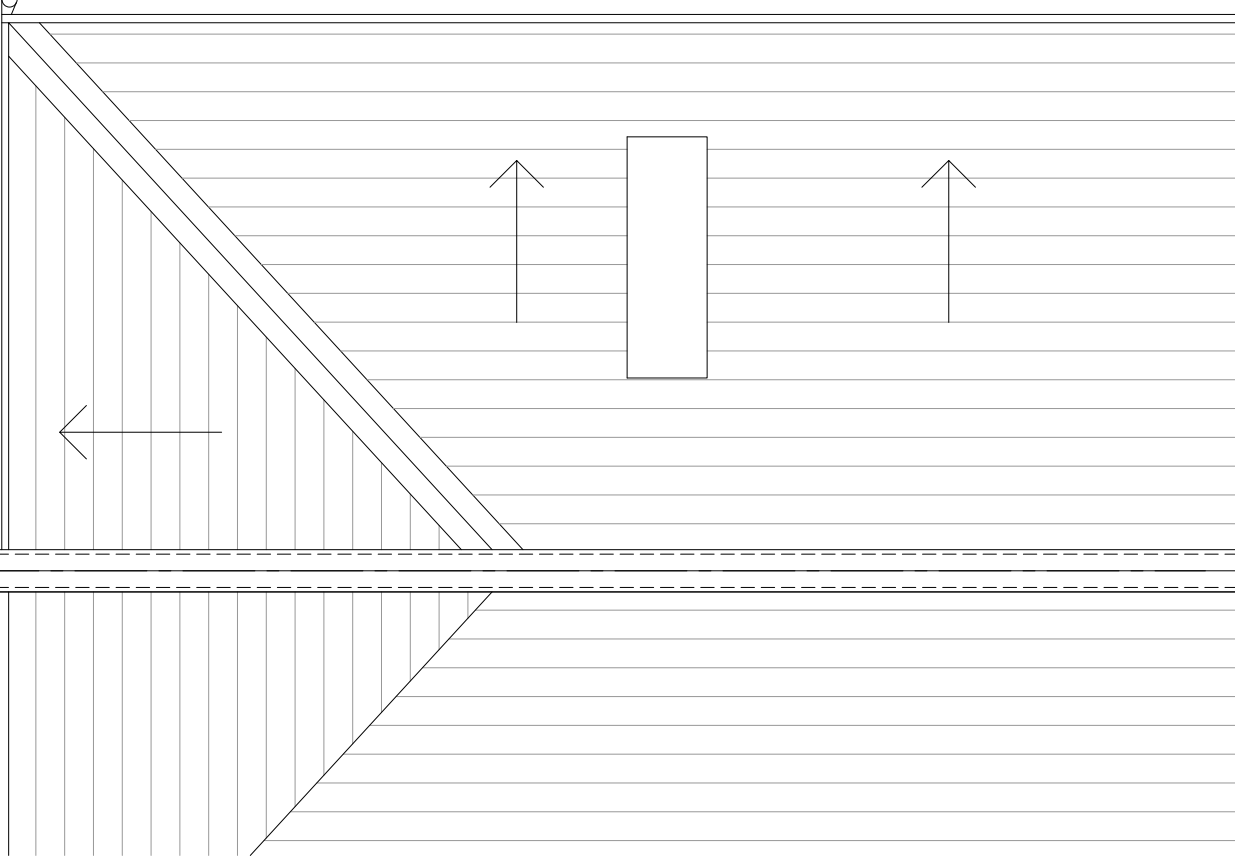


Skardu Road

Skardu Road

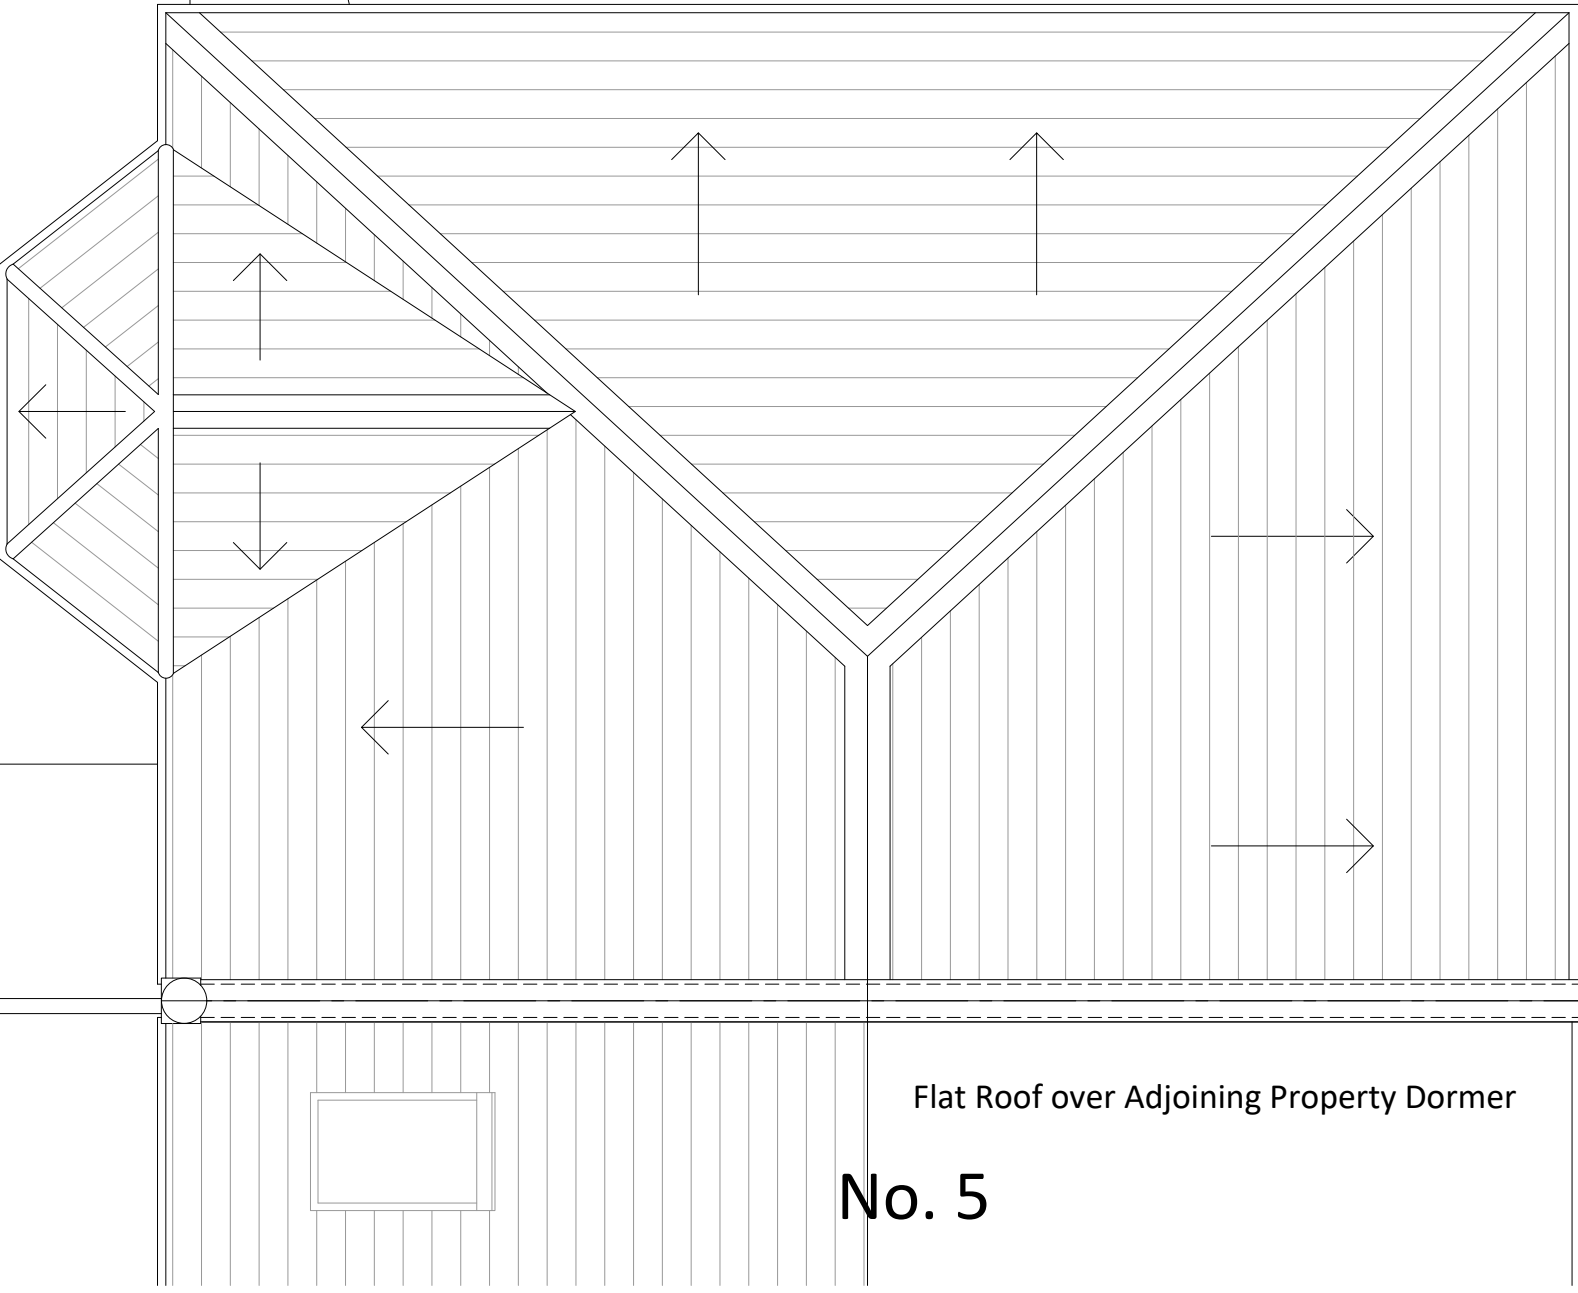

Existing Roof Void Plan 1:50 Scale

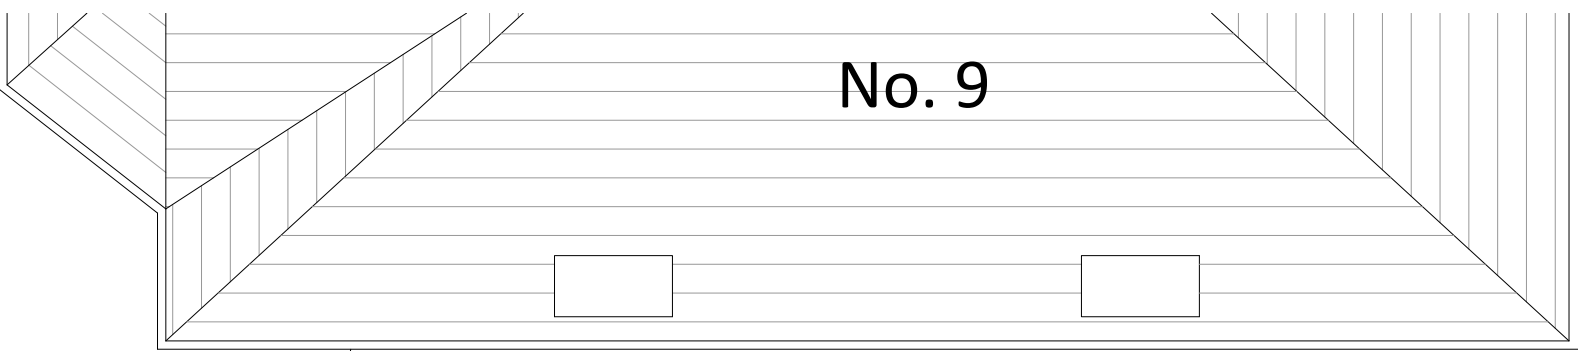

Existing Roof Plan 1:50 Scale



Client:	Mr & Mrs D Jones
Address:	Loft Conversion to Private Dwellinghouse 7 Skardu Road, London NW2 3ES
Sheet Size - A1	

Title:	Existing Roof Void Plan Existing Roof Plan
Status:	Feasibility / Planning - Permitted Development

Project number:	22-2177	Drawing number:	203	Revision:	A
Scale:	As Noted @A1	Drawn by:	SV	Date:	02-11-22

Revisions:	Rev A Description CHECKED FOR LDC SUBMISSION	Date 10-11-22
------------	--	------------------

9 The Orchard-Banstead-Surrey-SM7 2BP
Stuart - 07843 238113 _ Simon - 07770 742081
jv.architecture.services@gmail.com
jvarchitecture.co.uk