


This drawing is the property of chris orwin architectural design ltd. Copyright is reserved by them and the drawing is issued on the condition that it is not copied, reproduced, retained or disclosed to any unauthorised person, wholly or in part without the written consent of chris orwin architectural design ltd. All dimensions to be verified on site, do not scale drawing.

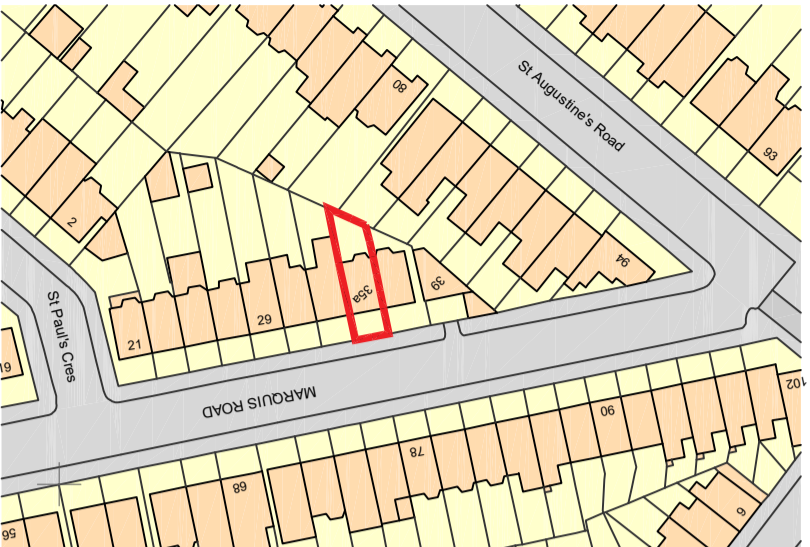


Site Location - Scale 1:1250



Site Plan - Scale 1:100

| Rev | Date | Description |
|-----|------|-------------|
|     |      |             |
|     |      |             |

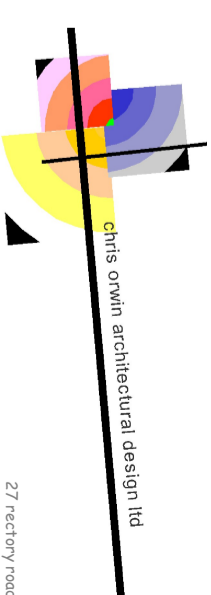

chris orwin architectural design ltd

27 rectory road  
old church warsop  
mansfield  
nottinghamshire  
NG20 0RX

Client:  
Miss V Perkins and Mr H Batt

Project Title:  
35a Marquis Road - Camden  
Proposed Rear Extension

Drawing Title:  
Site Location Plan and Site Block Plan

| Scale:         | Drawn:  | CAD No.   | Date:    |
|----------------|---------|-----------|----------|
| 1:100 / 1:1250 |         |           | Oct 2022 |
| Project No:    | Dwg No: | Revision: | Status:  |
| 19.001         | 07      |           | Planning |