



GROUND FLOOR PLAN

REAR EXTENSION TO CREATE DOWNSTAIRS ACCESS FROM BEDROOM CHANGE TO FRONT ROOM

ALL MATERIALS FOR PROPOSED EXTENSION TO MATCH THOSE OF THE EXISTING HOUSE. WALLS TO BE FACING BRICKWORK, ROOF TO BE SLATE TILES.

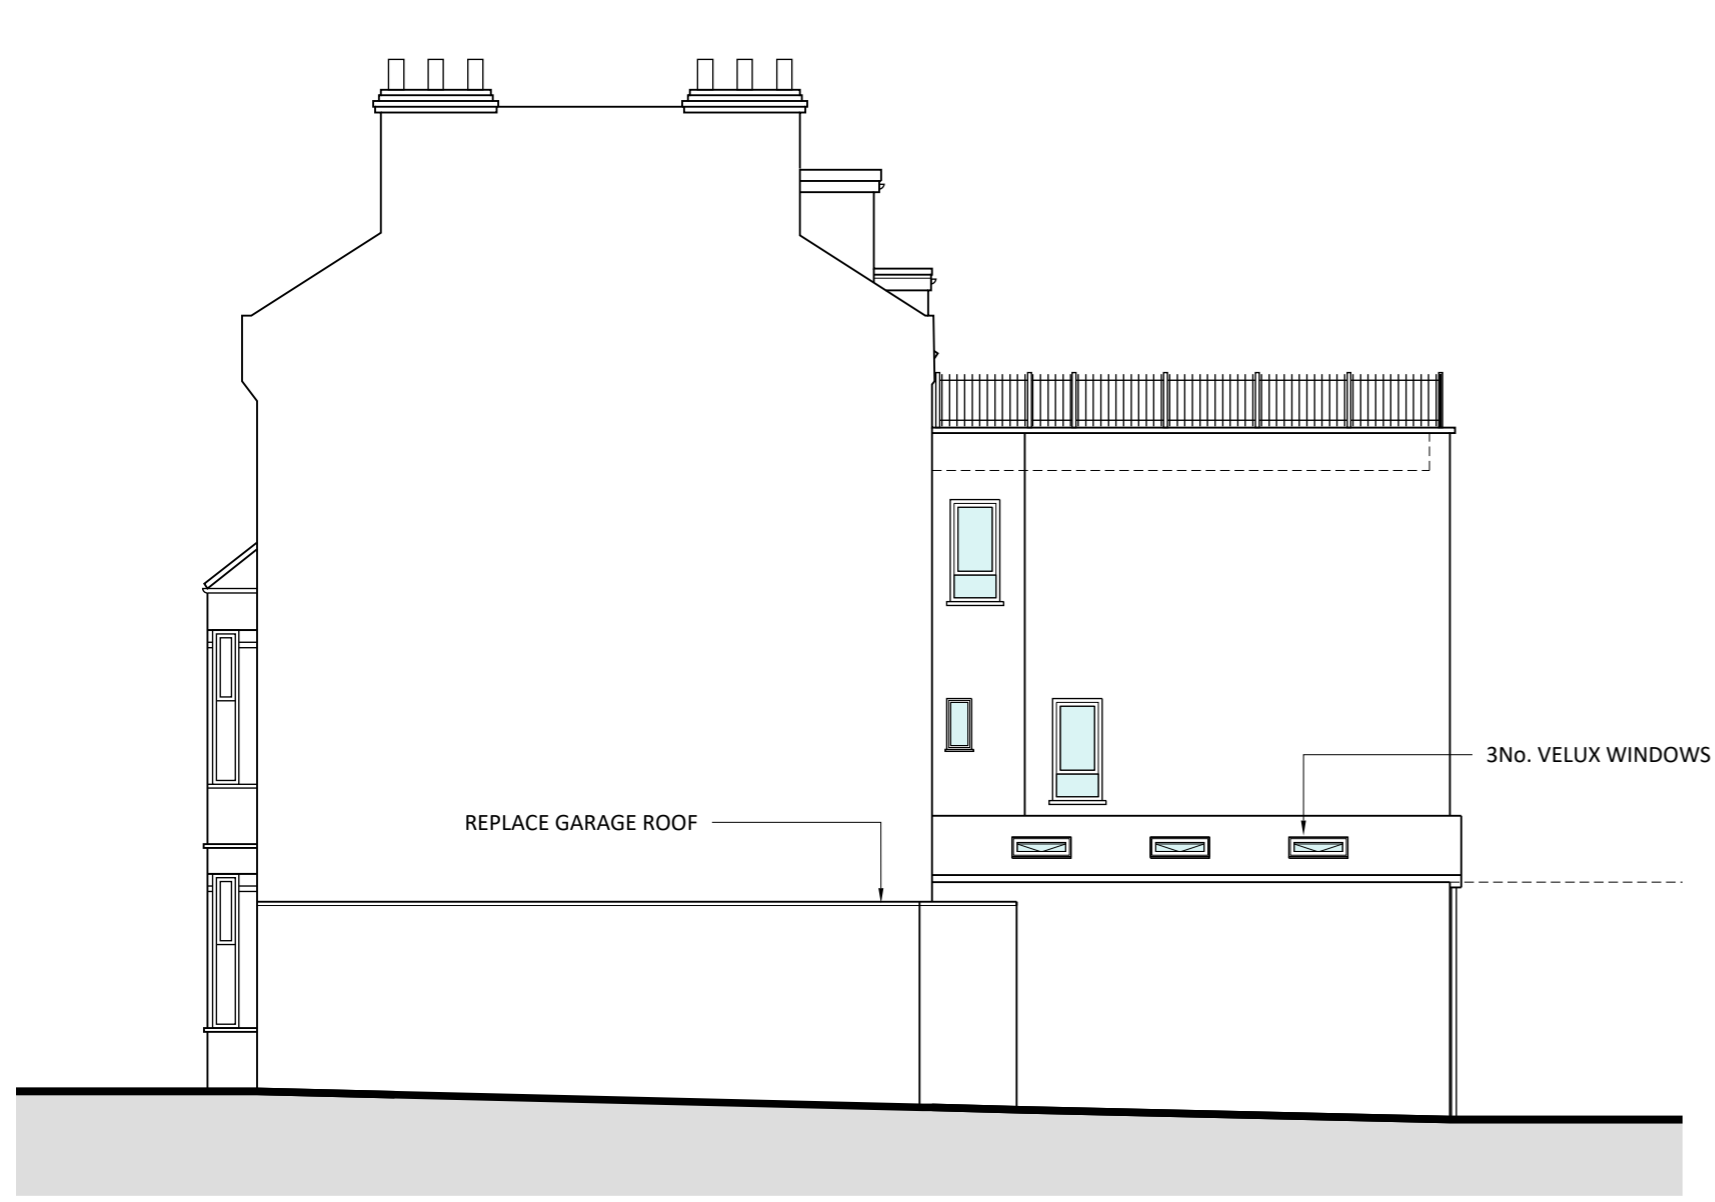

SIDE ELEVATION

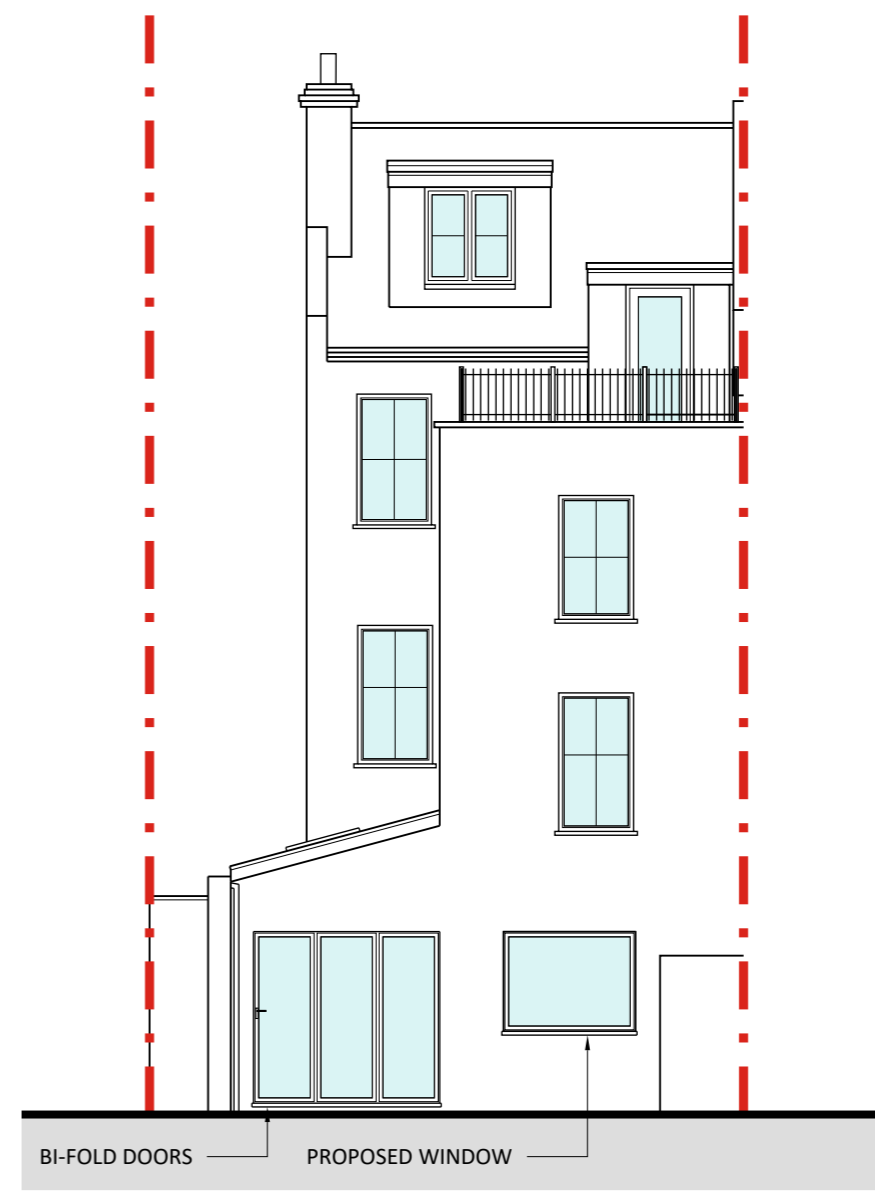

REAR ELEVATION

FOR PLANNING

Location
18 COURTHOPE ROAD
KENTISH TOWN

Title
PROPOSED GROUND FLOOR PLAN
& ELEVATIONS - OPTION 1

Scale 1:100 @A3	Drawn GW	Date JUNE 22
Drawing Number 1295_YPUK_P005	Revision P2	

THIS DRAWING IS FOR PLANNING PURPOSES ONLY

0 1 2 3 4 5m
1:100

