


© This drawing is the property of Miltiadou Cook Mitzman architects. No disclosure or copy of it may be made without the written permission of Miltiadou Cook Mitzman architects.


For construction purposes:

- Do not scale this drawing.
- All dimensions and levels to be checked on site.
- Discrepancies to be reported to Miltiadou Cook Mitzman architects before proceeding.
- If in any doubt about information on this drawing contact Miltiadou Cook Mitzman architects.

REVISION NUMBER	DATE	BY	NOTES
C1	11/10/2022	JC	Contract Set
P1	11/11/2022	JC	Planning Drawings

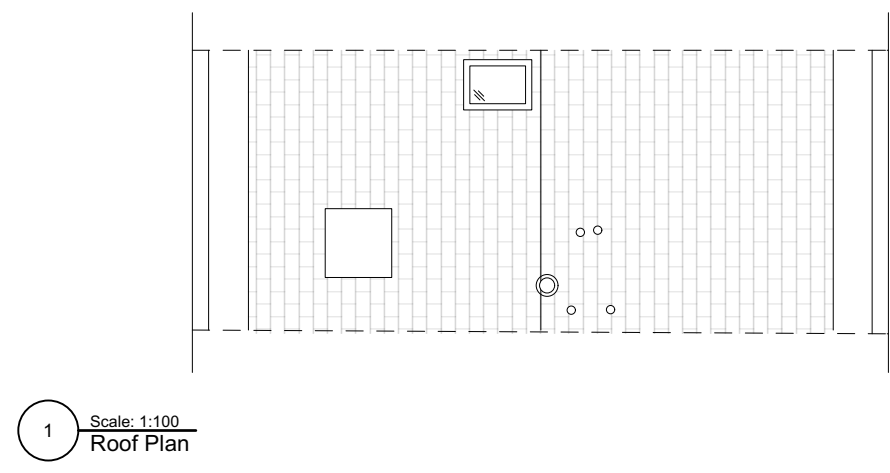

1 Scale: 1:100
Roof Plan

 

MILTADOU COOK MITZMAN architects llp
MCMa

020 7722 8525 Unit 1 Primrose Mews
office@mcma.design Sharpleshall Street
www.mcma.design London NW1 8YW

CLIENT
Mr Kaushik Ray

PROJECT
7 Waterside Place, Primrose Hill,
NW1 8JT

SHEET TITLE
Existing Roof Plan

SCALE
1:100 @ A3

DATE CREATED **FILE REFERENCE**

DRAWING NUMBER	REVISION
377-DWG-005	P1