


Notes:

1. Do not scale. Dimensions govern.
2. All dimensions are in millimetres unless noted otherwise.
3. All dimensions to be verified on site before proceeding with the work.
4. The designer shall be notified in writing of any discrepancies.

Key:

Extent of area subject to proposed certificate

☐ Extent of Freshwater's ownership

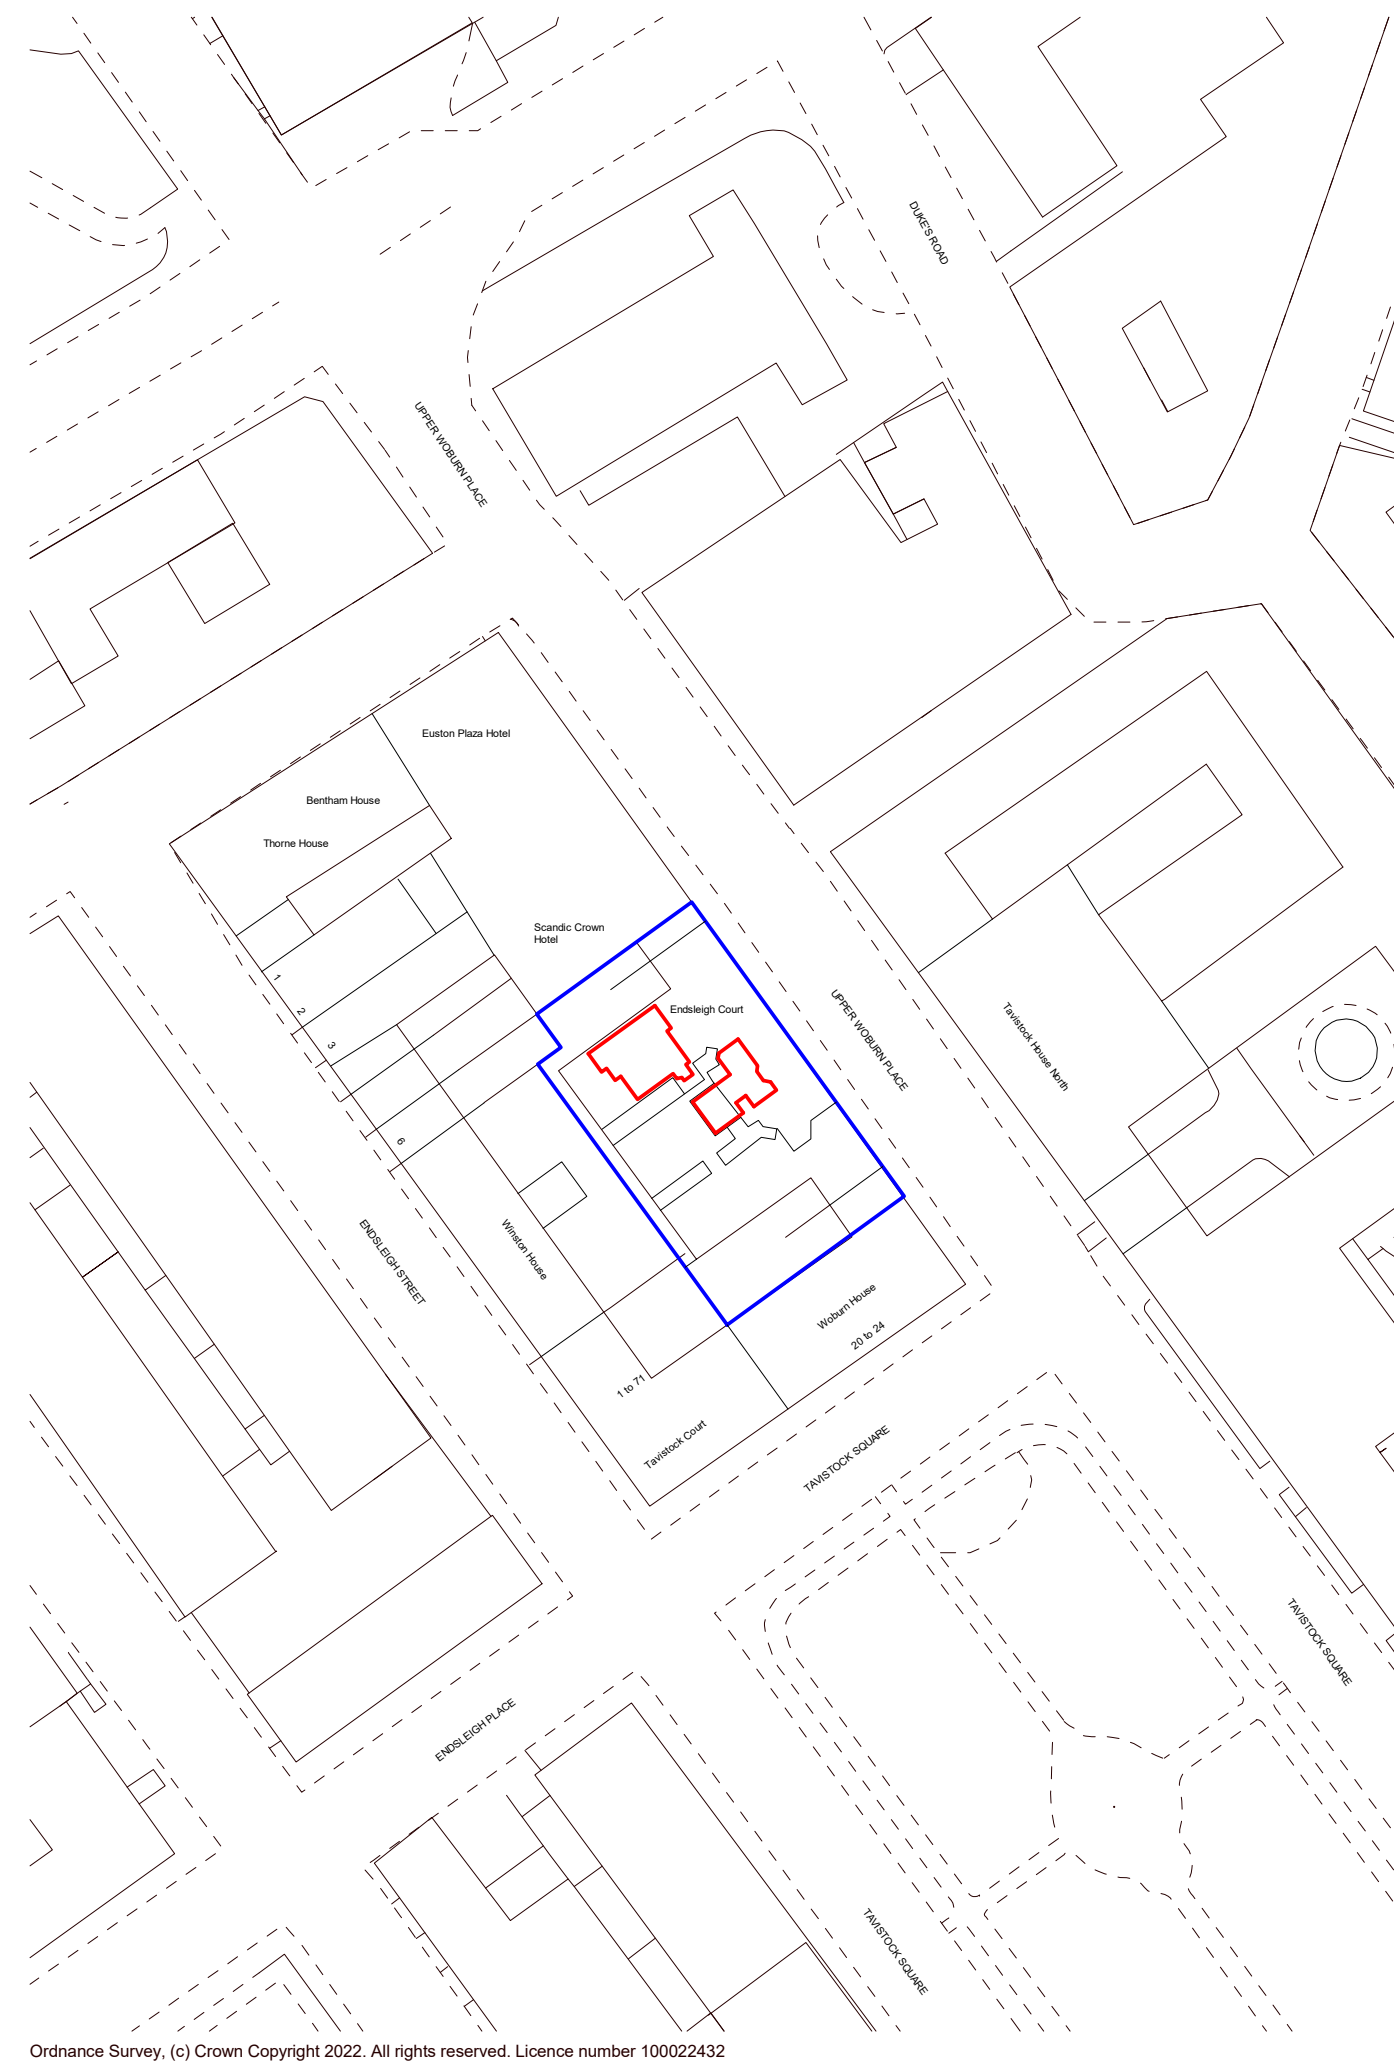

Ordnance Survey, (c) Crown Copyright 2022. All rights reserved. Licence number 100022432

01 Site Plan
1 : 1250

Rev	Date	Description	Checked
-----	------	-------------	---------

Atomik
Architecture

Atomik Architecture
41 Water Lane, London, E15 4NL
+44 (0) 208 221 2915
info@atomikarchitecture.com
atomikarchitecture.com

Project

Endsleigh Court

Title

Site Location Plan

Project No.	Scale	Drawing Size
0497	1 : 1250	A1
	1 : 2500	A3

Drawing No.	Revision
-------------	----------

0497 (10) 110