



Proposed Floor plans


Proposed Ground Floor

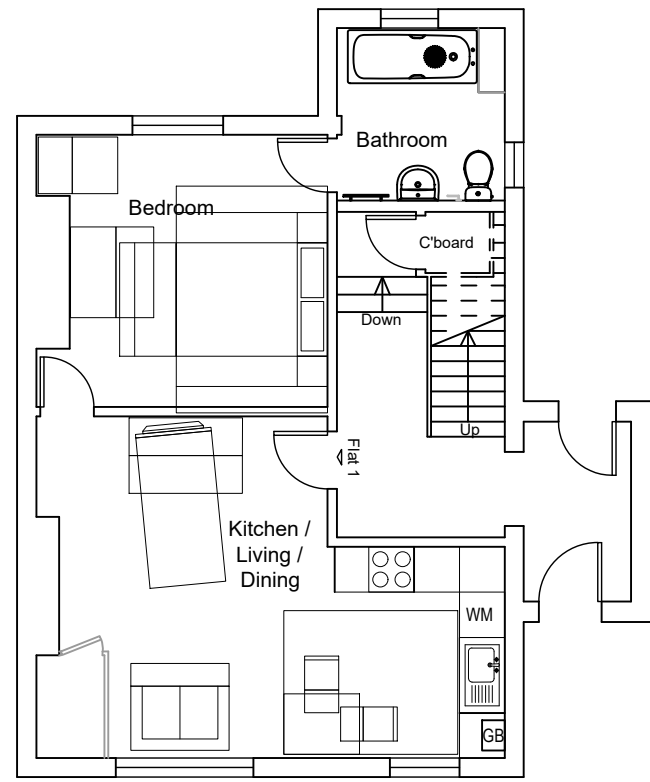


Proposed First Floor

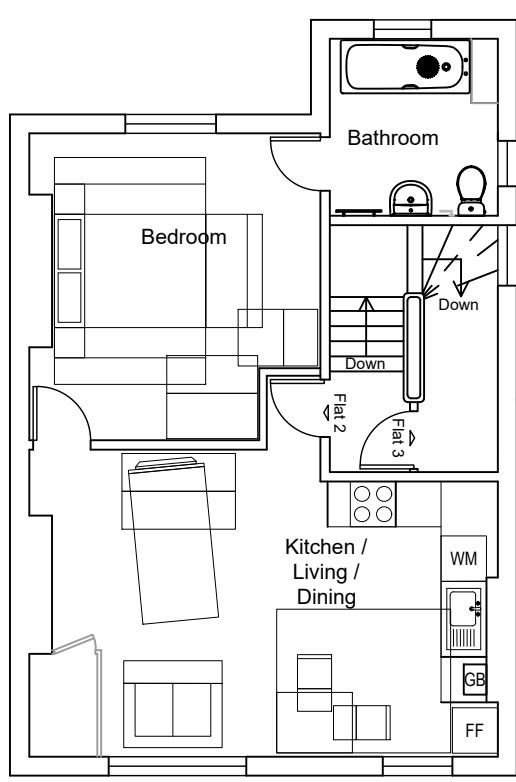


Proposed Second Floor

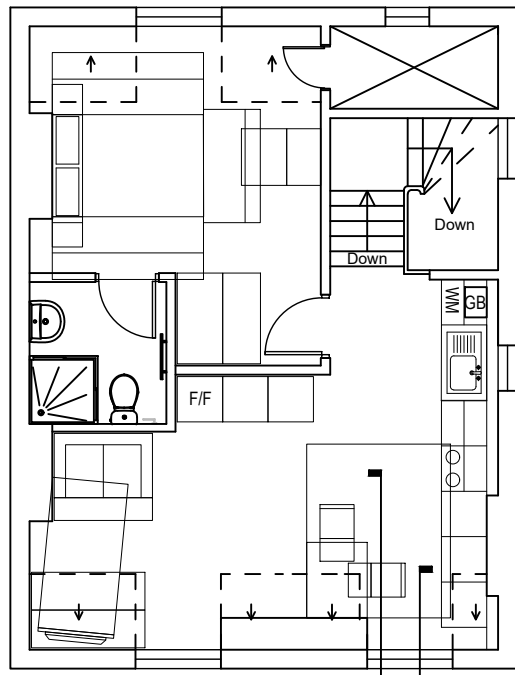

Proposed Roof plan

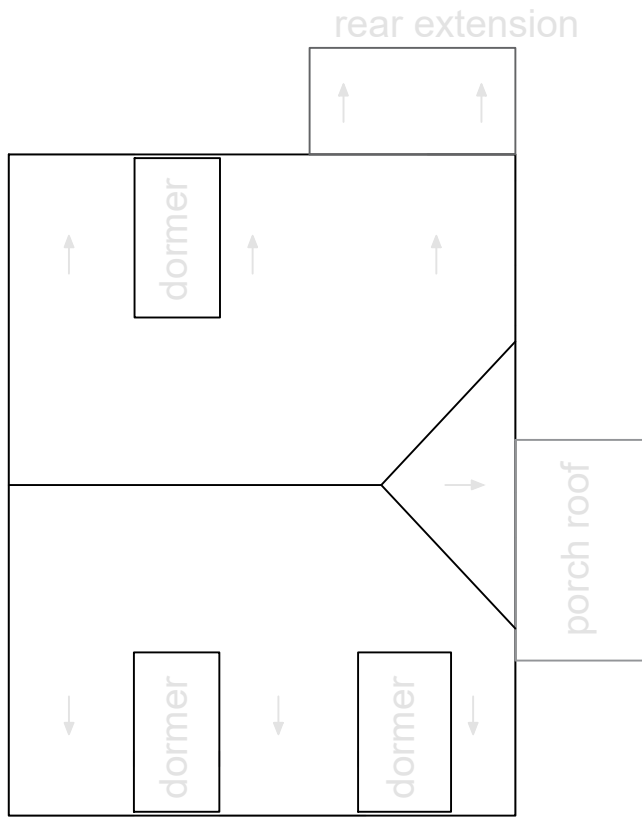


Proposed Elevations

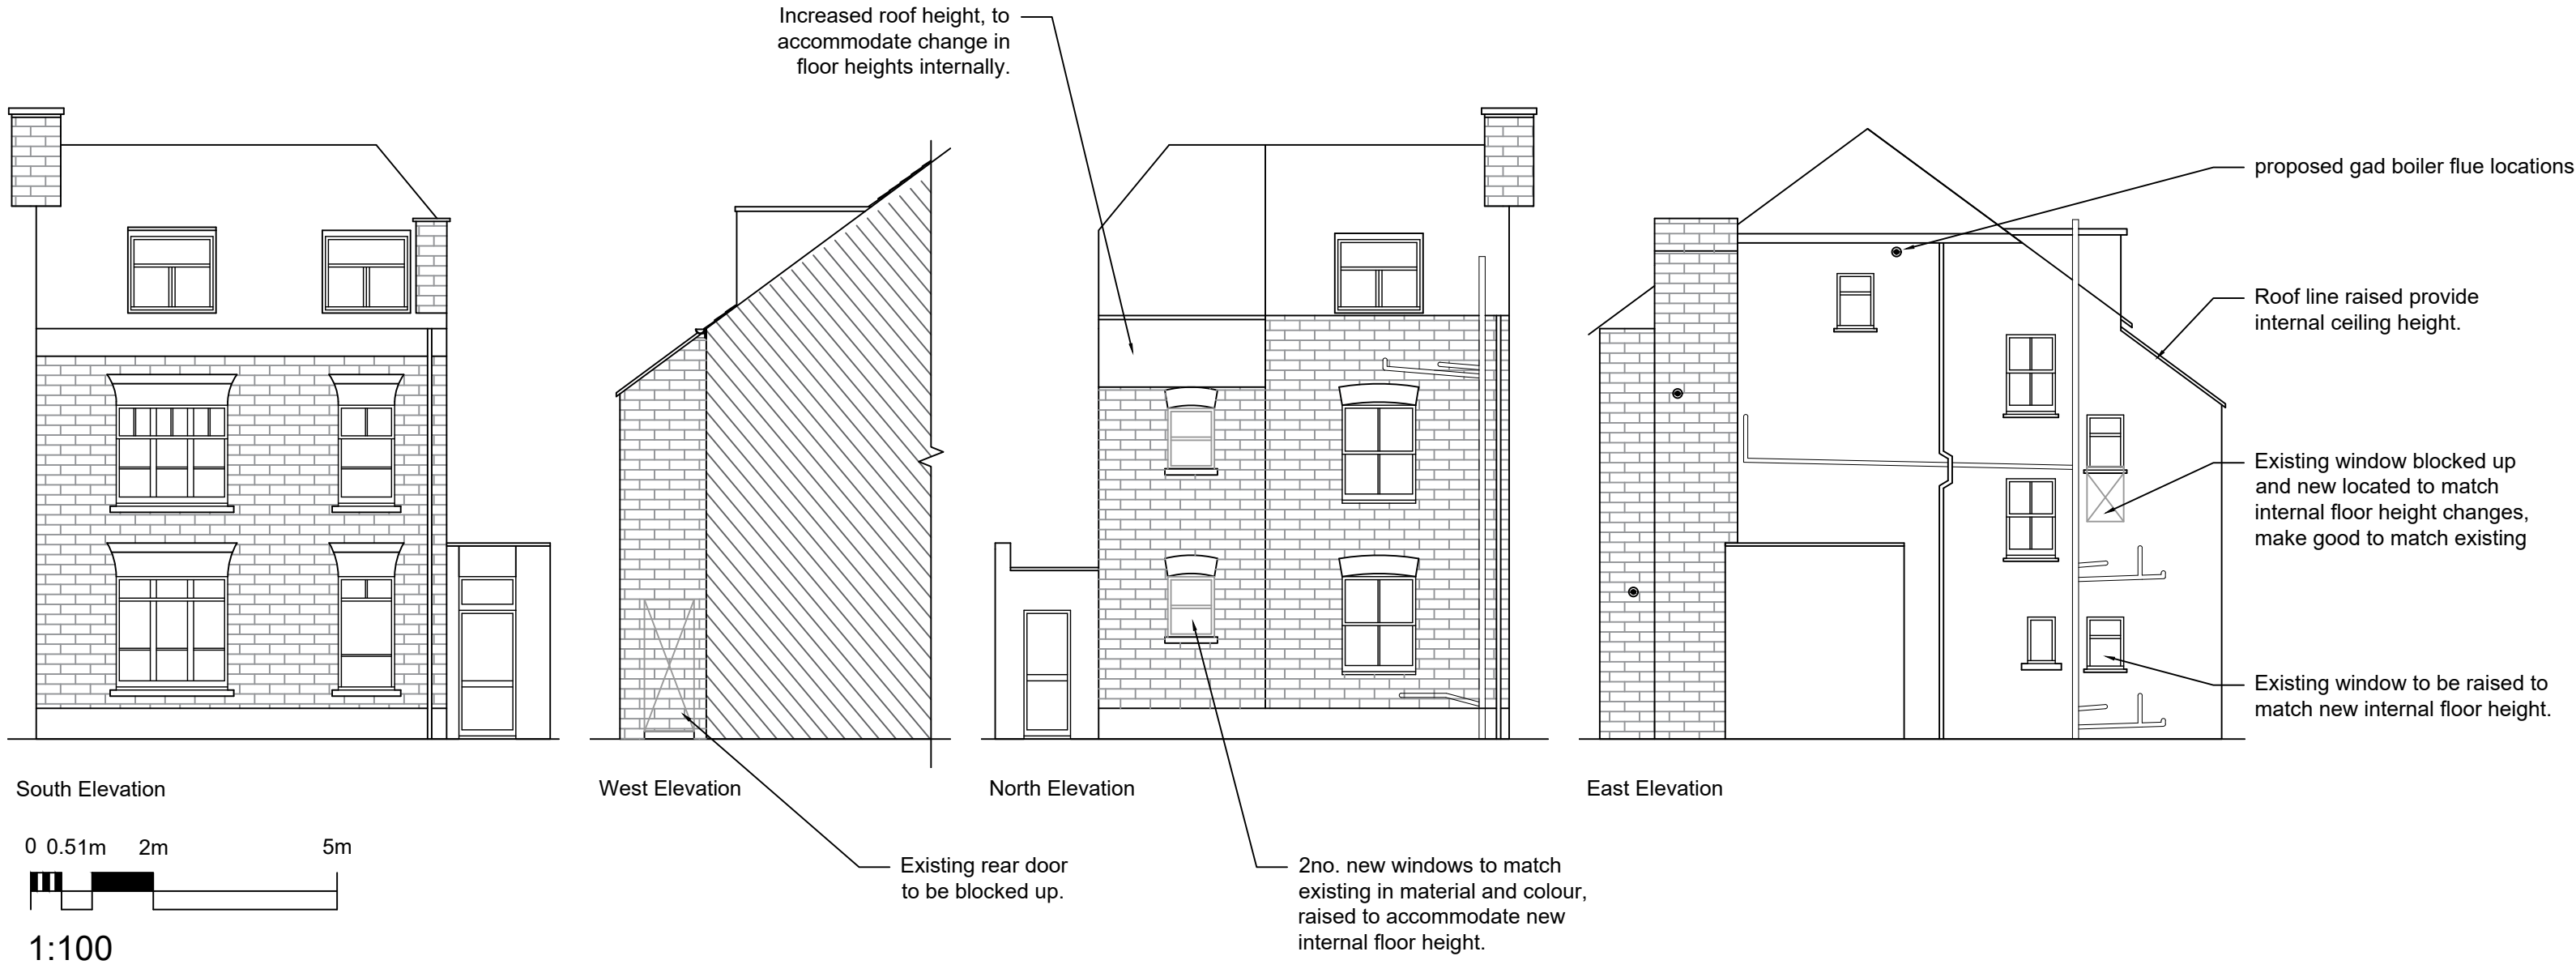


Proposed Sections

Section 01

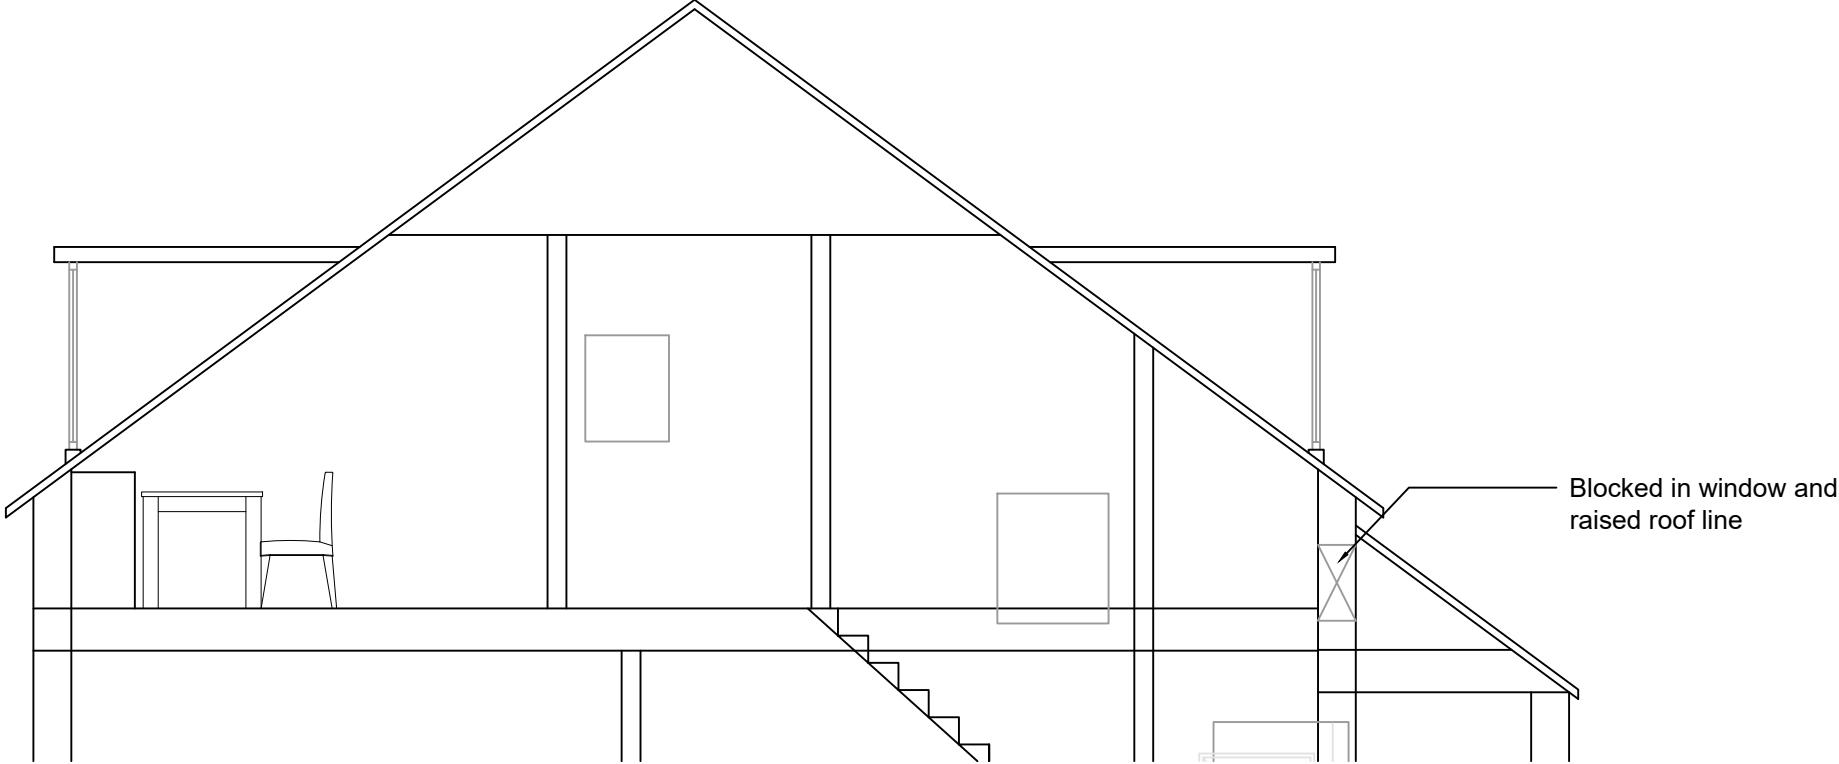

Section 02

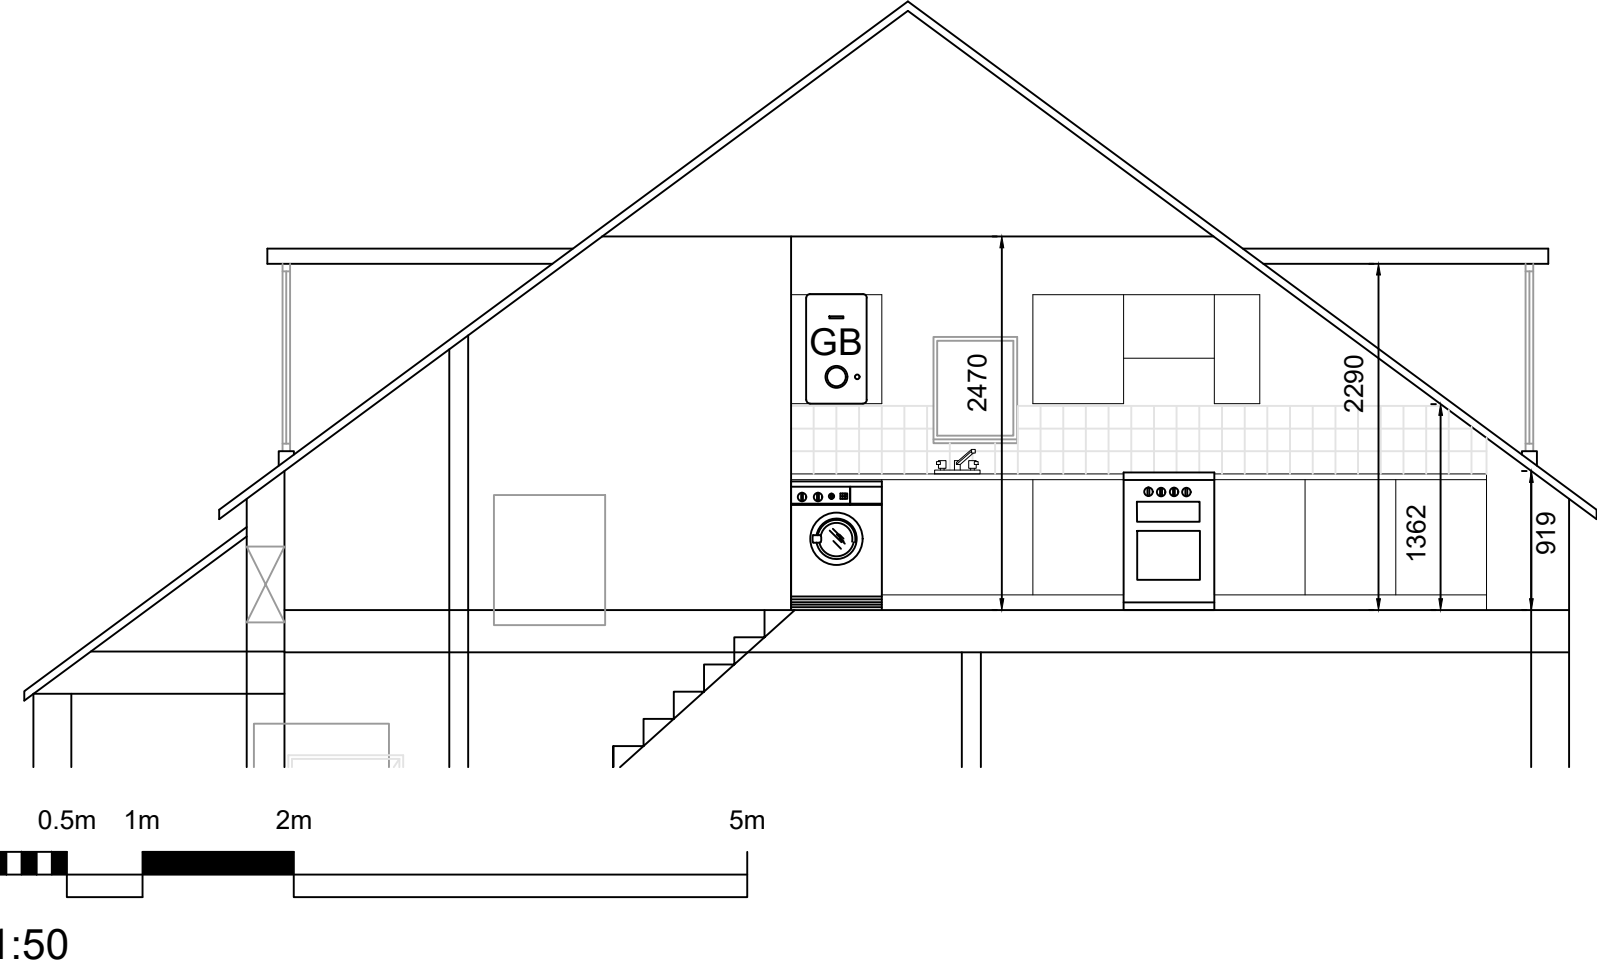

Notes

Rev	Description	Date	Dr by	App by
original by		date created		Approved by
AC		18.10.2022	-	-



AHR Building Consultancy Ltd
Vintory Building
Wine Street
Bristol
BS1 2BD
United Kingdom

T +44(0)117 9299146
E bristol@ahr-global.com
www.ahr-global.com

client

Notting Hill Genesis

project

5 no. care homes, London

drawing

168 Broadhurst Gardens
Proposed Plans and Elevations

project number	scale		
2020.00956.01	As shown		@A1
drawing number	rev	issue status	
NHG-BG-003p	1	Planning	

This drawing is to be read in conjunction with all related drawings. All dimensions must be checked and verified on site before commencing any work or producing shop drawings. The originator should be notified immediately of any discrepancy. This drawing is copyright and remains the property of AHR.