



Site Measurements not to be taken from drawings.
 Contractor to confirm all dimensions.
 HHD not liable for seeking relevant planning authority
 permissions (including LBC) unless specifically directed by
 the client

Close-Up of Repeat Pattern for Grill
 Scale 1:5 @ A3

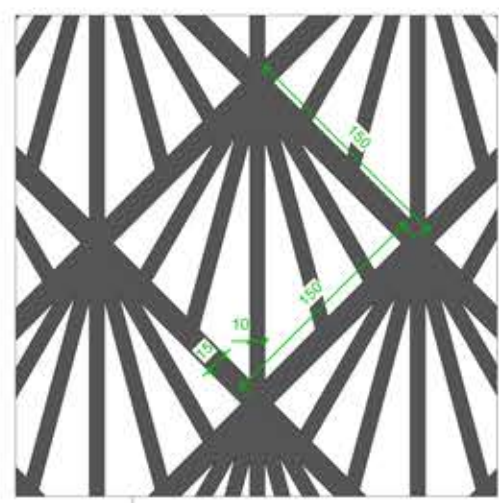


Metal bracket angle (finish RAL 9017) resin fixed into stone work -
 manufacturer to prepare on site survey of sizes of each panel

Black flush faced screw head to fix decorative panel to back 'L' bracket

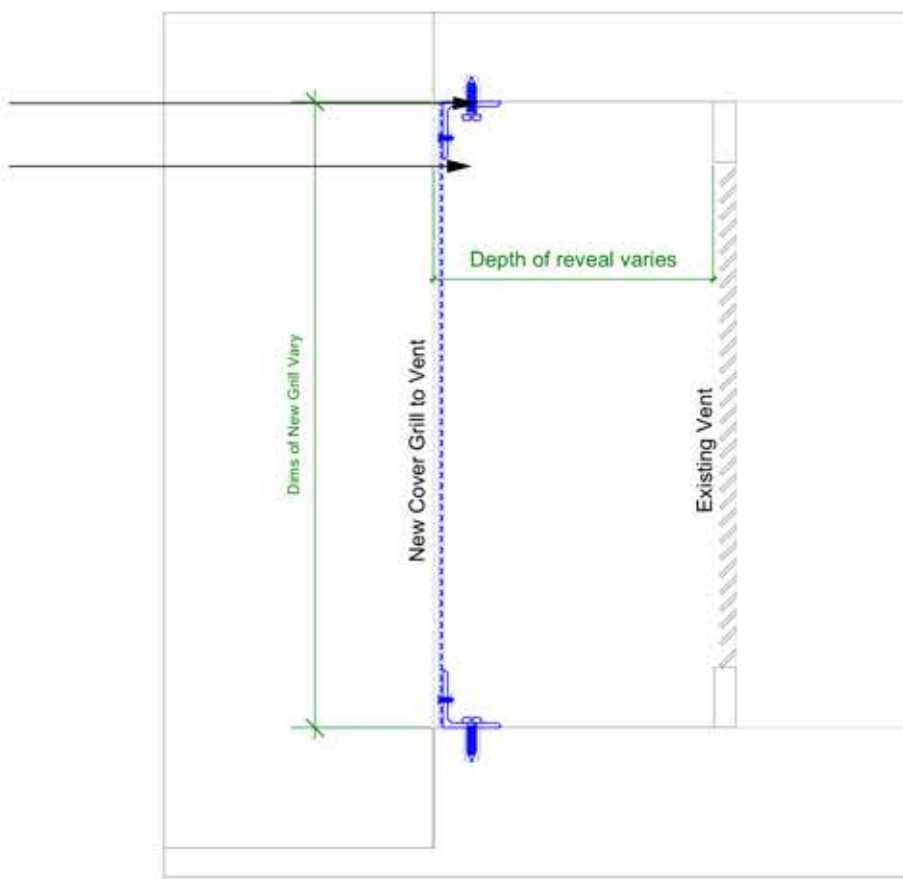


Section A-A thru typical vent
 Scale 1: 5 @ A3

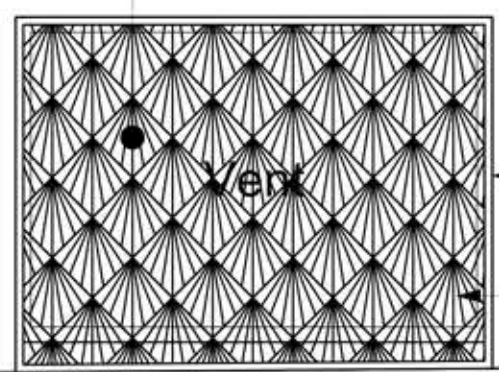

Recessed Metal Grill cover:
 Minimum 2.5mm thick laser cut patterned grill cover
 with solid border. Recessed black screw heads for fixing
 angle brackets
 Powder covered metal (RAL 9017)
 Manufacturer to prepare detailed drawing for grill design
 & recommend appropriate metal thickness/sizes
 (HHD dwg design intent only)

Decorative metal grill to cover existing vents & boarded
 windows



Typical Elevation of Grill/ Vent Cover
 Scale 1:20 @ A3

 

Mechanical Consultant/ Contractor to ensure free
 air of new grills does not impede free air of
 existing vents

Please also refer to HHD dwg no. 254.403 for all
 grill and sizes

Typical Grill Detail to Front Elevation
 Shropshire House
 1:5 @ A3

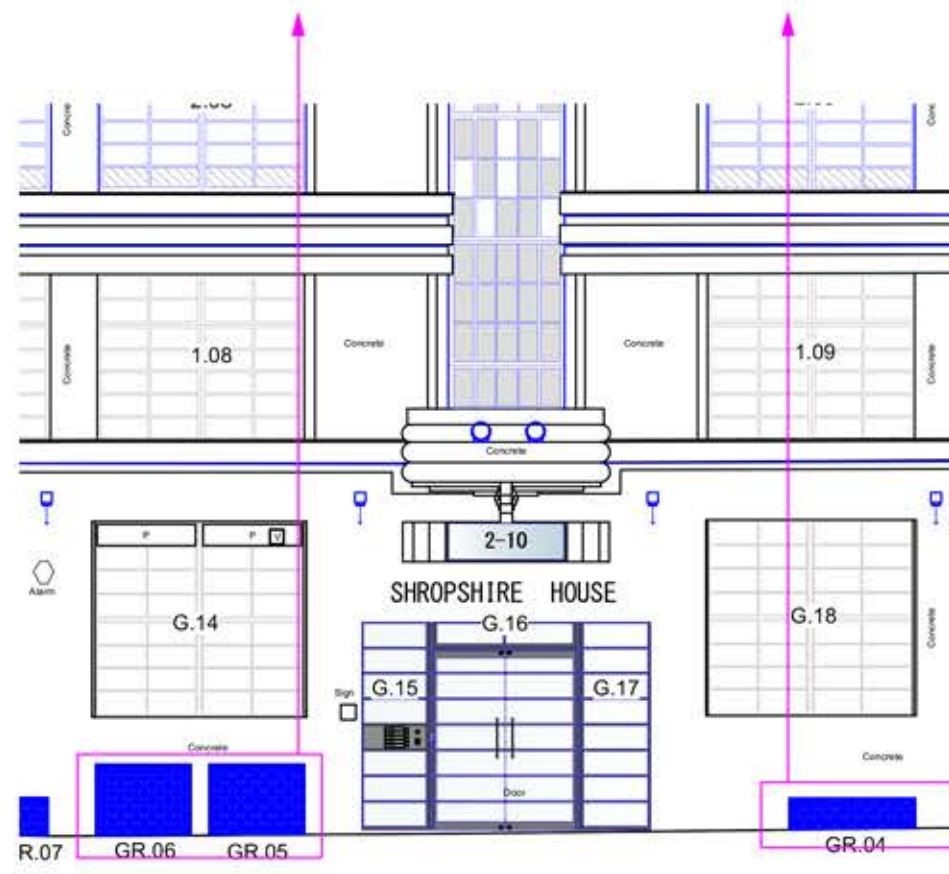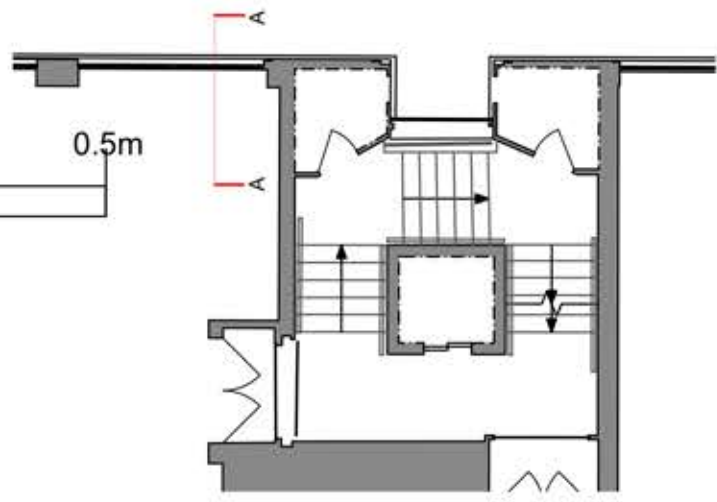

xx/07/22 First Issue CMD

No.	Date	Revisions / Submissions	Revised by
-----	------	-------------------------	------------

H

HamburyHirdDesign

Design Firm
HamburyHird Design Ltd.
 50-52 Wellsway
 Bath
 BA2 4SA
 Telephone: 01225 336004

Stage
PLANNING

Project Title
Shropshire House
 11-20 Capper Street
 London.WC1E 6JA

Drawing Title
 Typical Grill Detail to Front Elevation

Project Manager RH	Project ID 253
Drawn By CMD	CAD File Name 253.100.01 Proposed External Elevations- Shropshire House.vrn
Reviewed By RH	Drawing No. 253.402
Date	
Scale 1:5 @ A3	