



Site Measurements not to be taken from drawings.
Contractor to confirm all dimensions.
HHD not liable for seeking relevant planning authority permissions (including LBC) unless specifically directed by the client

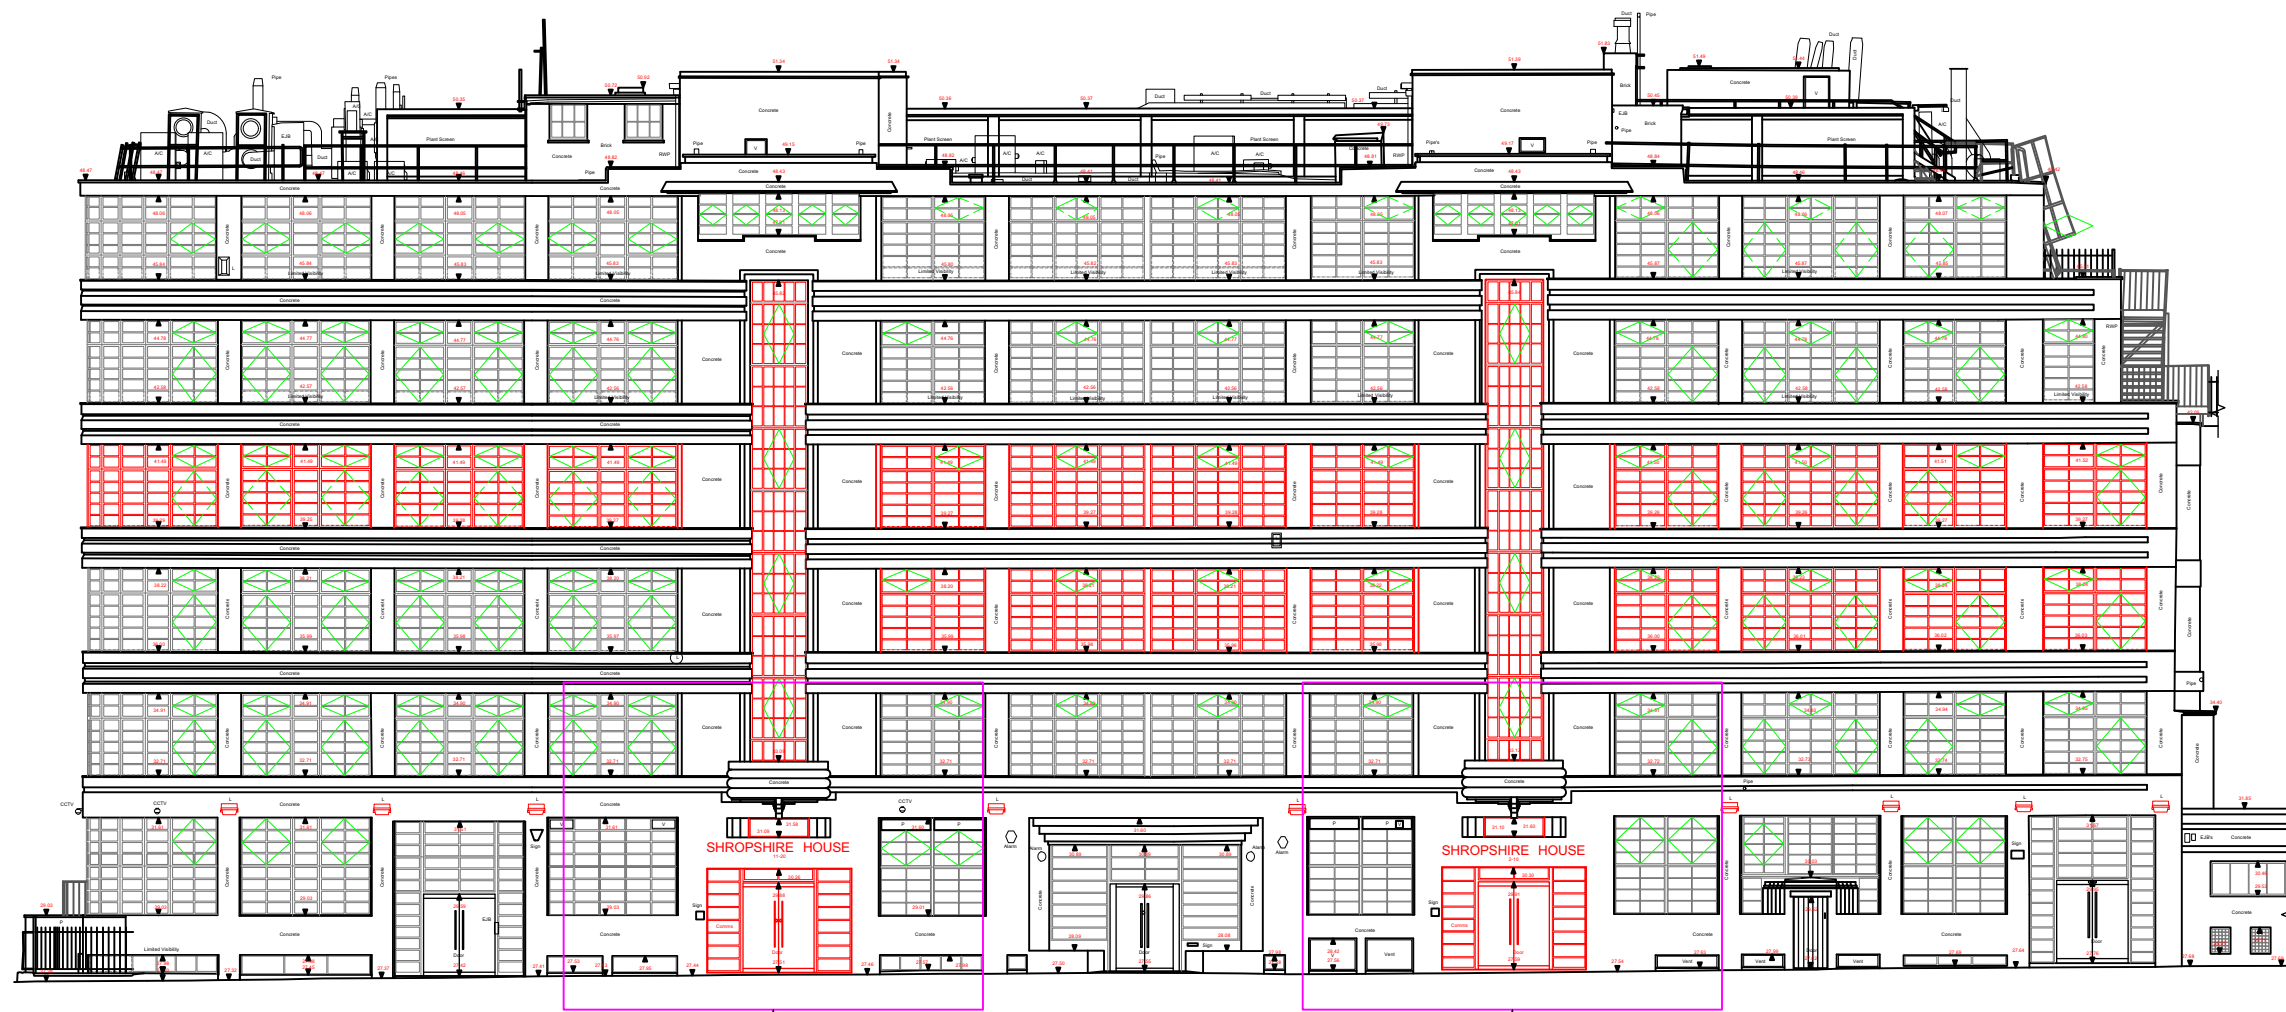

23.00m Above Ordnance Datum


ELEVATION 1

Please refer to HHD dwg no 253.261.01 & 253.261.02

 

Green indicates existing window openers
Red indicates demolition

Existing Front Elevation 01
Shropshire House
@ A3

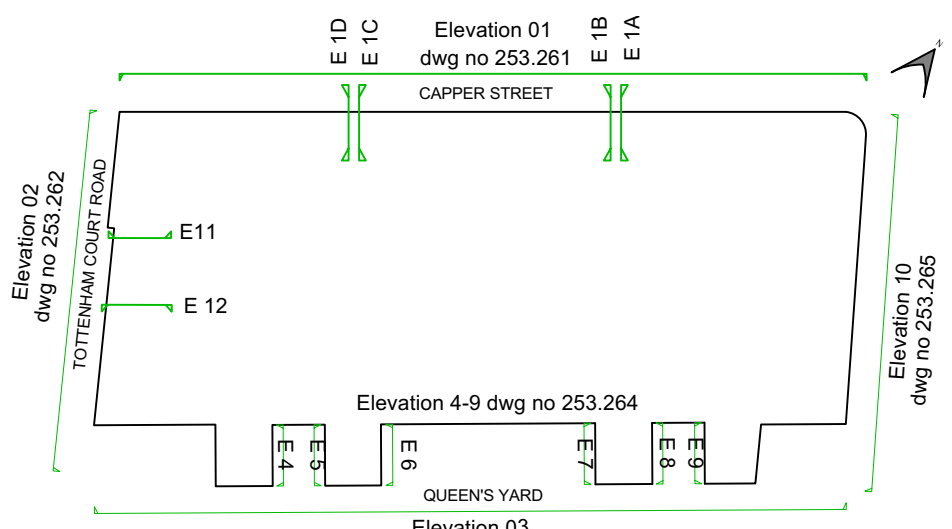

ELEVATION LOCATION PLAN

| | | | |
|-----|----------|-------------------------|------------|
| No. | Date | Revisions / Submissions | Revised by |
| - | 11.07.22 | First Issue | CMD |



HamburyHirdDesign

Design Firm
HamburyHird Design Ltd.
50-52 Wellsway
Bath
BA2 4SA
Telephone: 01225 336004

Stage
PLANNING

Project Title
Shropshire House
11-20 Capper Street
London.WC1E 6JA

Drawing Title
Existing Front Elevation 01

| | | | |
|-----------------|------------|---------------|---|
| Project Manager | RH | Project ID | 253 |
| Drawn By | CMD | CAD File Name | 253.000.01 Existing External Elevations- Shropshire House.vwx |
| Reviewed By | RH | Drawing No. | 253.261 |
| Date | | | |
| Scale | 1:200 @ A3 | | |