




Ground Floor Plan

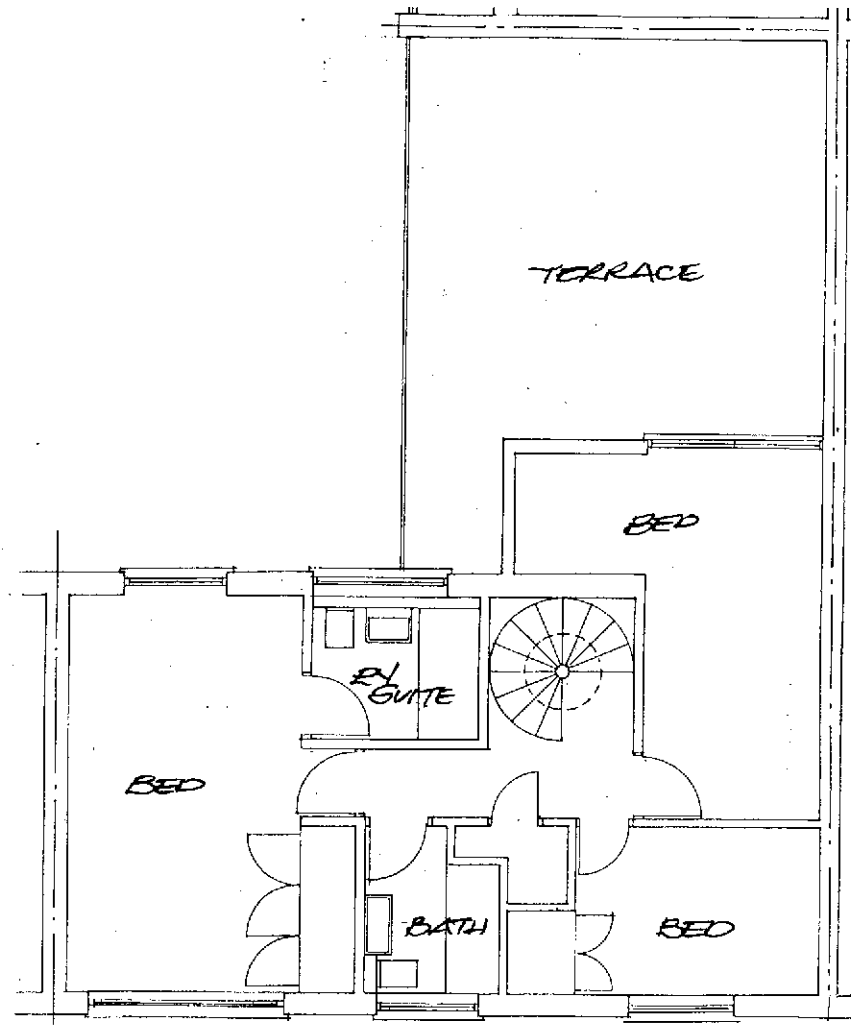


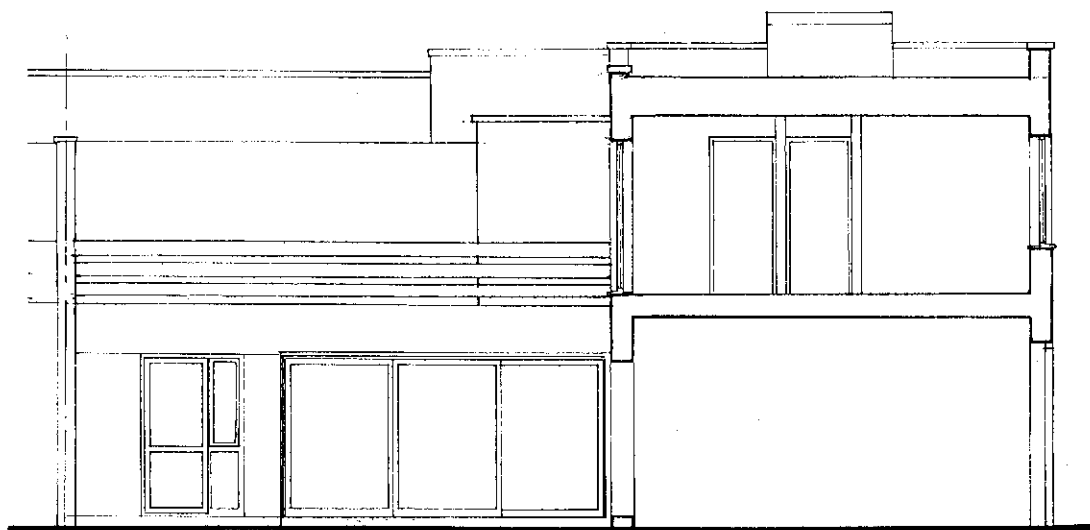
First Floor Plan

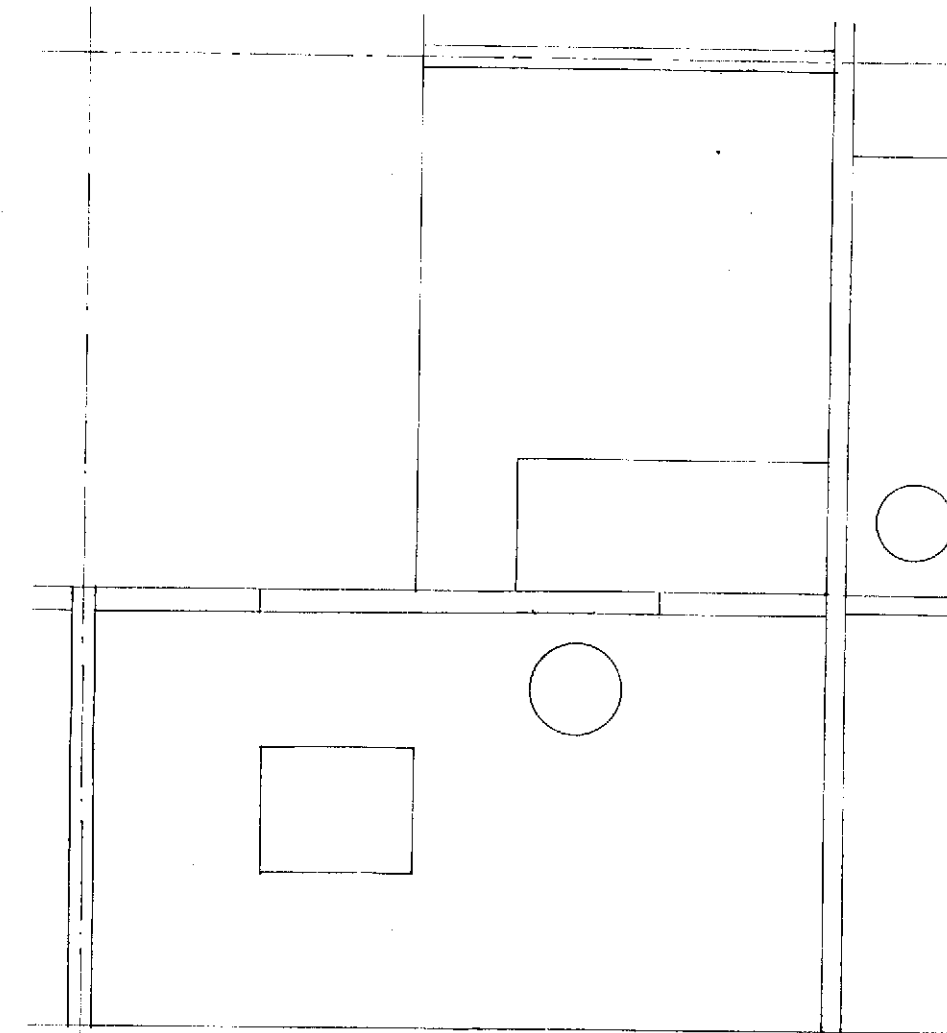


Roof Plan

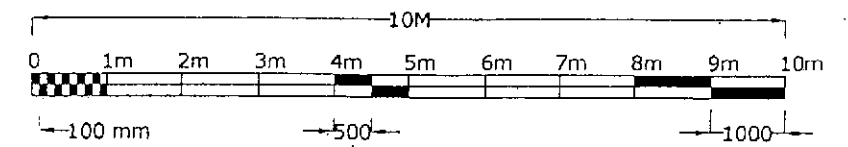


 david silverman architectural consultant 70 woodland drive, watford, herts wd17 3bz mobile: 07941 306 146	
SITE 24 Quickwood London NW3 3RS	
CLIENT	
DETAIL Existing Plans	
DATE	DRAWING NUMBER
SCALE 1:100	22/287/1
DRAWN BY	




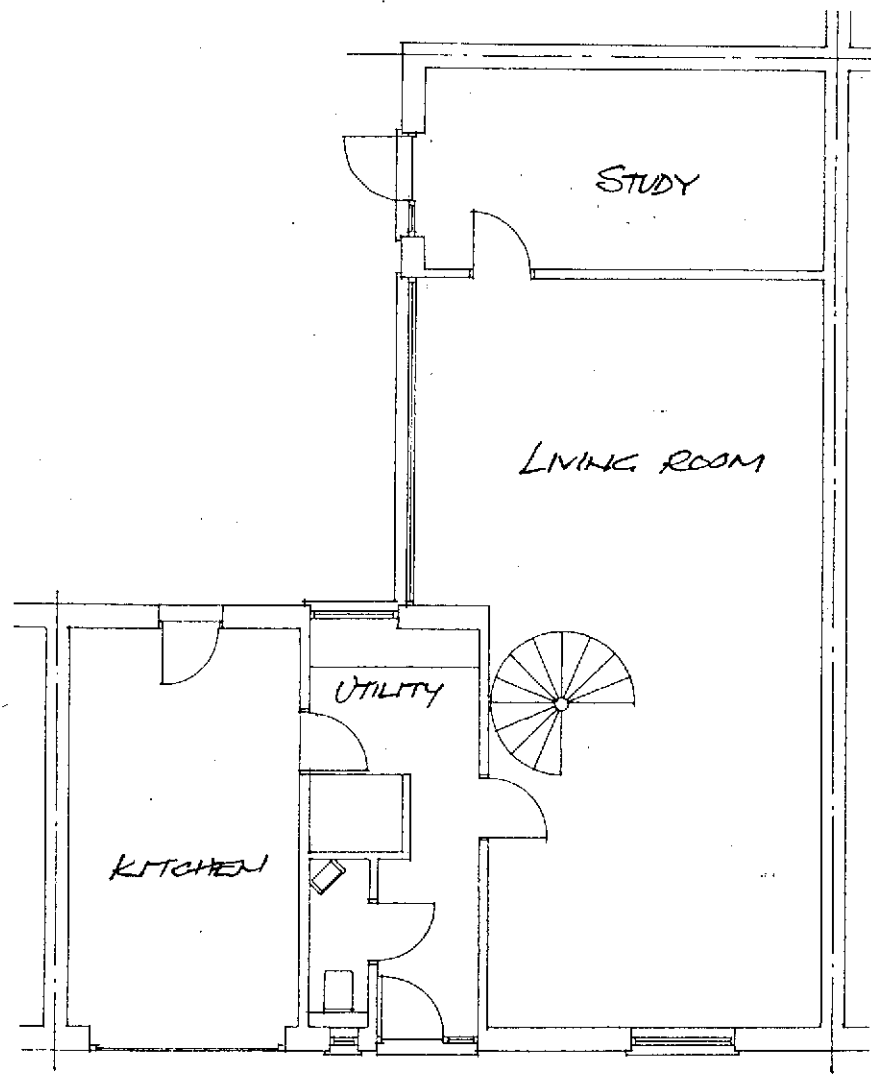
Sectional Elevation A

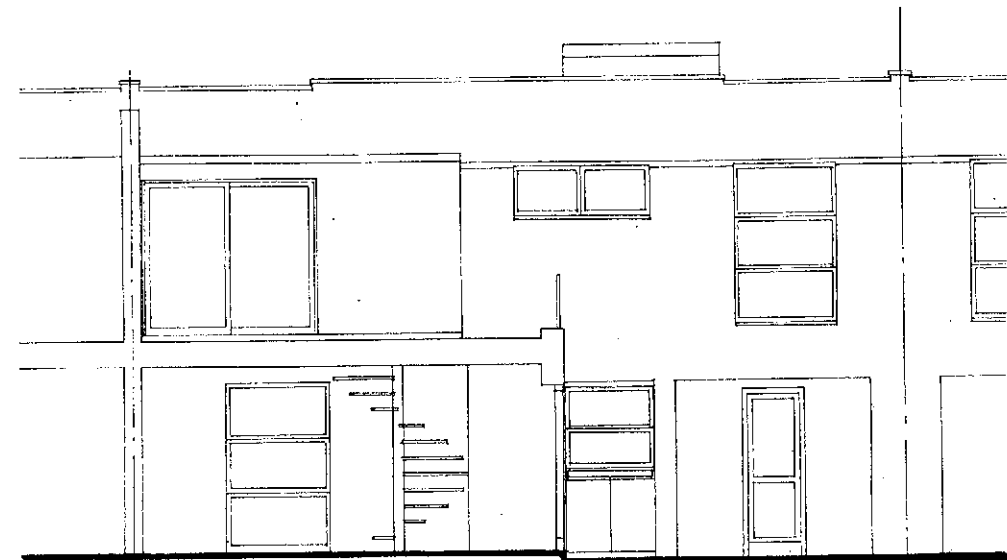


Sectional Elevation B

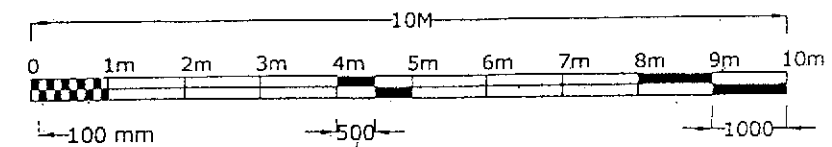


 david silverman architectural consultant 70 woodland drive, watford, herts wd17 3bz mobile: 07941 306 146	
SITE 24 Quickswood London NW3 3RS	
CLIENT	
DETAIL Existing Elevations	
DATE	DRAWING NUMBER
SCALE 1:100	22/287/2
DRAWN BY	




Ground Floor Plan

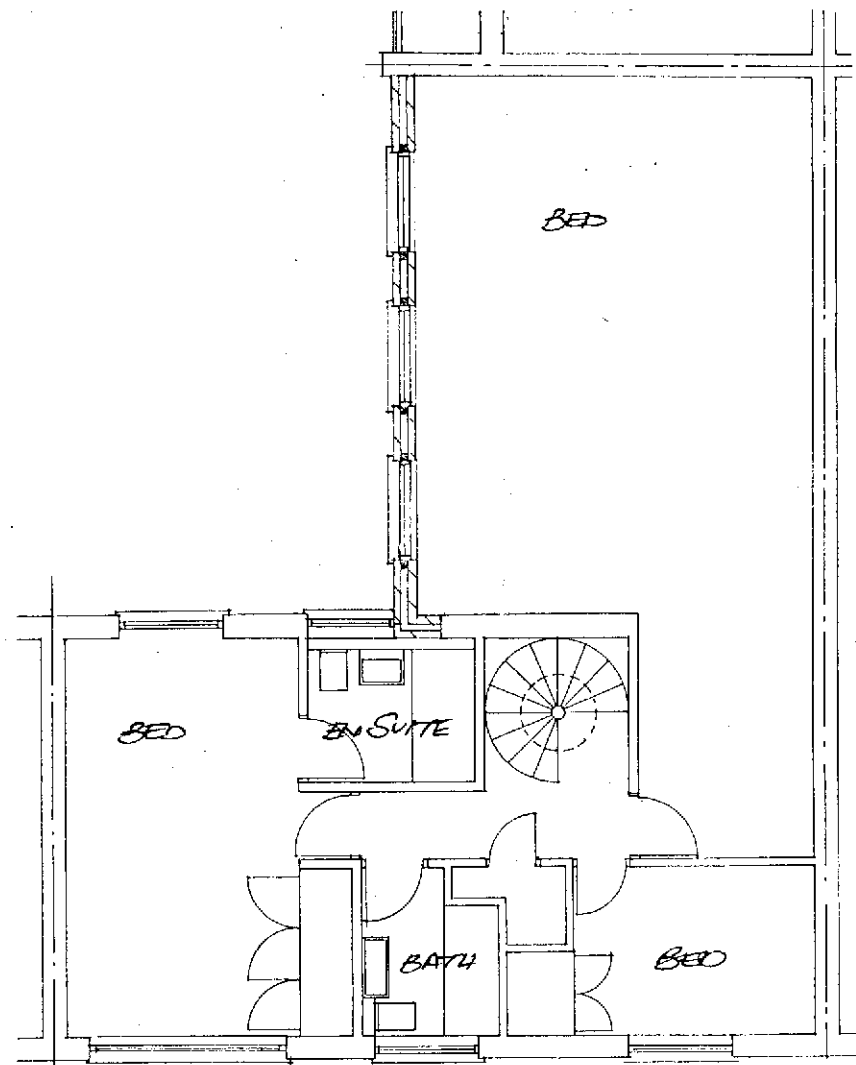


First Floor Plan

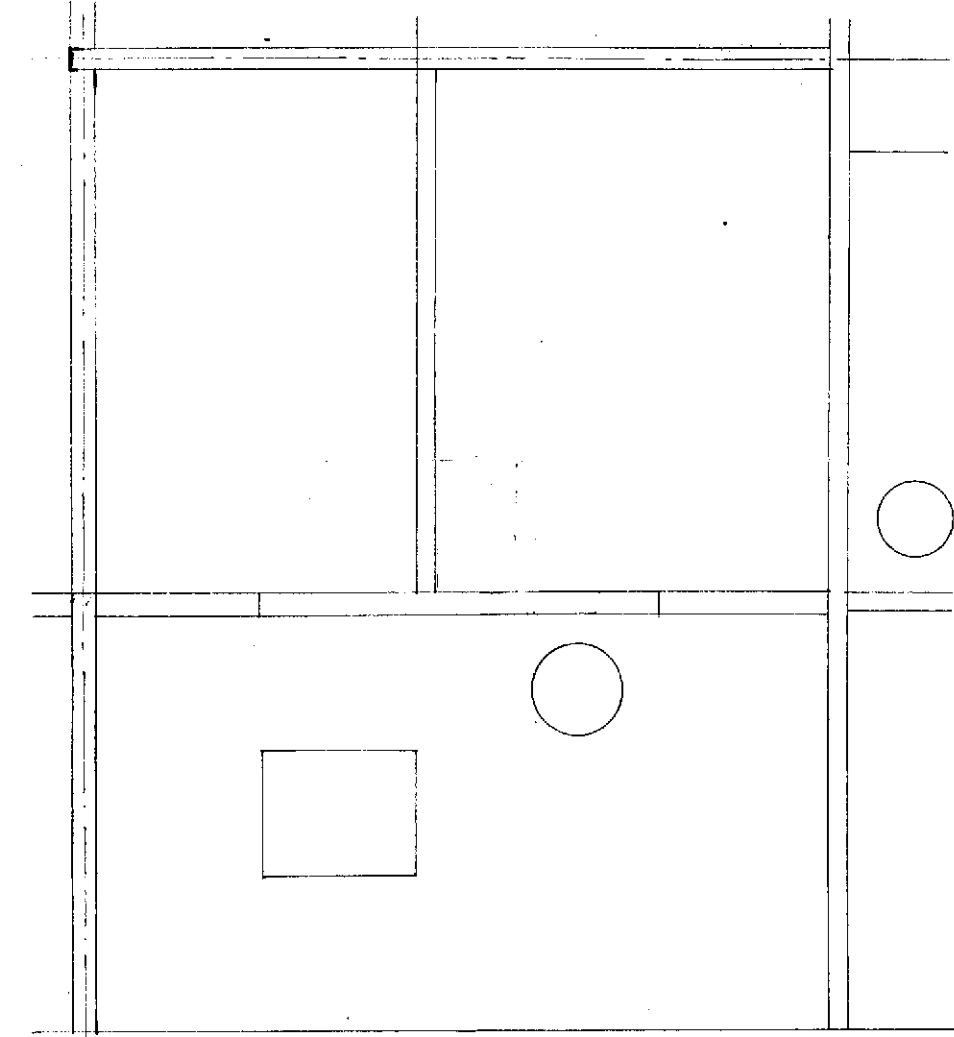


Roof Plan

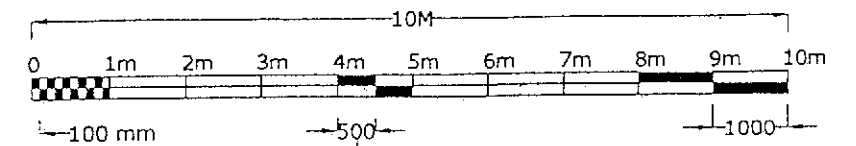


 david silverman architectural consultant 70 woodland drive, watford, herts wd17 3bz mobile: 07941 306 146	
SITE	
24 Quickswood London NW3 3RS	
CLIENT	
DETAIL	
Proposed Plans	
DATE	DRAWING NUMBER
SCALE 1:100	22/287/3
DRAWN BY	




Sectional Elevation A

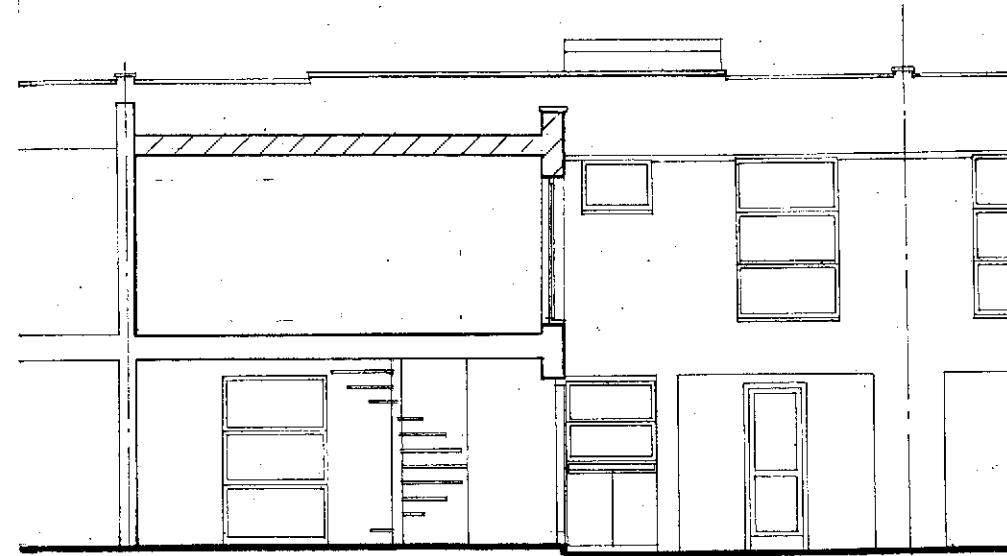

Sectional Elevation B

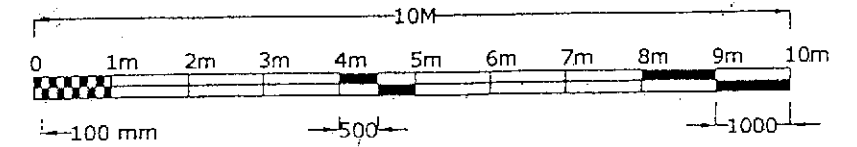

 david silverman architectural consultant 70 woodland drive, watford, herts wd17 3bz mobile: 07941 306 146	
SITE 24 Quickswood London NW3 3RS	
CLIENT	
DETAIL Proposed Elevations	
DATE	DRAWING NUMBER
SCALE 1:100	22/287/4
DRAWN BY	