




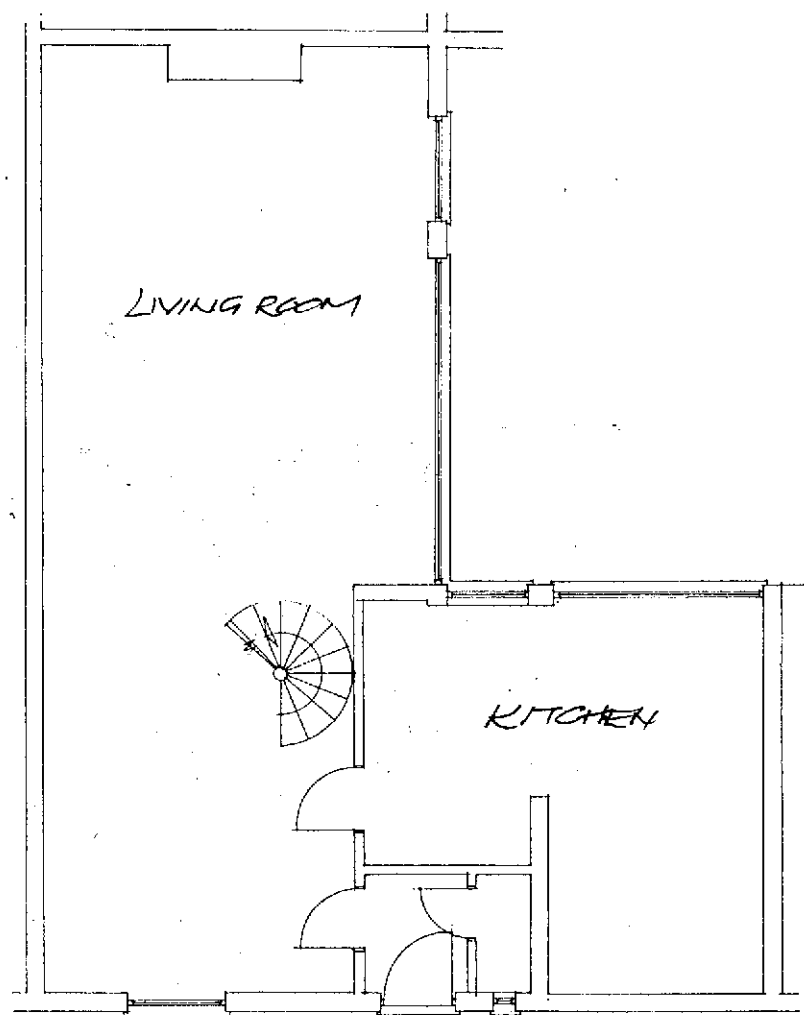


Ground Floor Plan

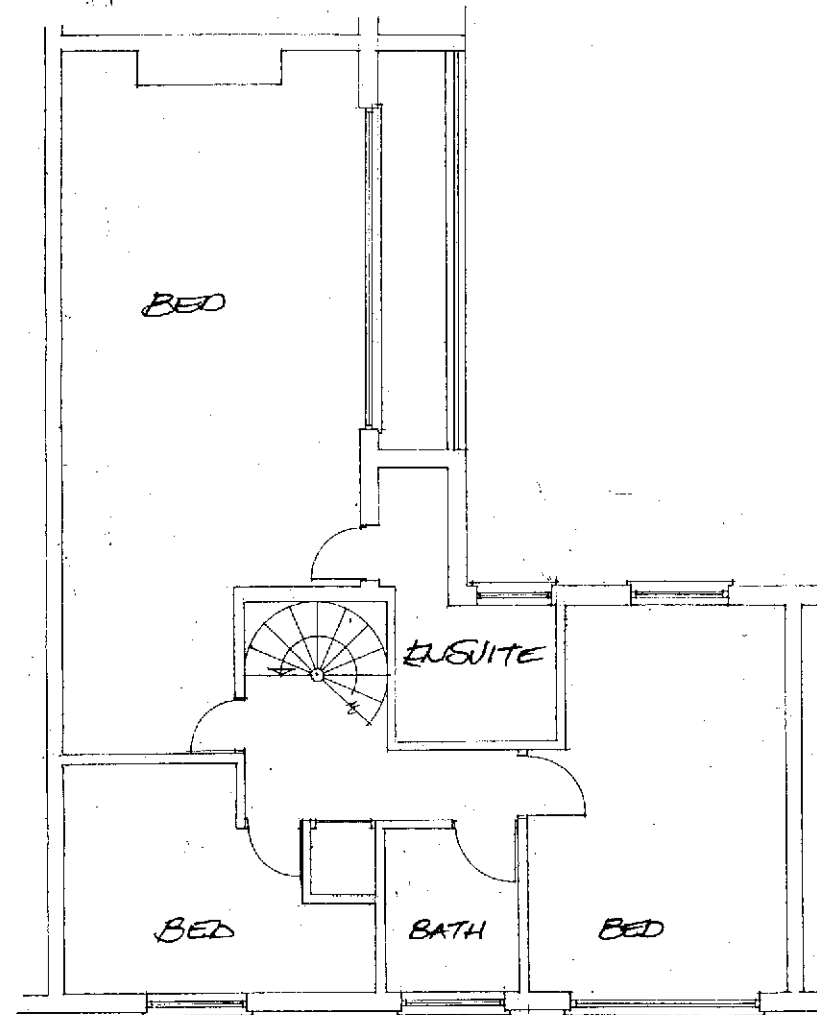


First Floor Plan

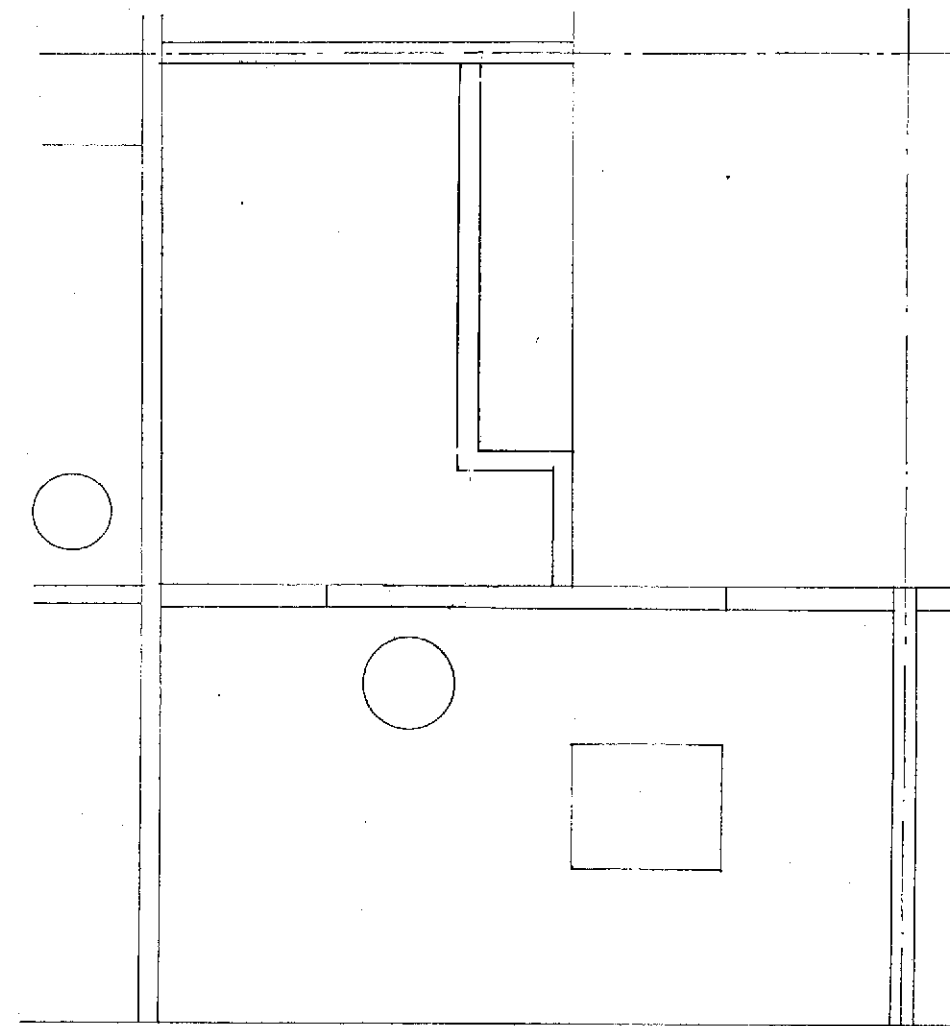


Roof Plan

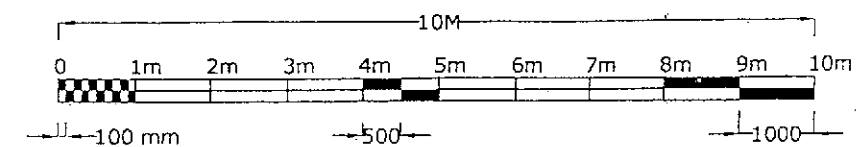


 david silverman architectural consultant 70 woodland drive, watford, herts wd17 3bz mobile: 07941 306 146	
SITE 8 Conybeare London NW3 3RS	
CLIENT	
DETAIL Existing Plans	
DATE	DRAWING NUMBER
SCALE 1:100	22/297/1
DRAWN BY	

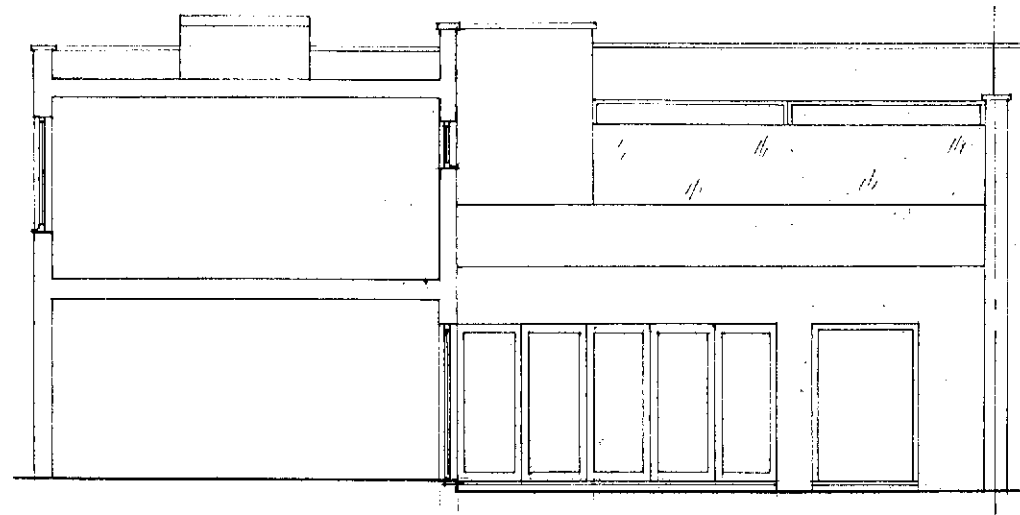

Sectional Elevation A

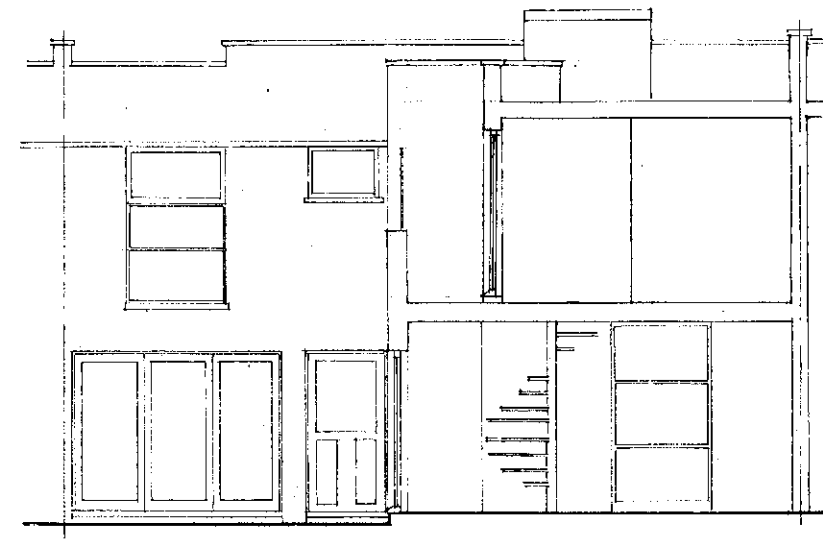

Sectional Elevation B

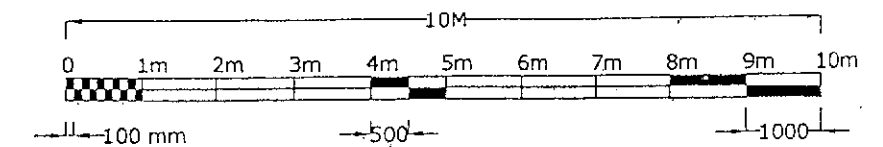

david silverman architectural consultant
70 woodland drive, watford, herts wd17 3bz
mobile: 07941 306 146

SITE

**8 Conybeare
London NW3 3RS**

CLIENT

DETAIL

Existing Elevations


DATE

SCALE **1:100**


DRAWN BY

DRAWING NUMBER


22/297/2

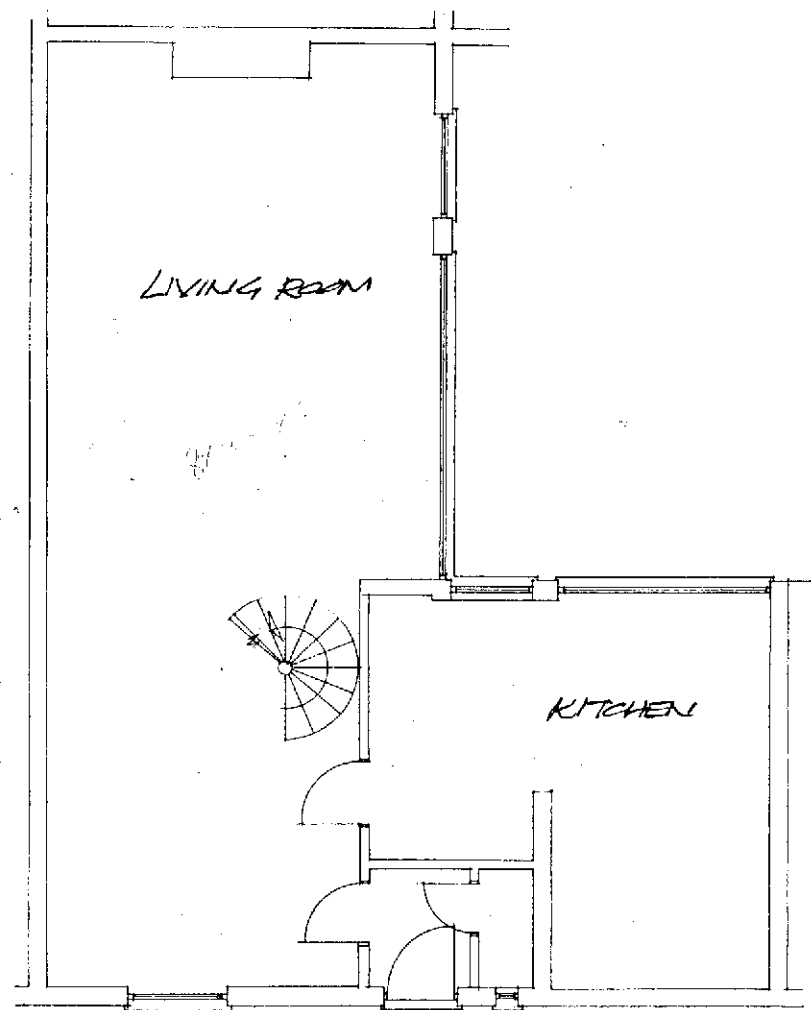


Ground Floor Plan

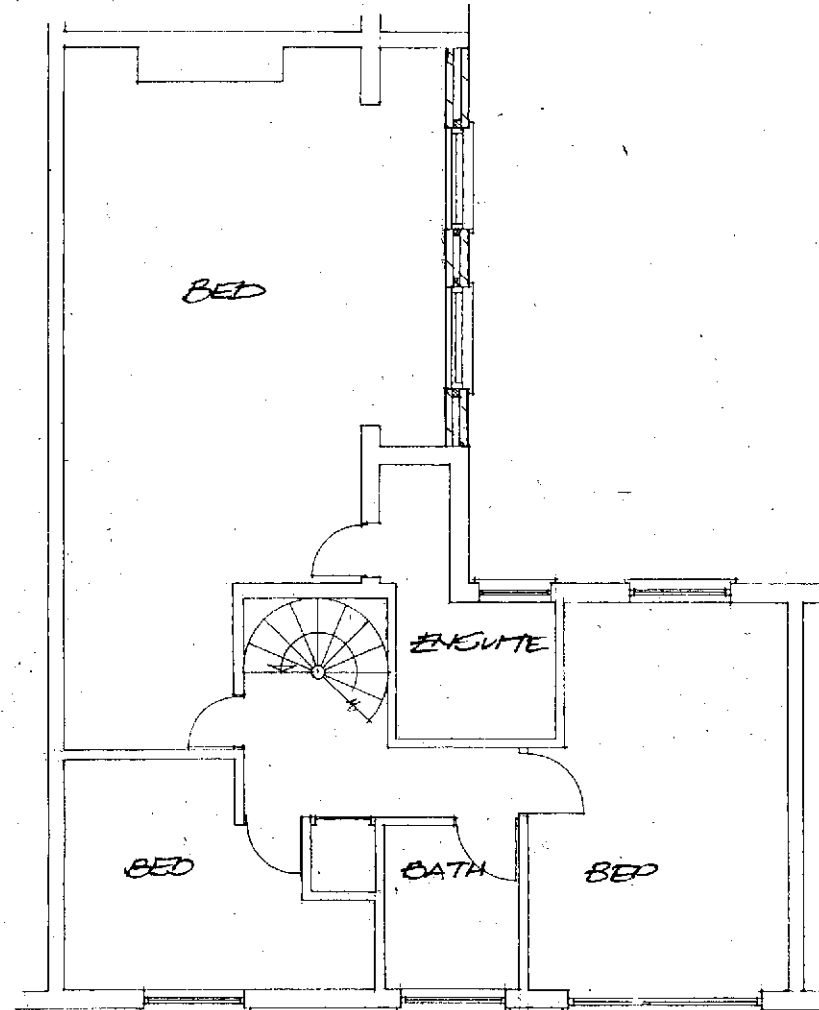


First Floor Plan

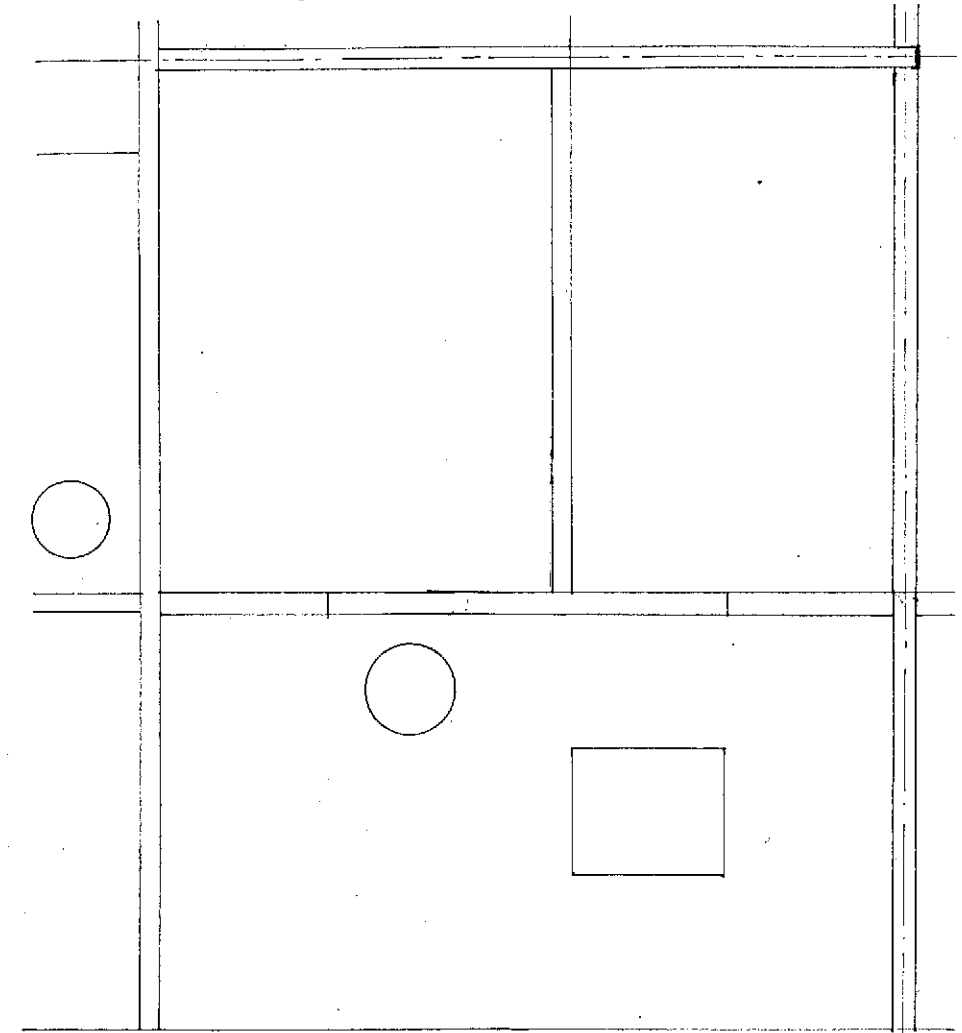


Roof Plan

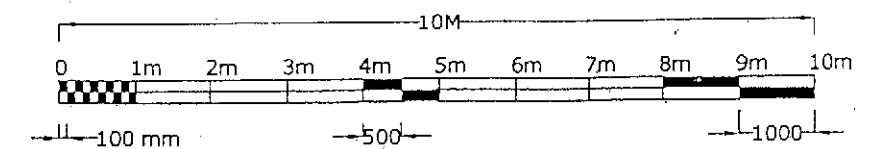


 david silverman architectural consultant 70 woodland drive, watford, herts wd17 3bz mobile: 07941 306 146	
SITE 8 Conybeare London NW3 3RS	
CLIENT	
DETAIL Proposed Plans	
DATE	DRAWING NUMBER 22/297/3
SCALE 1:100	
DRAWN BY	

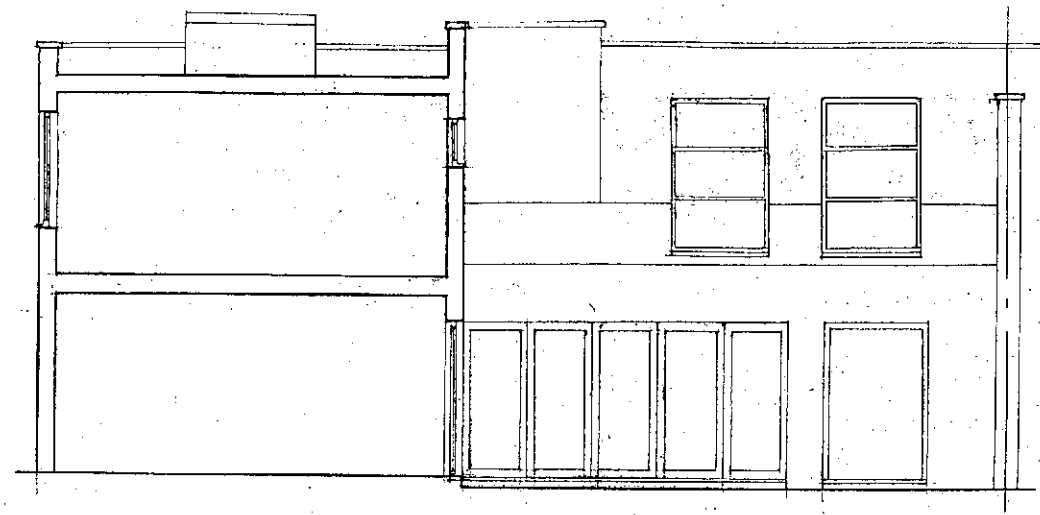

Sectional Elevation A

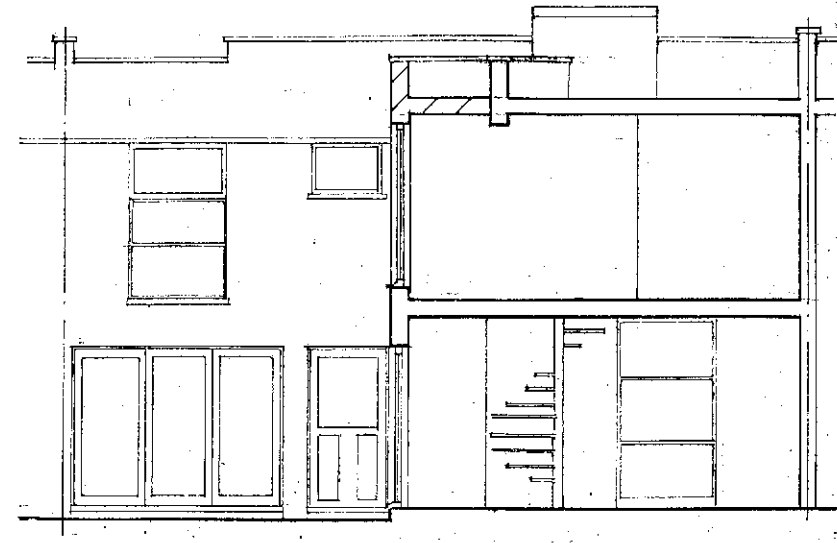

Sectional Elevation B

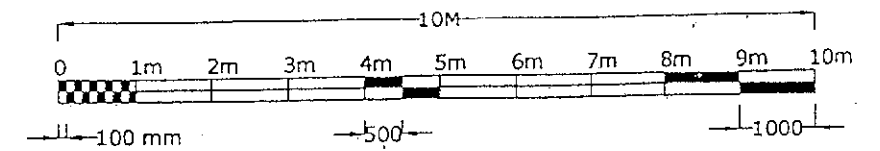

 david silverman architectural consultant 70 woodland drive, watford, herts wd17 3bz mobile: 07941 306 146	
SITE 8 Conybeare London NW3 3RS	
CLIENT	
DETAIL Proposed Elevations	
DATE	DRAWING NUMBER
SCALE 1:100	22/297/4
DRAWN BY	