

notes

All information subject to design development and site verification.

This drawing is the property of ROAR CR Ltd. No disclosure or copy of it may be made without written permission. This drawing is for planning purposes only, no guarantee is given to its accuracy or correctness and is subject to site verification.

project

Belsize Park

client

-


architect


ROAR

drawing title


existing site plan

scale at A1	scale at A3	date
1:50	1:100	11.22
job no.	drawing	rev.
169	X050	-

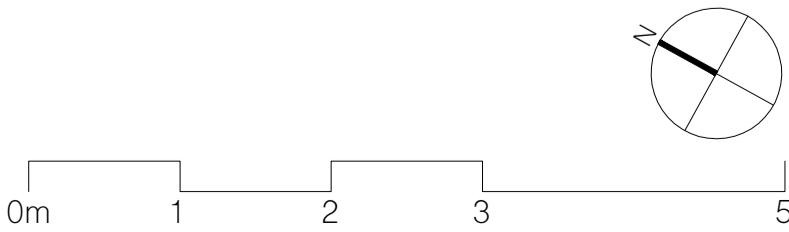

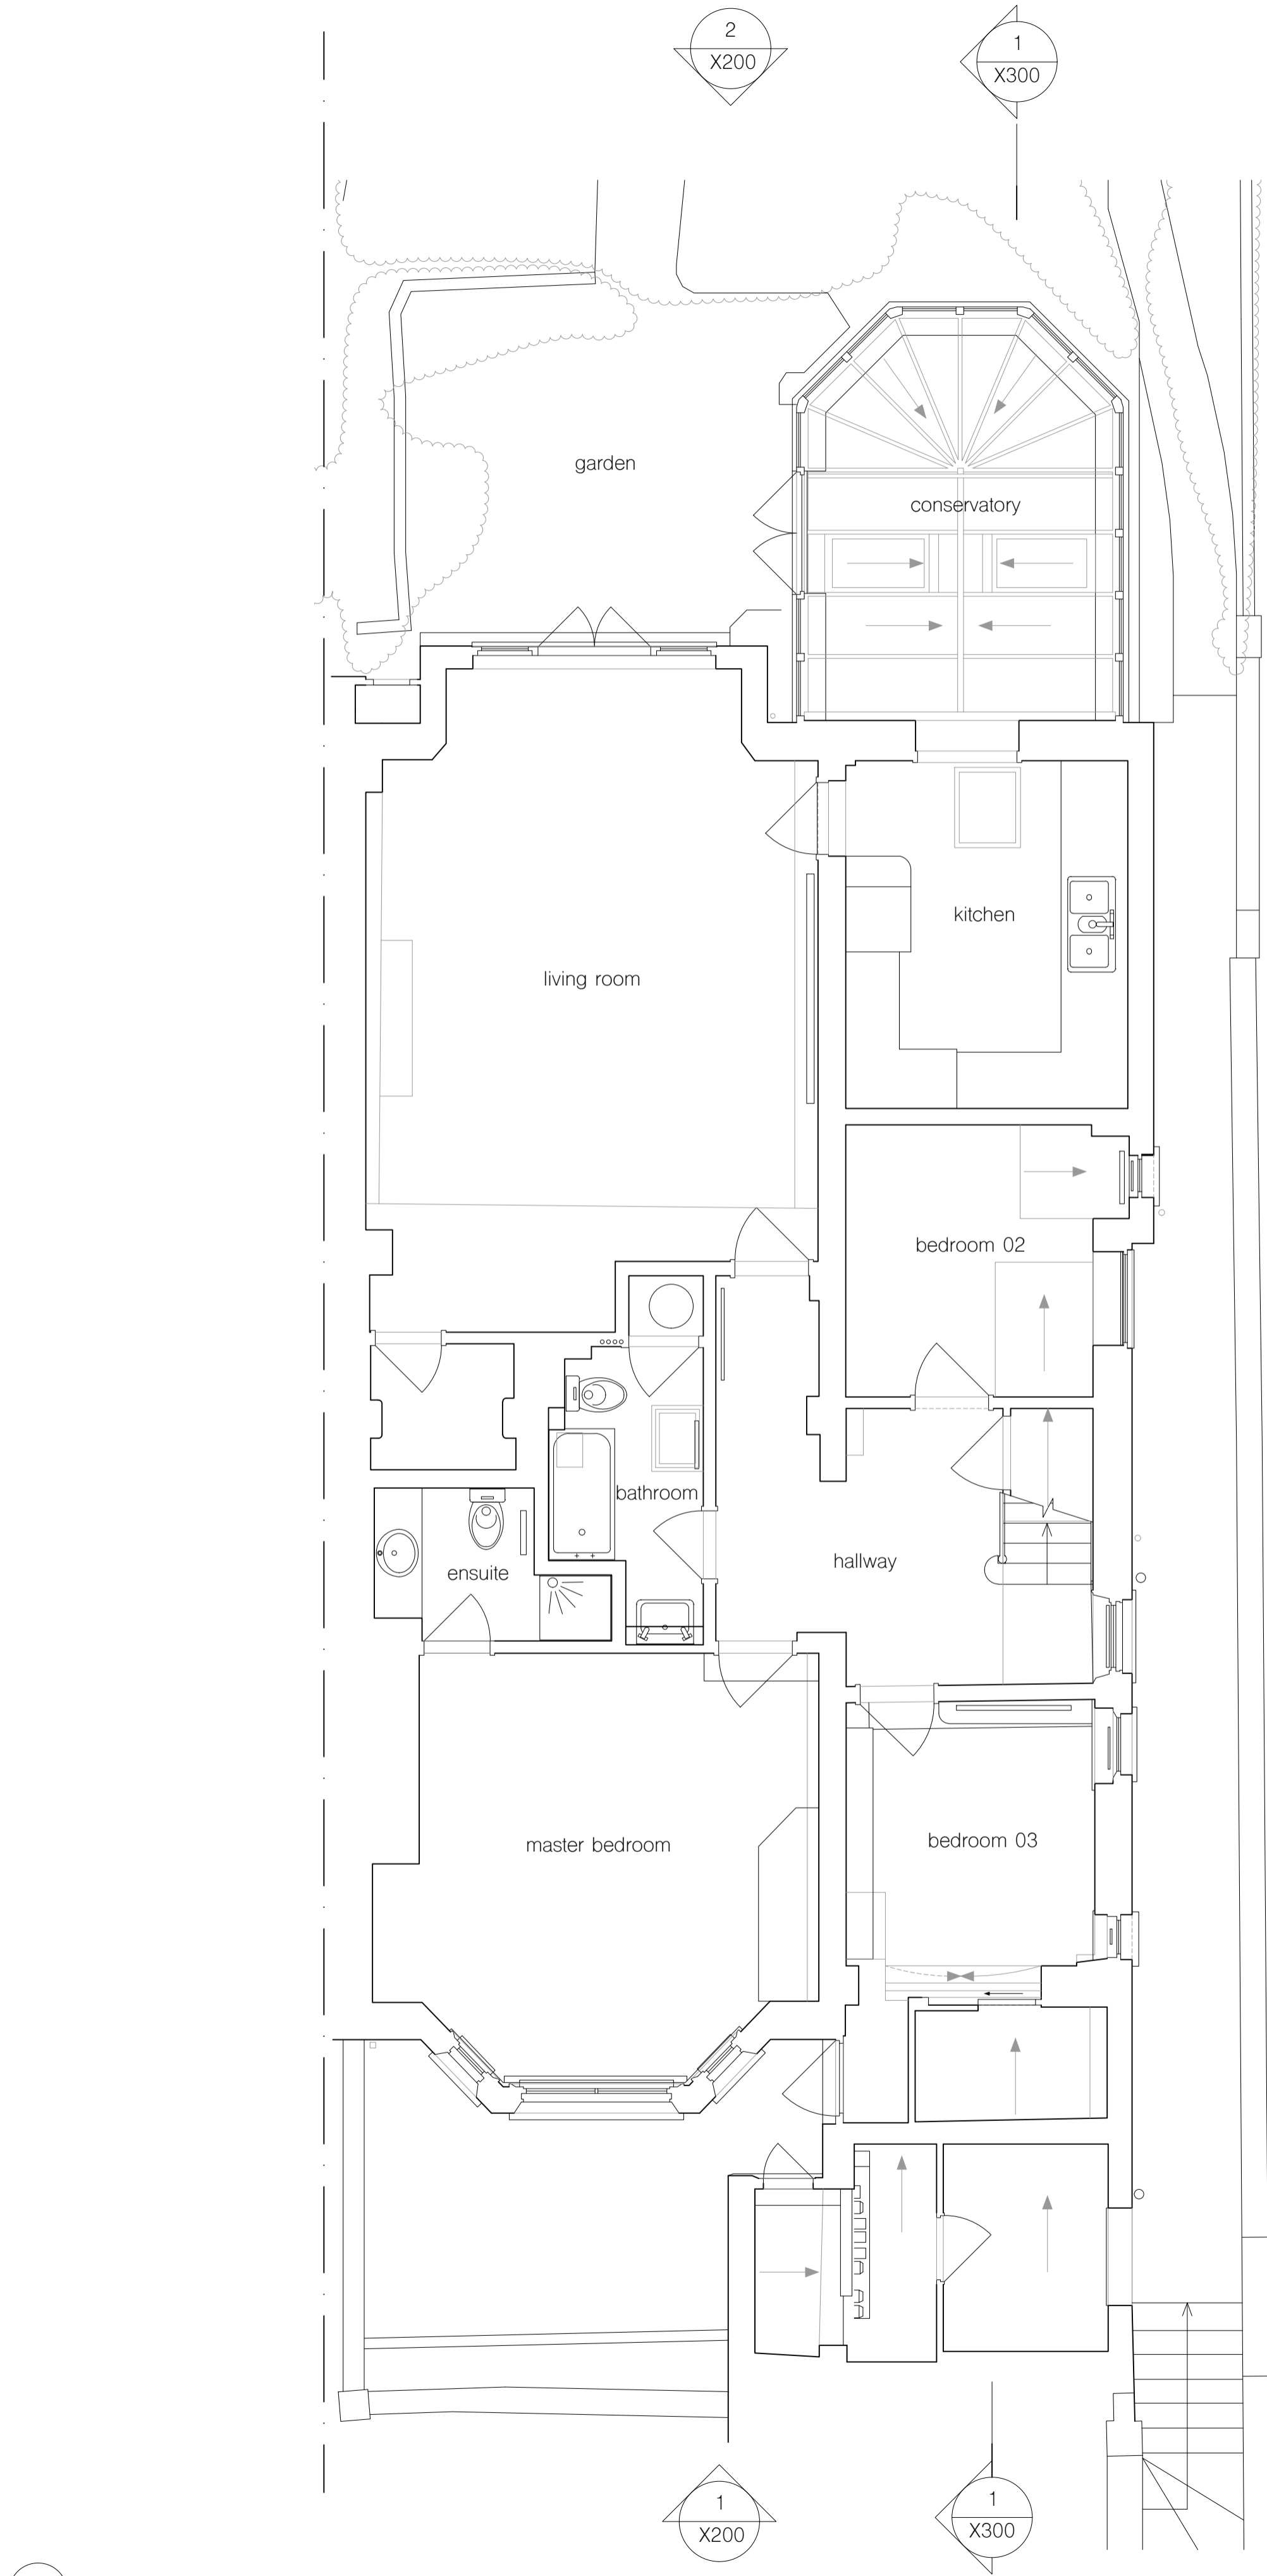

1 lower ground floor plan

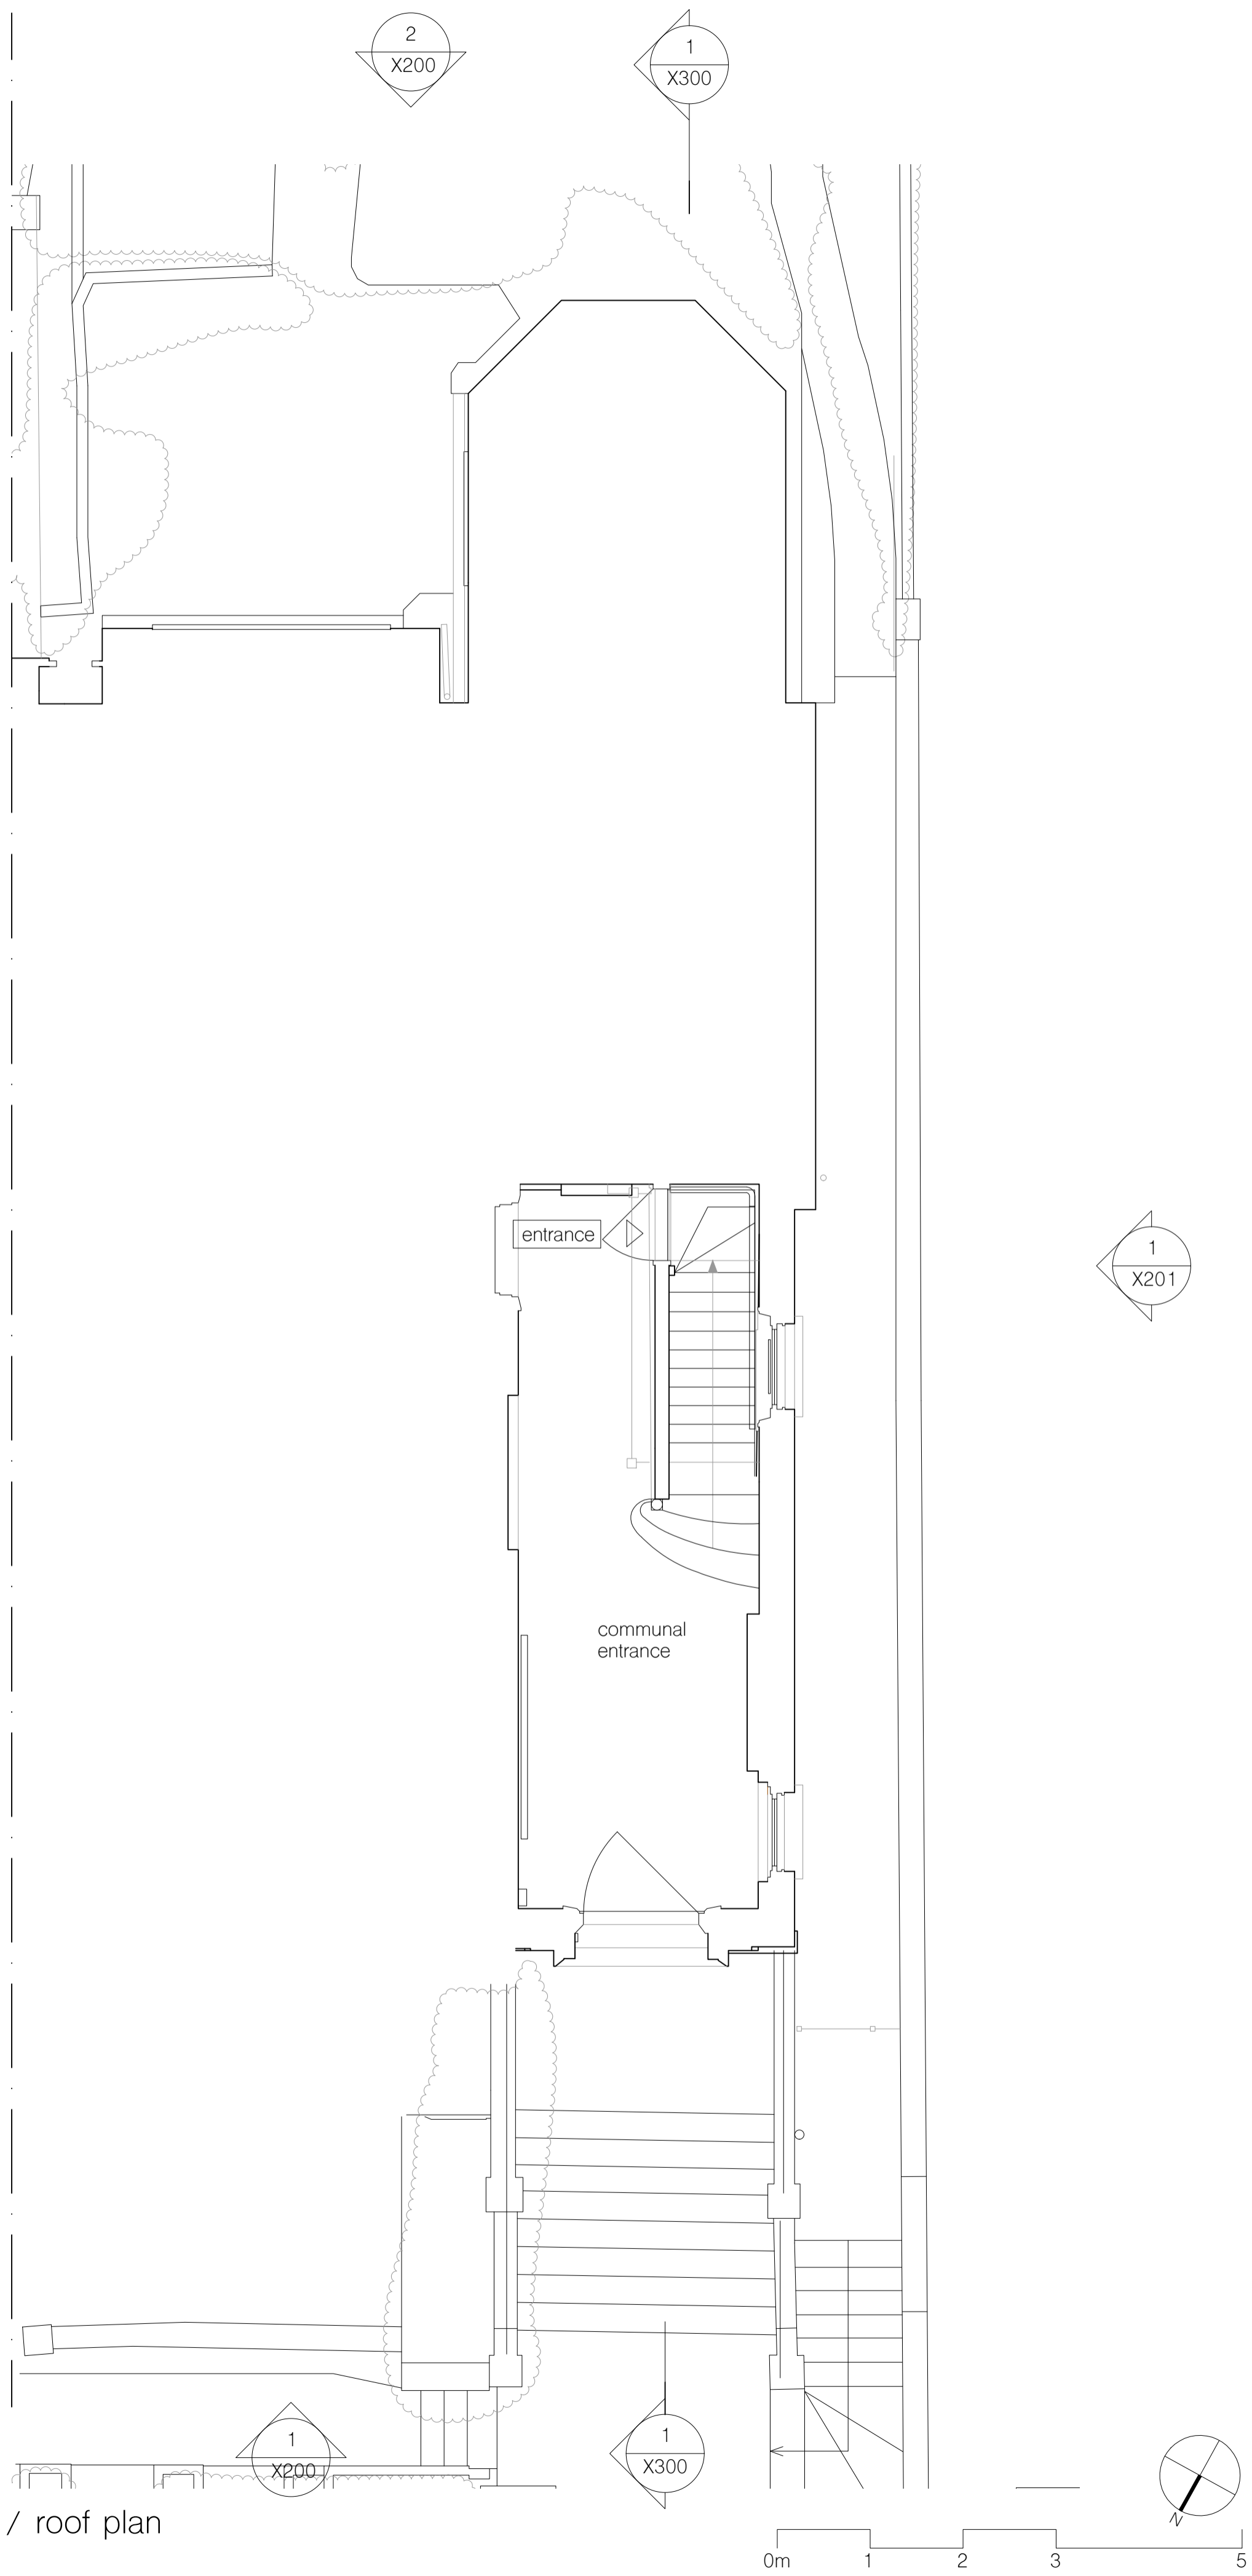

2 ground floor / roof plan

rev. date revisions

notes

All information subject to design development and site verification.

This drawing is the property of ROAR CR Ltd. No disclosure or copy of it may be made without written permission. This drawing is for planning purposes only, no guarantee is given to its accuracy or correctness and is subject to site verification.

project
Belsize Park

client
-

architect
ROAR

drawing title
existing plans
ground and lower ground floor

scale at A1 scale at A3 date
1:50 1:100 11.22

job no. drawing rev.
169 X100 -



1 existing front elevation



2 existing rear elevation

notes

All information subject to design development and site verification.

This drawing is the property of ROAR CR Ltd. No disclosure or copy of it may be made without written permission. This drawing is for planning purposes only; no guarantee is given to its accuracy or correctness and is subject to site verification.

project
Belsize Park


client
-

architect
ROAR

drawing title
existing front & rear elevation

scale at A1 scale at A3 date
1:50 1:100 11.22

job no. drawing rev.
169 X200

 



notes

All information subject to design development and site verification.

This drawing is the property of ROAR CR Ltd. No disclosure or copy of it may be made without written permission. This drawing is for planning purposes only, no guarantee is given to its accuracy or correctness and is subject to site verification.

project

Belsize Park

client

-

architect

ROAR

drawing title


existing side elevation

scale at A1	scale at A3	date
1:50	1:100	11.22


job no.	drawing	rev.
169	X201	

1 existing side elevation



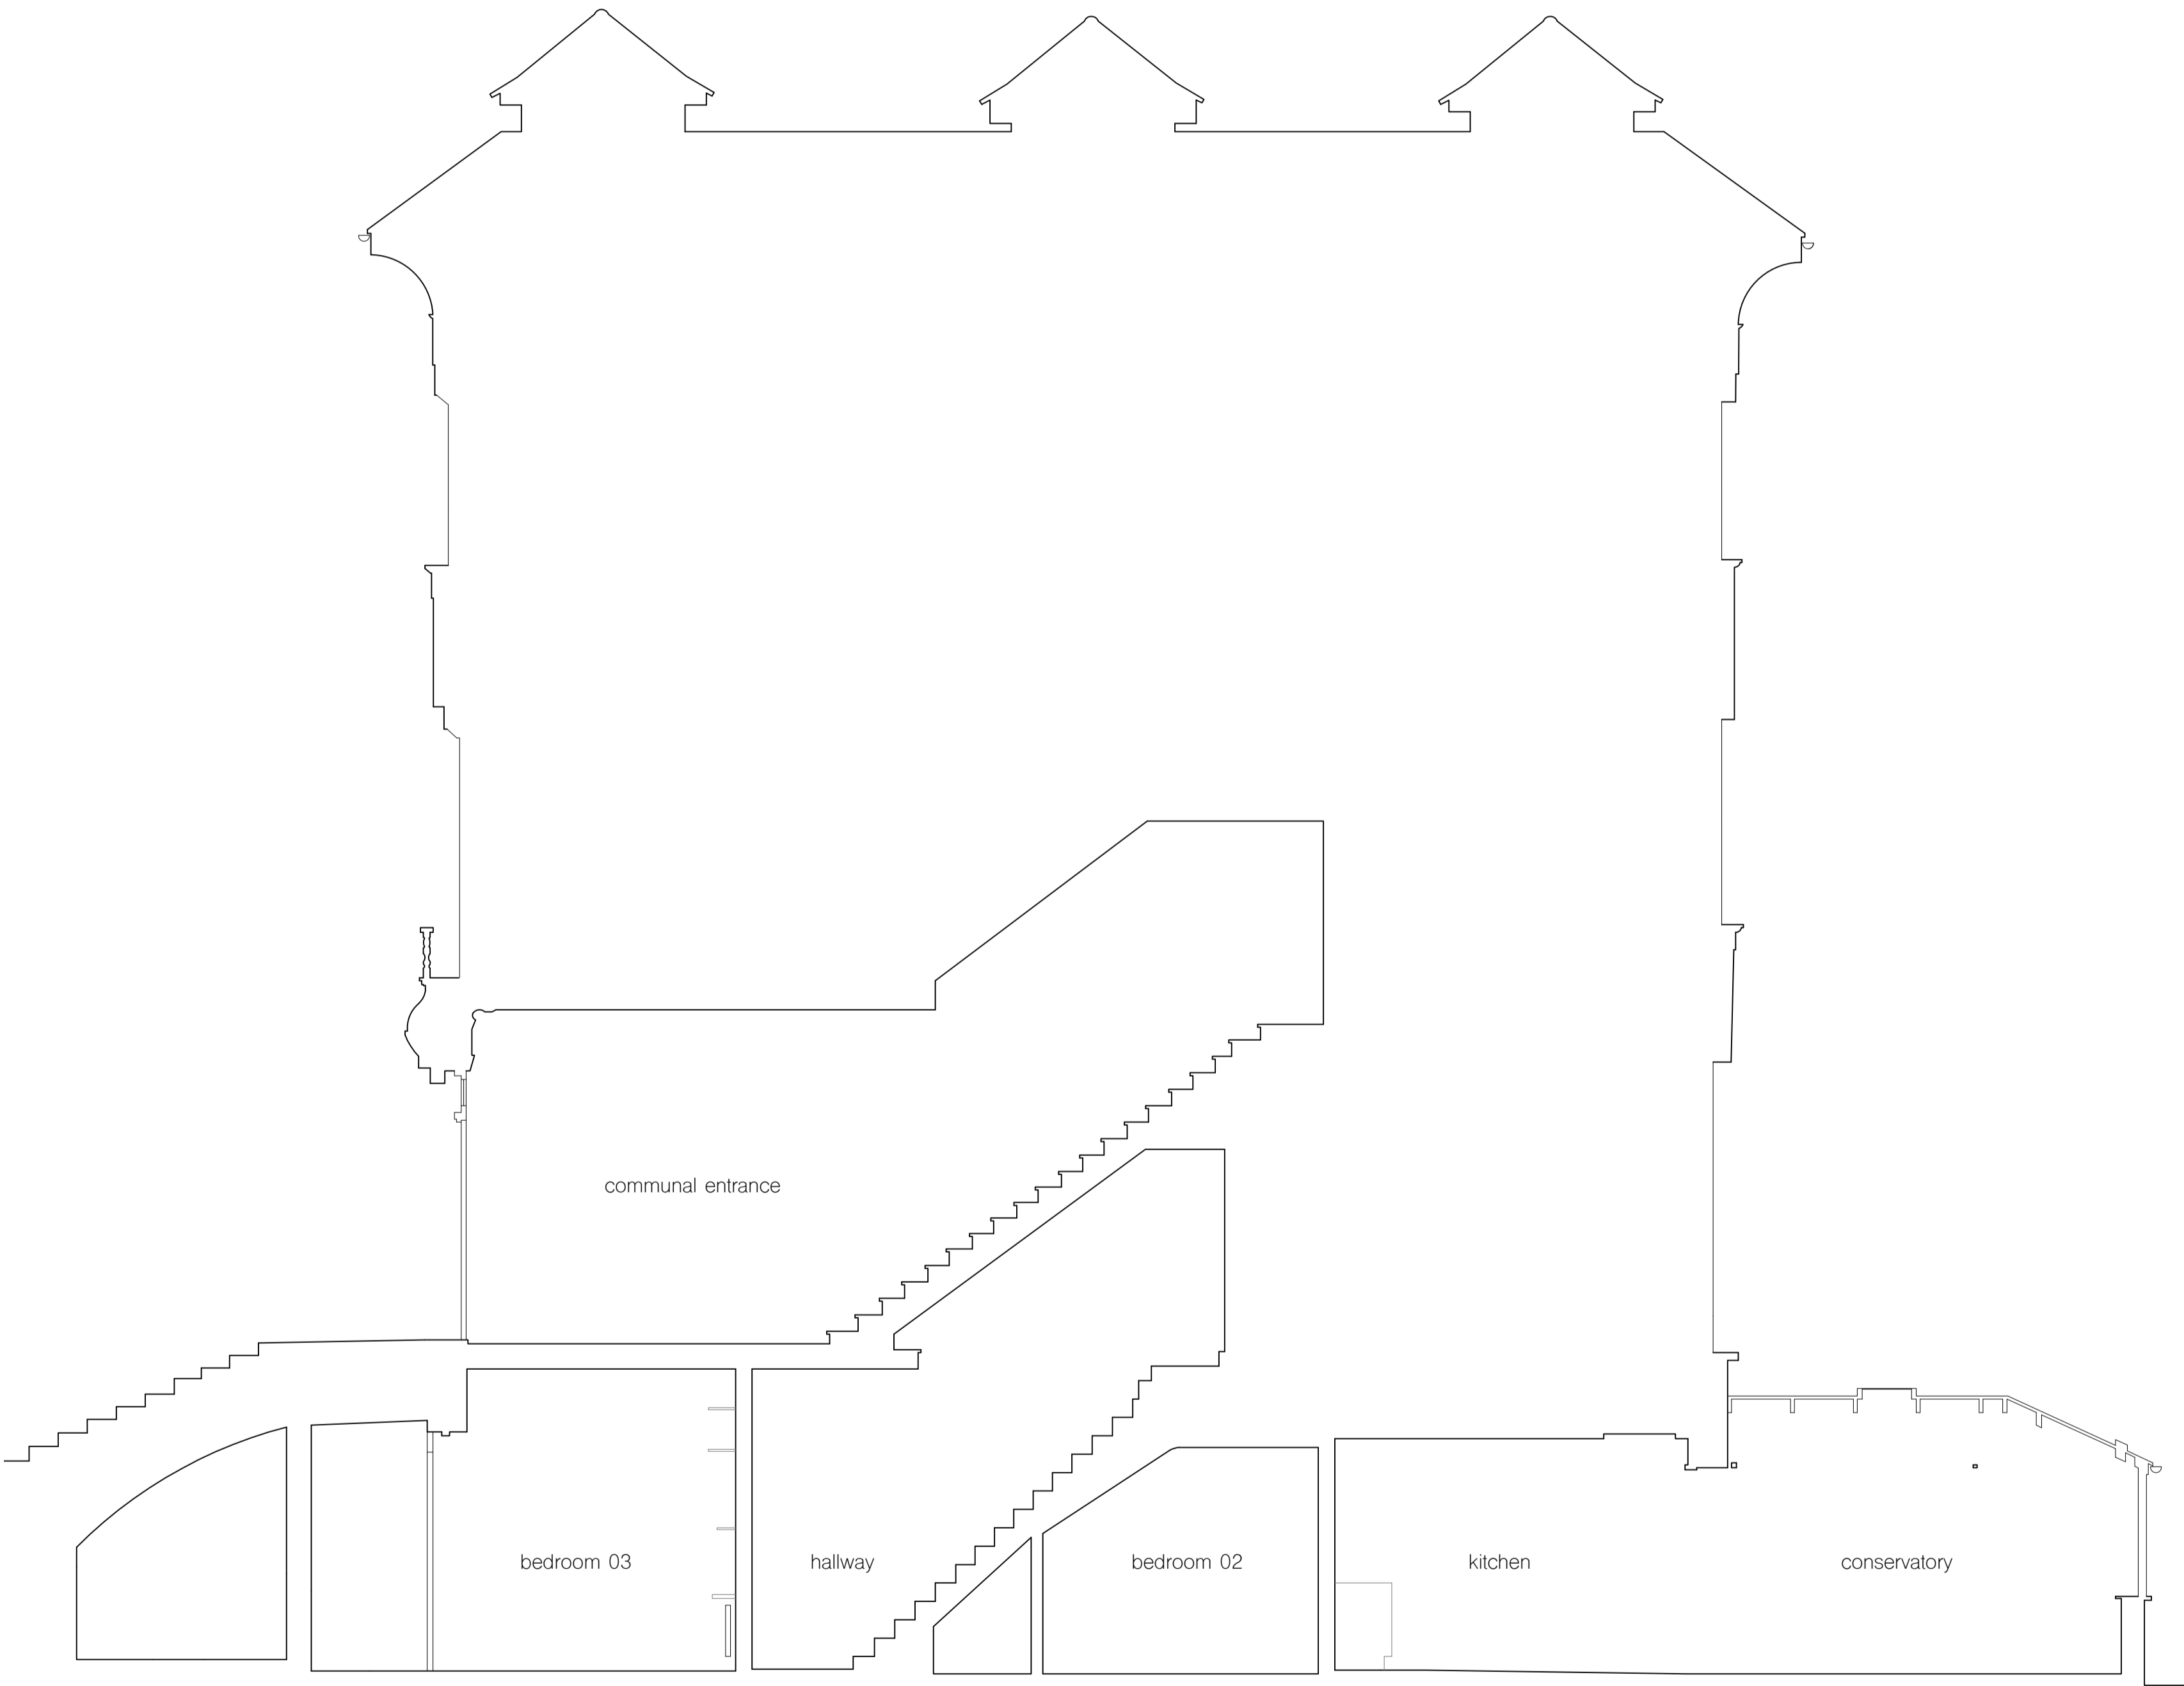

1 existing section AA

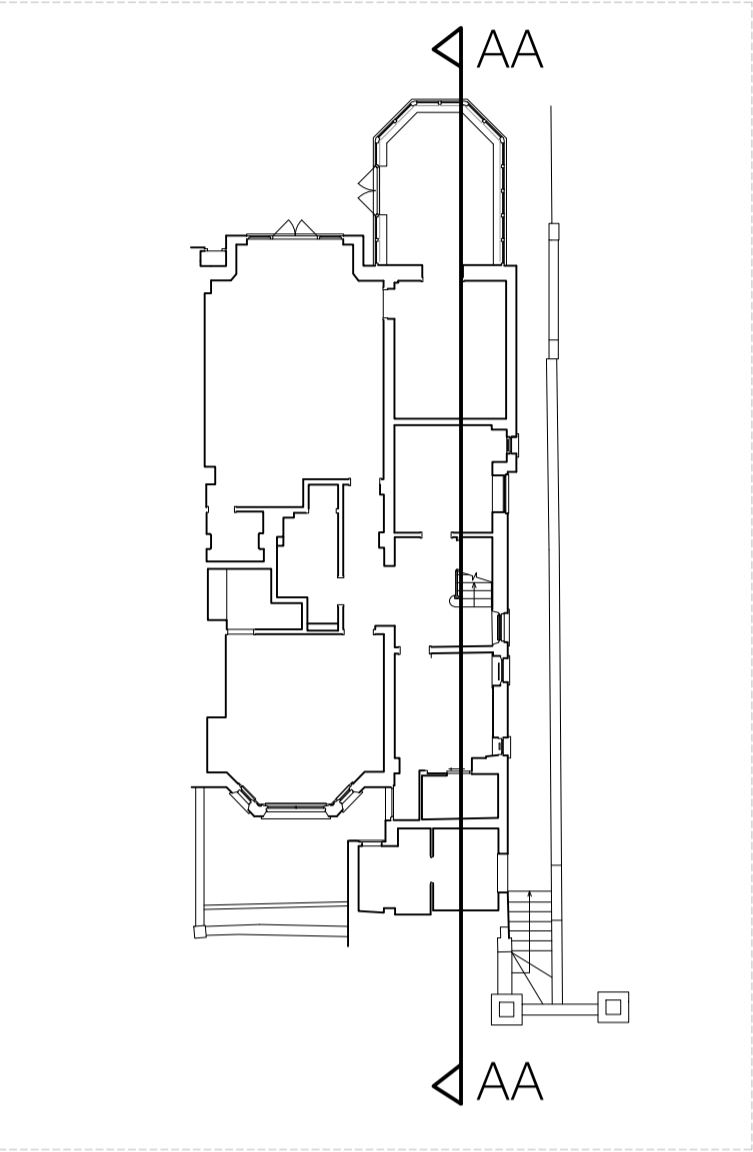

reference key

notes

All information subject to design development and site verification.

This drawing is the property of ROAR CR Ltd. No disclosure or copy of it may be made without written permission. This drawing is for planning purposes only; no guarantee is given to its accuracy or correctness and is subject to site verification.

project
Belsize Park

client
-

architect
ROAR

drawing title
existing section AA

scale at A1	scale at A3	date
1:50	1:100	11.22
job no.	drawing	rev.
169	X300	

