




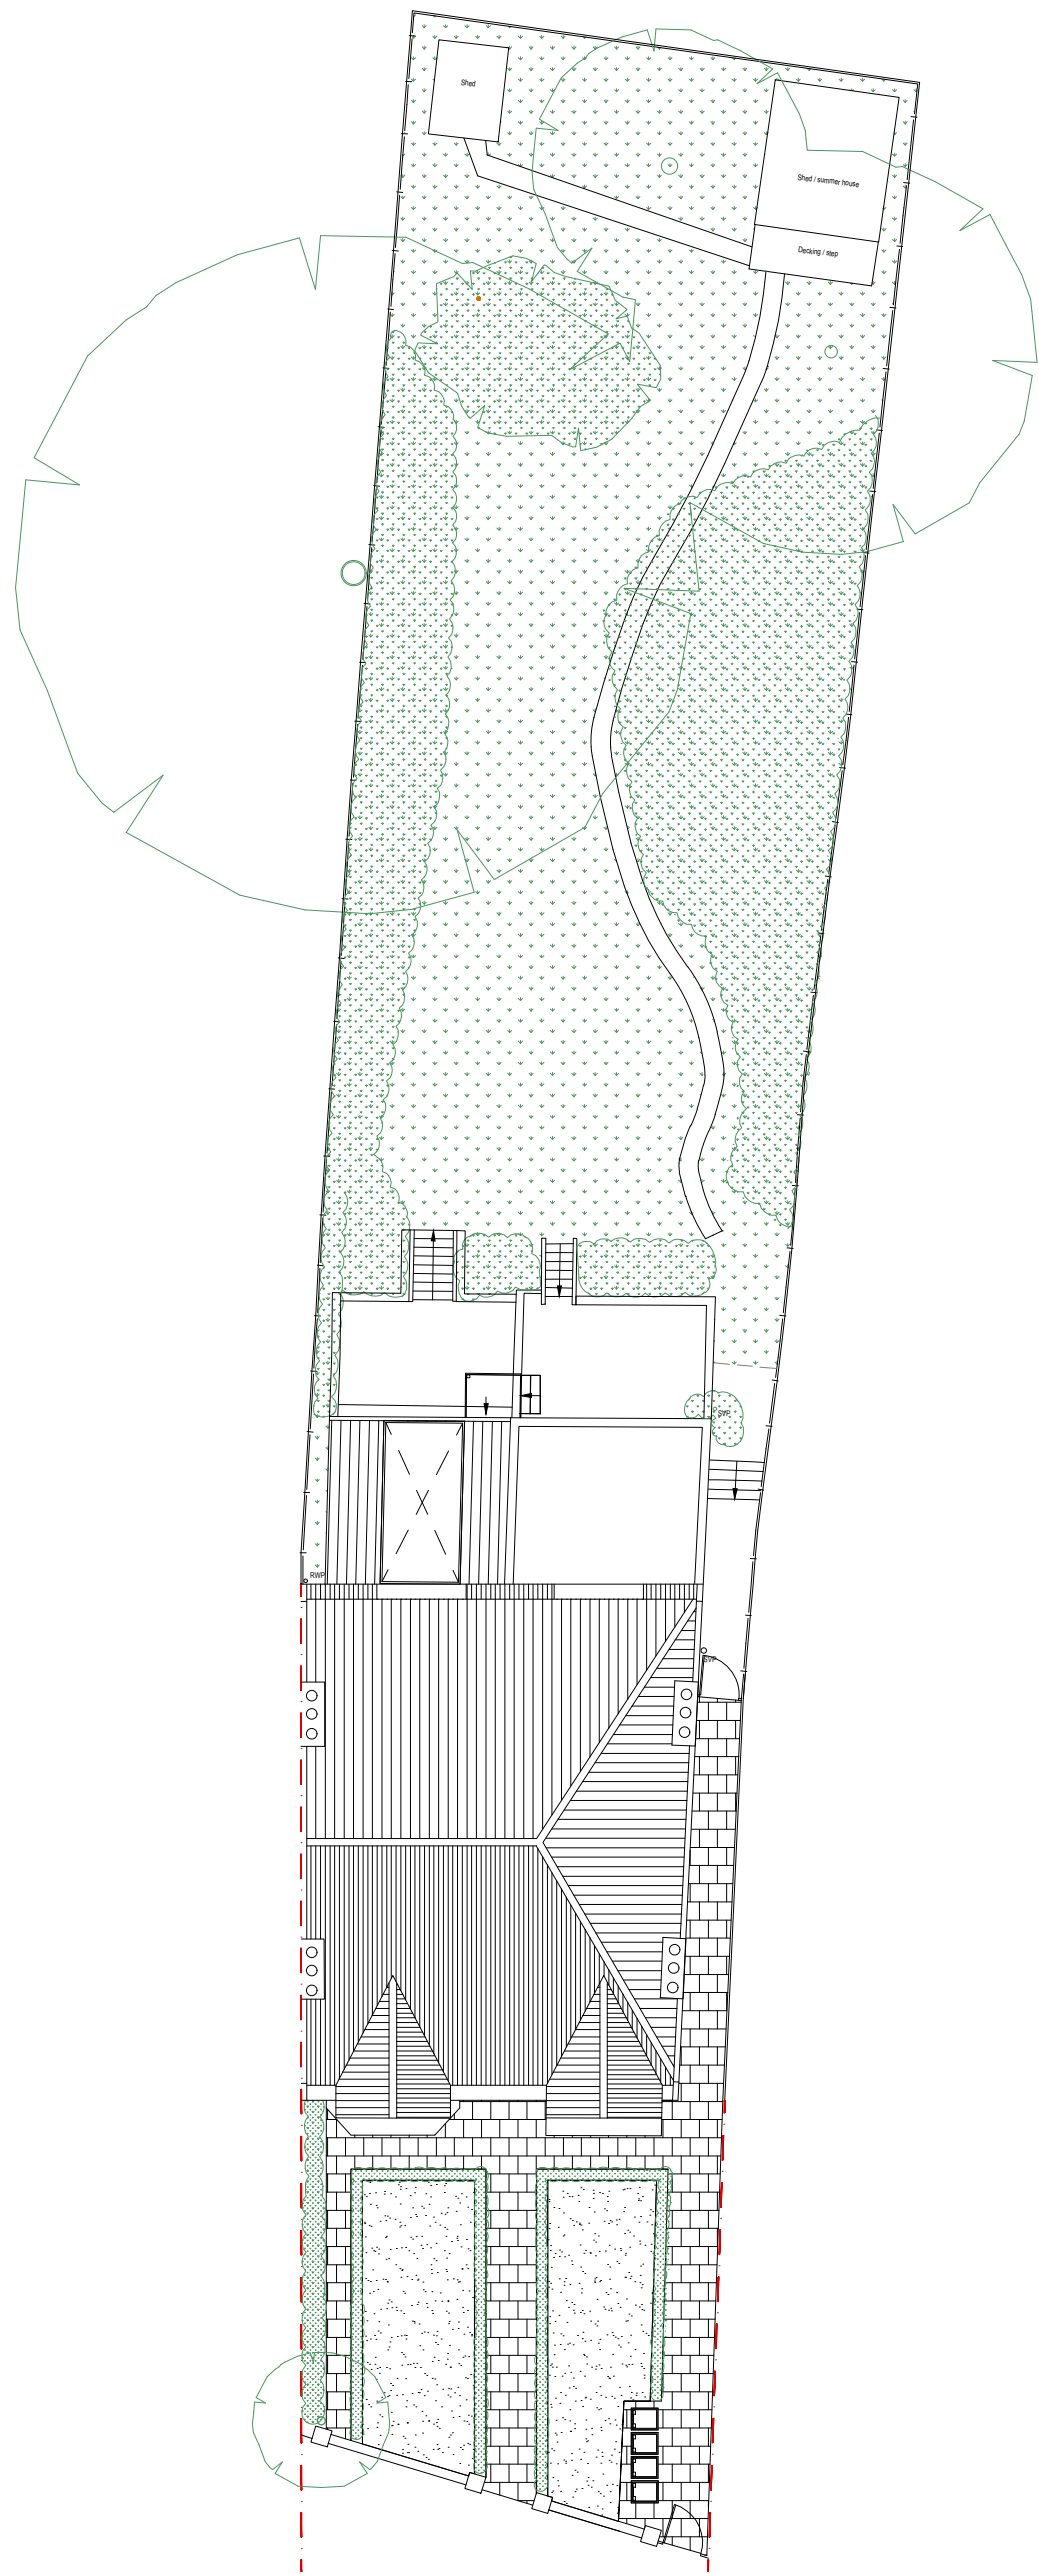

1 Roof Plan in context  
scale 1:200

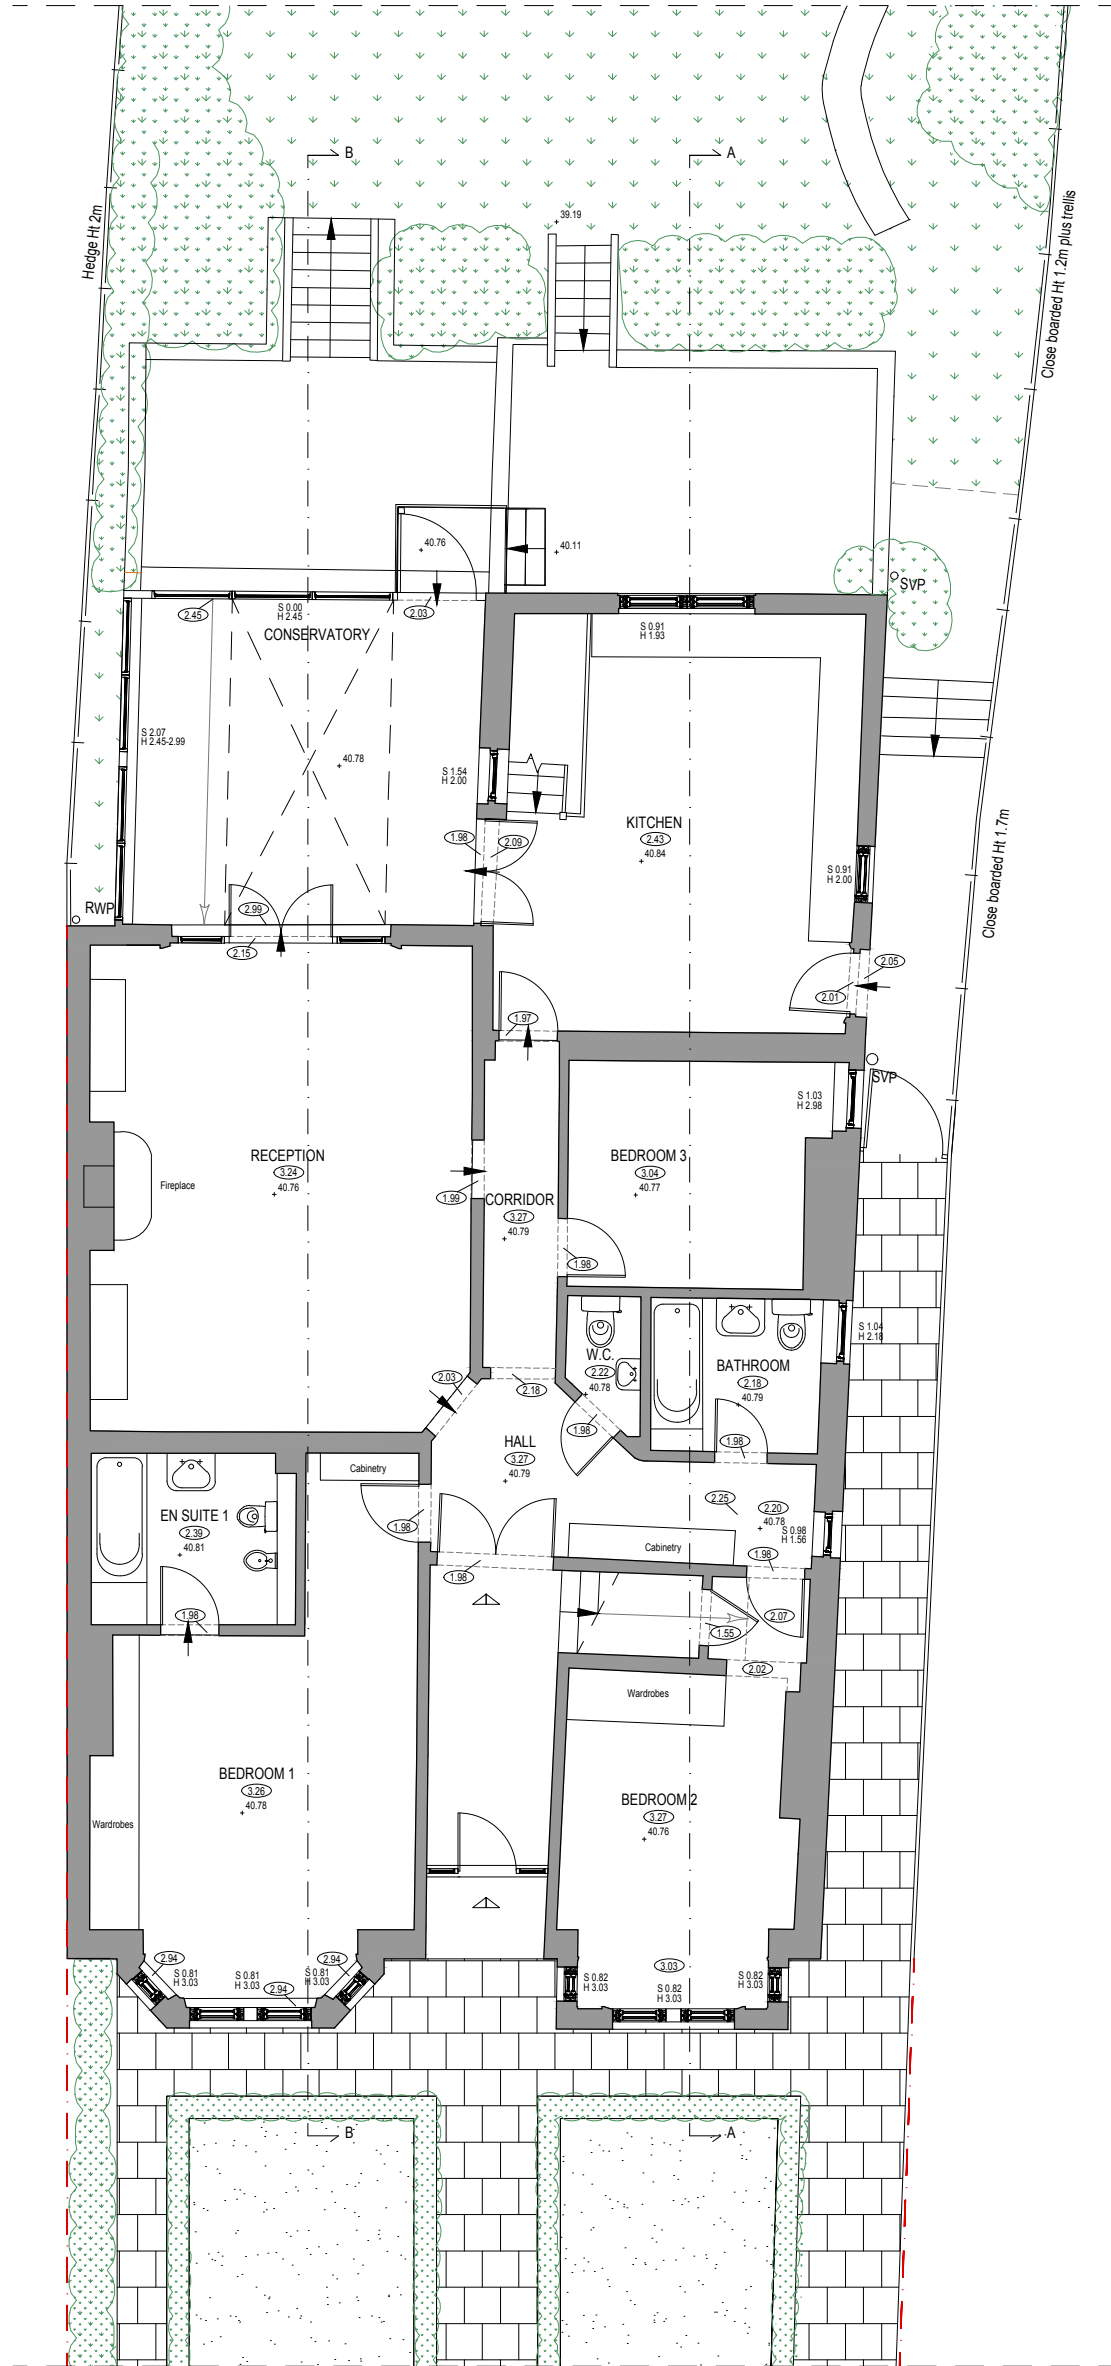

2 Ground Floor Plan  
scale 1:100

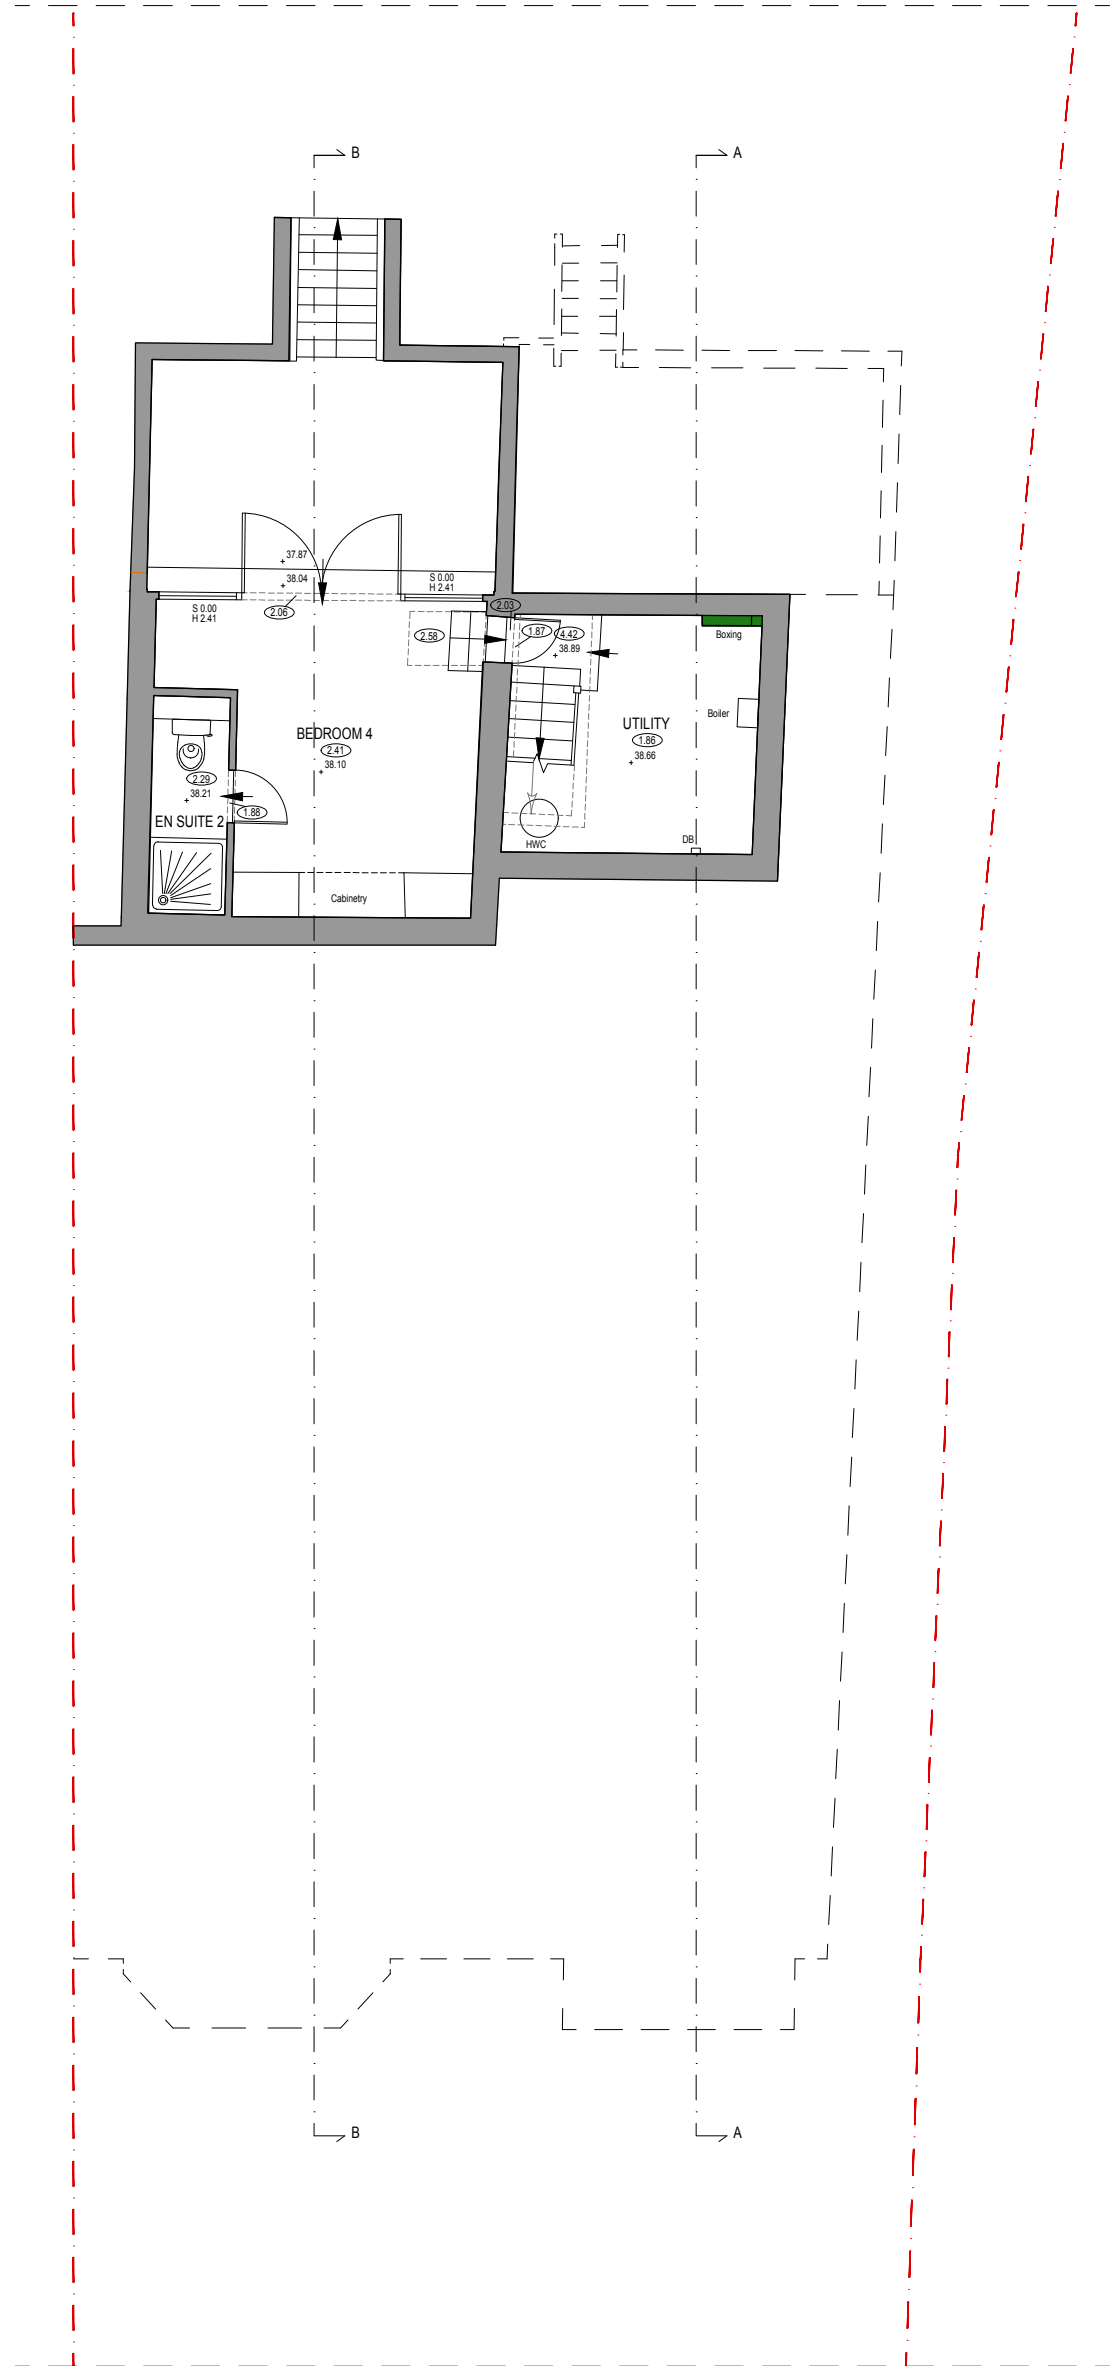

3 Basement Plan  
scale 1:100

