




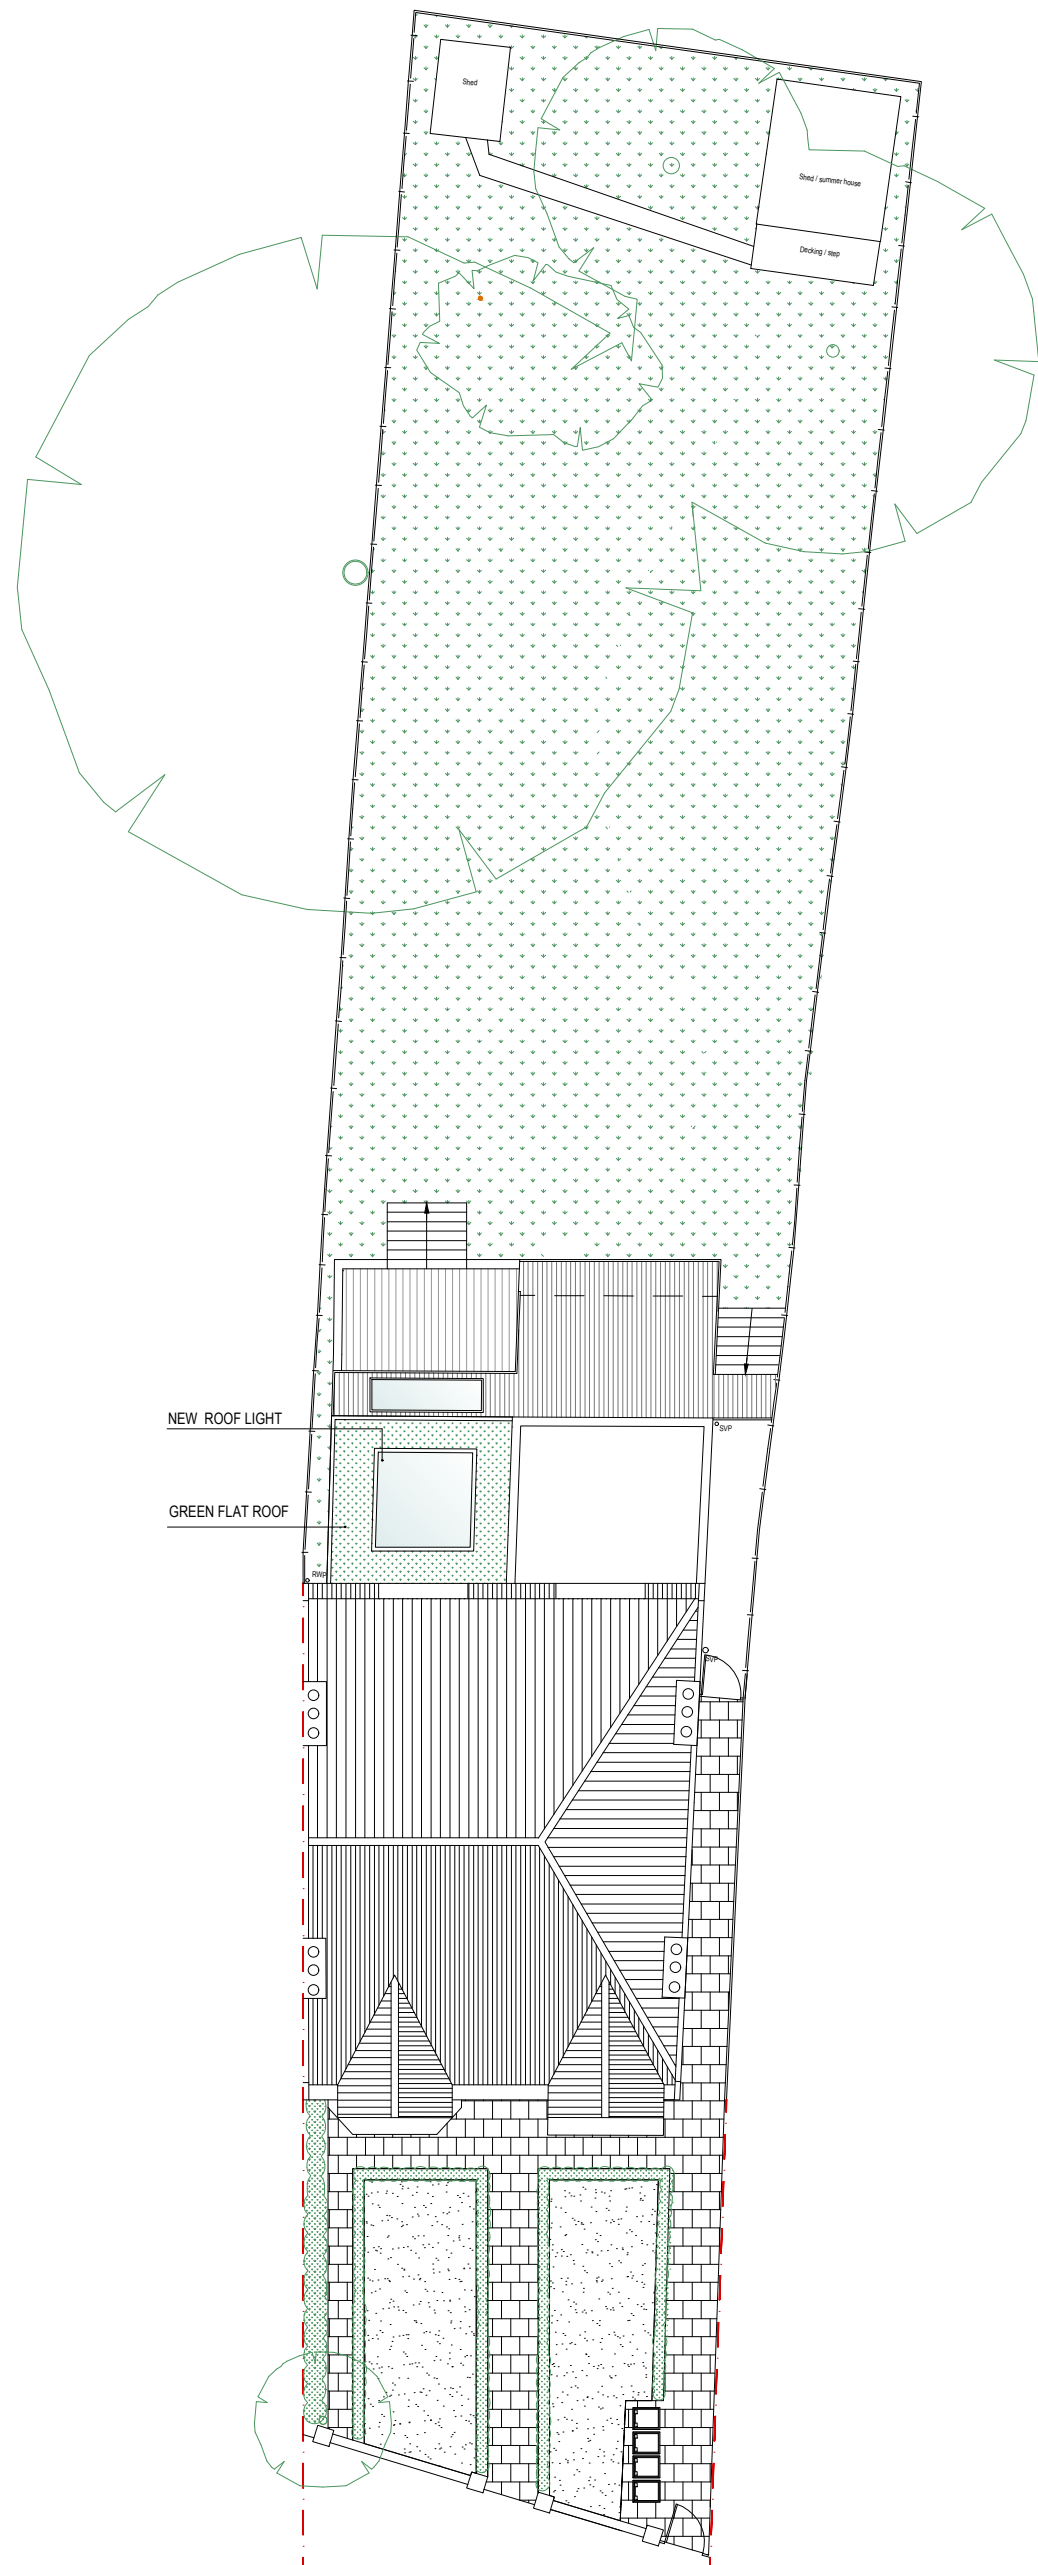

1 Roof Plan in context
scale 1:200

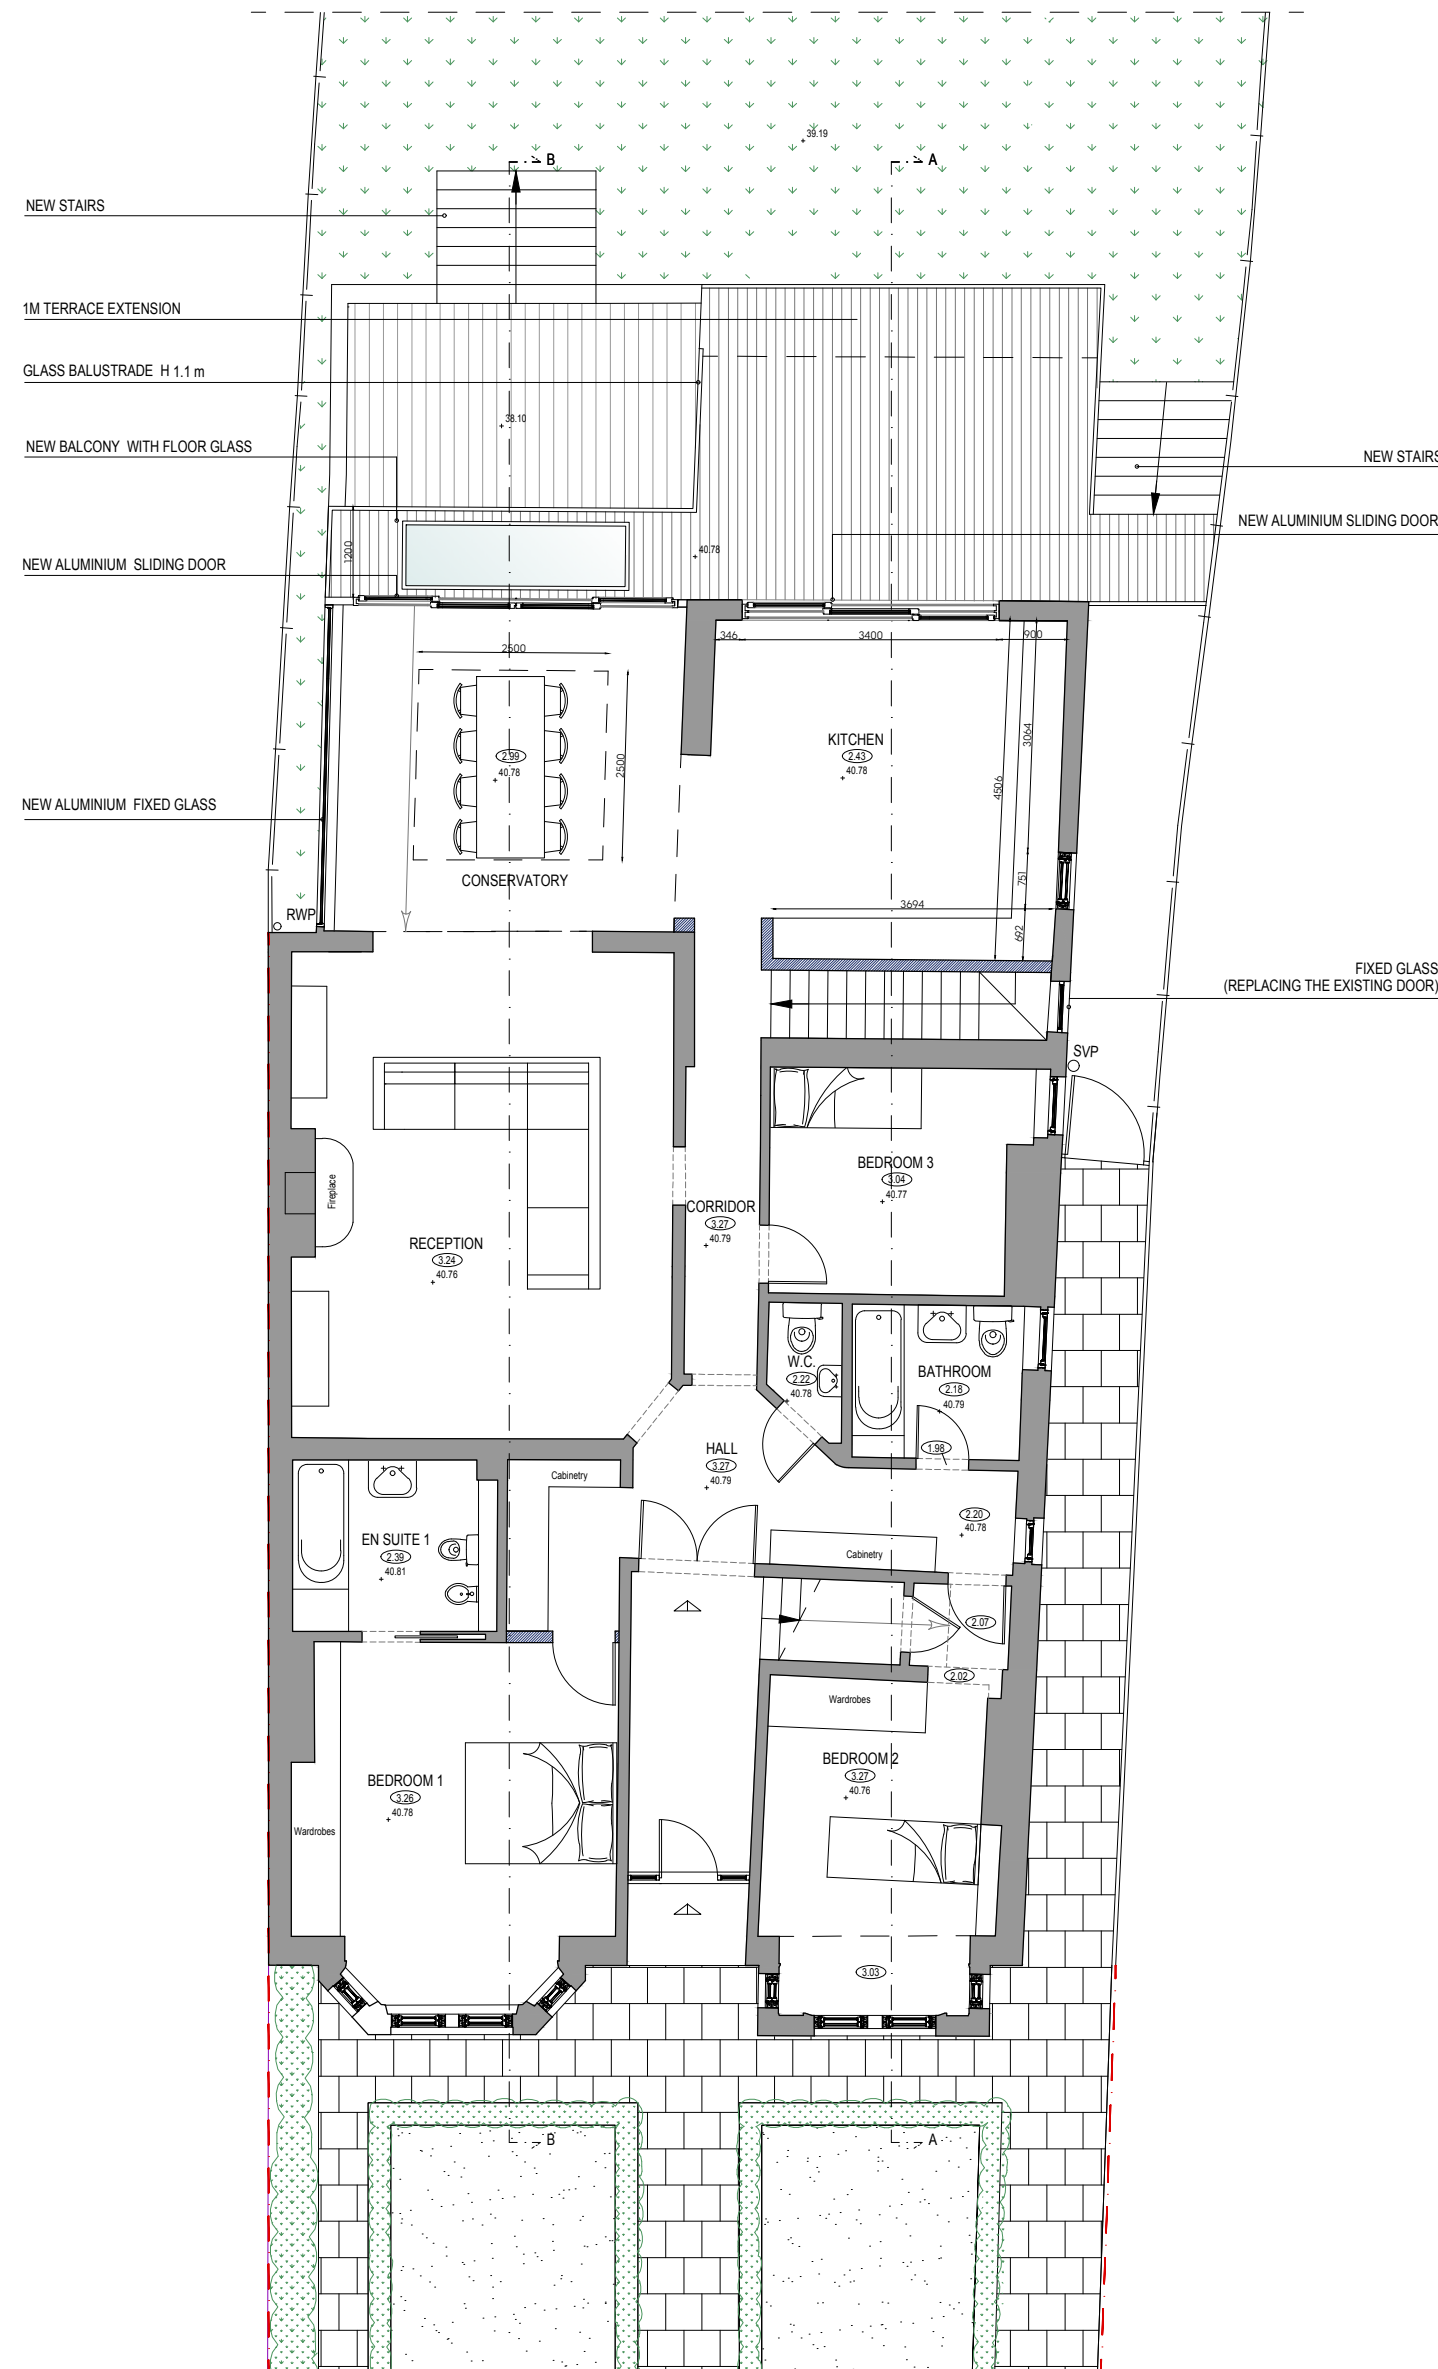

2 Ground Floor Plan
scale 1:100

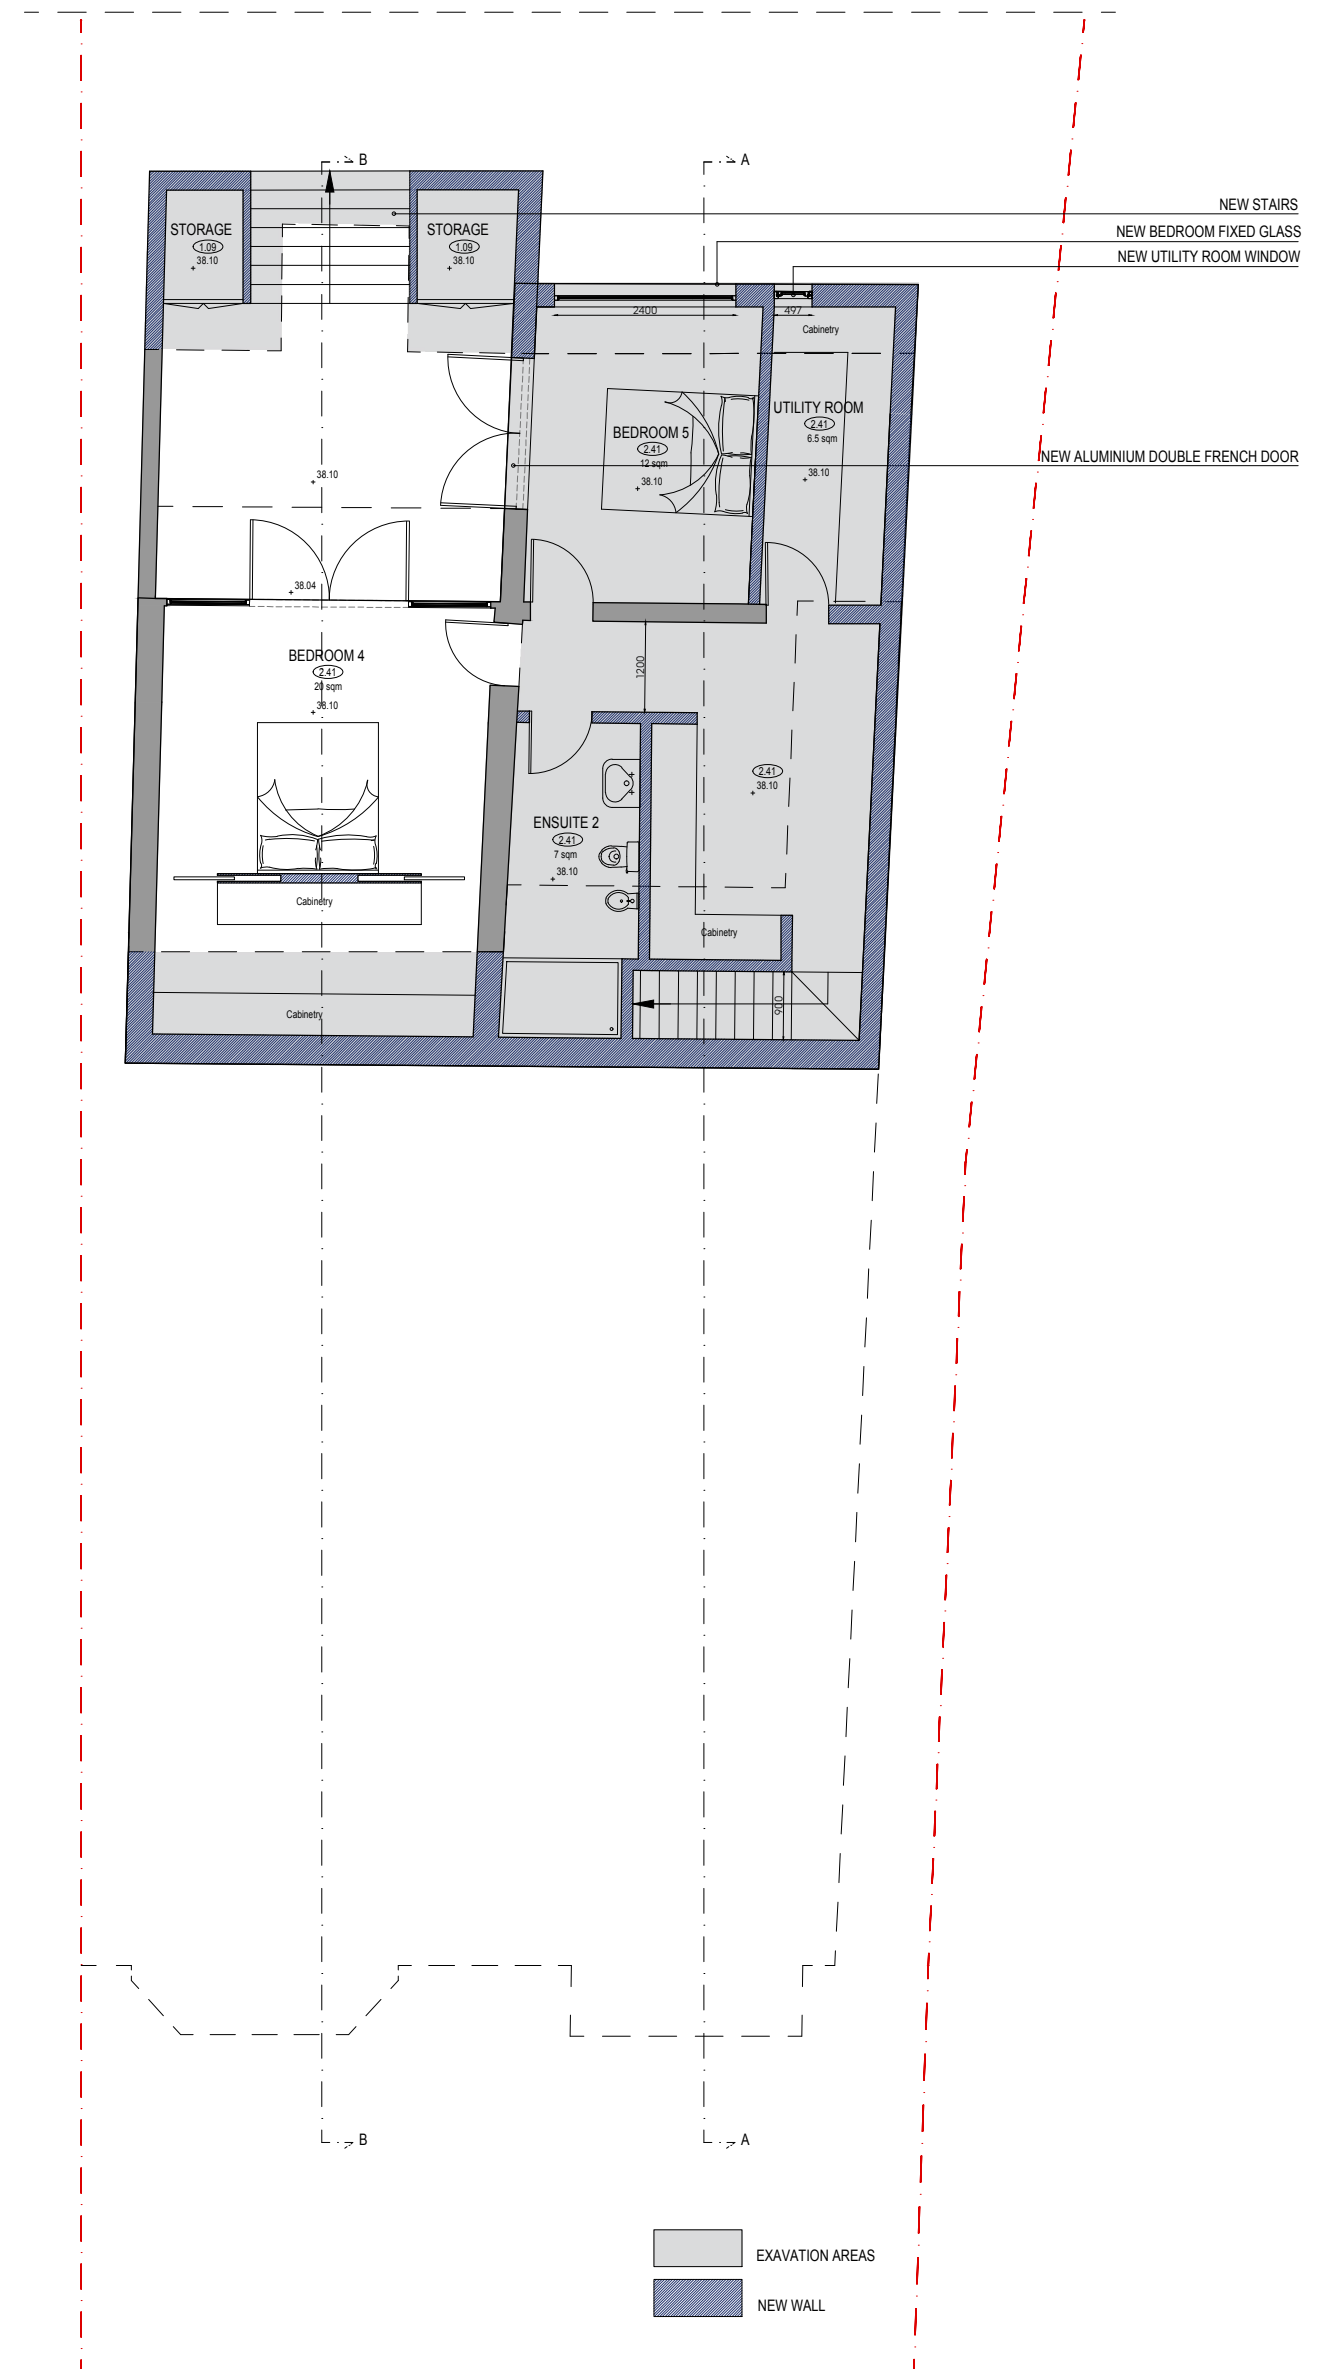

3 Basement Plan
scale 1:100

