


01 Location Plan
Scale 1:1250 @A1



02 Site Plan
Scale 1:250 @A1



03 Existing North-East Facade Photographs

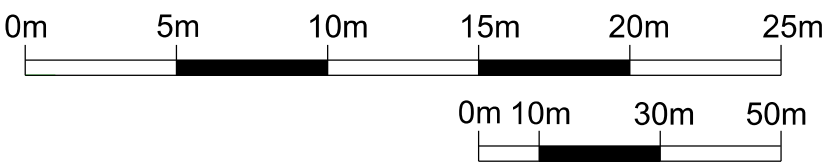


PATALAB

15 Garrett Street
London EC1Y 0TY

p: +44 (0)20 7253 2036
w: www.patalab.com
e: info@patalab.com

Notes
DO NOT SCALE (except for planning use).
Use figured dimensions only for construction. ALL contractors are requested to check all dimensions on site before proceeding.
All discrepancies to be notified in writing to PATALAB.
Dimensions are in millimeters unless stated otherwise.
All levels are in meters above AOD unless stated otherwise.
No areas indicated, or areas calculated from this drawing should be used for valuation purposes or as the basis for development contracts.
Copyright by PATALAB. All rights reserved including the right of reproduction in whole or part, in any form or media.

Client
Zedra Trust Company (UK)
Limited as trustees of
The Victor, Edie and Elaine Trust
Project
The Pryors Flat 31
London
NW3 1BS

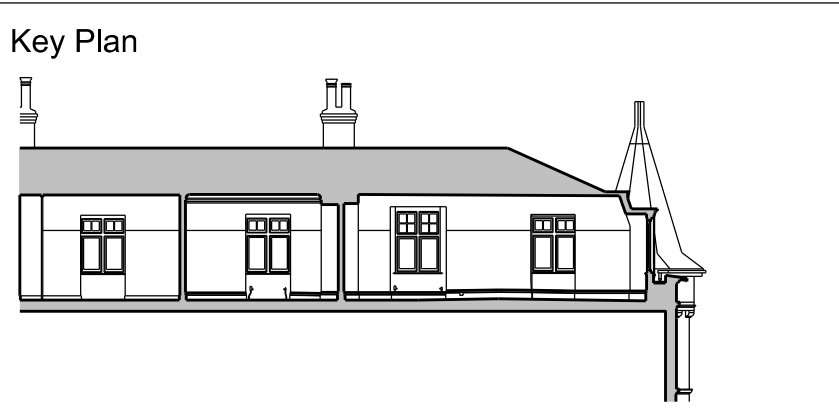

STATUS	Rev	Date	Reason for Issue
PLANNING NOT FOR CONSTRUCTION	00	16.11.2022	Issued for Planning

PATALAB

Project **The Pryors Flat 31**
Drawing Title **Site and Location Plan**

Scale	varies	Project No	Drawing No	Rev
Paper Size	A1 / A3	2210	A1000b	00
Date	16.11.2022			

