


USE FIGURED DIMENSIONS ONLY.
ALL DIMENSIONS MUJST BE CHECKED ON SITE & ANY INCONSISTENCIES
MUST BE REPORTED BACK TO THE ARCHITECT.

THIS DRAWING AND ANY DESIGNS INDICATED THEREON ARE THE
COPYRIGHT OF THE ARCHITECT. ALL RIGHTS ARE RESERVED. NO PART
OF THIS WORK MAY BE REPRODUCED WITHOUT PRIOR PERMISSION IN
WRITING FROM THE ARCHITECT.

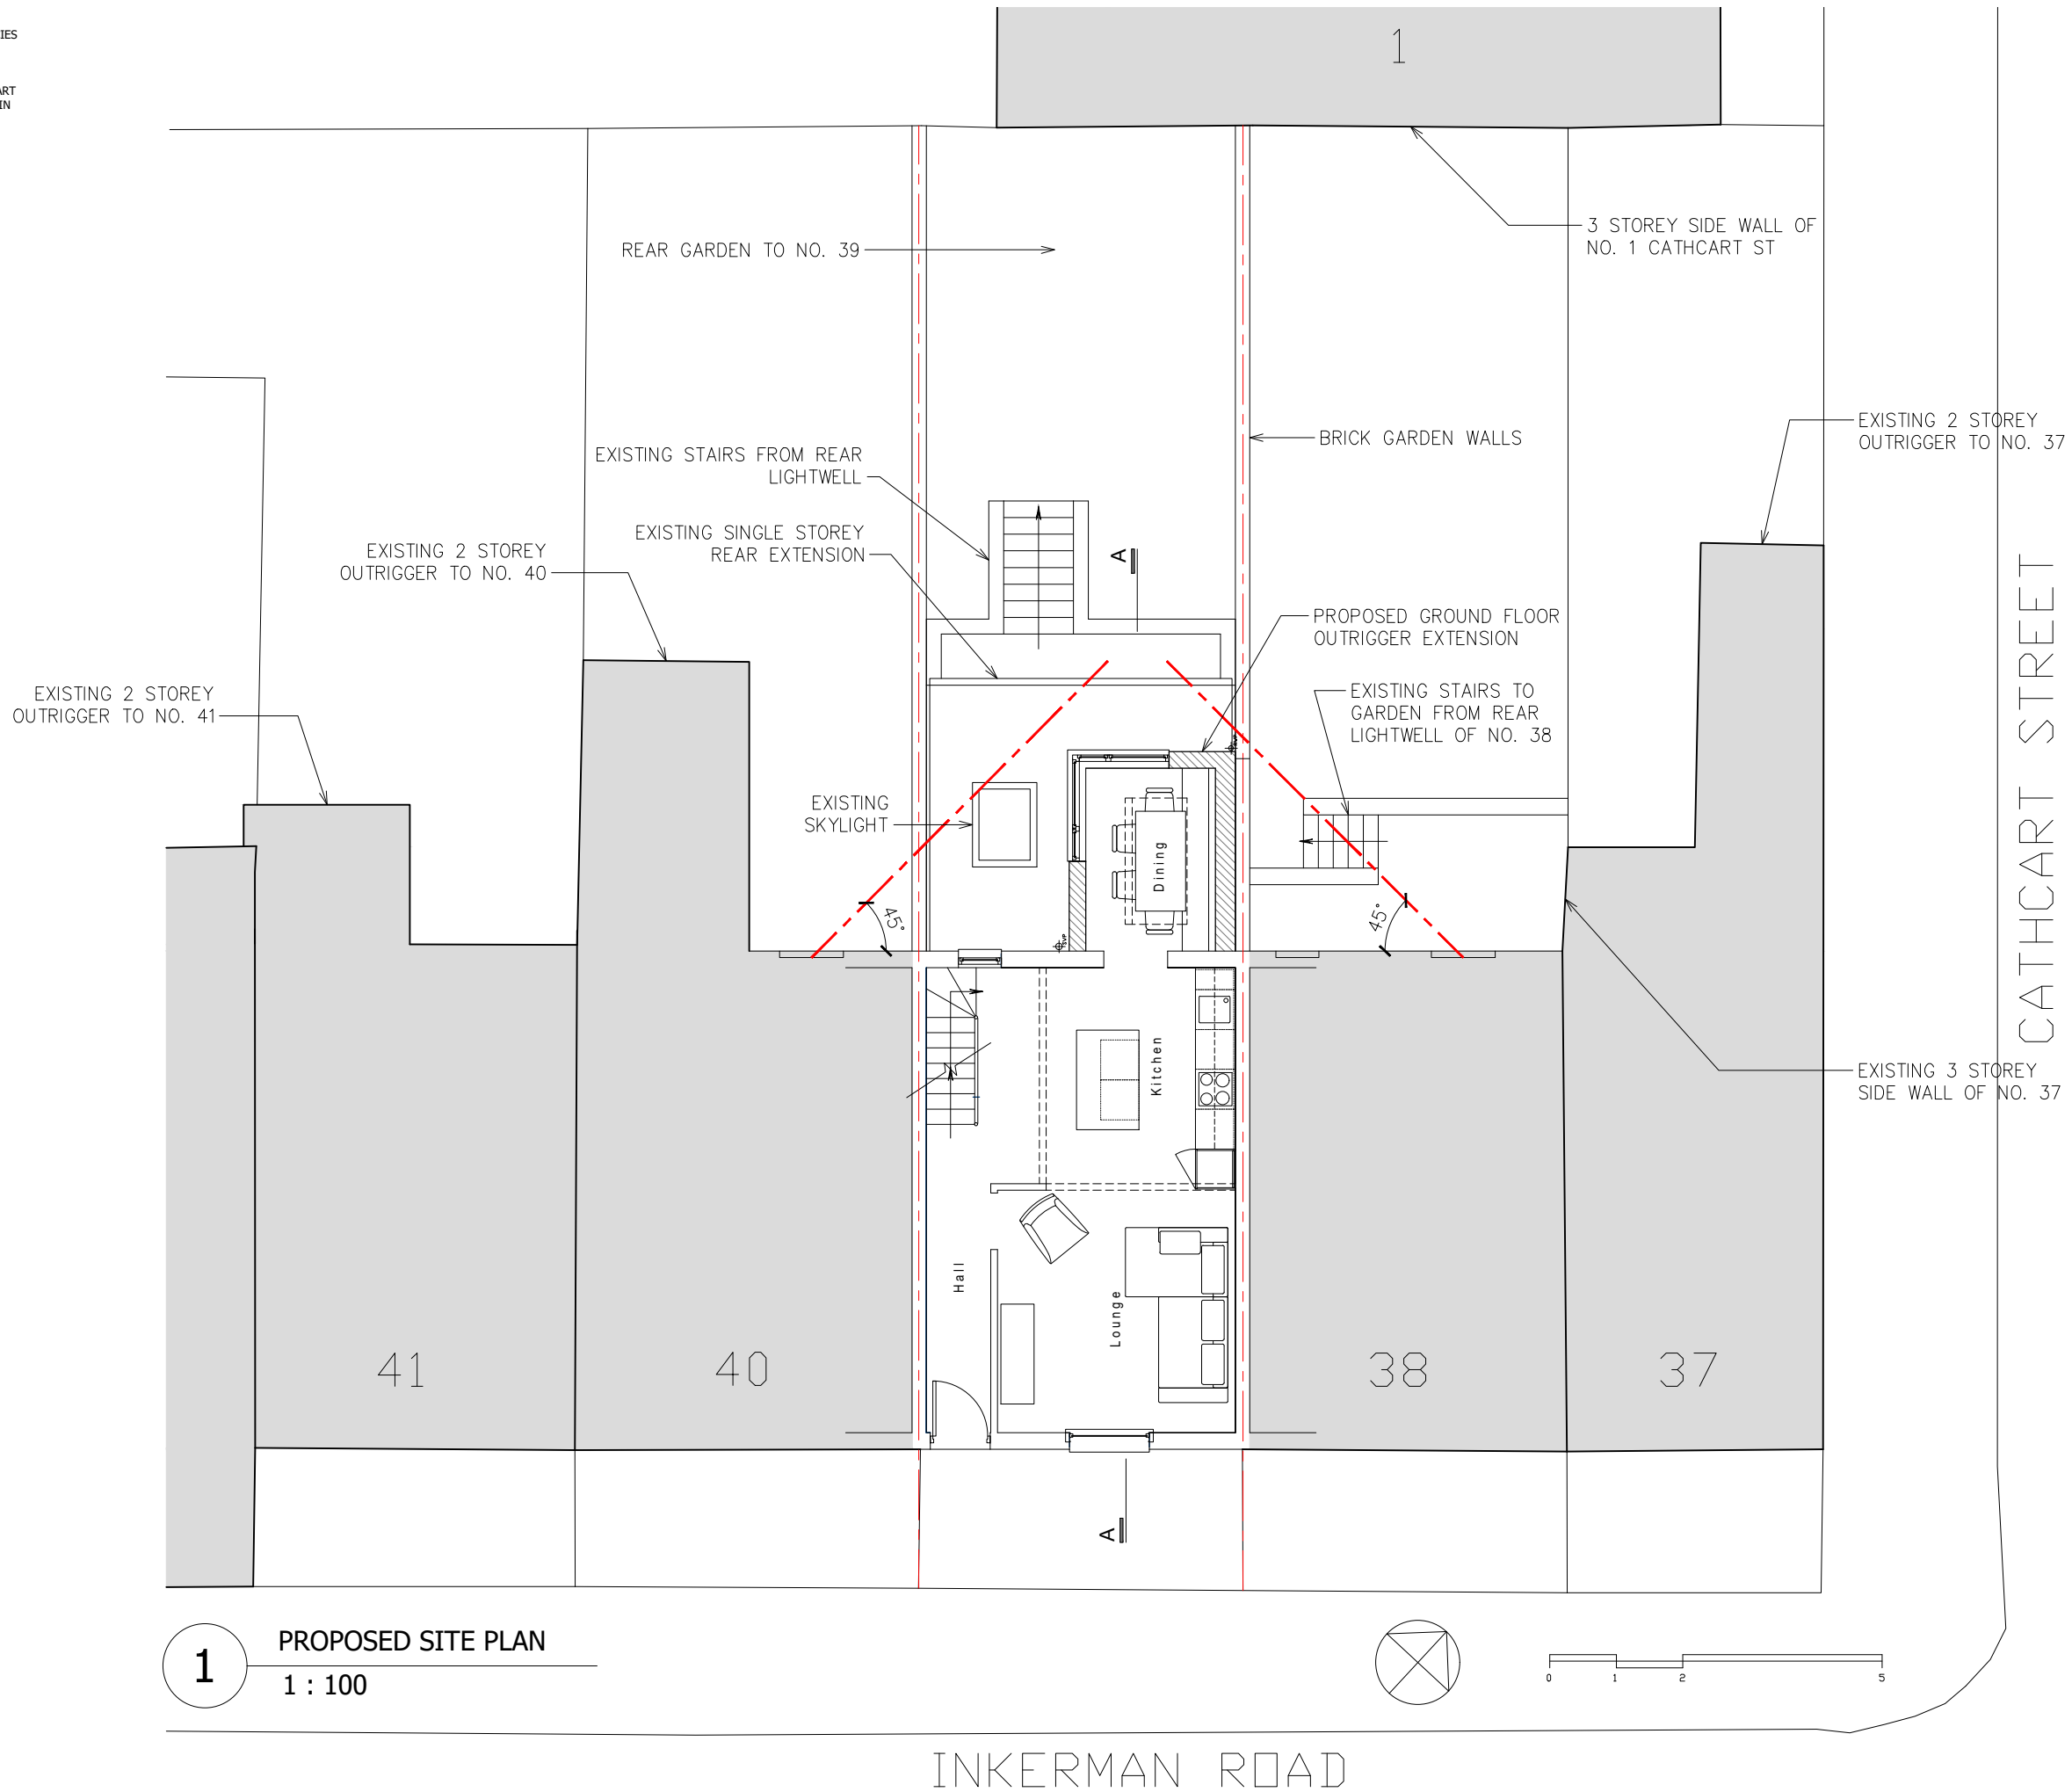

Bchitecture 11A Beresford Road London N2 8AT t 07932 796 407 e Bchitecture@gmail.com	
LOCATION	39 Inkerman Road Kentish Town NW5 3BP
DRAWING TITLE	PROPOSED SITE PLAN
DATE	Sept 2022
SCALE	1:1250 1:100 @A3
JOB NO	2208
DWG NO/REV	110/B