



USE FIGURED DIMENSIONS ONLY.
 ALL DIMENSIONS MUST BE CHECKED ON SITE & ANY INCONSISTENCIES MUST BE REPORTED BACK TO THE ARCHITECT.
 THIS DRAWING AND ANY DESIGNS INDICATED THEREON ARE THE COPYRIGHT OF THE ARCHITECT. ALL RIGHTS ARE RESERVED. NO PART OF THIS WORK MAY BE REPRODUCED WITHOUT PRIOR PERMISSION IN WRITING FROM THE ARCHITECT.

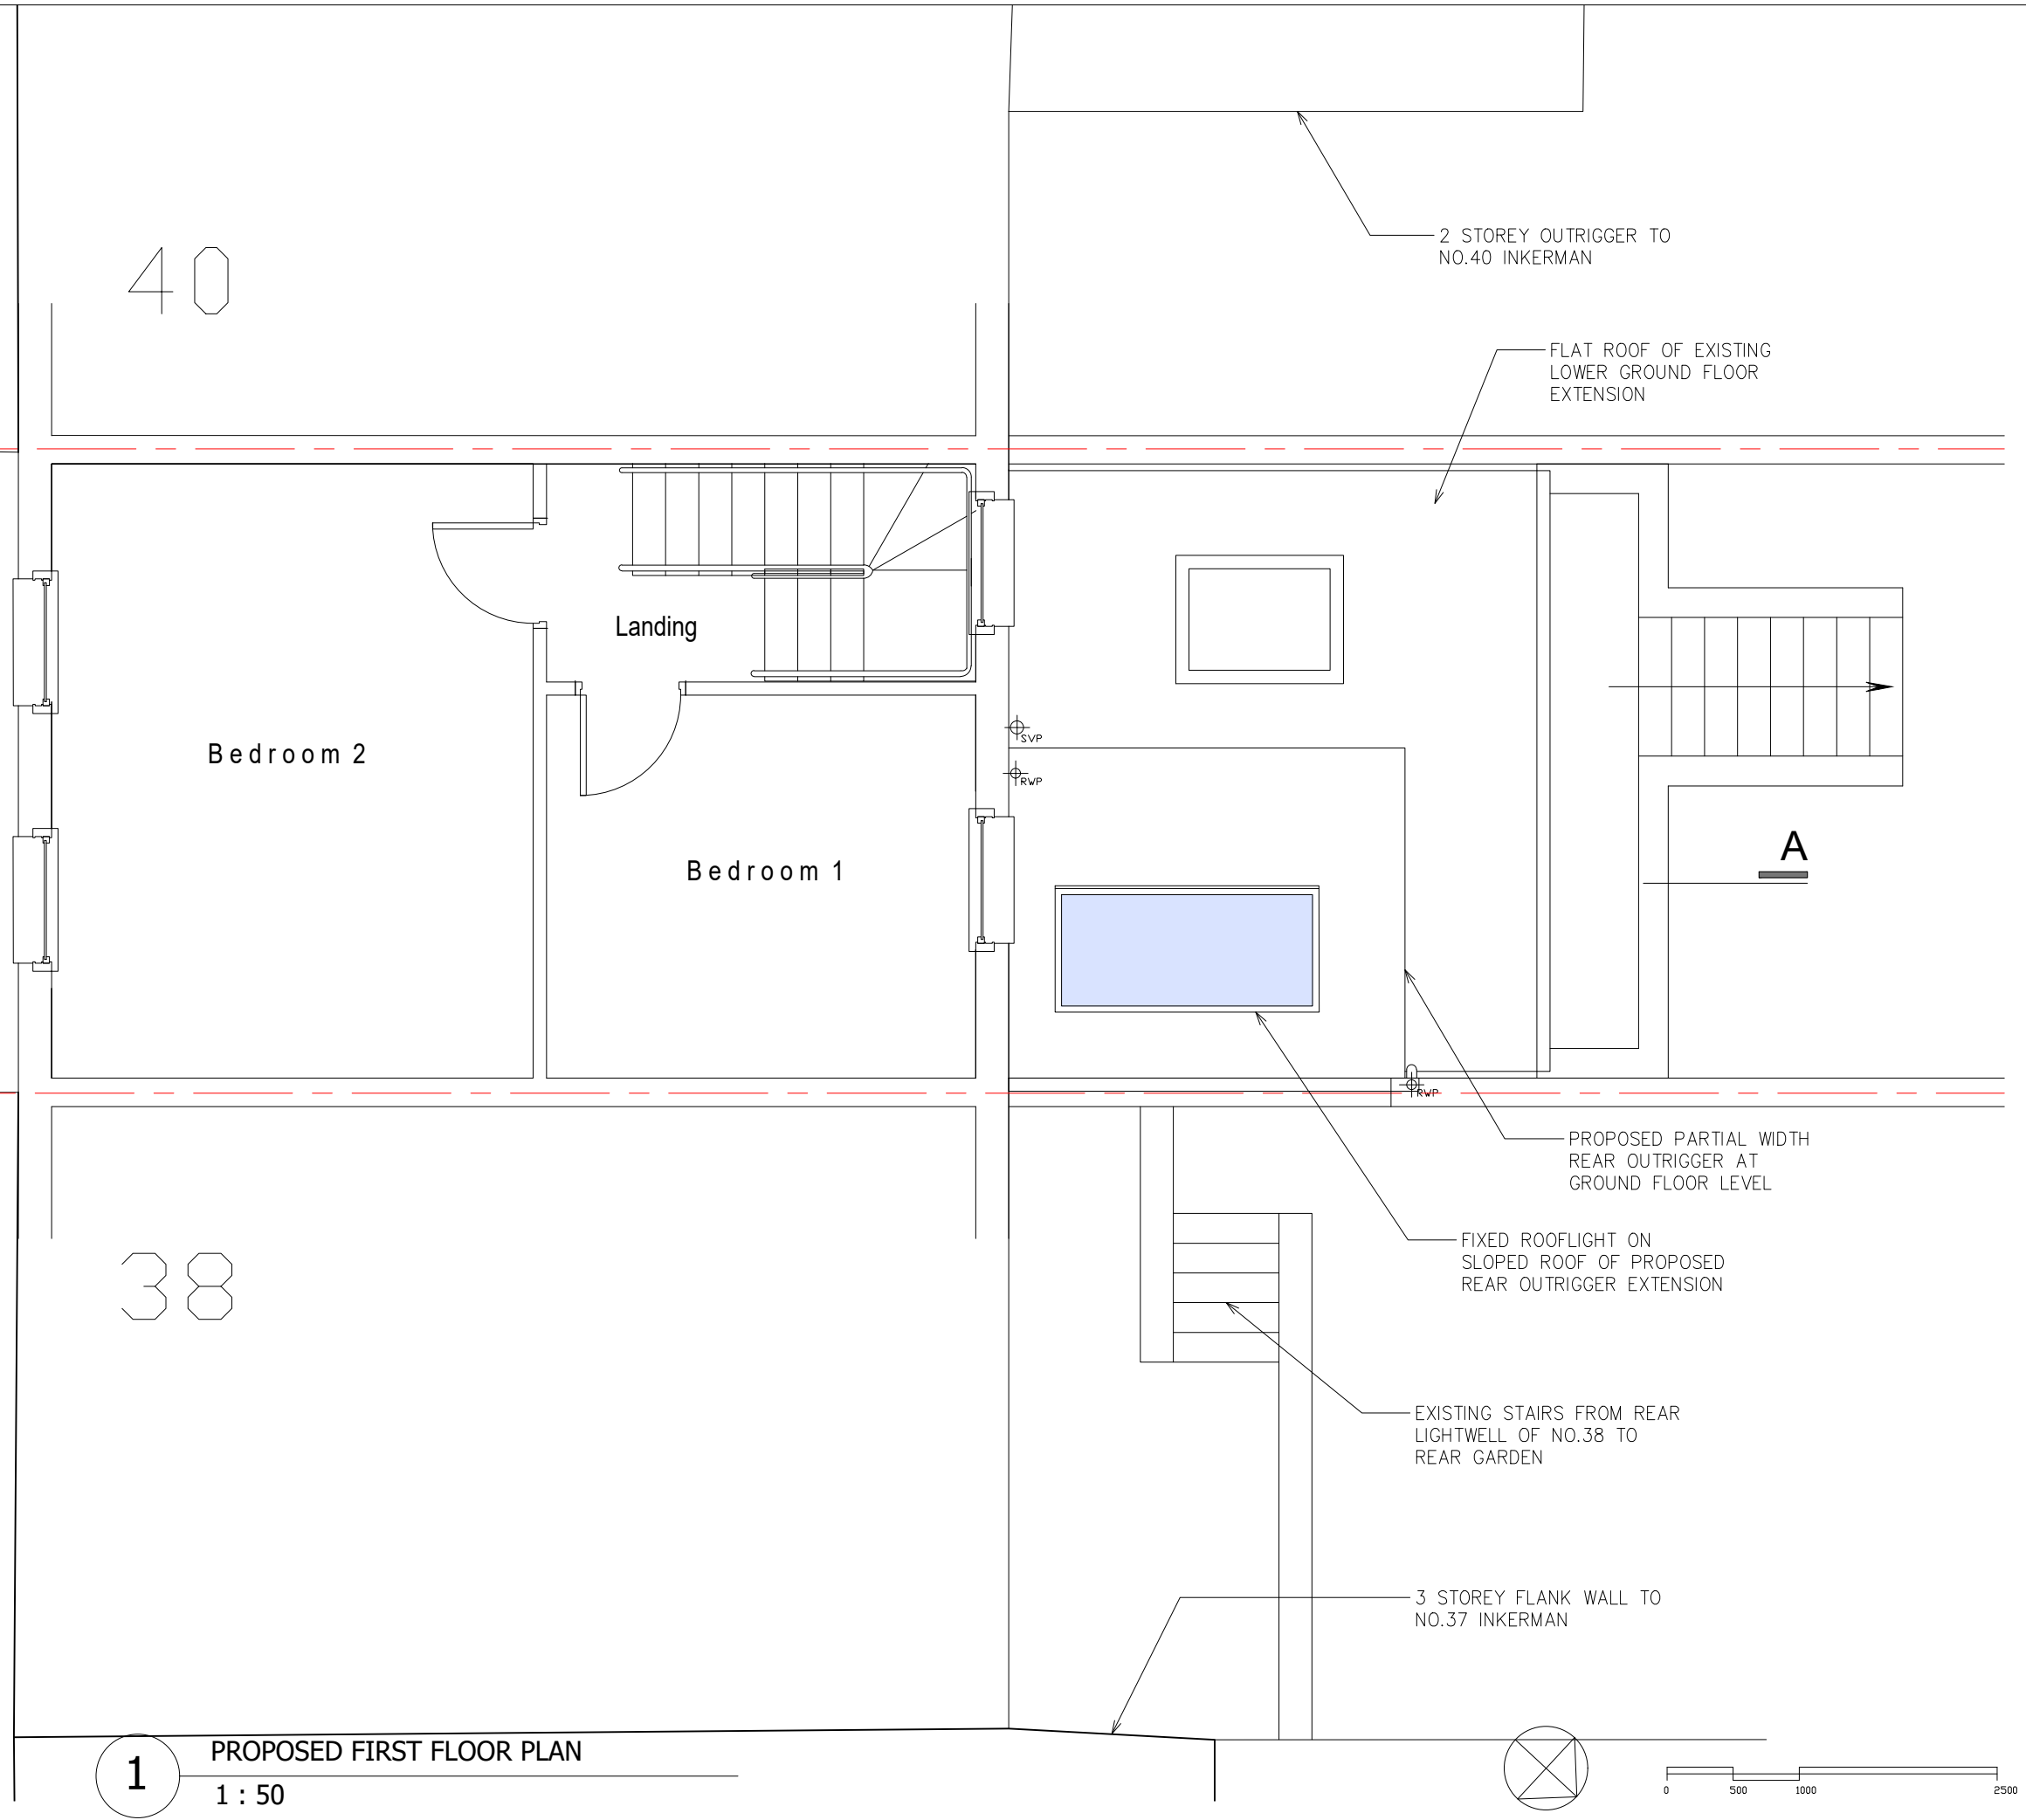

1 PROPOSED FIRST FLOOR PLAN
 1 : 50

 

Bchitecture
 11A Beresford Road London N2 8AT
 t 07932 796 407 e Bchitecture@gmail.com

LOCATION
**39 Inkerman Road
 Kentish Town NW5 3BP**

DRAWING TITLE
**PROPOSED FIRST FLOOR
 & ROOF PLANS**

DATE
Sept 2022

SCALE
**1:50
 @A3**

JOB NO
2208

DWG NO/REV
112/B