

NOTES

LH	FOR PLANNING	11/10/22	0
CHECK	REVISION NOTES	DATE	REV

28 REDINGTON RD. LONDON NW3 7RB

ENTRANCE STEPS


FOR PLANNING - CONDTION 5

DRAWING STATUS


350	1:20	501	PO
JOB NO.	SCALE (AS SHOWN)	DRAWING NO.	REV

TC  
A

Thomas Croft Architects  
Studio 117  
Great Western Studios  
65 Alfred Road  
London, W2 5EU  
United Kingdom  
+44 (0)20 8962 0066  
email@thomascroft.com  
www.thomascroft.com

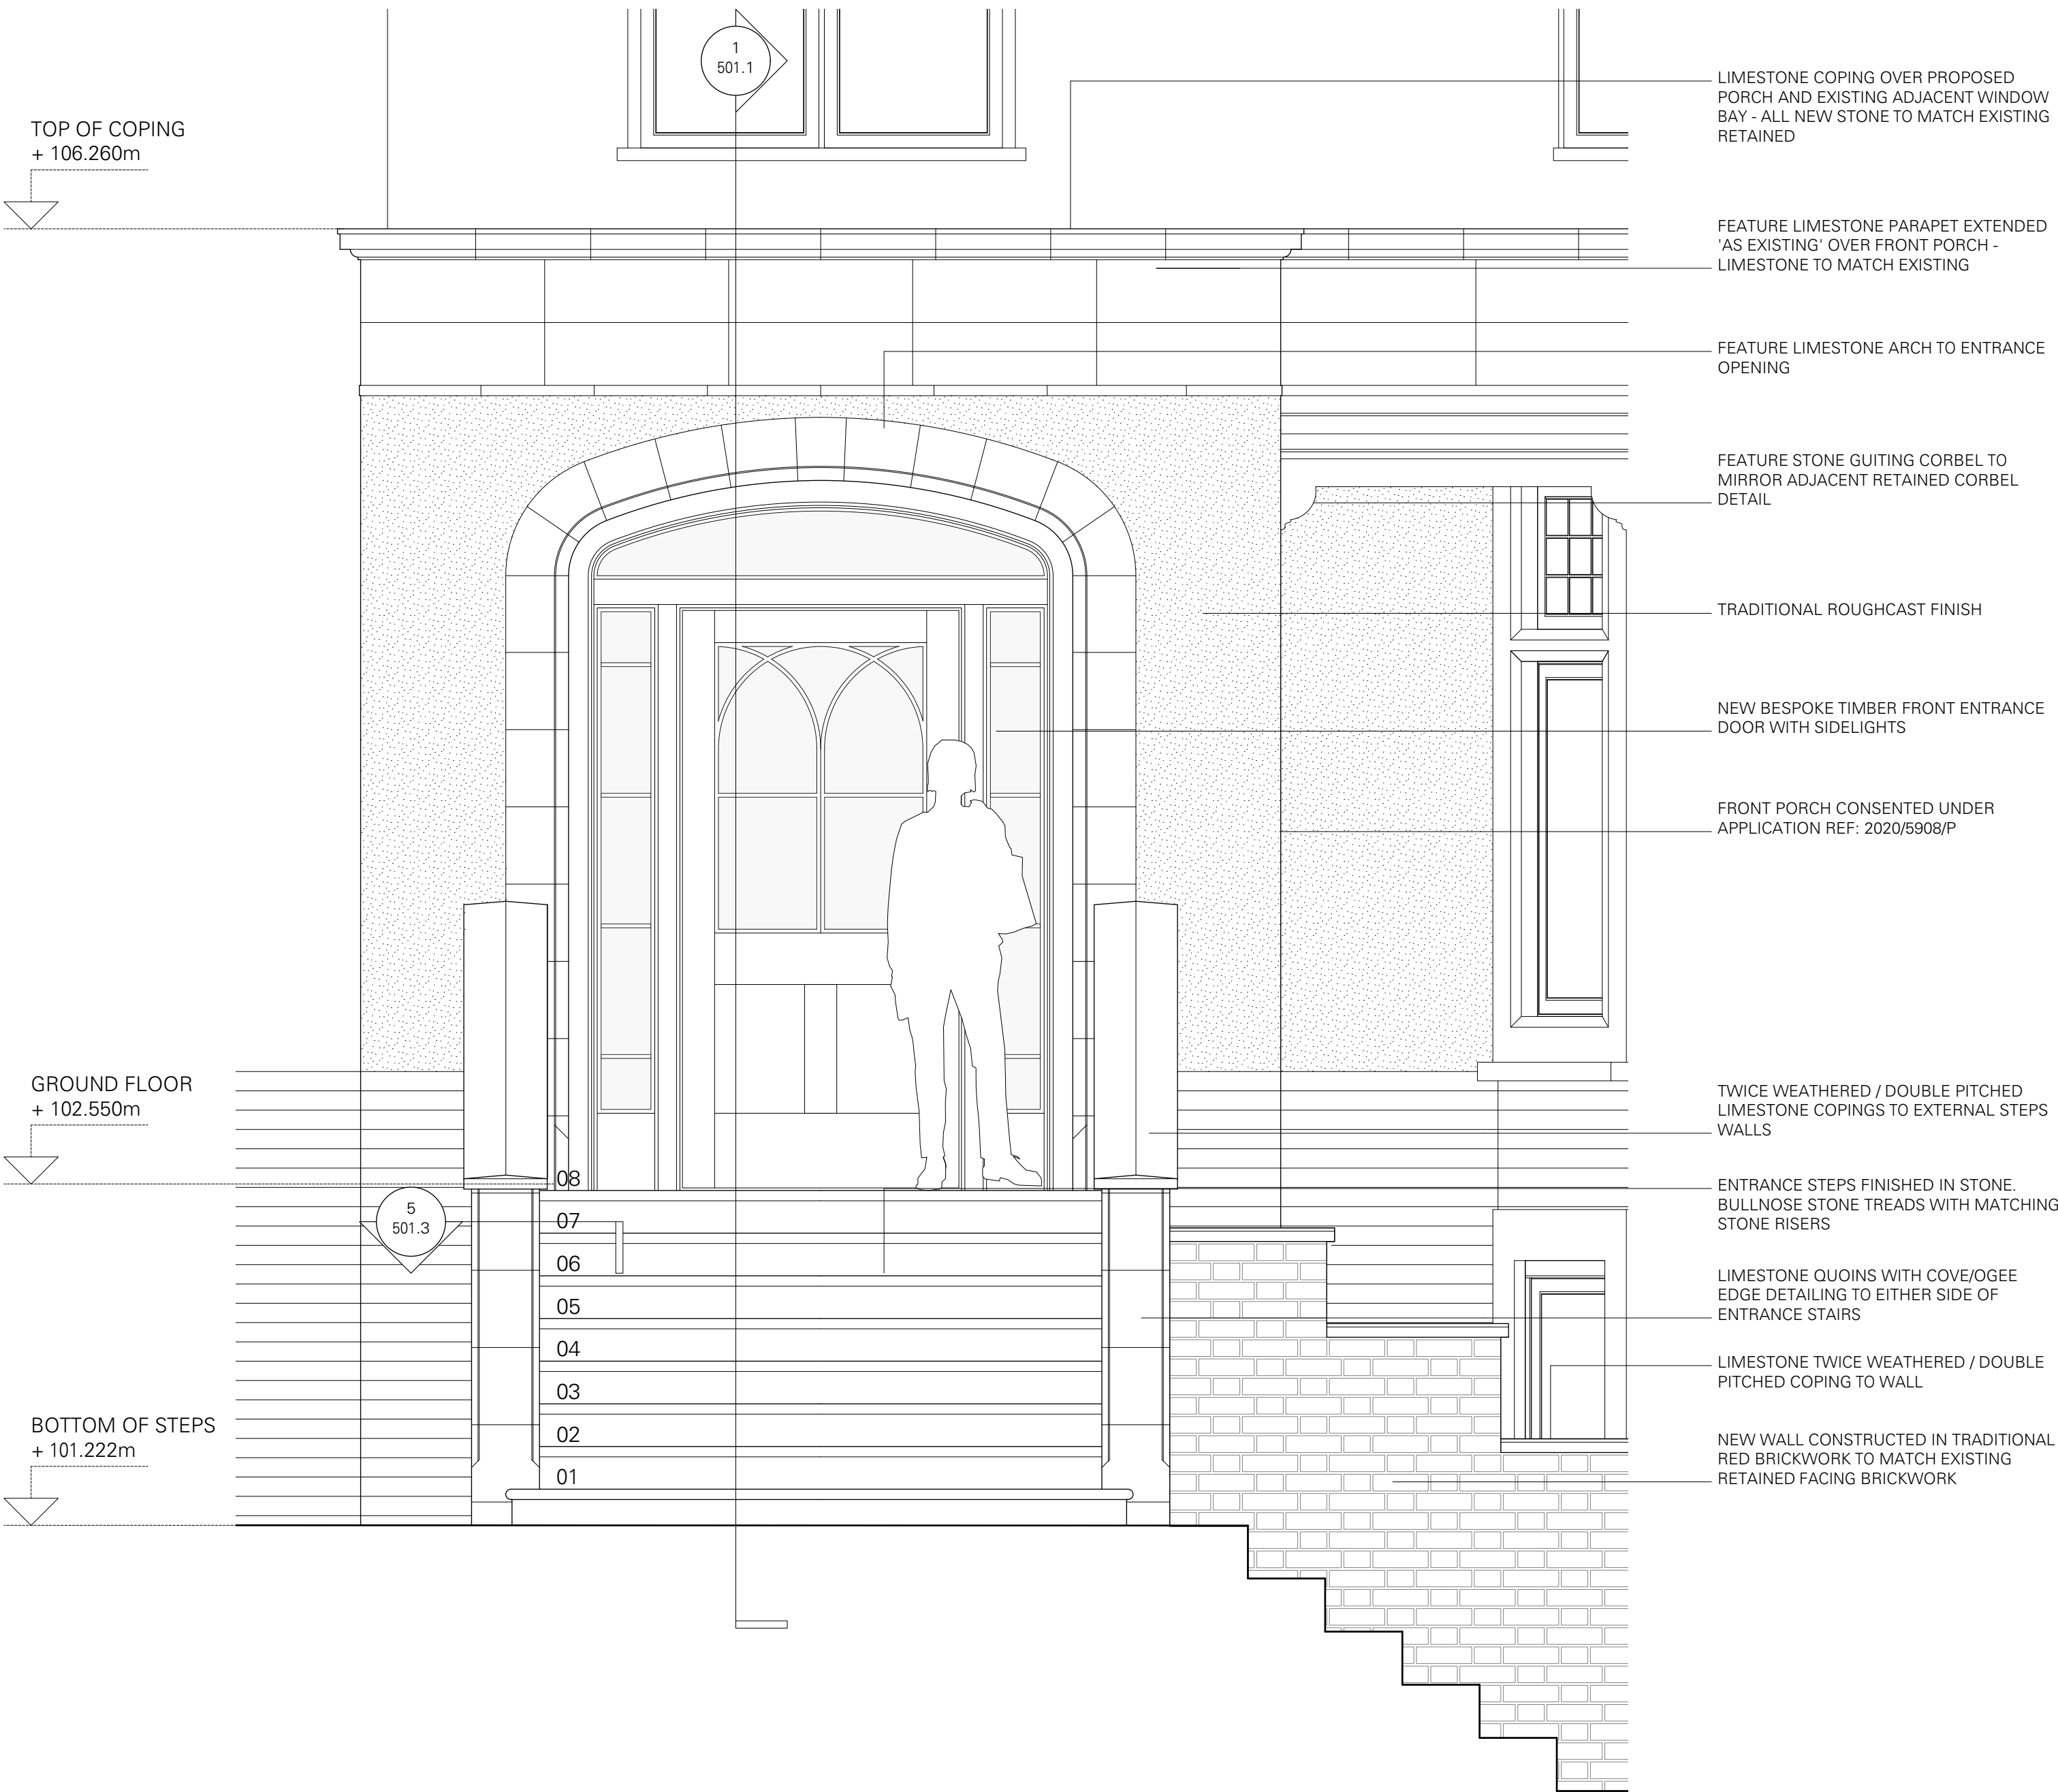

2 ENTRANCE STEPS - FRONT ELEVATION  
Scale: 1:20

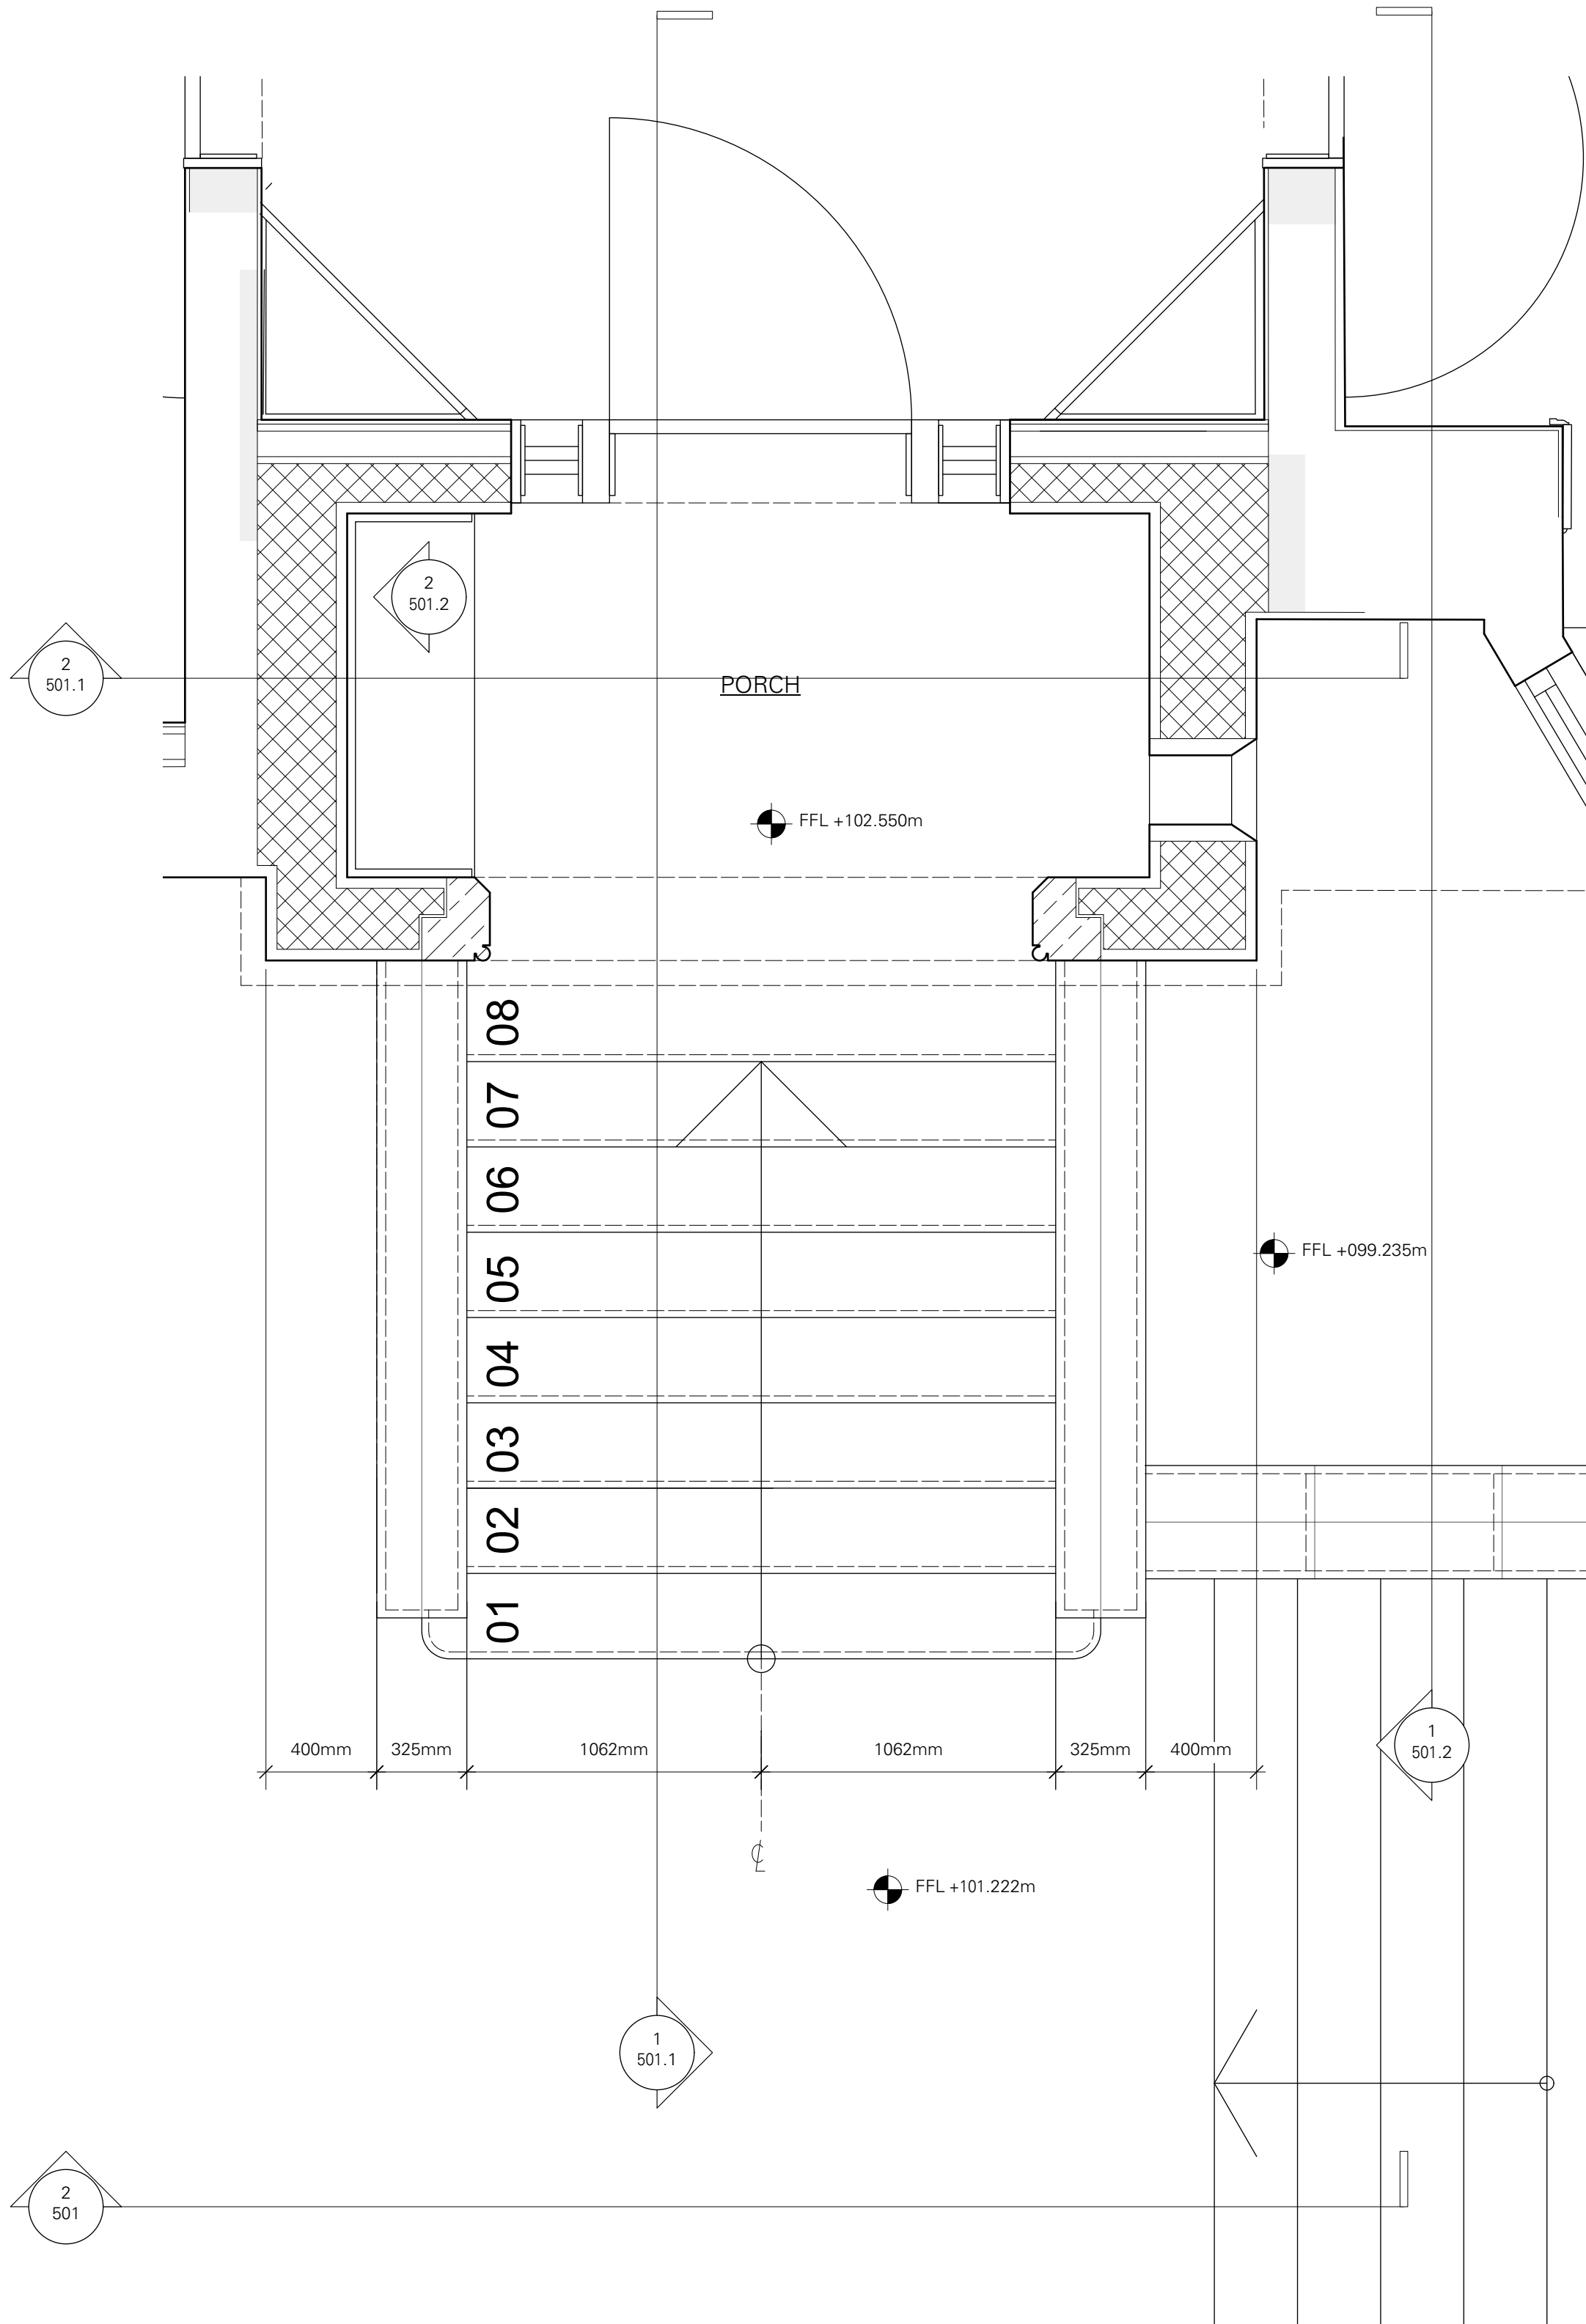

1 ENTRANCE STEPS - PLAN  
Scale: 1:20