


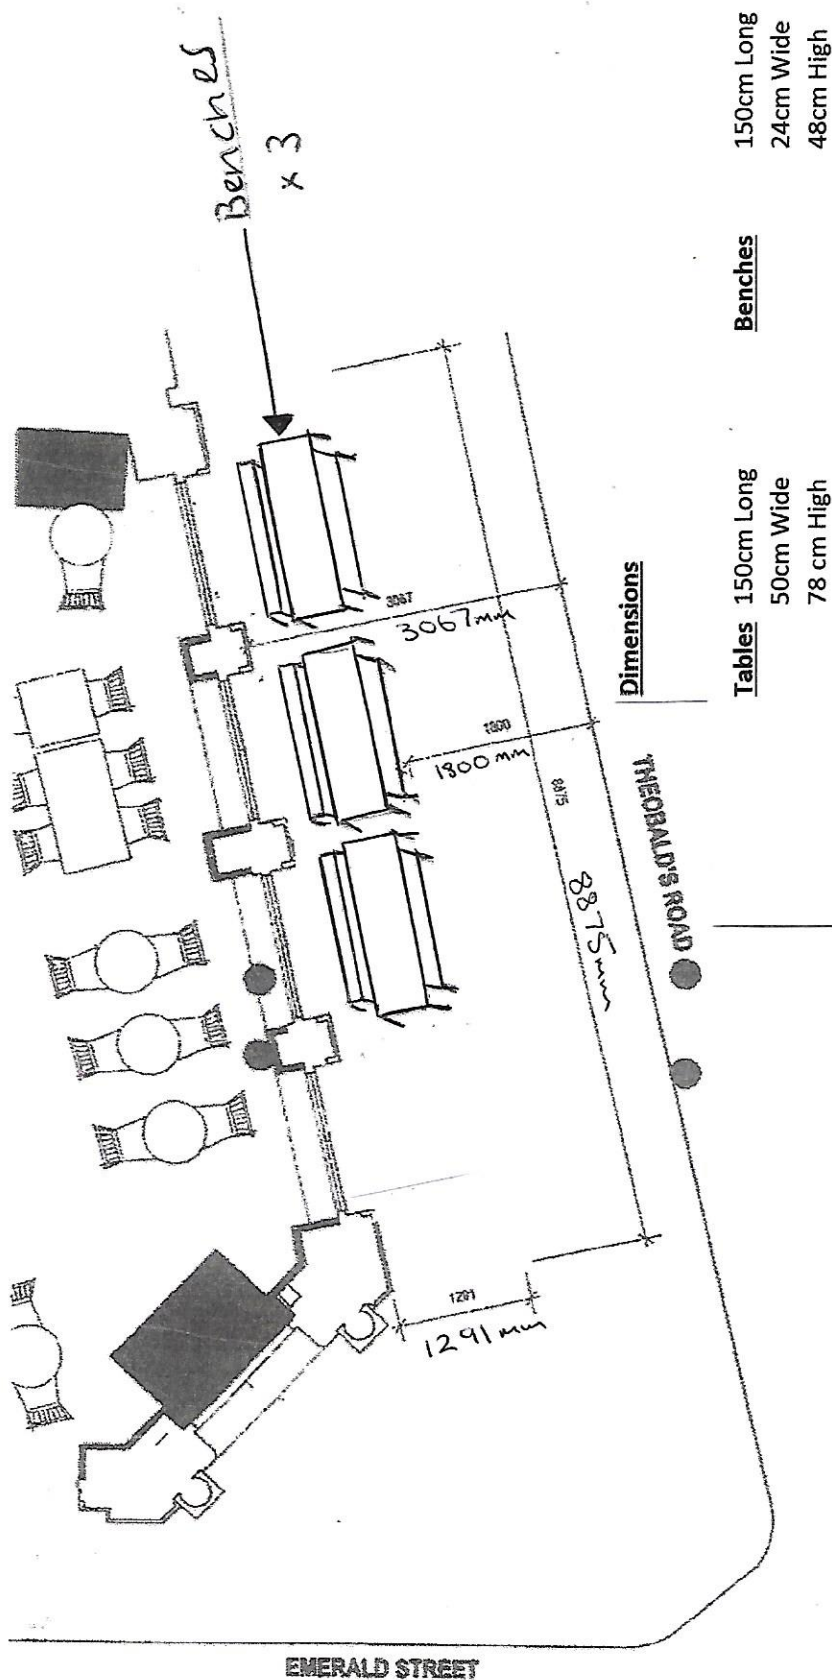

GROUND FLOOR PLAN

AREA WITHIN ALLOWED
PAVEMENT USAGE ZONE

REVISION
01 - 13.11.10 - PROJECT COMMENCED
02 - 13.11.10 - DESIGN DEVELOPMENT
03 - 13.11.10 - DESIGN DEVELOPMENT
04 - 13.11.10 - DESIGN DEVELOPMENT
05 - 13.11.10 - DESIGN DEVELOPMENT

Michaelis Boyd Associates Ltd
108 Palace Gardens Terrace London W8 4RT
T: +44(0)20 7221 1237 F: +44(0)20 7221 8130
michaelisboyd.com

Client	DDO M200	Drawn	13.10.10
Project	64 THEOBALD'S ROAD		
Drawing Title	GROUND FLOOR PAVEMENT LICENSING PLAN		
Scale	1:50 @ A3	Revision Date	24.10.11
Drawing No	10000/002	Drawn By	100
		Checked By	100
		Approved	TJ

DO NOT SCALE FROM DRAWING. ALL DIMENSIONS TO BE