



Copyright: All rights reserved. This drawing must not be reproduced without permission.


Only the original drawing should be relied upon. Contractors, subcontractors and suppliers must verify all dimensions on site before commencing any work or making any shop drawings.

All shop drawings to be submitted to the architect for comment prior to fabrication.

This drawing is to be read in conjunction with the Architect's specification, bills of quantities / schedules, structural, mechanical & electrical drawings and all discrepancies are to be reported to the architect.

Do not scale from this drawing. Dimensions are in millimetres unless otherwise stated.

revision / date / amendments

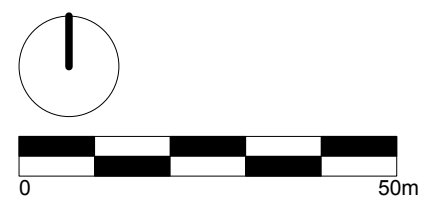


Archer Humphryes Architects

Basement
 Central House
 142 Central Street
 London, United Kingdom
 EC1V 8AR
 T : +44 (0) 20 7251 8555

project title		
Here, Denmark Place London WC2H 8NJ		
drawing title	scale	date
Location Plan	1:100@A3	01.09.22
drawing number	drawn	checked
AHA/ STG GA/001-22	HJ	DA
	revision	
	-	

revision / date / amendments

D G

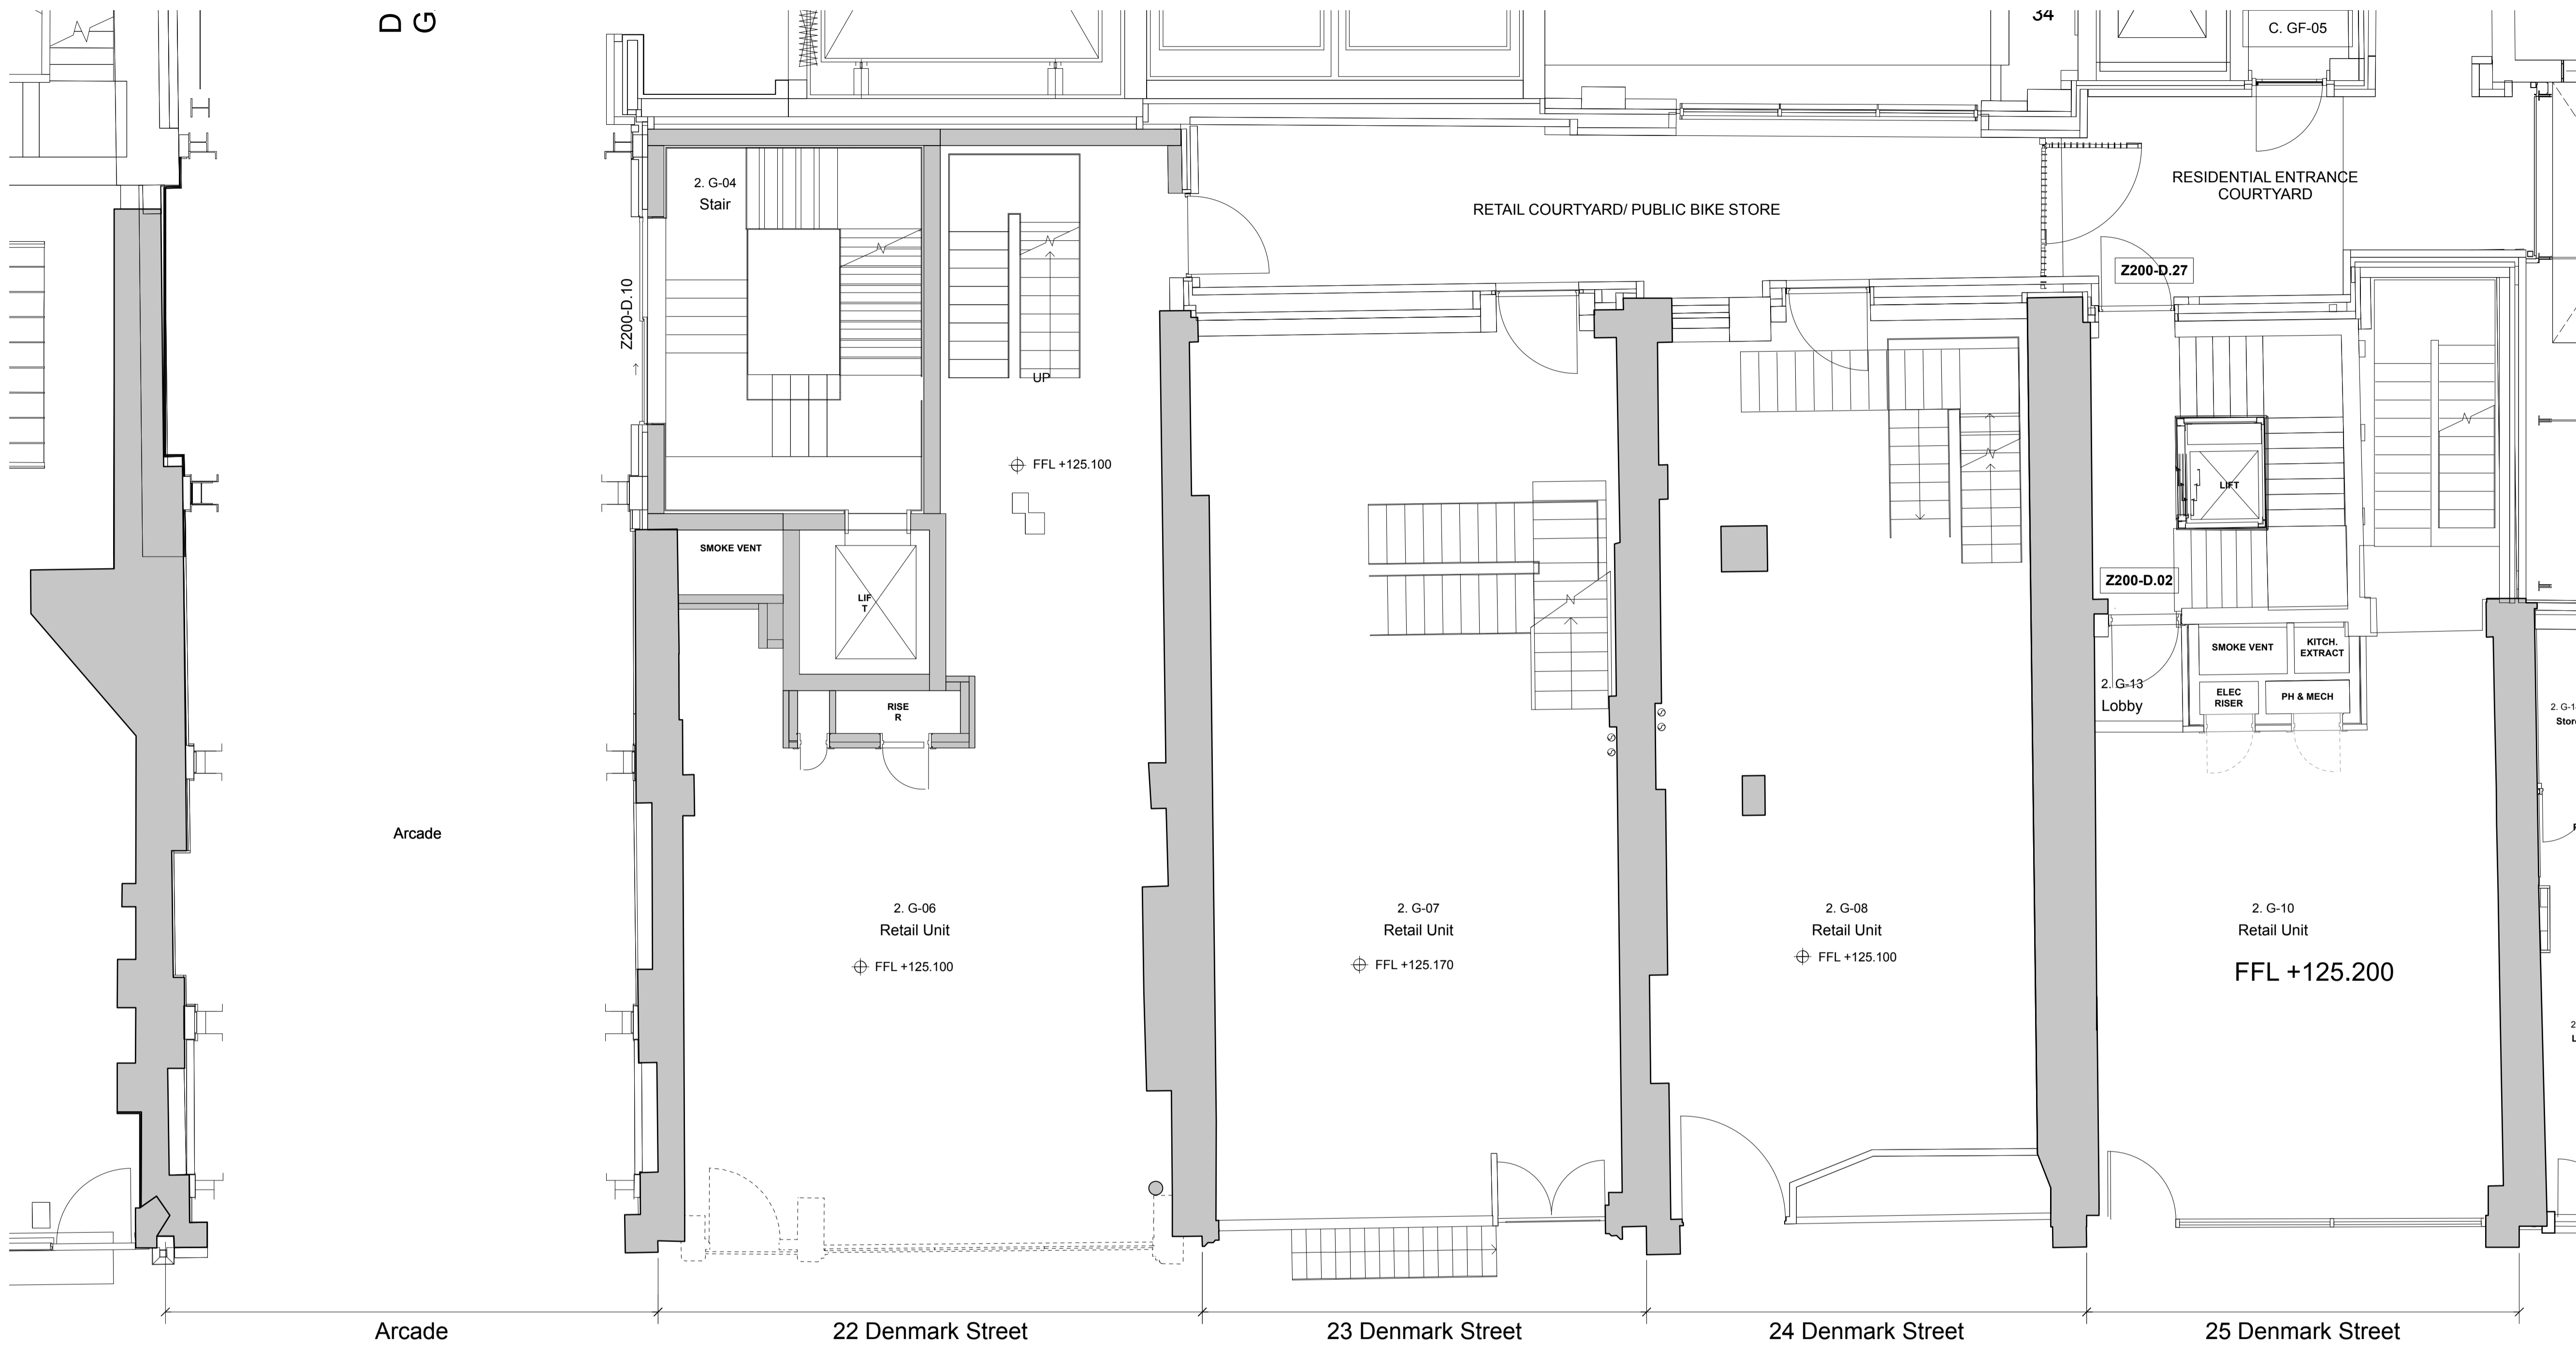

Archer Humphryes Architects

Basement
Central House
142 Central Street
London, United Kingdom
EC1V 8AR
T: +44 (0) 20 7251 8555

project title			
Shopfront to 22 Denmark Street London WC2H 8NE			
scale	date	scale	date
1:50	05.09.22	1:50	05.09.22
drawn	checked	drawn	checked
HJ	DA	HJ	DA
drawing number			revision
AHV STG EX / 300			-



2 Photograph of Existing
NTS




3 Photograph of Existing from April 2018
NTS

Archer Humphryes Architects

Basement
 Central House
 142 Central Street
 London, United Kingdom
 EC1V 8AR
 T: +44 (0) 20 7251 8555

project title		scale	date
Shopfront to 22 Denmark Street London WC2H 8NE		1:50 @A1	05.09.22
drawing title	Existing Elevation	drawn	HJ
drawing number	AH\A STG EX / 301	checked	DA
		revision	

revision / date / amendments

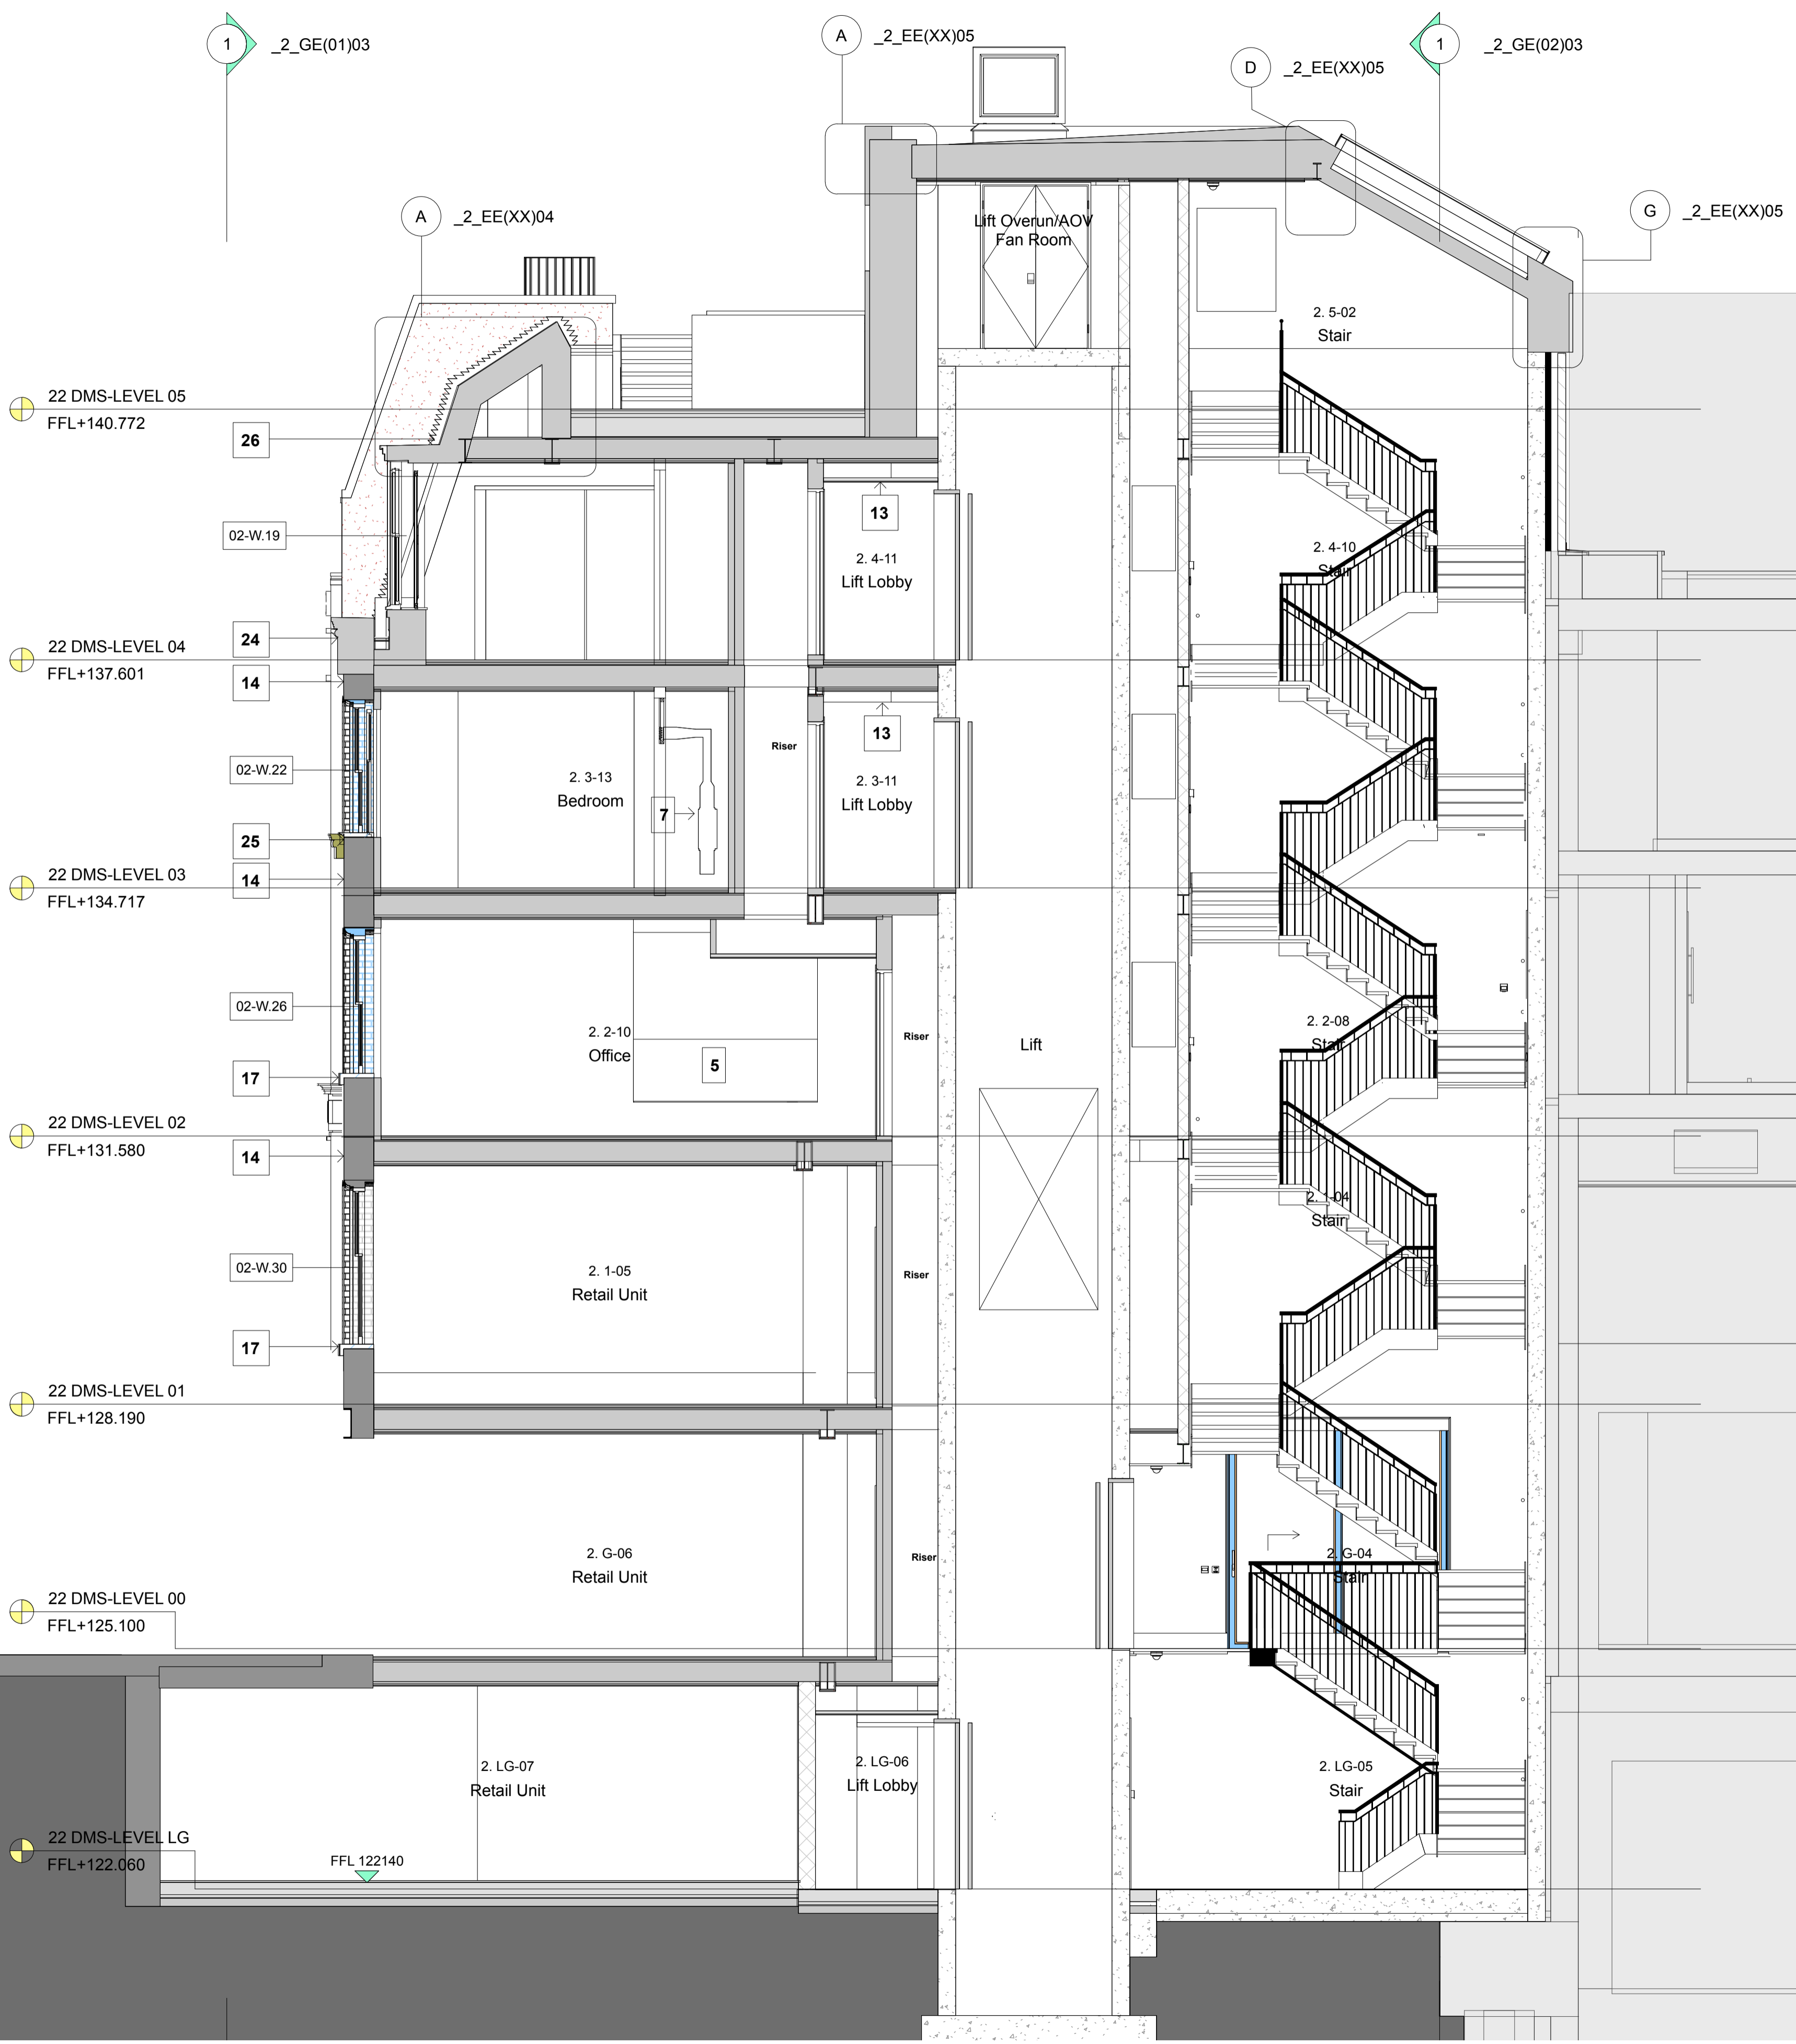


Archer Humphryes Architects

Basement
 Central House
 142 Central Street
 London, United Kingdom
 EC1V 8AR
 T: +44 (0) 20 7251 8555

project title			
Shopfront to 22 Denmark Street London WC2H 8NE			
drawing title	scale	date	
Existing Section	1:50 @A1	05.09.22	
drawing number	drawn	checked	revision
AHV-STG-EX/302	HJ	DA	-

revision / date / amendments

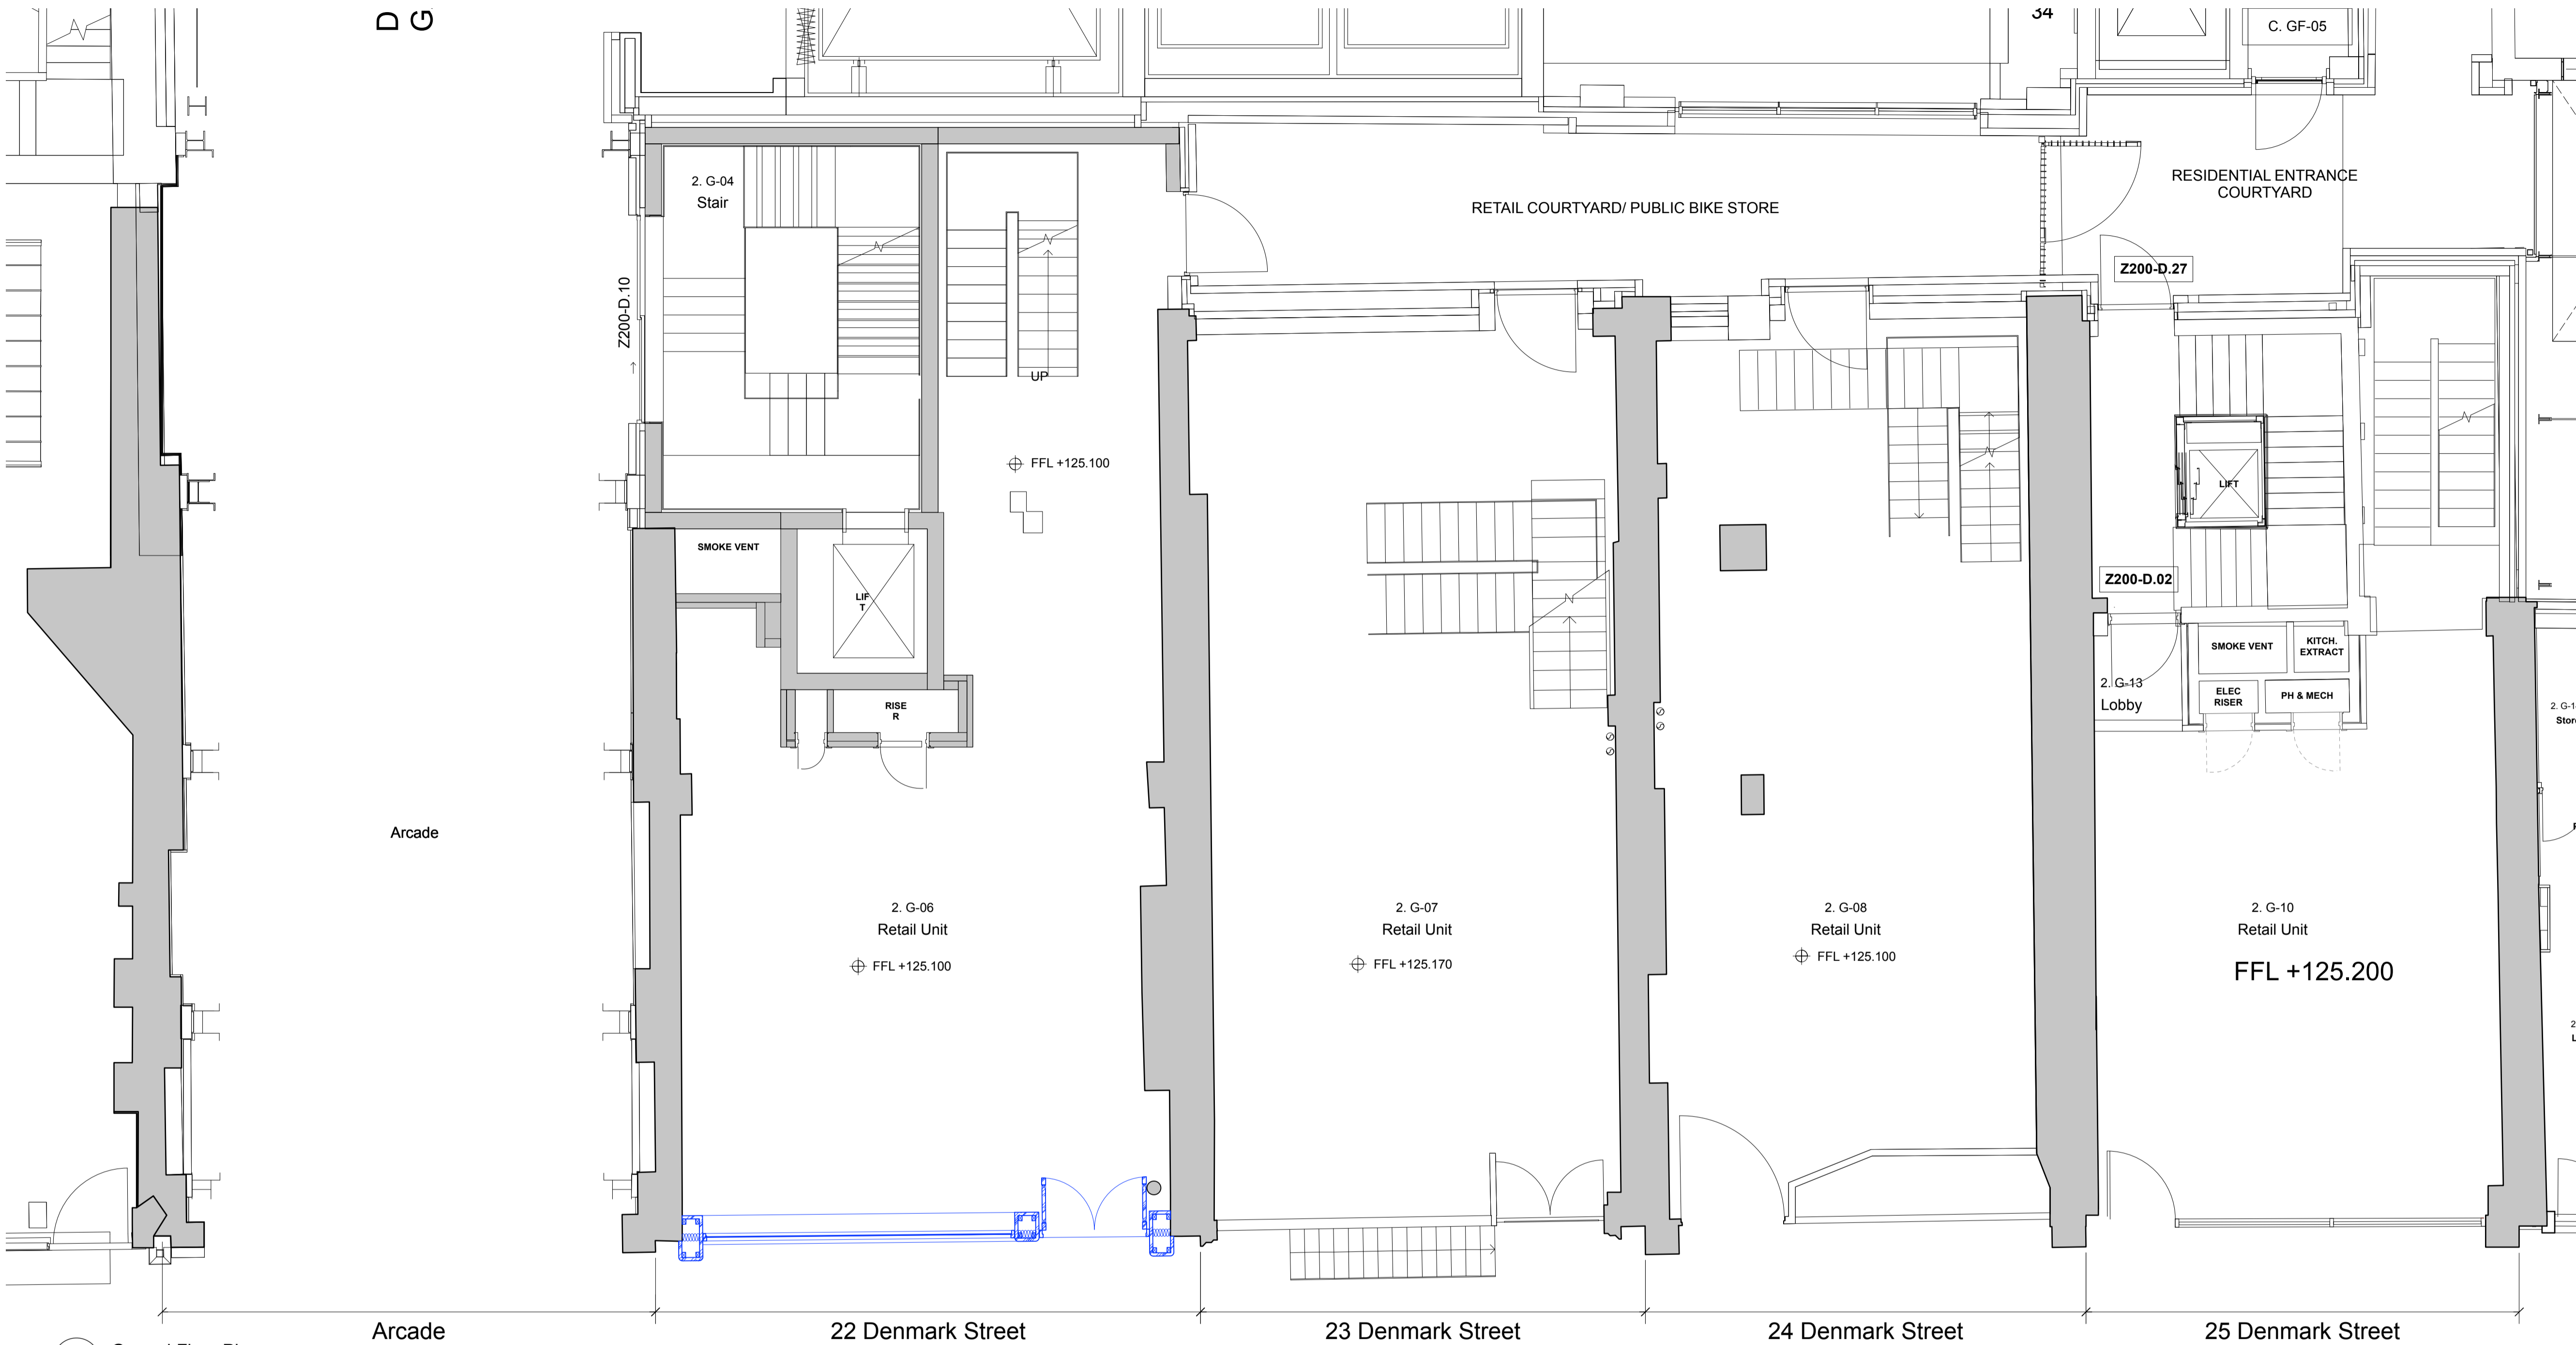

2 Ground Floor Plan
Scale: 1:50

Archer Humphryes Architects

Basement
Central House
142 Central Street
London, United Kingdom
EC1V 8AR
T: +44 (0) 20 7251 8555

project title	
Shopfront to 22 Denmark Street London WC2H 8NE	
scale	date
1:50 @A1	05.09.22
drawing title	drawn checked
Proposed Ground Floor Plan	HJ DA
drawing number	revision
AHV-STG-PA/300A	-



1 Front Elevation
 Scale: 1:50

Arcade 22 Denmark Street 23 Denmark Street 24 Denmark Street

Archer Humphryes Architects

Basement
 Central House
 142 Central Street
 London, United Kingdom
 EC1V 8AR
 T: +44 (0) 20 7251 8555

project title		scale	date
Shopfront to 22 Denmark Street London WC2H 8NE		1:50 @A1	05.09.22
drawing title	drawn	checked	checked
Proposed Elevation	HJ	DA	DA
drawing number	revision		
AHV-STG-PA/301A	-		

Copyright: All rights reserved. This drawing must not be reproduced without permission.


Only the original drawing should be relied upon. Contractors, subcontractors and suppliers must verify all dimensions on site before commencing any work or making any shop drawings.

All shop drawings to be submitted to the architect for comment prior to fabrication.


This drawing is to be read in conjunction with the Architect's specifications, bills of quantities / schedules, structural, mechanical & electrical drawings and all discrepancies are to be reported to the architect.

Do not scale from this drawing. Dimensions are in millimetres unless otherwise stated.

revision / date / amendments

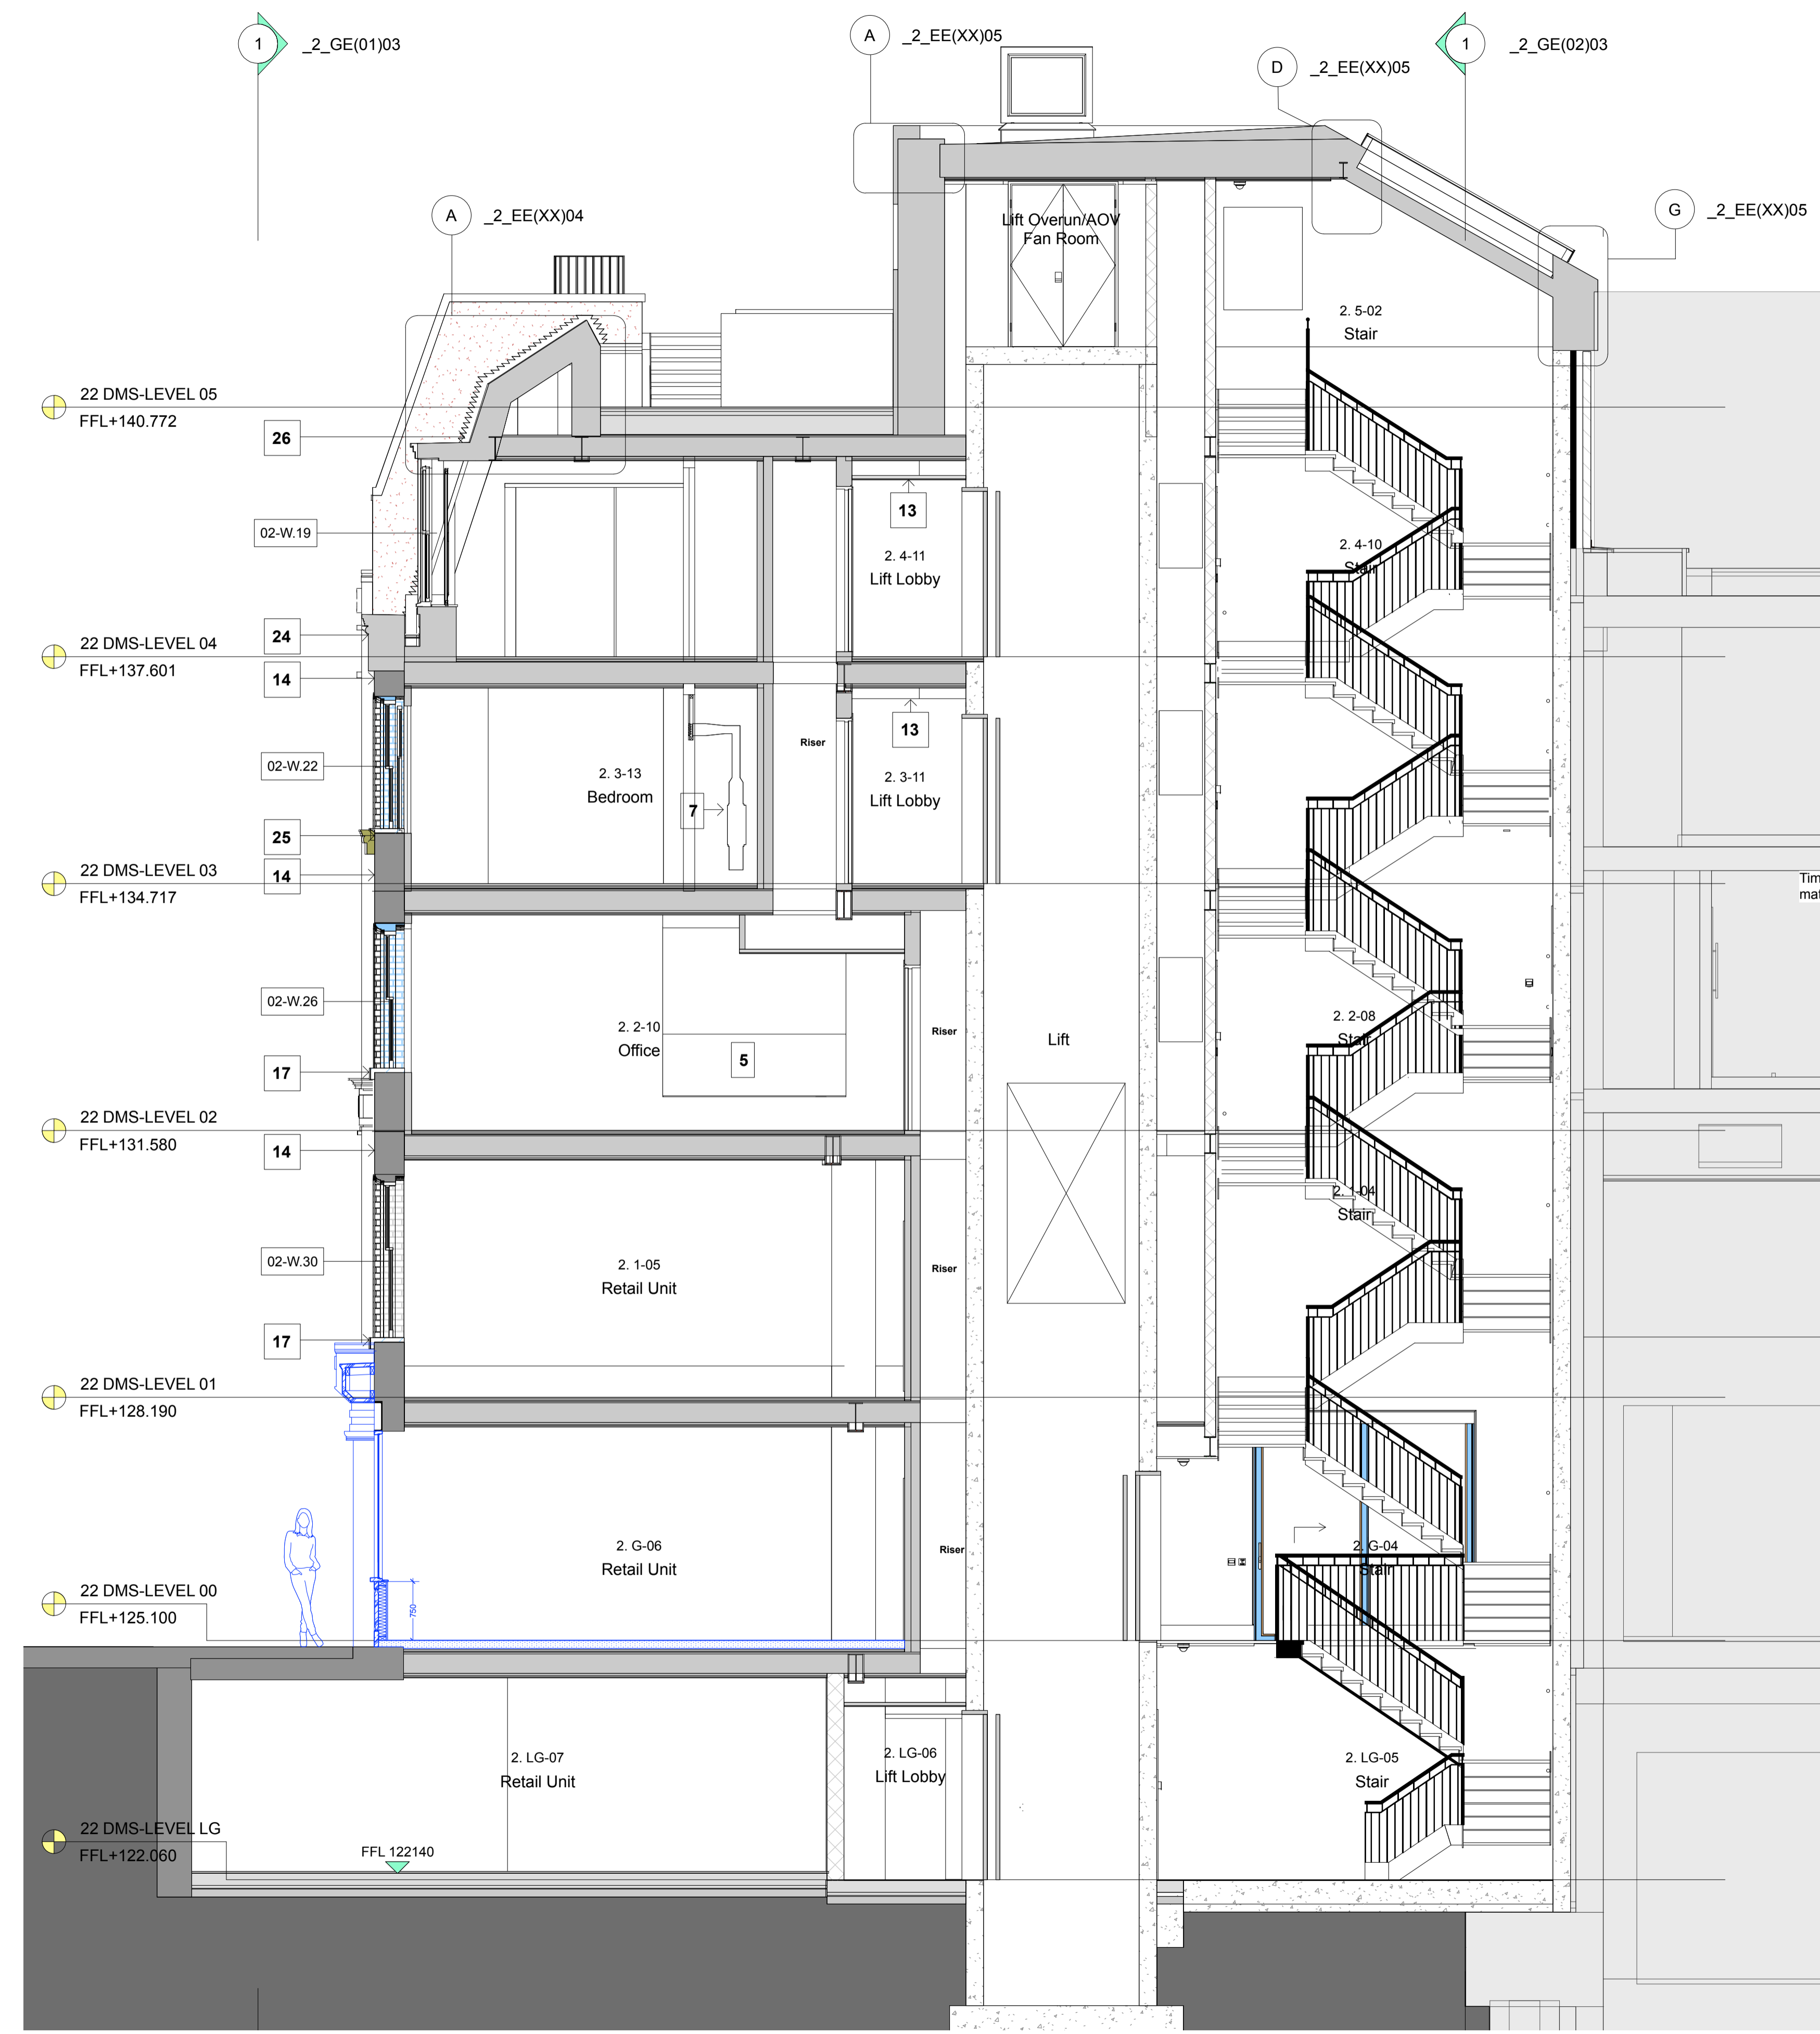


1 Section Scale: 1:50

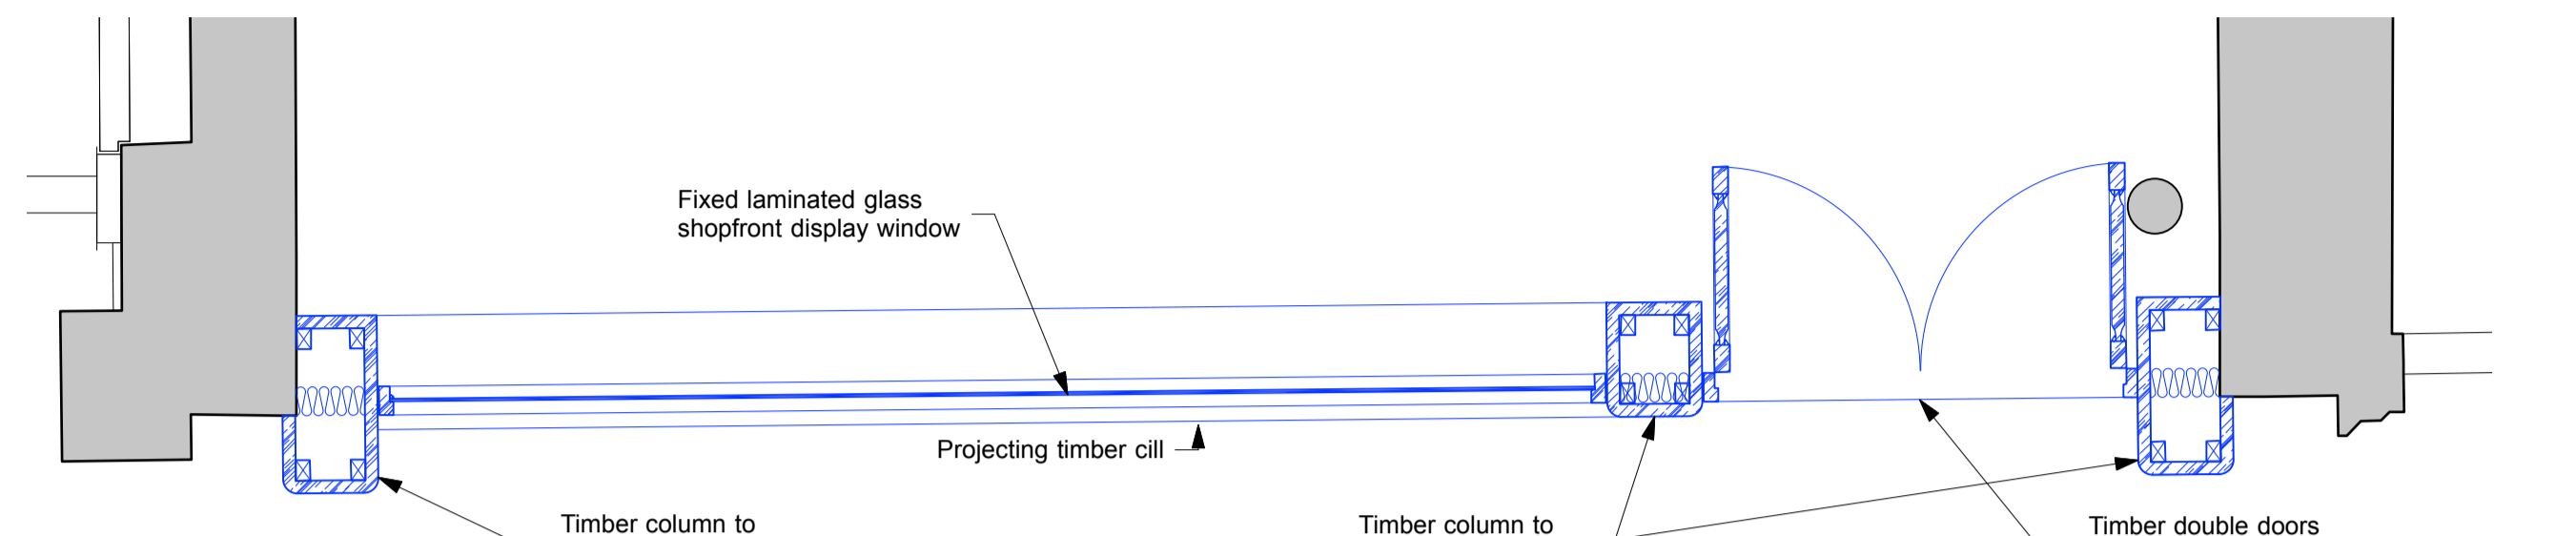


2 Detailed Plan Scale: 1:25



3 Detailed Elevation Scale: 1:25

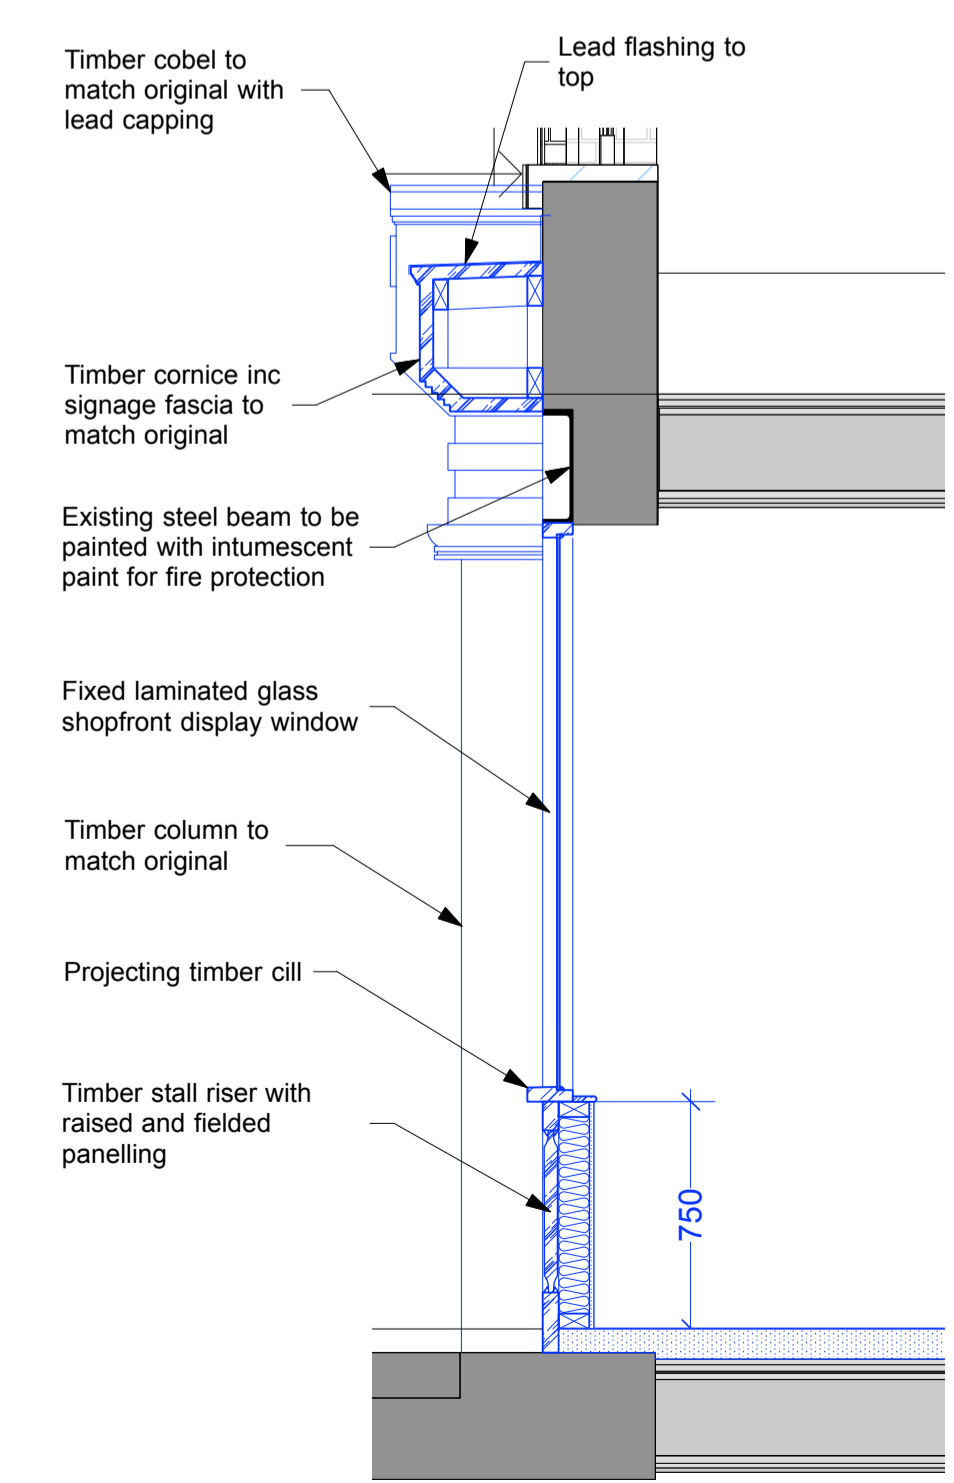

4 Detailed Section Scale: 1:25

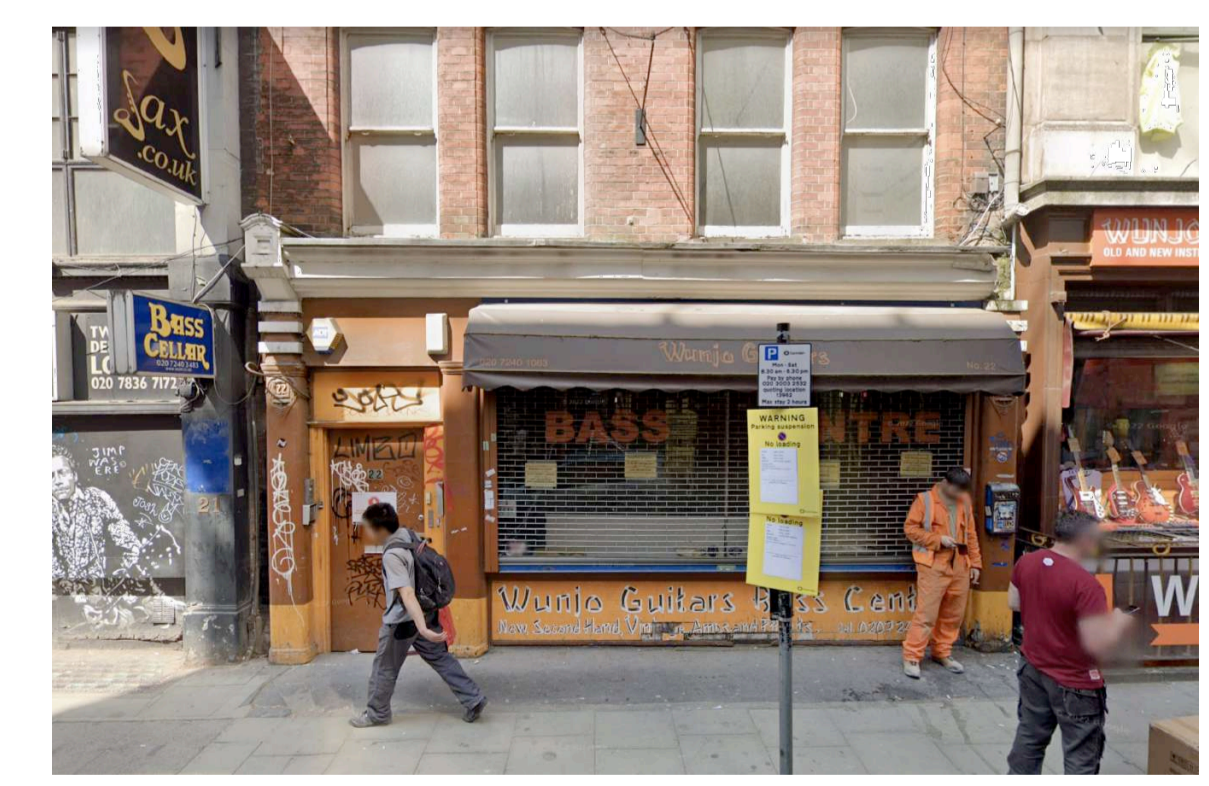

5 Photograph of Existing from April 2018 NTS

Archer Humphryes Architects

Basement
Central House
142 Central Street
London, United Kingdom
EC1V 8AR
T: +44 (0) 20 7251 8555

project title		scale	date
Shopfront to 22 Denmark Street London WC2H 8NE		1:50 @A1	05.09.22
drawing title	Proposed Section & Details	drawn	checked
		HJ	DA
drawing number	AHV-STG-PA/302A	revision	