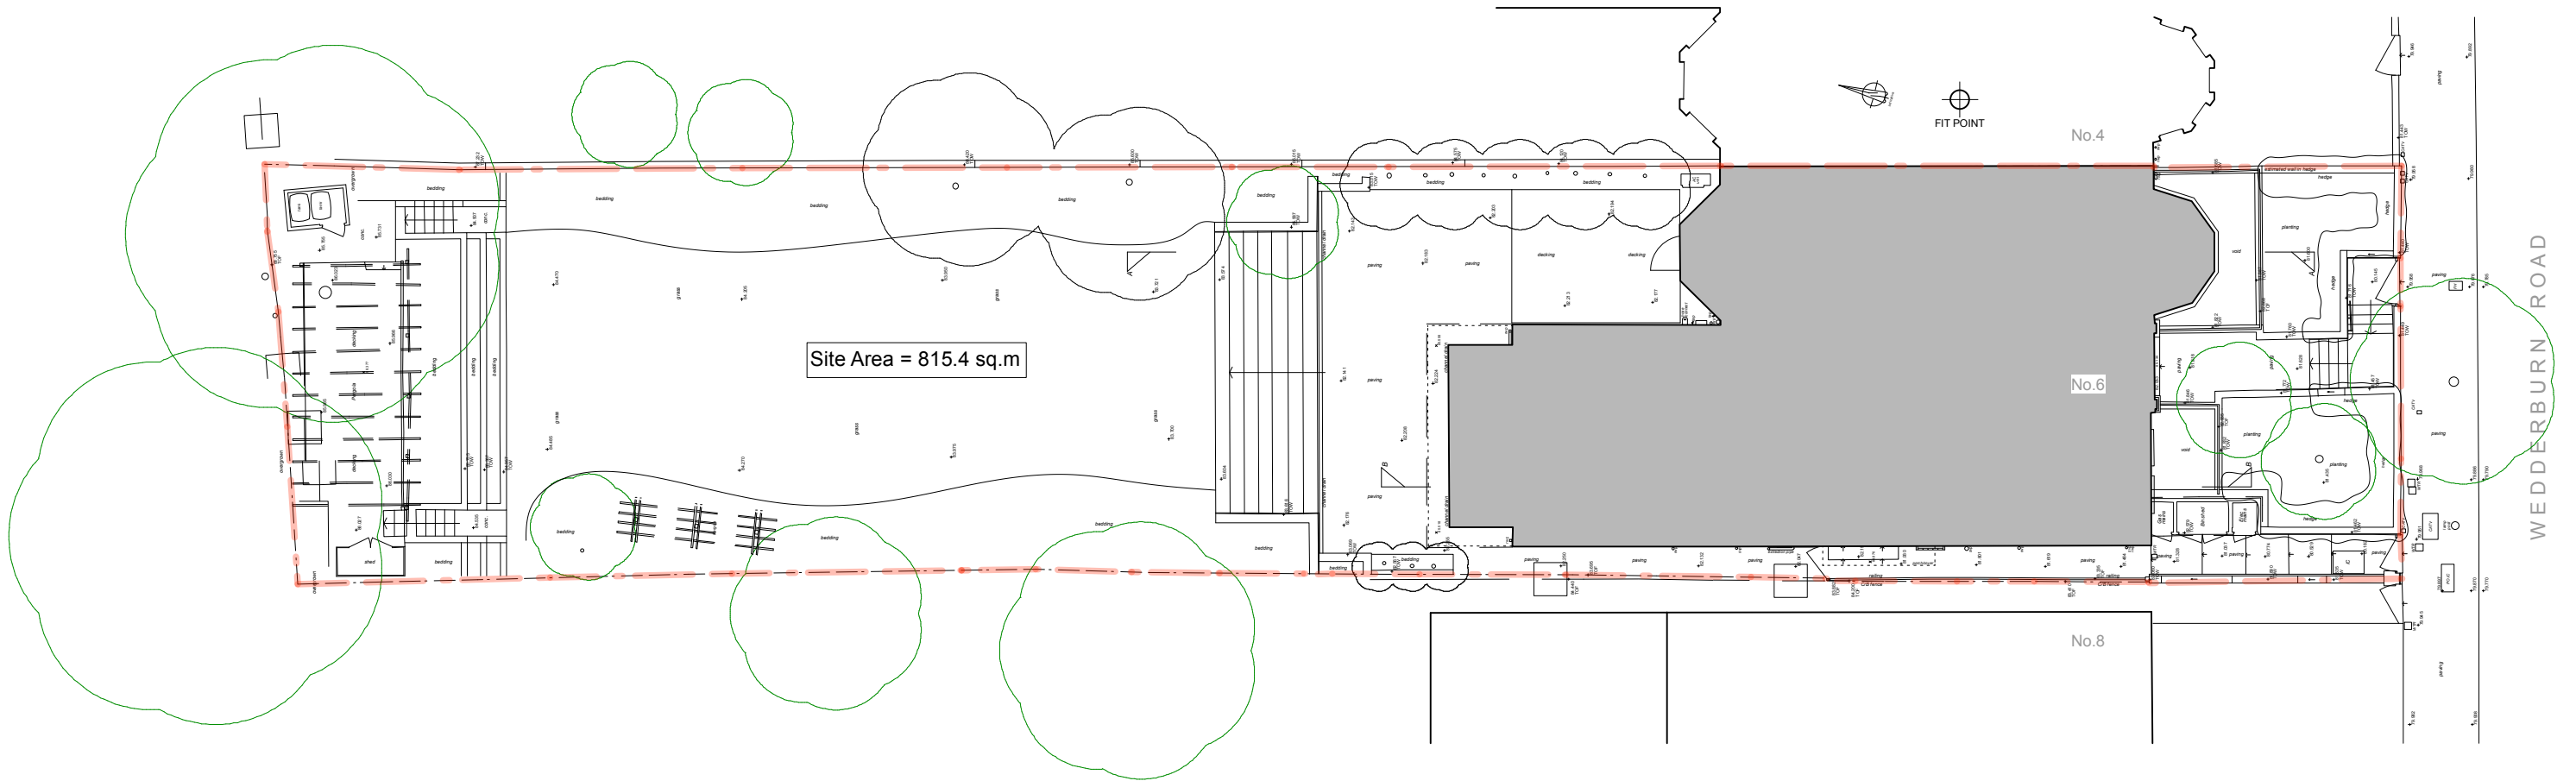


BROD WIGHT
Architects
8a Baynes Mews --- London --- NW3 5BH

Project Address:
Flat A, 6 Wedderburn Road
London NW3 5QE

www.brodwight.co.uk office@brodwight.co.uk
Tel 020 7722 0810 This drawing is copyright

Drawing Title: Site Plan (no changes)	
Drawing Ref: 1125-AP03-01	
Date Oct 2022	Scale 1:200@A3/1:100@A1