



1 SCALE 1:50 @ A3
Condenser Enclosure Southwest Elevation

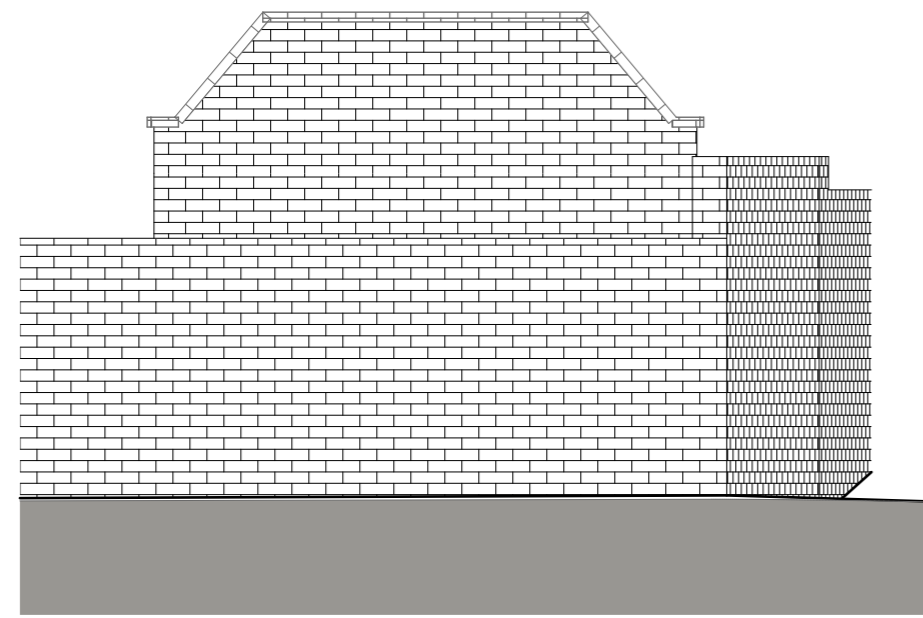

2 SCALE 1:50 @ A3
Condenser Enclosure Southeast Elevation



3 SCALE 1:50 @ A3
Condenser Enclosure Northeast Elevation

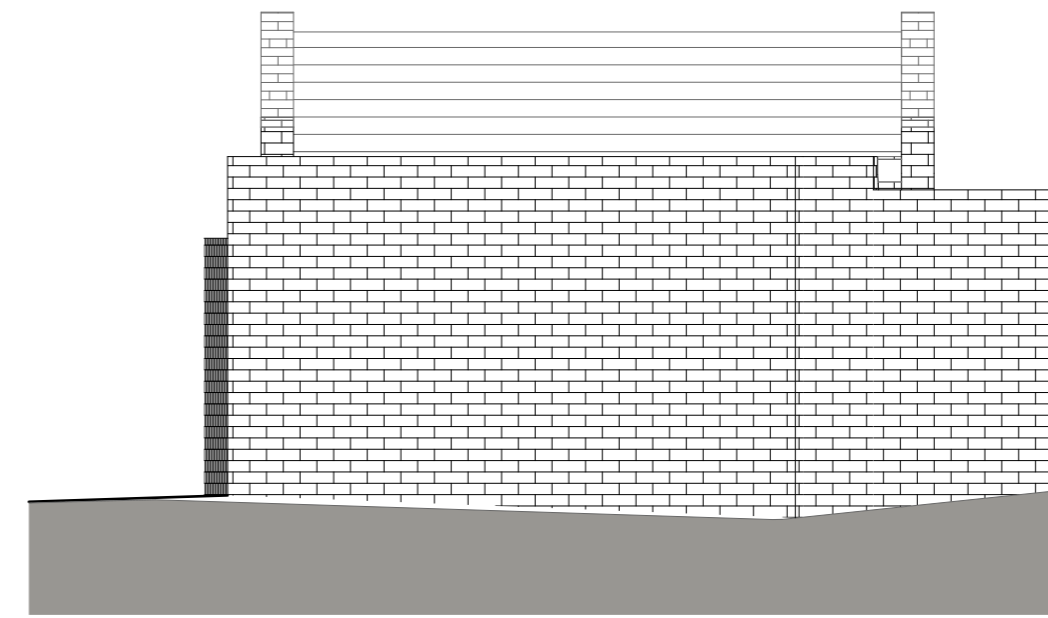

4 SCALE 1:50 @ A3
Condenser Enclosure Northwest Elevation

DO NOT SCALE FROM THIS DRAWING
 Figured dimensions only are to be taken from this drawing. All dimensions are to be checked on site before any work is put in hand. If in doubt, ask.
 All SHH drawings to be read in conjunction with relevant SHH Finishes, Sanitaryware, Lighting & Ironmongery schedules.
 Any discrepancies to be highlighted to SHH prior to procurement and in good time.
 Copyright © Spence Harris Hogan Limited 2022
 Registered in England & Wales. Registered No. 261 0615
 SHH is the trading name of Spence Harris Hogan Limited

SCALE 1:50@A3

 0 500 1000

Legends & Notes:
 * Any information shown in red forms fit out scope of works to be issued in due course and is NOT part of shell and core package.

Rev	Date	Description	Athr
PL01	31/10/2022	PLANNING SUBMISSION	HP

shh
 Architecture & Interior Design
 RIBA MEMBER
 Chartered Practice

1 Vincourt Place, Ravenscourt Park
 Hammersmith, London W6 9NU
 Phone +44 (0) 20 8600 4171 Email info@shh.co.uk
 shh.co.uk
 Project:
16 Avenue Road
 16 Avenue Road
 Primrose Hill
 Client:
 Private Client
 Drawing Title:
 GA PLANS
**Condenser enclosure
 Proposed Elevations**
 (Project number)DWG number_Revision:
(0932)0416_PL01