




1 Existing Enclosure - GF Plan

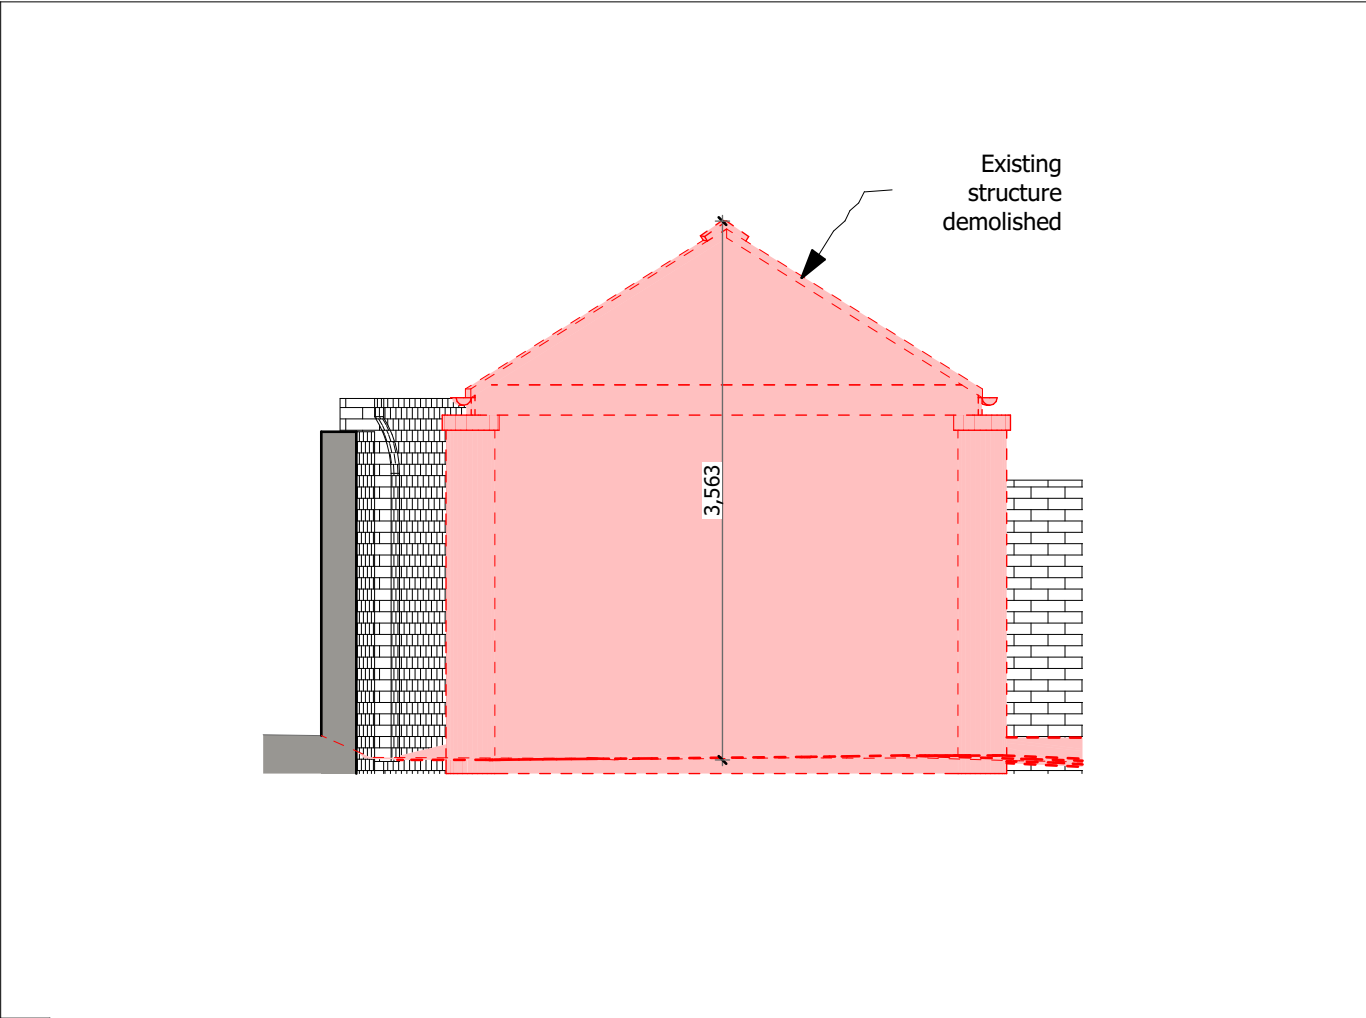

2 Existing Condenser Enclosure SW Elevation

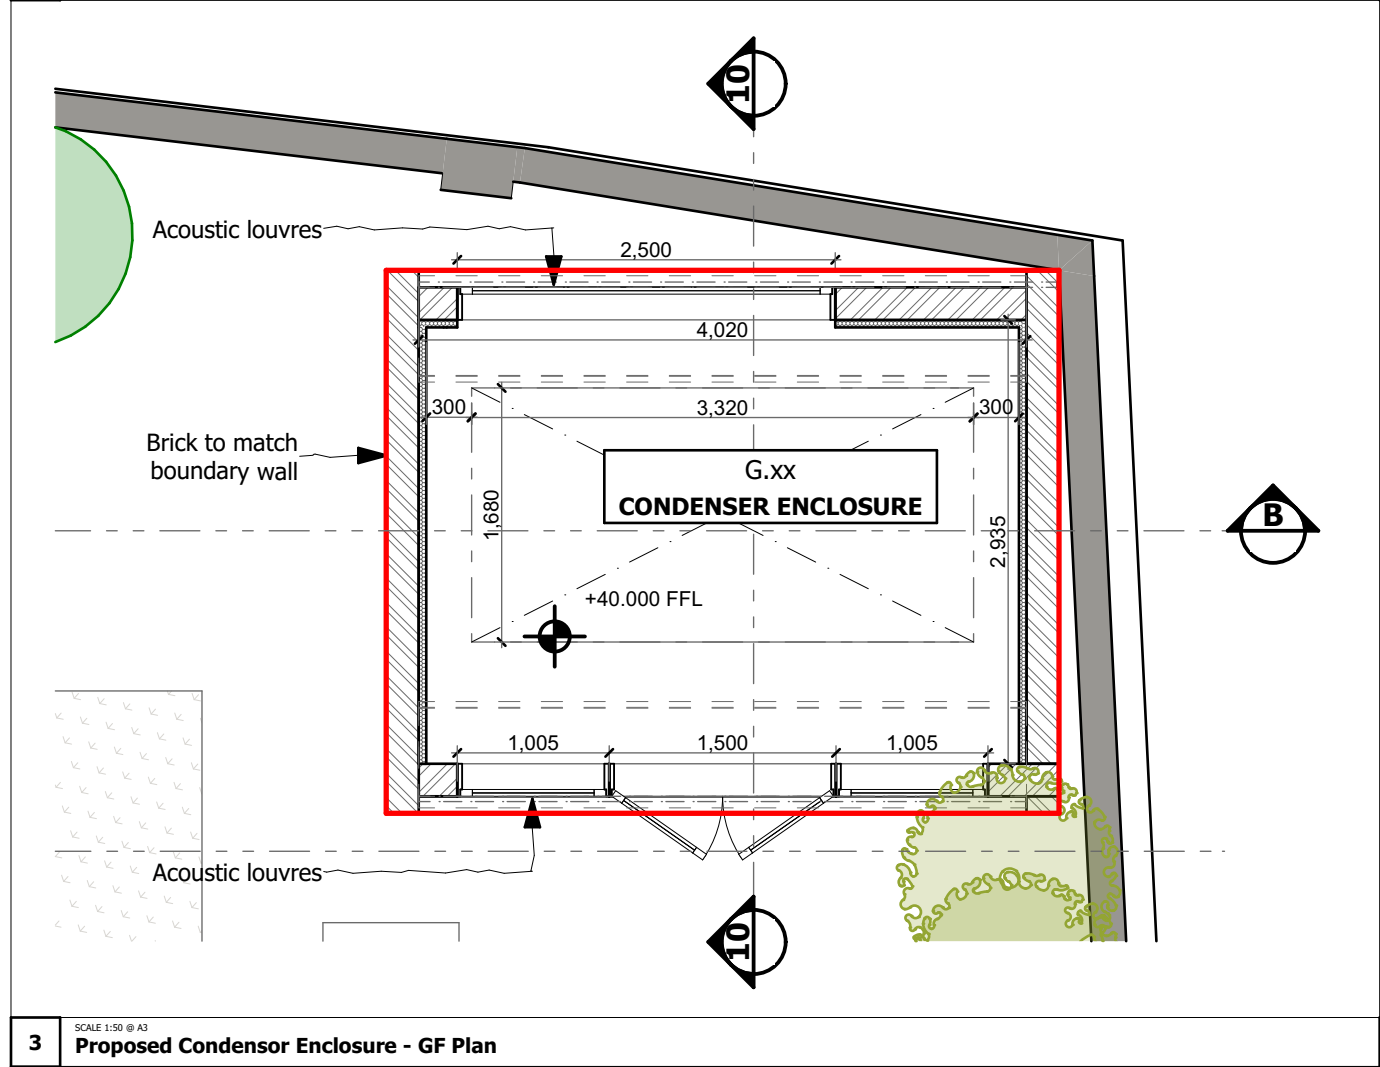

3 Proposed Condensor Enclosure - GF Plan

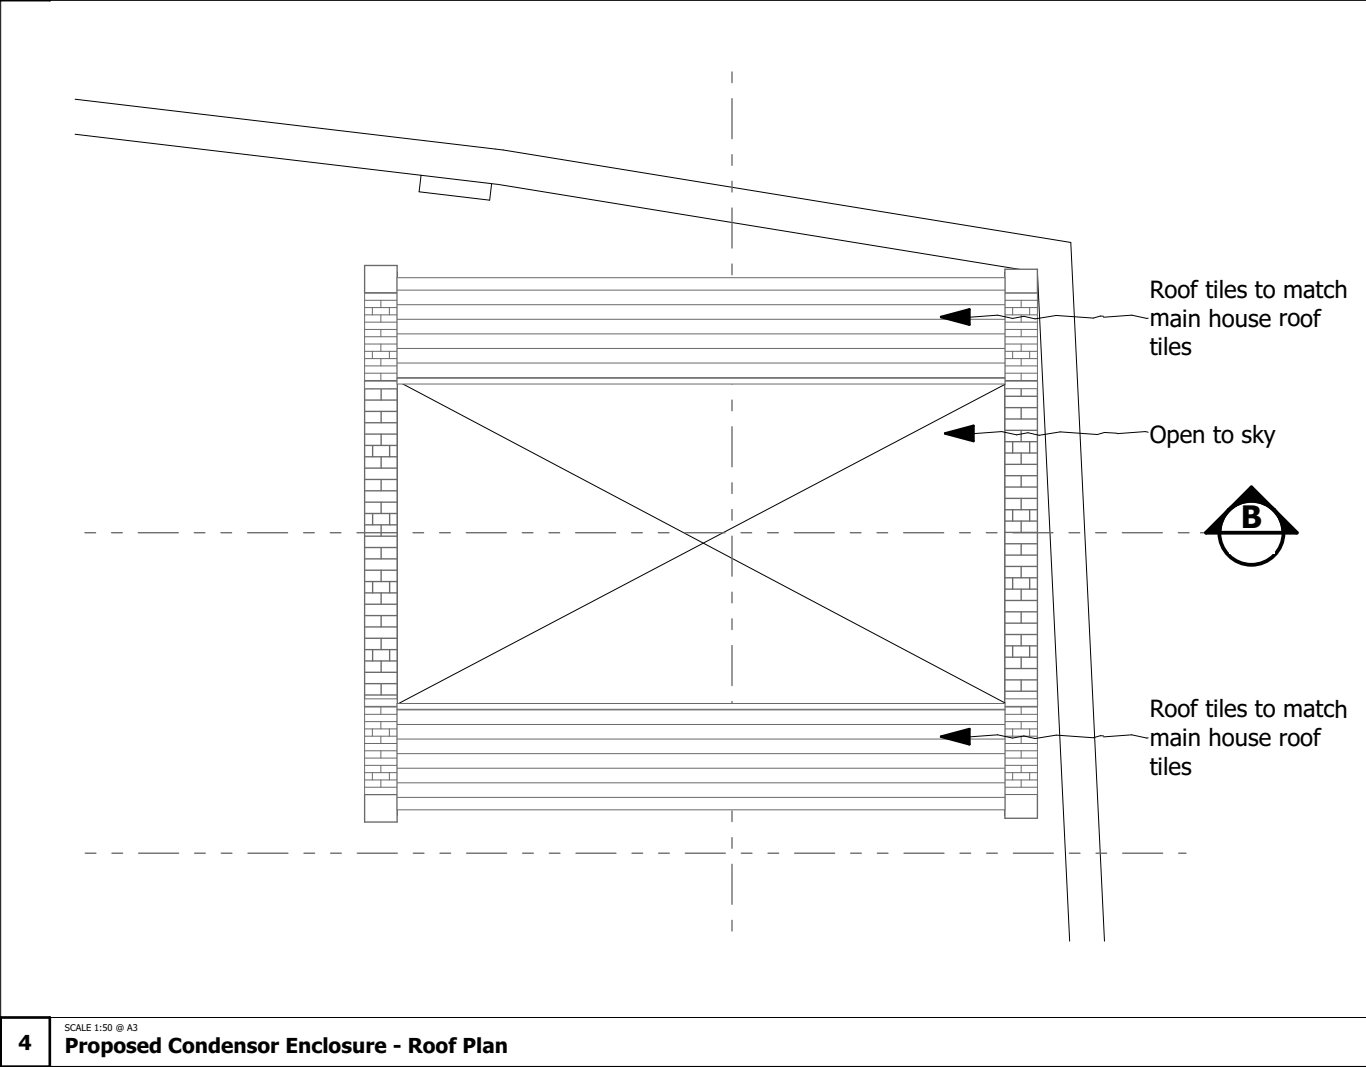

4 Proposed Condensor Enclosure - Roof Plan

DO NOT SCALE FROM THIS DRAWING

Figured dimensions only are to be taken from this drawing. All dimensions are to be checked on site before any work is put in hand. If in doubt, ask.

All SHH drawings to be read in conjunction with relevant SHH Finishes, Sanitaryware, Lighting & Ironmongery schedules.

Any discrepancies to be highlighted to SHH prior to procurement and in good time.

Copyright © Spence Harris Hogan Limited 2022
Registered in England & Wales. Registered No. 261 0615
SHH is the trading name of Spence Harris Hogan Limited

SCALE 1:50@A3

0 500 1000

Legends & Notes:

* Any information shown in red forms fit out scope of works to be issued in due course and is NOT part of shell and core package.

Rev	Date	Description	HP	Athr
PL01	31/10/2022	PLANNING SUBMISSION		

shh

Architecture & Interior Design

RIBA  MEMBER

Chartered Practice

1 Vencourt Place, Ravenscourt Park
Hammersmith, London W6 9NU
Phone +44 (0) 20 8600 4171 Email info@shh.co.uk
shh.co.uk

Project:

16 Avenue Road
16 Avenue Road
Primrose Hill

Client:

Private Client

Drawing Title:

GA PLANS
**Condenser enclosure
Existing and Proposed
plans**

(Project number)DWG number_Revision:

(0932)0415_PL01