

everything now design

Henry Chesney & Thomas Phillips
 info@everythingnowdesign.com
 www.everythingnowdesign.com

Drawing to be read in conjunction with all designers and consultants information.
 Do not scale from drawing - All dimensions in mm & allow for tolerance.
 All dimensions to be checked on site. Drawing only to be used for purposes indicated.

General Notes
 Drawings for planning purposes only

- Sheet Notes**
1. Tree Canopies
 2. High and busy rythm of chimneys
 3. 33 Museum Street Existing roof structure, with rendered finish and lead look fibreglass roof.
 4. Proposed new roof structure with decking matching the rythm of that outside and white painted plasterboard interior
 5. Proposed kitchen area.
 6. Proposed office area.
 7. Existing roof terrace and deck

Key:

--- Site Boundary

| Rev. | Date | Note |
|------|------|------|
| | | |

Project: 010-

Client: Ramin Sabi


Site: Flat 3, 34 Museum Street

Title: Proposed GA Fourth Floor Plan



Scale: 1:100 Sheet Size: A3 Date:30/09/2022

Drawn by: Checked by: Approved by:

| | | |
|-----------------|-------------------|----------------------------------|
| Job No. 010- | Status Stage 3 | Drawing No. & Revision GA-106 |
|-----------------|-------------------|----------------------------------|

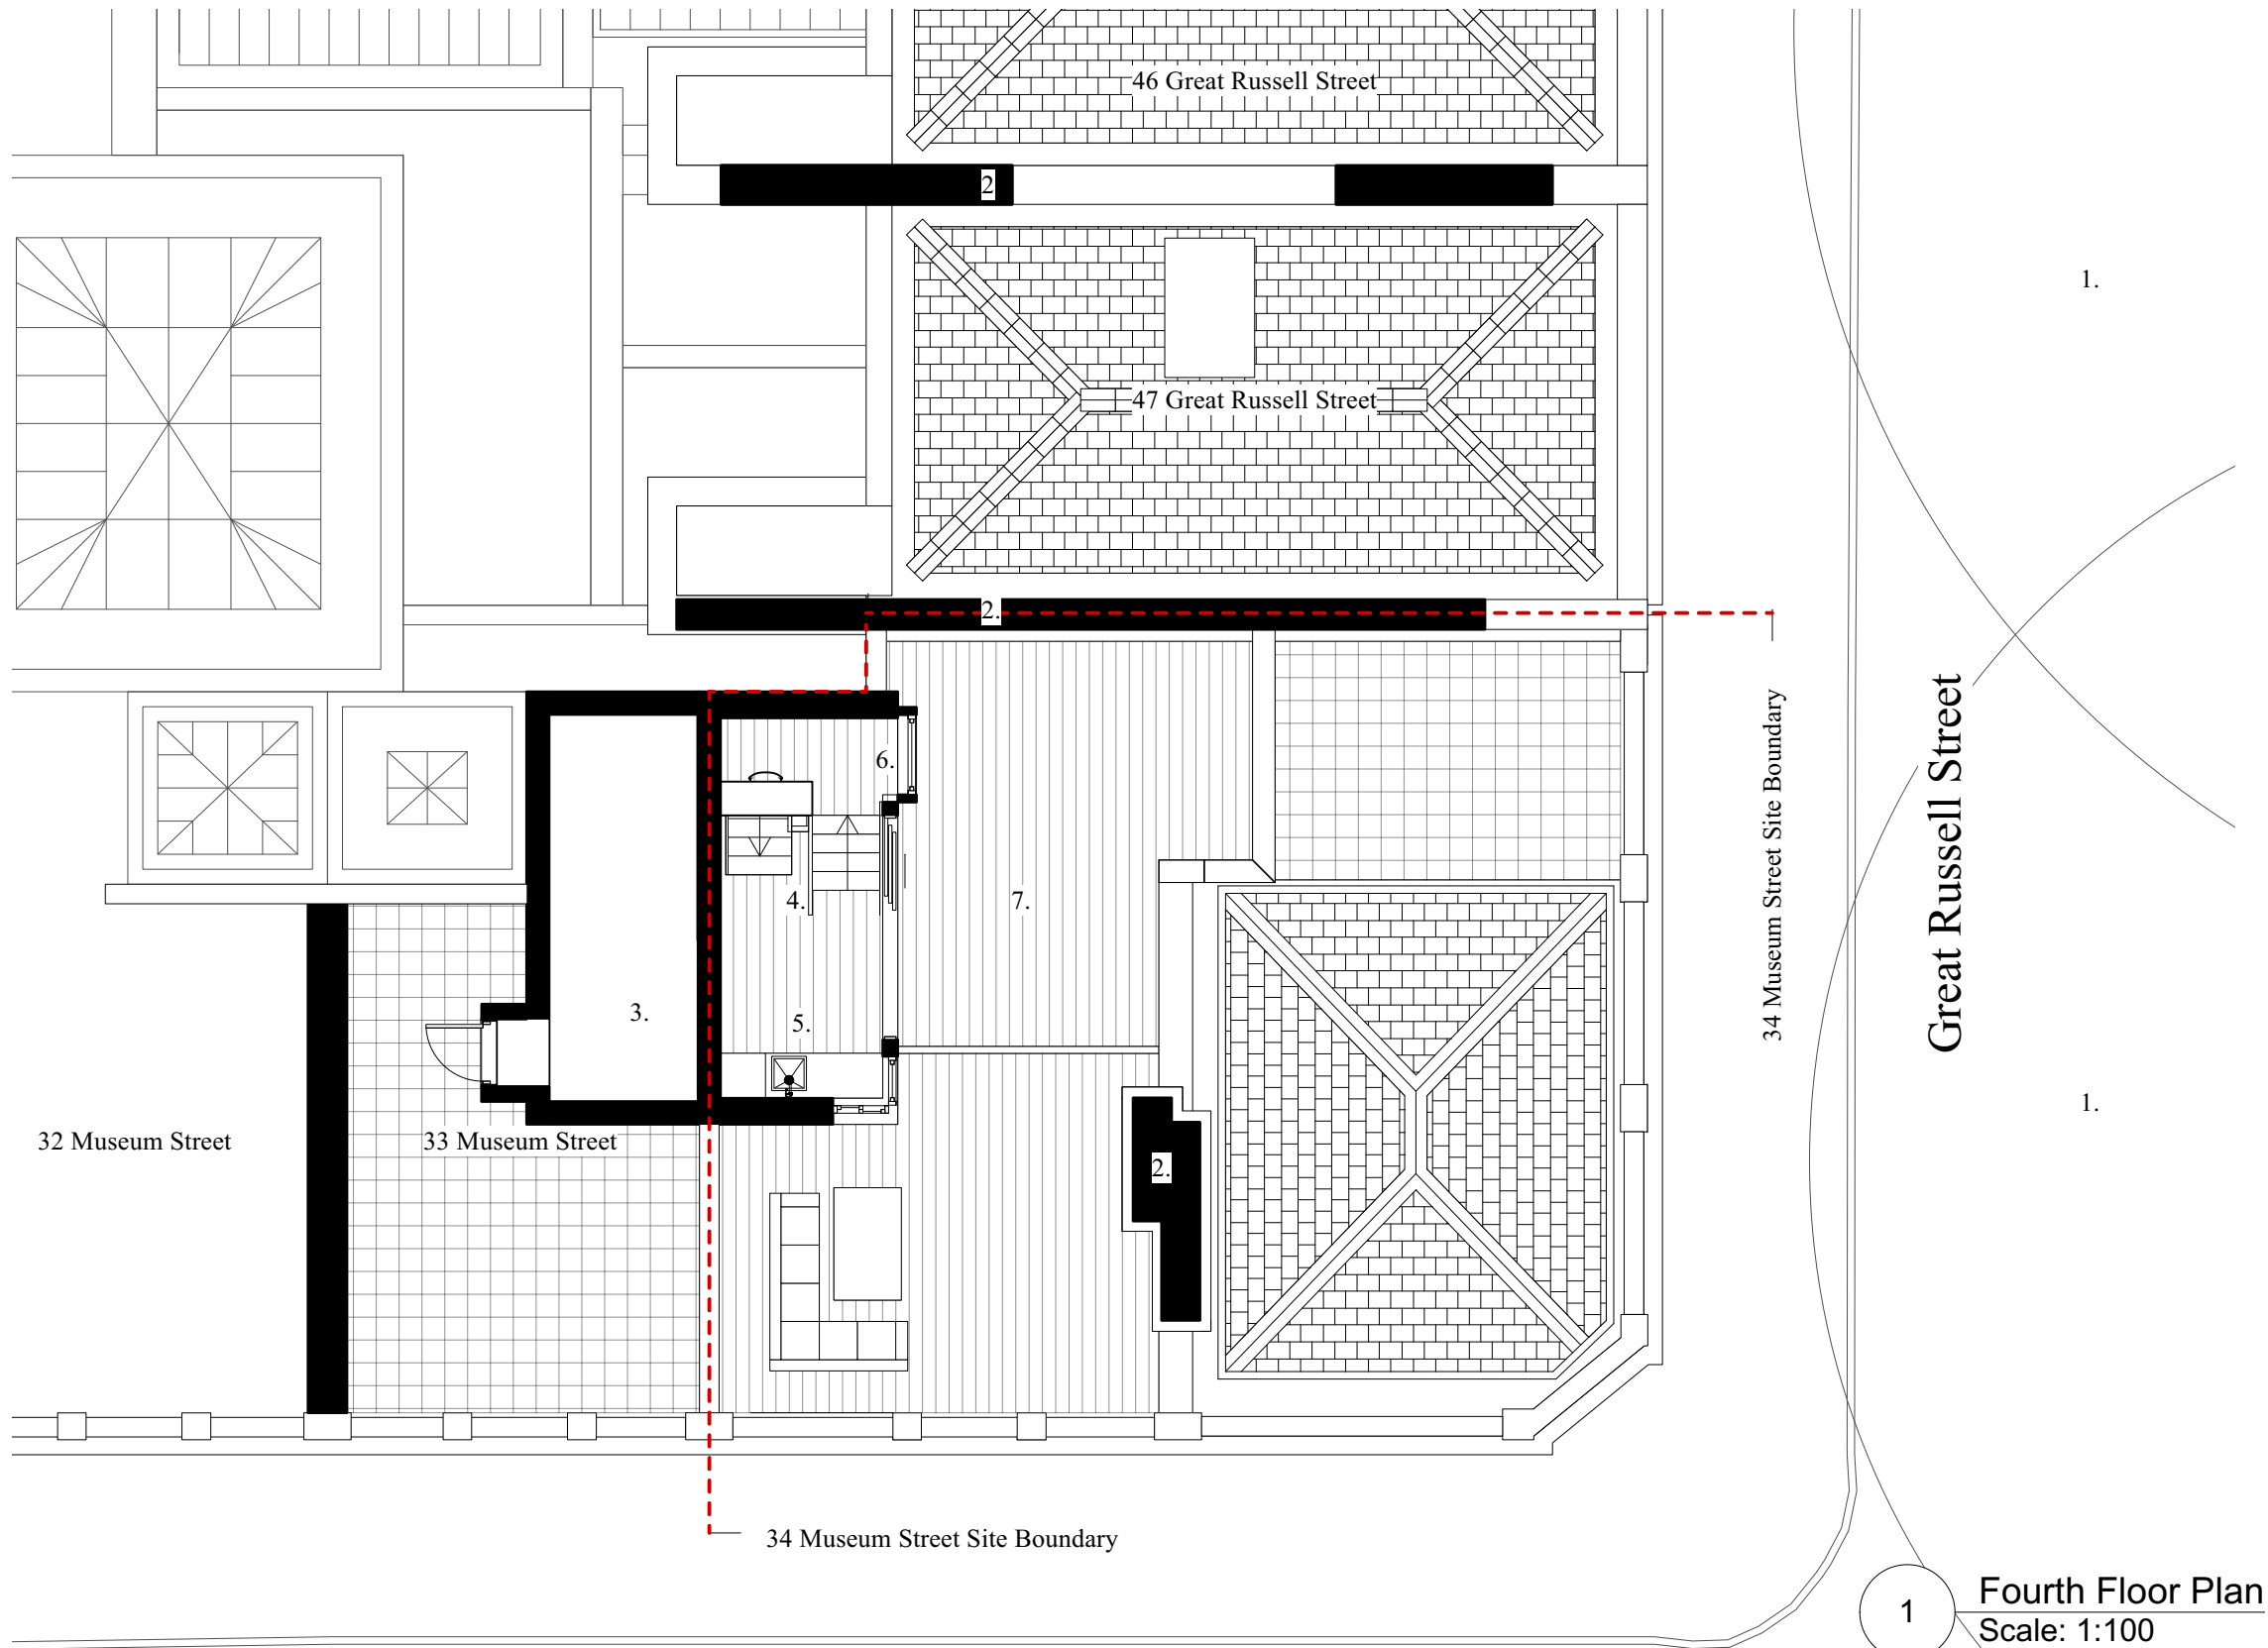

1 Fourth Floor Plan
 Scale: 1:100

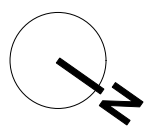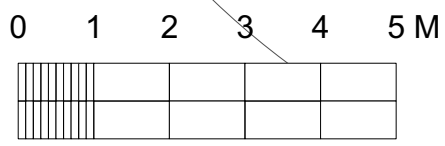

Museum Street