

**everything now design**

Henry Chesney & Thomas Phillips  
 info@everythingnowdesign.com  
 www.everythingnowdesign.com

Drawing to be read in conjunction with all designers and consultants information.  
 Do not scale from drawing - All dimensions in mm & allow for tolerance.  
 All dimensions to be checked on site. Drawing only to be used for purposes indicated.

**General Notes**  
 Drawings for planning purposes only

- Sheet Notes**
1. Tree Canopies
  2. High and busy rythm of chimneys
  3. 33 Museum Street Existing roof structure, with rendered finish and lead look fibreglass roof.
  4. Proposed roof plan, finished in standing seam zinc to match the look of 33 Museum Street's structure, and the wider area's lead roof finishes.
  5. Existing roof terrace and deck

Key:

--- Site Boundary

Rev.	Date	Note

Project: 010-

Client: Ramin Sabi


Site: Flat 3, 34 Museum Street

Title: Proposed GA Roof Plan

Scale: 1:100 Sheet Size: A3 Date:30/09/2022

Drawn by: Checked by: Approved by:

Job No. 010-	Status Stage 3	Drawing No. & Revision GA-109
-----------------	-------------------	----------------------------------

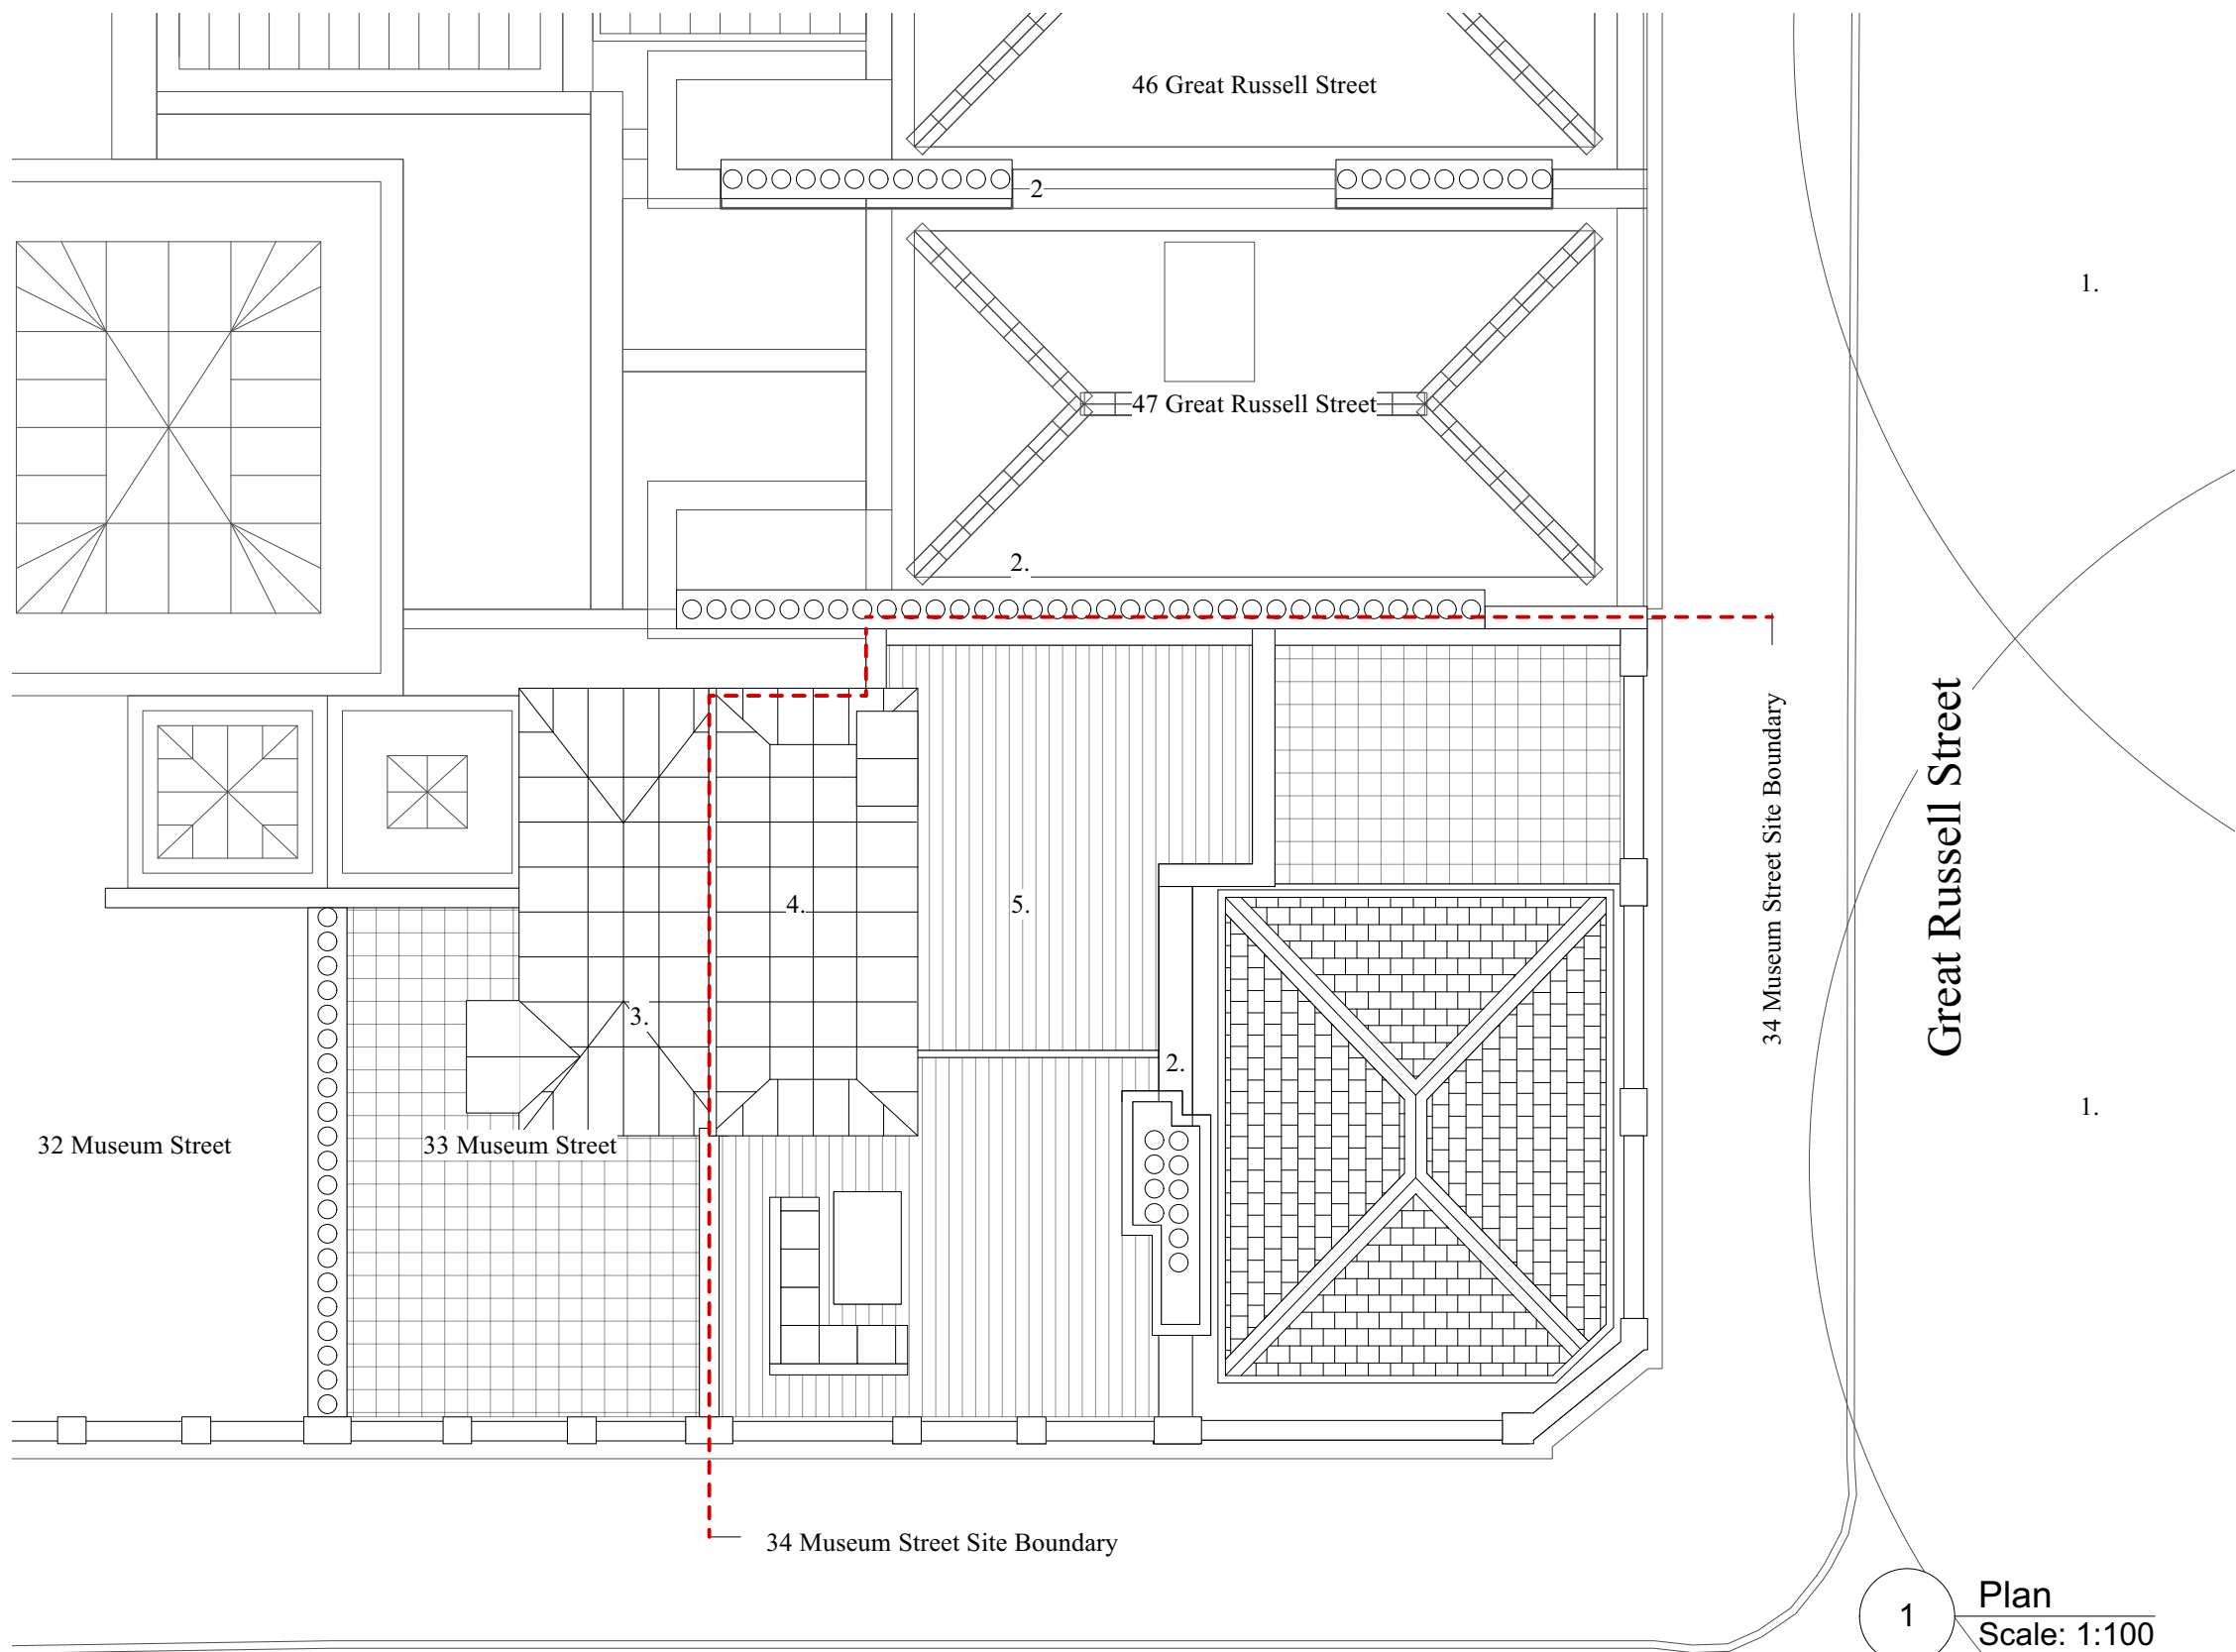

1 Plan  
 Scale: 1:100

