


FIRST FLOOR PLAN
Scale: 1:100

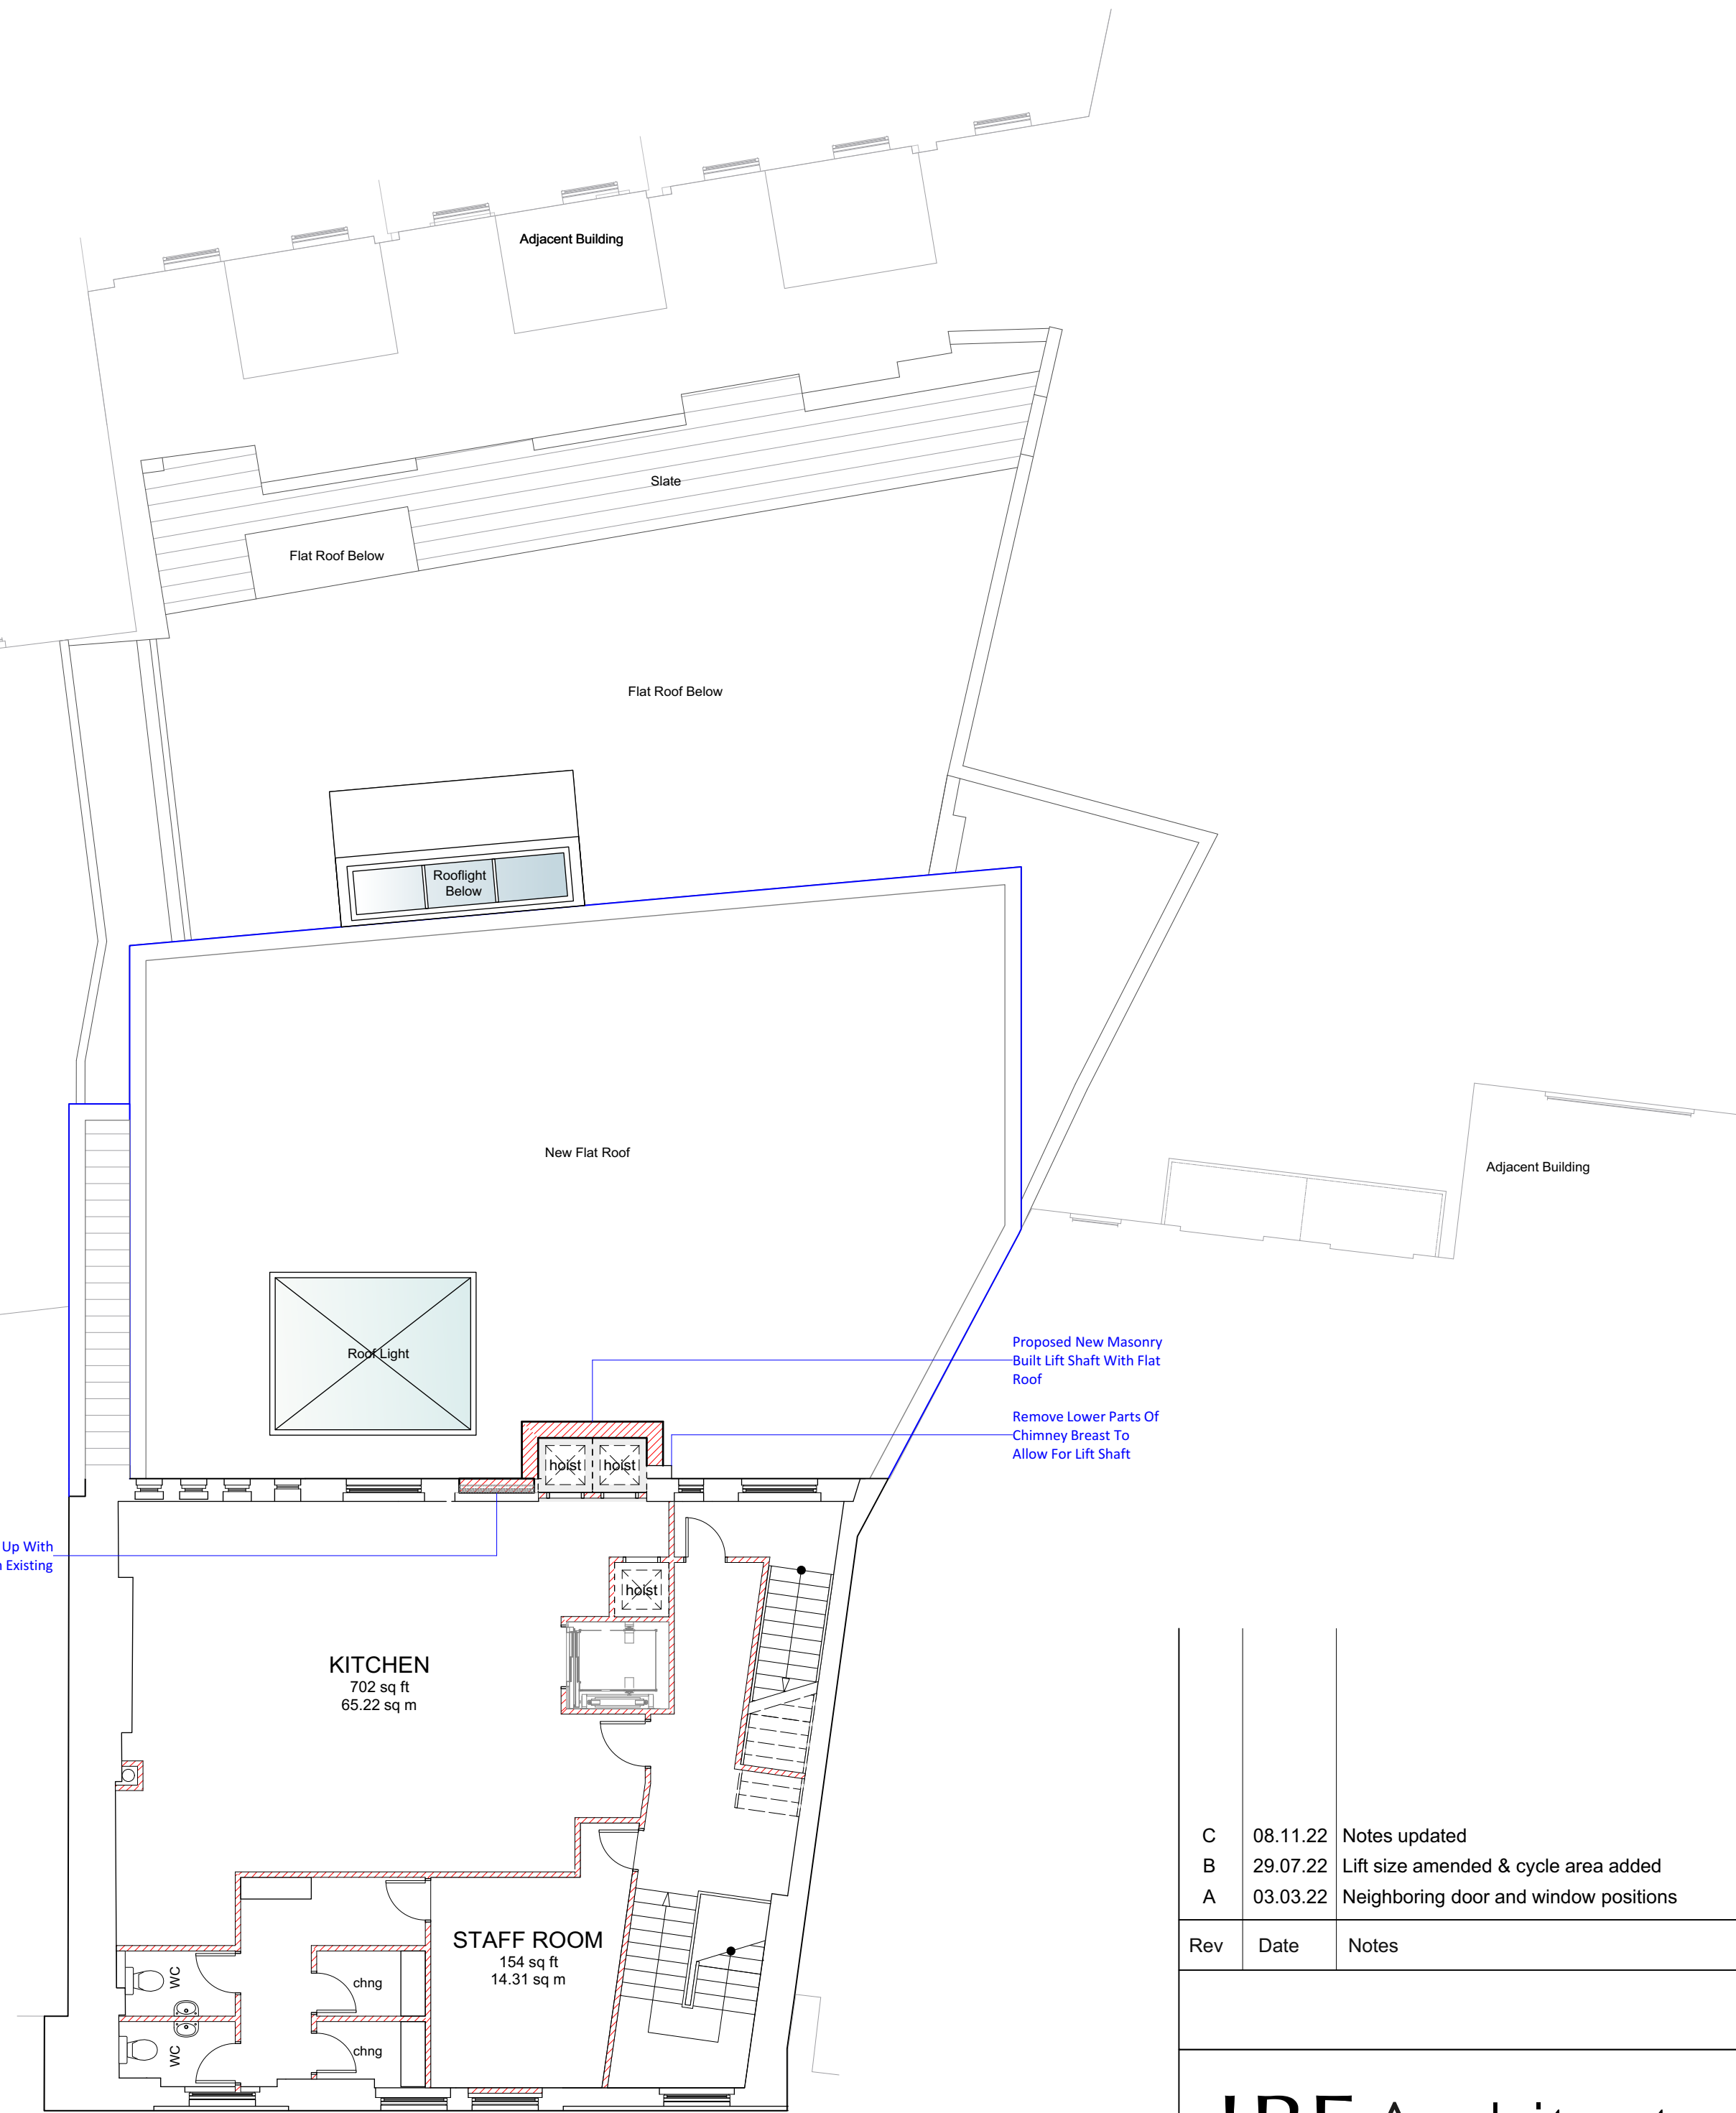

SECOND FLOOR PLAN
Scale: 1:100

| | | |
|---|----------|---------------------------------------|
| C | 08.11.22 | Notes updated |
| B | 29.07.22 | Lift size amended & cycle area added |
| A | 03.03.22 | Neighboring door and window positions |

| Rev | Date | Notes |
|-----|------|-------|
|-----|------|-------|

LBF Architects

Unit 12, 58 Marsh Wall, London E14 9TP - Tel: 0207 536 2100
Initial.surname@lbfarchitects.co.uk www.lbfarchitects.co.uk

Project:
P7580 FORMER SOUL STORE
34 KILBURN HIGH ROAD
KILBURN, LONDON NW6 5UA

Client:
JD WETHERSPOON PLC

Drawing:
PROPOSED PLANS
OPT B

| Scale: | Drawn: | Checked: | Date: |
|--------|--------|----------|-------|
|--------|--------|----------|-------|

| | | | |
|----------|----|----|--------|
| 1:100@A1 | PK | FB | JAN 22 |
|----------|----|----|--------|

| Drg no: | Rev: |
|---------|------|
|---------|------|

| | |
|------------------|---|
| 2021-056-B008 PL | C |
|------------------|---|

